


CARLETTI ARCHITECTS P.S.
architecture & planning

116 EAST FIR STREET
SUITE A
MOUNT VERNON, WA. 98273

Phone: (360) 424-0394
Fax: (360) 424-5726

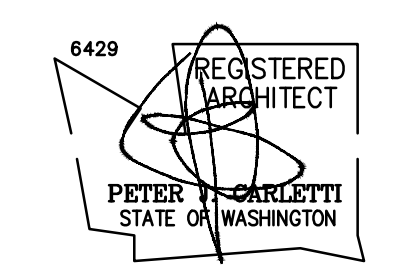

CONCRETE COMMUNITY CENTER
45821 RAILROAD AVENUE
CONCRETE, WA 98237

CONTACT: ERIC PETERSON
PHONE: 360-416-1176
EMAIL: epeterson@co.skagit.wa.us

DOOR SCHEDULE										
DOOR #	SIZE W X H	DOOR LEAF TYPE	FRAME MATR'L	FIN.	HARDWARE MATR'L	FIN.	CLOSER	PANIC	GROUP	NOTE
E (EXISTING)										
MAIN BUILDING										
E1										NO WORK THIS DOOR/FRAME
E2										NO WORK THIS DOOR/FRAME
E3										NO WORK THIS DOOR/FRAME
E4										THIS DOOR IS THE EXISTING AT THIS LOCATION BUT REMOVED AND REINSTALLED AS SHOWN.
E5										NO WORK THIS DOOR/FRAME
E6										NO WORK THIS DOOR/FRAME
E7										NO WORK THIS DOOR/FRAME
E8										NO WORK THIS DOOR/FRAME
SHOP BUILDING										
E9										NO WORK THIS DOOR/FRAME
E10										NO WORK THIS DOOR/FRAME
E11										NO WORK THIS DOOR/FRAME

NEW										
MAIN BUILDING										
1	36W X 84H	A	AL	FF	AL	FF	YES	NO	1	
2	36W X 84H	B	WD	FF	HM	PAINT	YES	NO	3	
3	36W X 84H	B	WD	FF	HM	PAINT	YES	NO	2	
4	36W X 84H	B	WD	FF	HM	PAINT	YES	NO	2	
5	36W X 84H	B	WD	FF	HM	PAINT	NO	NO	4	
6	36W X 84H	C	WD	FF	HM	PAINT	YES	NO	5	
7	36W X 84H	E (DOUBLE)	AL	FF	AL	FF	YES	YES	1	1
8	36W X 84H	F (DOUBLE)	AL	FF	AL	FF	YES	YES	1	1
9	72W X 96H	G	CHAIN LINK	FF	GALV STL	FF	NO	NO	6	2
SHOP BUILDING										
10	36W X 72H	D (DOUBLE)	CHAIN LINK	FF	GALV STL	FF	NO	NO	6	

NOTES

1 THESE DOORS AND FRAMES ARE PART OF A STOREFRONT ASSEMBLY INCLUDING SIDELIGHTS AND TRANSOMS. SEE DOOR LEGEND FOR GRAPHIC DESCRIPTION AND FIELD VERIFY EXACT WIDTH AND HEIGHT IN EXISTING CONDITIONS. THIS GATE'S WIDTH IS DETERMINED BY EXISTING STRUCTURE. FIELD VERIFY.

2

HARDWARE

GROUP 1 FACTORY FURNISHED HINGES, WEATHERPROOFING SEALS, COMMERCIAL CLOSER, PANIC BAR, ONLY KEYPED ENTRY FROM EXTERIOR

GROUP 2 FACTORY FURNISHED HINGES, MINIMUM 3, NO LOCK/LATCHSET, HANDLE INTERIOR, PUSH PLATES EXTERIOR


GROUP 3 FACTORY FURNISHED HINGES, MINIMUM 3, ADA LATCHSET, "OCCUPIED/UNOCCUPIED" MORTISE

GROUP 4 FACTORY FURNISHED HINGES, MINIMUM 3, "STORAGE" FUNCTION LOCK/LATCHSET

GROUP 5 FACTORY FURNISHED HINGES, MINIMUM 3, MORTISE LOCK PULL BAR EXTERIOR, RUBBER LATCH AND PUSH PLATE INTERIOR

GROUP 6 HEAVY DUTY CHAIN LINK GATE HINGES WITH PAD LOCK MECHANISM

GROUP 7 FACTORY FURNISHED HINGES, WEATHERPROOFING SEALS, REMOVABLE ASTRAGAL, COMMERCIAL CLOSER, PANIC BAR, ONLY KEYPED ENTRY FROM EXTERIOR

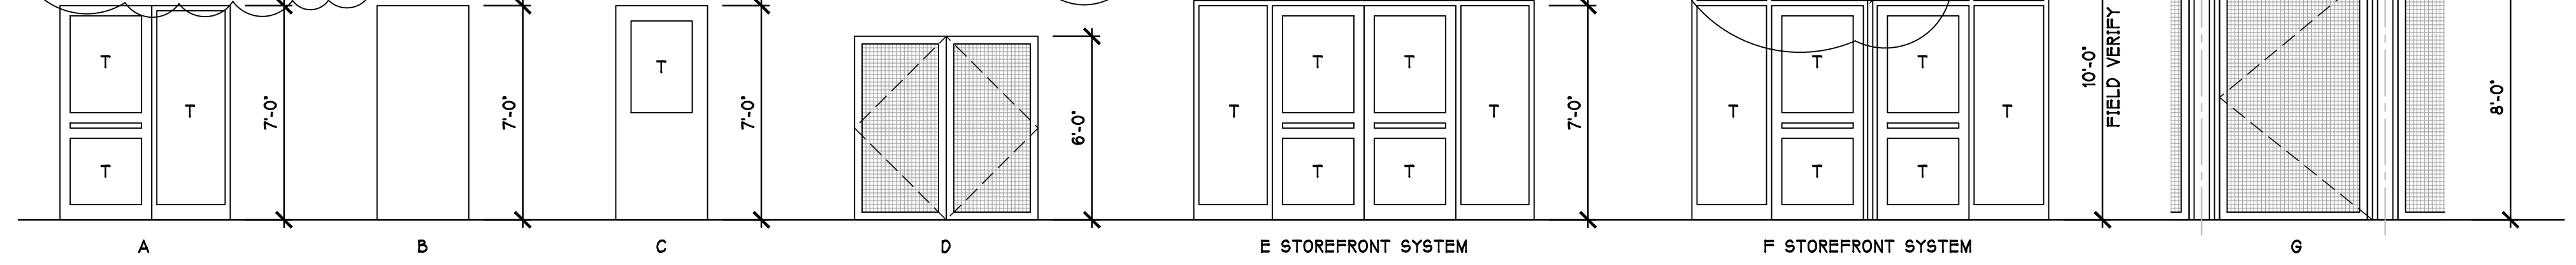

T - TEMPERED

ROOM FINISH SCHEDULE

ROOM#	NAME	FLOOR		BASE		NORTH WALL		SOUTH WALL		EAST WALL		WEST WALL		CEILING	
		MAT'L	FIN.	MAT'L	FIN.	MAT'L	FIN.	MAT'L	FIN.	MAT'L	FIN.	MAT'L	FIN.	MAT'L	FIN.
100	KITCHEN	EXISTING		EXISTING		EXGWB	PNT	3 EXGWB	PNT	3 EXGWB	PNT	3 EXGWB	PNT	3 EXGWB	PNT
101	OFFICE	LVT	FF	VRB	FF	EXGWB	PNT	EXGWB	PNT	EXGWB	PNT	EXGWB	PNT	EXGWB	PNT
102	GATHERING	LVT	FF	VRB	FF	EXGWB	PNT	GWB	PNT	GWB	PNT	GWB	PNT	EXISTING	PNT
103	MEN	CT	FF	CT/COVE	FF	GWB/CT	PNT/FF	2 GWB/CT	PNT/FF	2 GWB/CT	PNT/FF	2 GWB/CT	PNT/FF	2 EXISTING	PNT
104	SHOWER	CT	FF	CT/COVE	FF	GWB/CT	PNT/FF	2 GWB/CT	PNT/FF	2 GWB/CT	PNT/FF	2 GWB/CT	PNT/FF	2 EXISTING	PNT
105	WOMEN	CT	FF	CT/COVE	FF	GWB/CT	PNT/FF	2 GWB/CT	PNT/FF	2 GWB/CT	PNT/FF	2 GWB/CT	PNT/FF	2 EXISTING	PNT
106	JANITOR	CT	FF	COVE	FF	4 GWB/FRP	PNT/FF	1 GWB/FRP	PNT/FF	1 GWB/FRP	PNT/FF	1 GWB/FRP	PNT/FF	1 EXISTING	PNT
107	LAUNDRY	CT	FF	COVE	FF	4 GWB/FRP	PNT/FF	1 GWB/FRP	PNT/FF	1 GWB/FRP	PNT/FF	1 GWB/FRP	PNT/FF	1 EXISTING	PNT
108	LOBBY	LVT	FF	VRB	FF	GWB	PNT	GWB	PNT	GWB	PNT	GWB	PNT	EXISTING	PNT
109	CLOTHING	LVT	FF	VRB	FF	EXGWB	PNT	EXGWB	PNT	EXGWB	PNT	EXGWB	PNT	EXISTING	PNT
110	VESTIBULE	LVT	FF	VRB	FF	EXISTING		EXISTING		EXISTING		EXISTING		EXISTING	
111	STORAGE	EXISTING		EXISTING		EXISTING		EXISTING		EXISTING		EXISTING		EXISTING	
112	STORAGE	EXISTING		EXISTING		EXISTING		EXISTING		EXISTING		EXISTING		EXISTING	

Notes


1 GWB W/FRP WAINSCOTT, SEE INTERIOR ELEVATIONS FOR EXTENT

2 GWB W/ CERAMIC TILE WAINSCOTT, SEE INTERIOR ELEVATIONS FOR EXTENT


3 THESE WALLS HAVE VARIOUS ITEMS ATTACHED TO THEM. MASK ITEMS AND PAINT ACCESSIBLE AREAS IN BETWEEN. PREP AS RECOMMENDED BY PAINT MANUFACTURER.

4 BASE THIS ROOM IS INTERGRAL COVE WITH FLOORING

EXGWB	EXISTING GYPSUM WALL BOARD
LVT	LUXURY VINYL TILE
CT	CERAMIC TILE
VRB	VINYL RUBBER BASE
FF	FACTORY FINISH
PNT	PAINT
FRP	FIBERGLASS REINFORCED PANEL

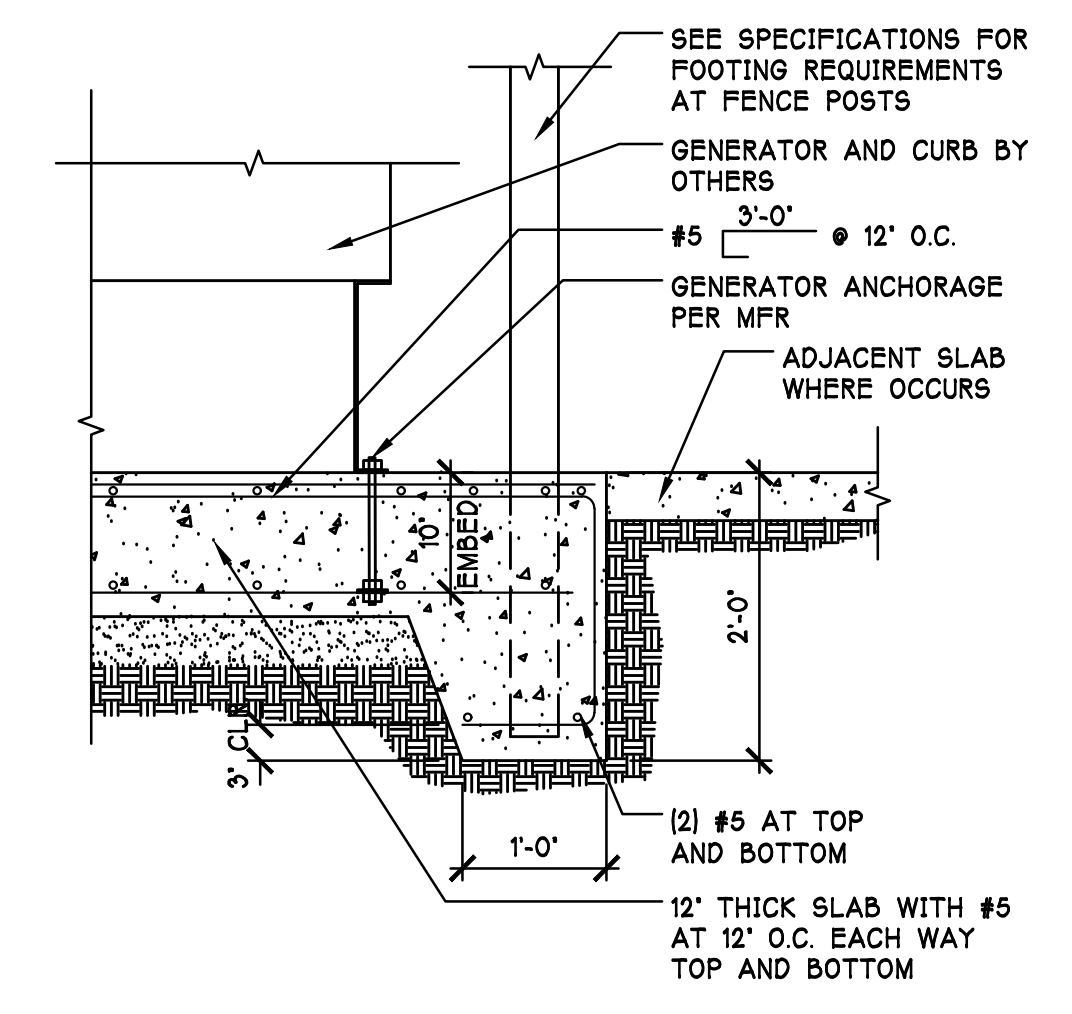

1 GENERATOR SLAB DETAIL
SCALE: 3/4"=1'-0"

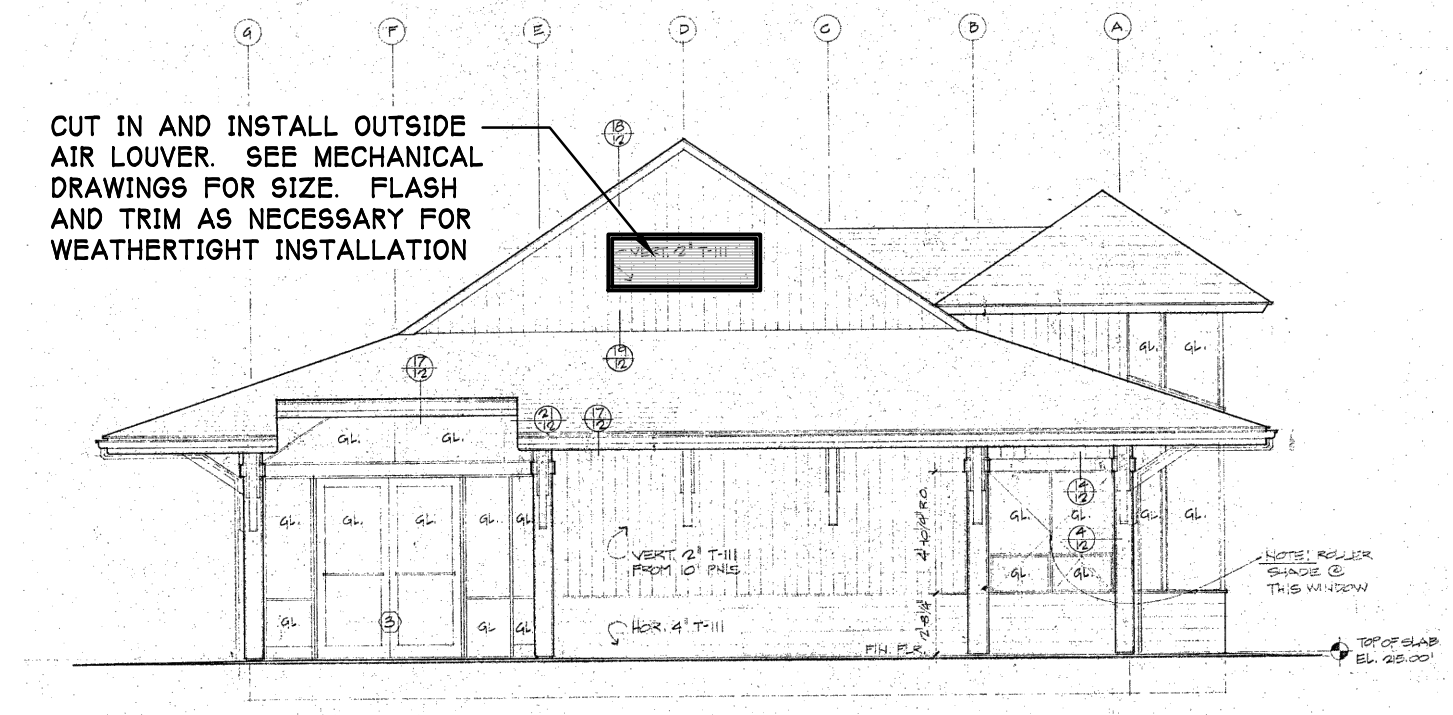

WEST ELEVATION
SCALE: 1/8"=1'-0"

23-713.2
PROJECT NUMBER:

REVISIONS:

BID SET

1 03/05/25 ADDEUNDUM 1

SHEET TITLE:

DOOR SCHEDULE

ROOM FINISH SCHEDULE

PJC
PROJECT ARCHITECT.

DRAWN BY:
PJC
CHECKED BY:

18 FEBRUARY, 2025
DATE

DATA/23-713.2 SC CON COMM CTR
COMPUTER FILE NAME

A-2.6