

SKAGIT COUNTY PARKS AND RECREATION

GUEMES ISLAND COMMUNITY TRAIL

PROJECT INFORMATION

1.

PROJECT NAME: GUEMES ISLAND COMMUNITY TRAIL
2.

OWNER:
SKAGIT COUNTY PARKS AND RECREATION
1730 CONTINENTAL PLACE
MOUNT VERNON, WA, 98273
360-416-1350
KEN HANSEN
3.


CIVIL ENGINEER:
REID MIDDLETON
728 134TH ST SW, SUITE 200
EVERETT WA 98204
425-741-3800
JEFF JENKS
4.

SURVEYOR:
BUCKENMEYER SURVEYORS
13694 BAYVIEW ROAD
MOUNT VERNON WA 98273
360-770-0630
FRED BUCKENMEYER PLS
5.

ENVIRONMENTAL LAND USE:
GRAHAM-BUNTING ASSOCIATES
3643 LEGG ROAD
BOW, WA 98232
360-766-4441
PATRICIA BUNTING
OSCAR GRAHAM

SKAGIT COUNTY, WASHINGTON

SECTION 12, TOWNSHIP 35, RANGE 01E, W.M.

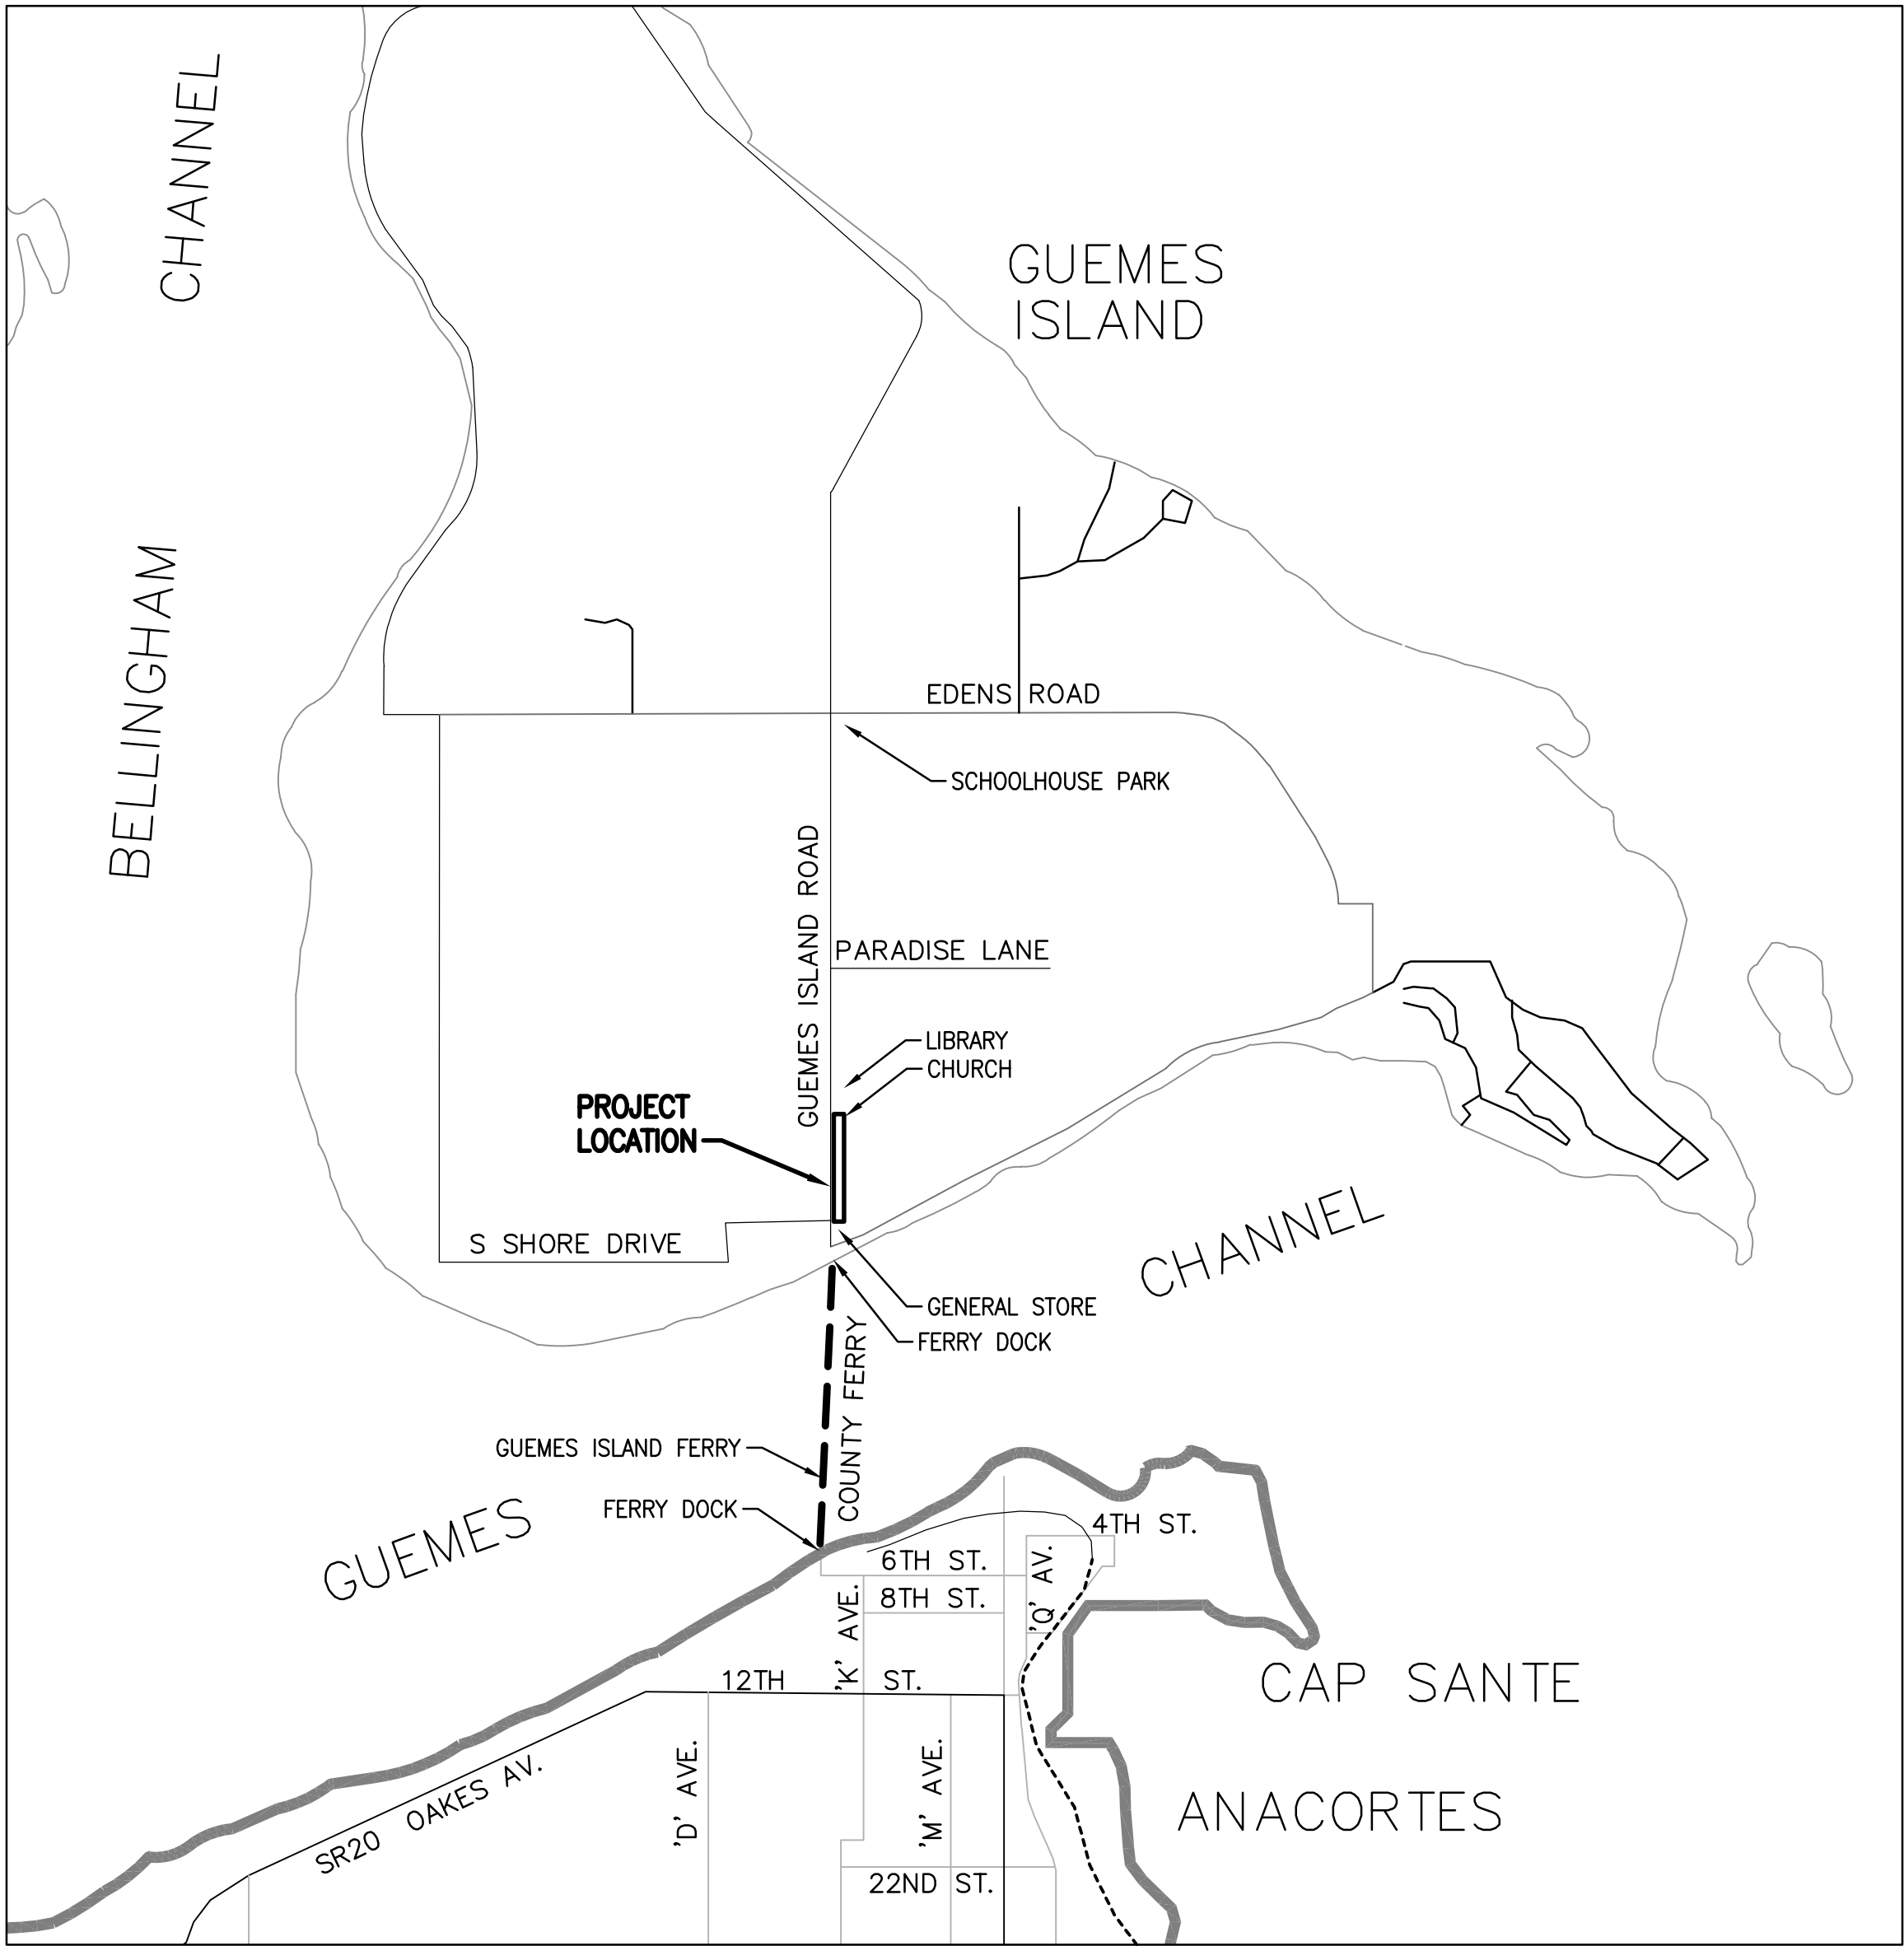

VICINITY MAP

SHEET INDEX

SHEET	TITLE
COV	COVER SHEET
G1.0	EXISTING CONDITIONS SURVEY
G1.2	EXISTING CONDITIONS SURVEY
G1.3	EXISTING CONDITIONS SURVEY
G1.4	EXISTING CONDITIONS SURVEY
C1.0	DRAWING SHEET KEY MAP
C1.1	TRAIL SECTIONS
C1.2	DEMOLITION AND TEMPORARY EROSION CONTROL
C1.3	DEMOLITION AND TEMPORARY EROSION CONTROL
C1.4	DEMOLITION AND TEMPORARY EROSION CONTROL
C1.5	DEMOLITION AND TEMPORARY EROSION CONTROL
C2.1	TRAIL PLAN
C2.2	TRAIL PLAN
C2.3	TRAIL PLAN
C2.4	TRAIL PLAN
C3.1	TRAIL PARTIAL PLAN
C4.1	TRAIL SECTIONS AND DETAILS
C4.2	TRAFFIC CONTROL PLANS
C4.3	TRAFFIC CONTROL PLANS

GENERAL CONSTRUCTION REQUIREMENTS


1.

ALL WORK AND MATERIAL SHALL CONFORM TO THE 2026 WASHINGTON STATE DEPARTMENT OF TRANSPORTATION STANDARD SPECIFICATIONS AND CURRENT WASHINGTON STATE DEPARTMENT OF TRANSPORTATION STANDARD PLANS FOR ROAD, BRIDGE AND MUNICIPAL CONSTRUCTION.
2.

COMPLY WITH ALL SKAGIT COUNTY PERMIT REQUIREMENTS.

SUMMARY OF QUANTITIES

ITEM NO.	ITEM DESCRIPTION	UNIT	QUANTITY
1	MOBILIZATION	L.S.	1
2	PROJECT SURVEYING	L.S.	1
3	SPCC PLAN	L.S.	1
4	TEMPORARY TRAFFIC CONTROL	L.S.	1
5	CLEARING AND GRUBBING	ACRE	0.27
6	REMOVEAL OF STRUCTURES AND OBSTRUCTIONS	L.S.	1
7	EXCAVATION INCL. HAUL	C.Y.	85
8	GRAVEL BORROW INCL. HAUL	C.Y.	100
9	CONSTRUCTION GEOTEXTILE FOR SEPARATION	S.Y.	815
10	TRAIL GRAVEL	C.Y.	85
11	STORM DRAIN PIPE 12" DIAM.	L.F.	18
12	SILT FENCE	LF	1240
13	HIGH VISIBILITY FENCE	LF	40
14	EROSION CONTROL AND WATER POLLUTION PREVENTION	L.S.	1
15	HYDROSEED	S.Y.	1310
16	PERMANENT SIGNING	L.S.	1

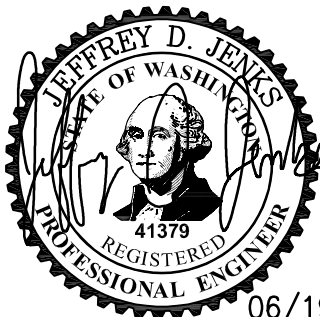

06/19/2026

CALL 48 HOURS
BEFORE YOU DIG
811

NOTE: IF "L" DOES NOT MEASURE 1" ADJUST SCALES ACCORDINGLY.



728 134th Street SW - Suite 200
Everett, Washington 98204
Ph: 425 741-3800

Reid Middleton

SKAGIT COUNTY PARKS & RECREATION
GUEMES ISLAND COMMUNITY TRAIL

COVER SHEET

SCALE	---	SHEET NO.
DES.	JDJ	COV
DR.	JDJ	OF SHEETS
CH.	CRS	1
F.B.		
DATE	06/19/2026	
FILE NO.	21-2024-015	

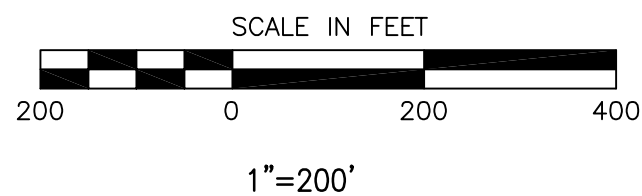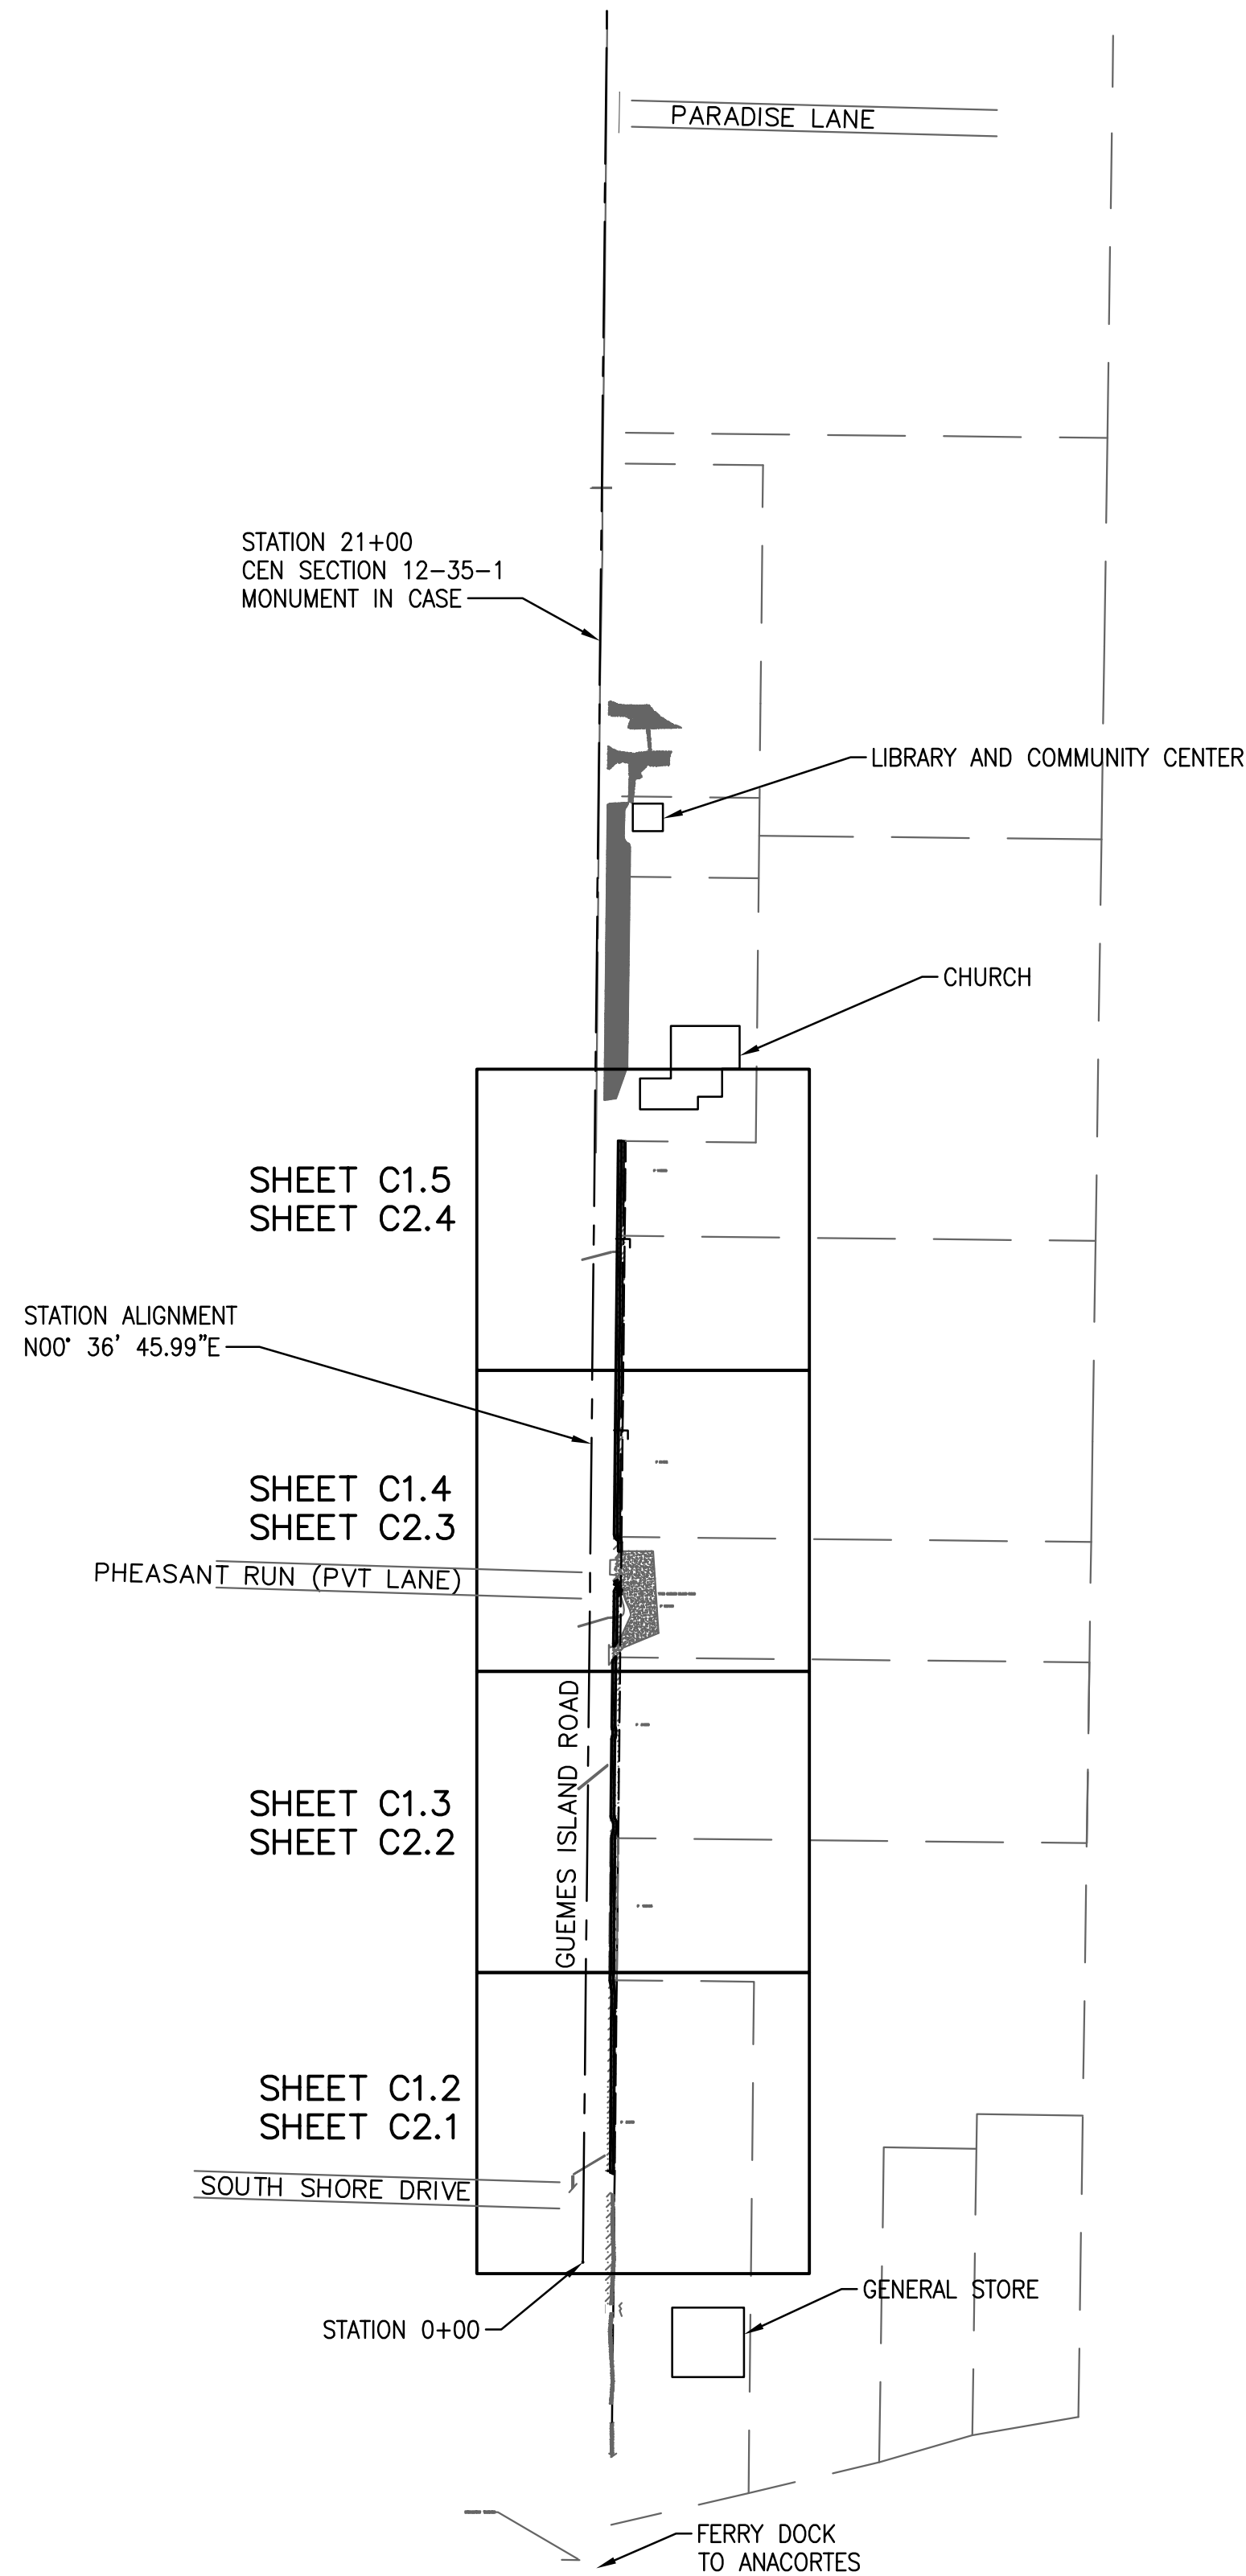

GENERAL CONSTRUCTION REQUIREMENTS:

1. ALL WORK AND MATERIAL SHALL CONFORM TO THE 2026 WASHINGTON STATE DEPARTMENT OF TRANSPORTATION STANDARD SPECIFICATIONS AND CURRENT WASHINGTON STATE DEPARTMENT OF TRANSPORTATION STANDARD PLANS FOR ROAD, BRIDGE AND MUNICIPAL CONSTRUCTION.
2. COMPLY WITH ALL SKAGIT COUNTY PERMIT REQUIREMENTS.

SKAGIT COUNTY STANDARD PLAN NOTES:

1. ALL MATERIALS AND WORKMANSHIP SHALL BE IN ACCORDANCE WITH THE REQUIREMENTS OF THE MOST CURRENT EDITION OF THE STATE OF WASHINGTON, DEPARTMENT OF TRANSPORTATION STANDARD SPECIFICATIONS FOR ROAD AND BRIDGE CONSTRUCTION AND SKAGIT COUNTY ROAD STANDARDS.
2. INSPECTION OF THE STORM DRAIN SYSTEM MUST BE CALLED FOR BEFORE ANY BACKFILL IS PLACED FOR THE DRAIN SYSTEM.
3. CATCH BASINS SHALL BE TYPE 1 OR TYPE 2, WSDOT STANDARD PLANS, FRAME AND GRATE UNLESS OTHERWISE NOTED. THE OUTSIDE EDGE OF THE CATCH BASIN SHALL BE PLACED AT THE INTERSECTION OF THE CURB AND GUTTER AND 0.010' TO 0.015' BELOW FINISHED GRADE, OR IN THE GUTTER LINE OF THE ROLLED EDGE SECTION.
4. IF ADEQUATE INSPECTION IS NOT CALLED FOR BEFORE COMPLETION OF THE ROADWAY CONSTRUCTION, IT MAY BE NECESSARY FOR CORE DRILLING AND TESTING TO BE PERFORMED TO ASSURE AN ACCEPTABLE QUALITY OF ROADWAY. WHEN CORE DRILLING IS FOUND TO BE NECESSARY, THE APPLICANT WILL BE HELD RESPONSIBLE FOR ALL COSTS INCURRED.
5. IT WILL BE THE APPLICANT'S RESPONSIBILITY TO CONTACT ALL UTILITY COMPANIES IN ORDER TO ASSURE THAT ALL LINES, PIPES, POLES AND OTHER APPURTENANCES ARE PROPERLY LOCATED AND THEIR INSTALLATION IS COORDINATED WITH THE ROAD CONSTRUCTION. ALL UTILITY RELOCATION WORK SHALL BE AT THE EXPENSE OF THE APPLICANT AND MUST BE IN ACCORDANCE WITH SKAGIT COUNTY ROAD STANDARDS PRIOR TO ROAD ACCEPTANCE.
6. CULVERT PIPE SHALL BE POLYPROPYLENE CULVERT PIPE PER WSDOT STANDARD SPECIFICATION 9-05.24(1). 12-INCH DIAMETER MINIMUM PIPE WITH BEVELED ENDS UNLESS OTHERWISE NOTED. BEVELED ENDS SHALL BE A MINIMUM OF 3:1 IN THE DITCH LINE OR MATCH THE SLOPE IN A CUT OR FILL SECTION.
7. BURIED UTILITIES ARE SHOWN IN THEIR APPROXIMATE LOCATION. THE APPLICANT SHALL HAVE THE UTILITIES VERIFIED ON THE GROUND PRIOR TO ANY CONSTRUCTION.
8. ONSITE EROSION CONTROL MEASURES SHALL BE THE RESPONSIBILITY OF THE APPLICANT AND BE IN PLACE PRIOR TO CONSTRUCTION. ANY PROBLEMS OCCURRING BEFORE FINAL ACCEPTANCE BY SKAGIT COUNTY AND WITHIN 24 MONTHS THEREAFTER SHALL BE CORRECTED BY THE APPLICANT.




06/19/2026


**CALL 48 HOURS
BEFORE YOU DIG
811**

NOTE: IF "L" DOES NOT MEASURE 1" ADJUST SCALES ACCORDINGLY.


728 134th Street SW - Suite 200 Everett, Washington 98204 Ph: 425 741-3800		REVISION
ReidMiddleton		BY
		DATE
		NO.
SKAGIT COUNTY PARKS & RECREATION	GUEMES ISLAND COMMUNITY TRAIL	
DRAWING SHEET KEY MAP AND GENERAL NOTES		
SCALE AS SHOWN		
DES. JDJ	SHEET NO.	
DR. JDJ	C1.0	
CH. CRS		
F.B.	OF SHEETS	
DATE 06/19/2026		
FILE NO. 21-2024-015		

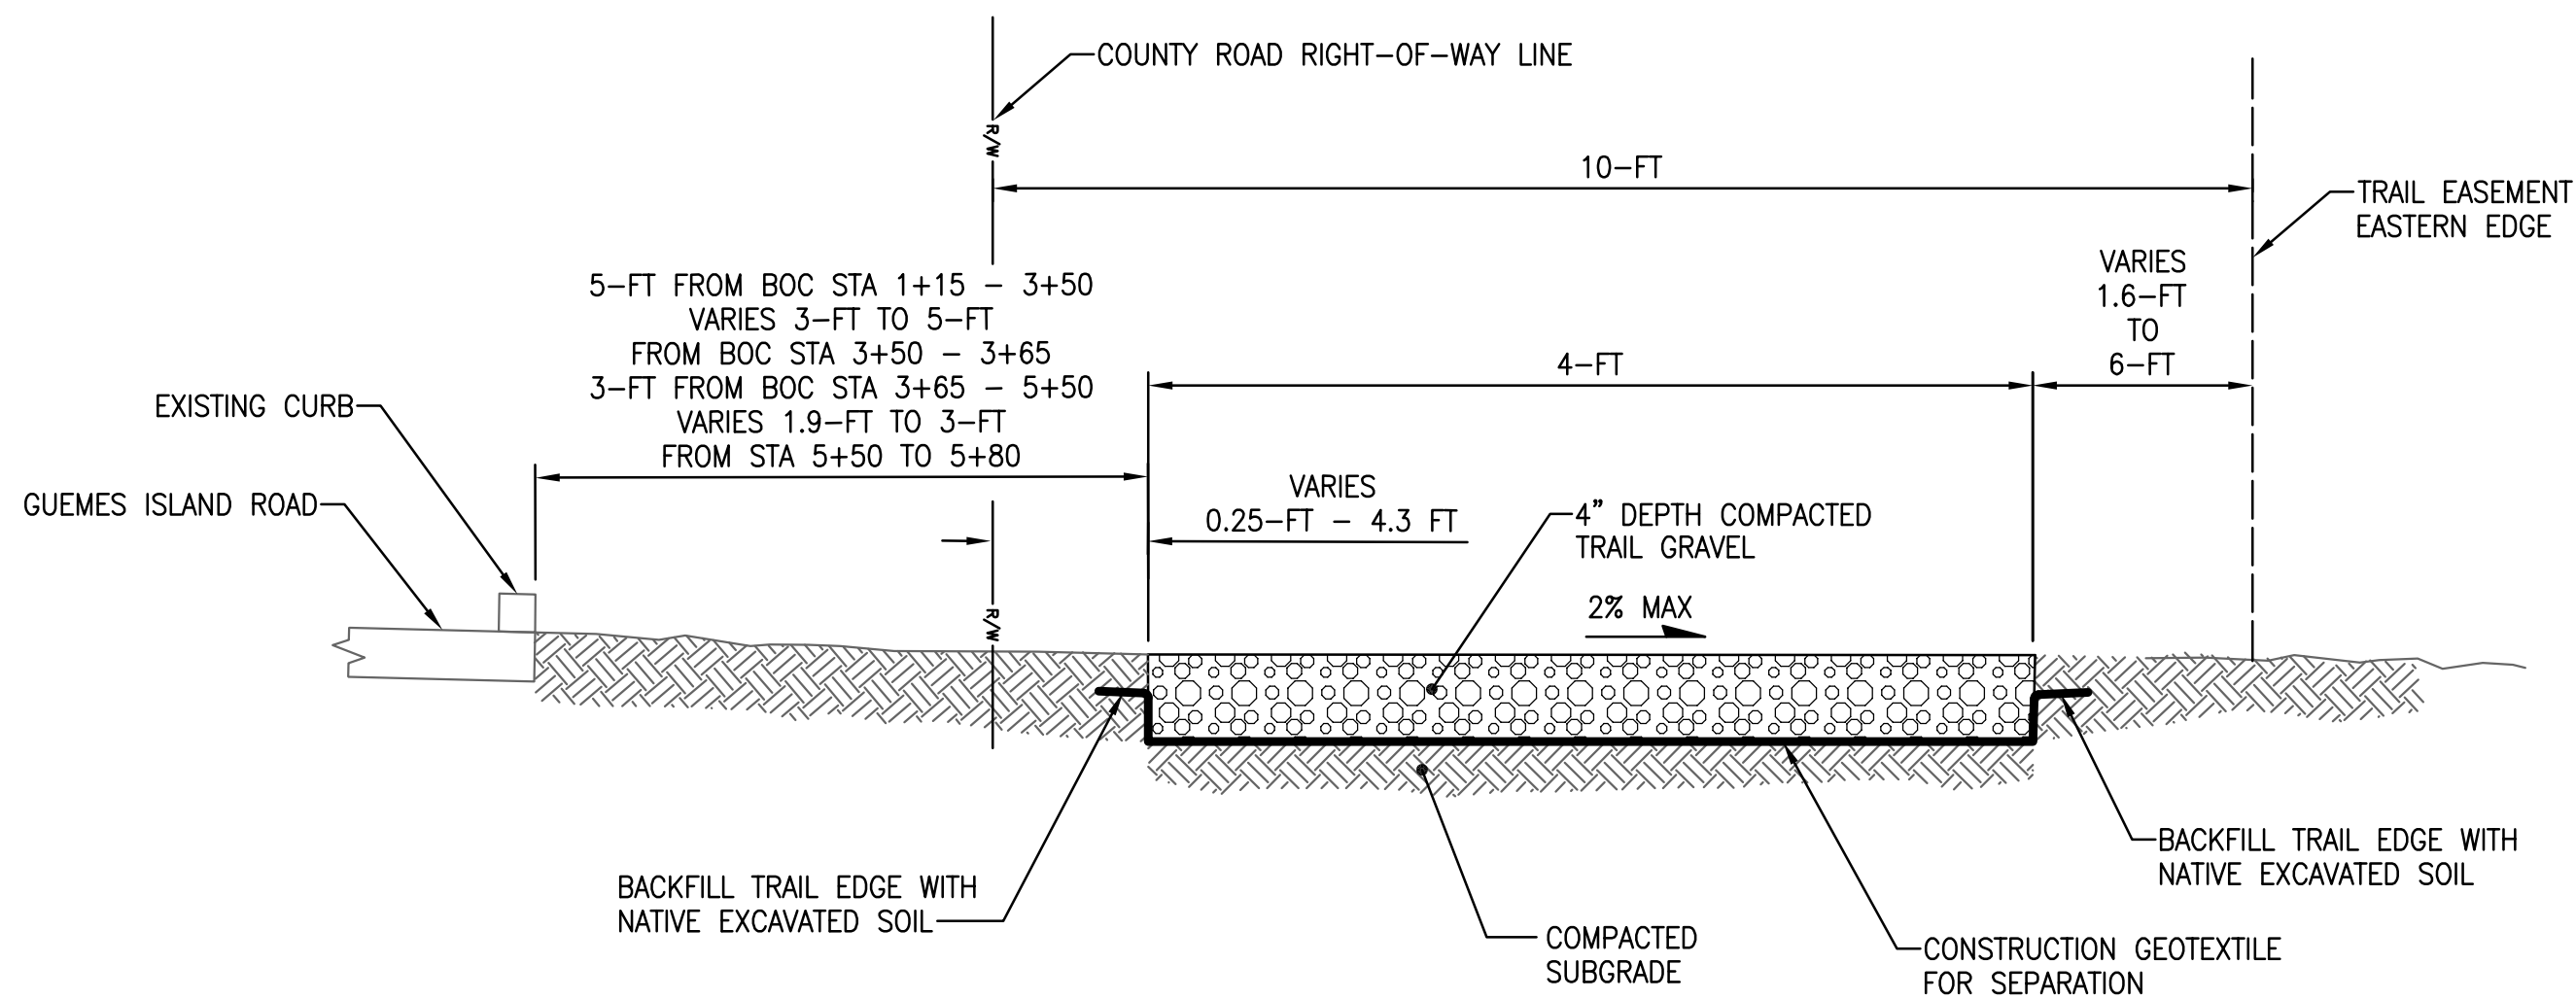


1 GRAVEL TRAIL SECTION – STATION 1+15 TO 5+80
C2.1, C2.2 | C1.1 NOT TO SCALE

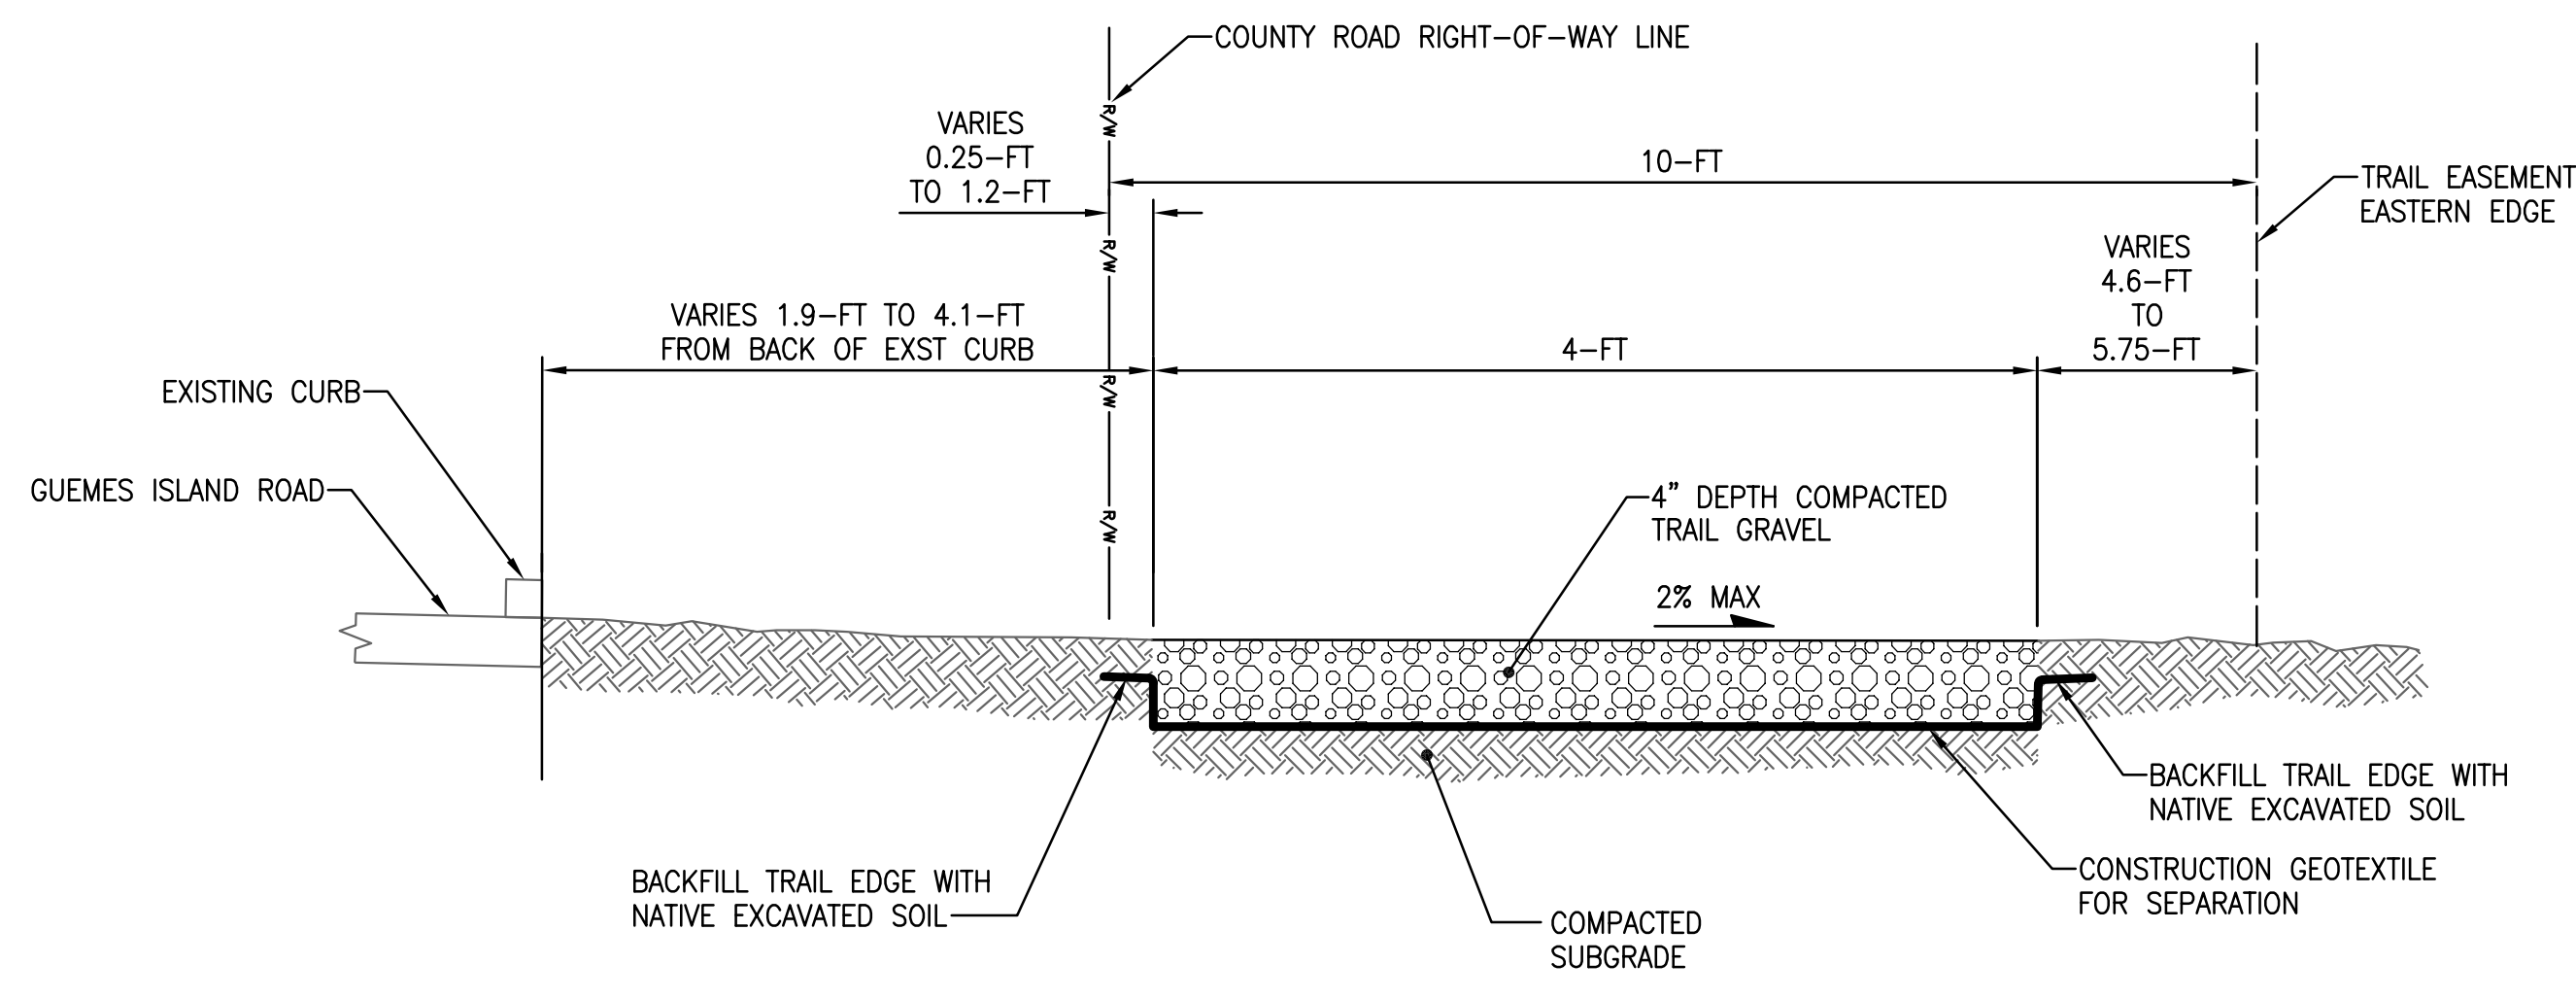

2 GRAVEL TRAIL SECTION – STATION 5+80 TO 7+82
C2.2 | C1.1 NOT TO SCALE

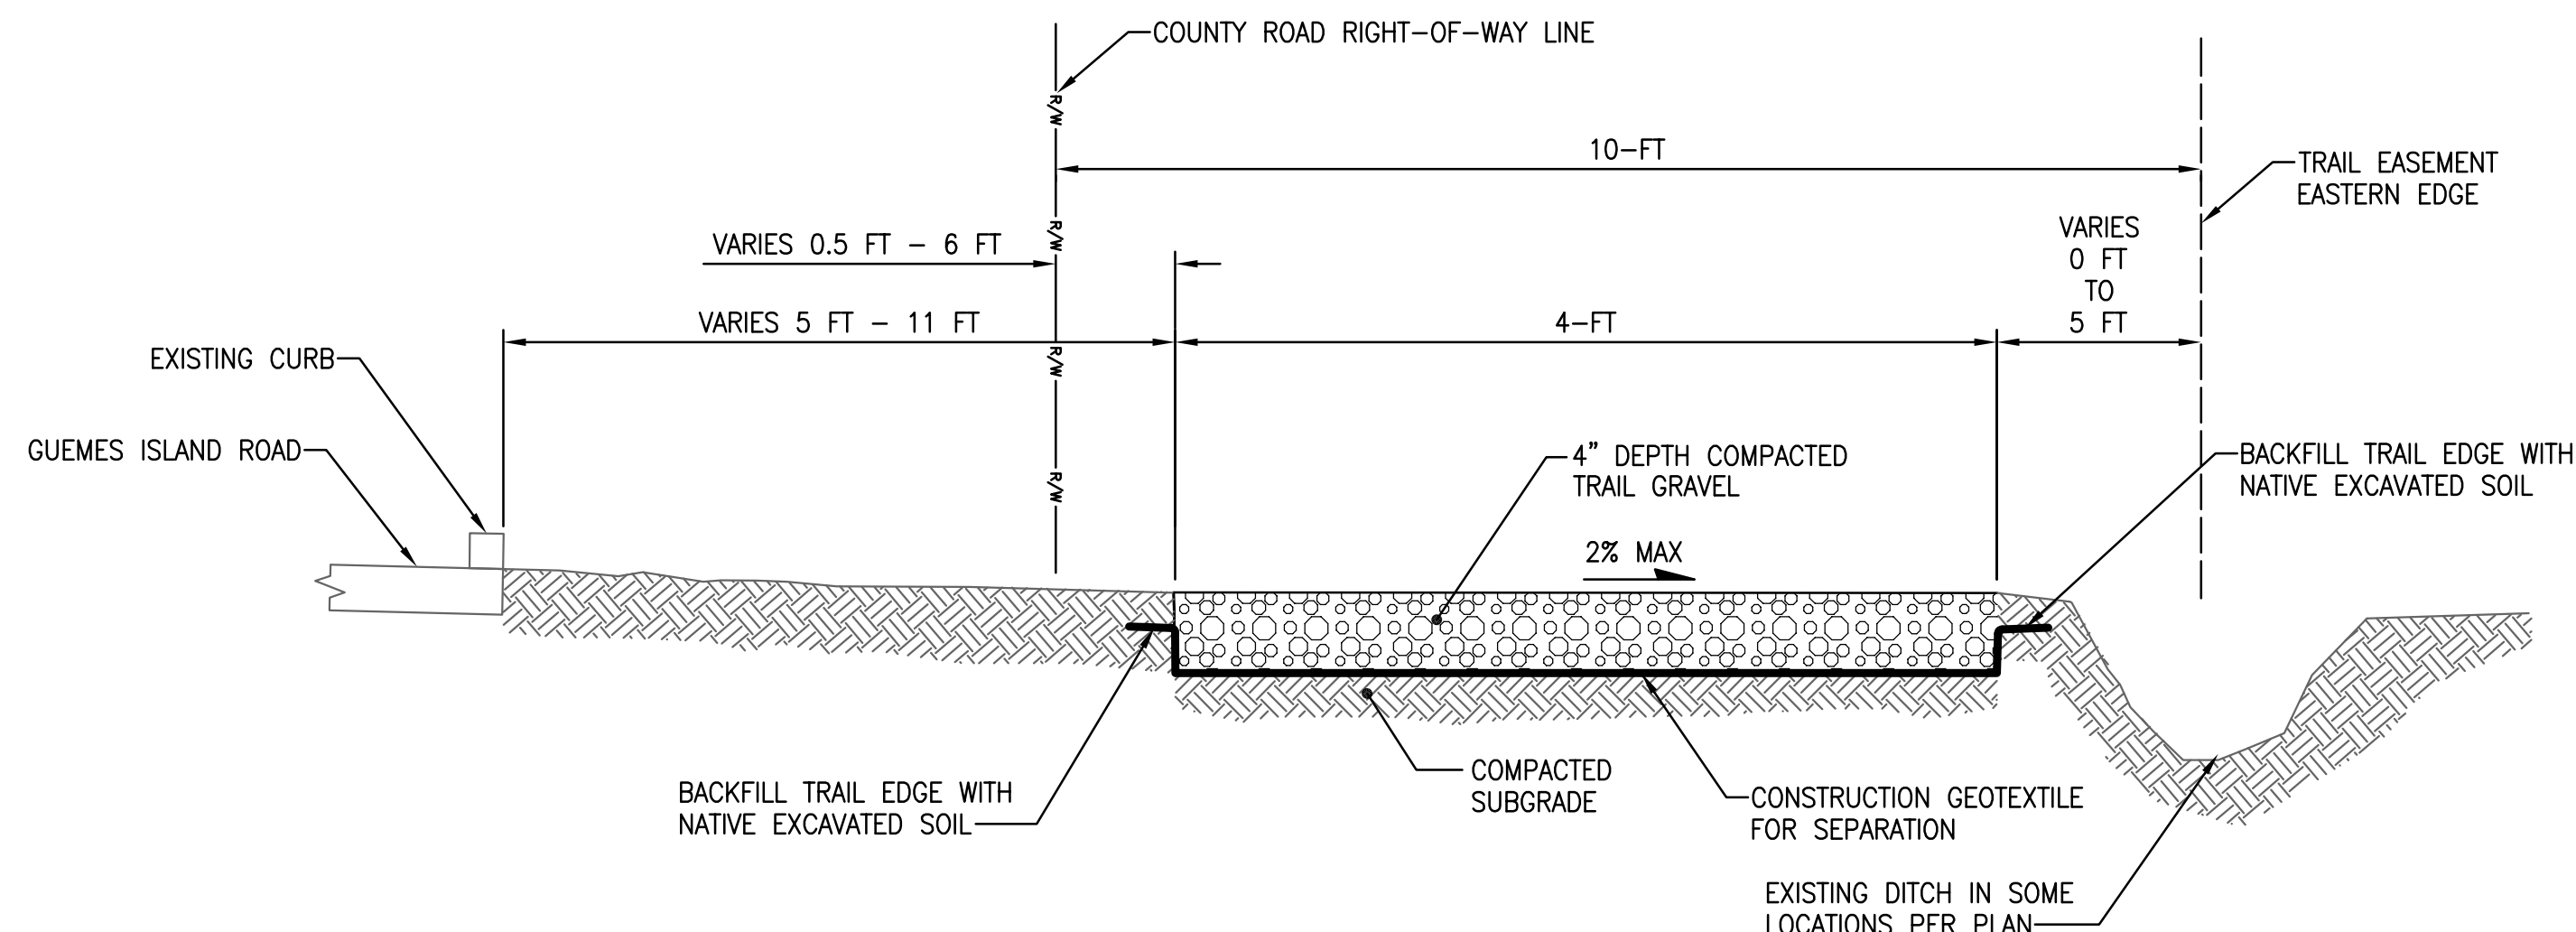


3 GRAVEL TRAIL SECTION – STATION 7+98 TO 9+39
C2.3 | C1.1 NOT TO SCALE

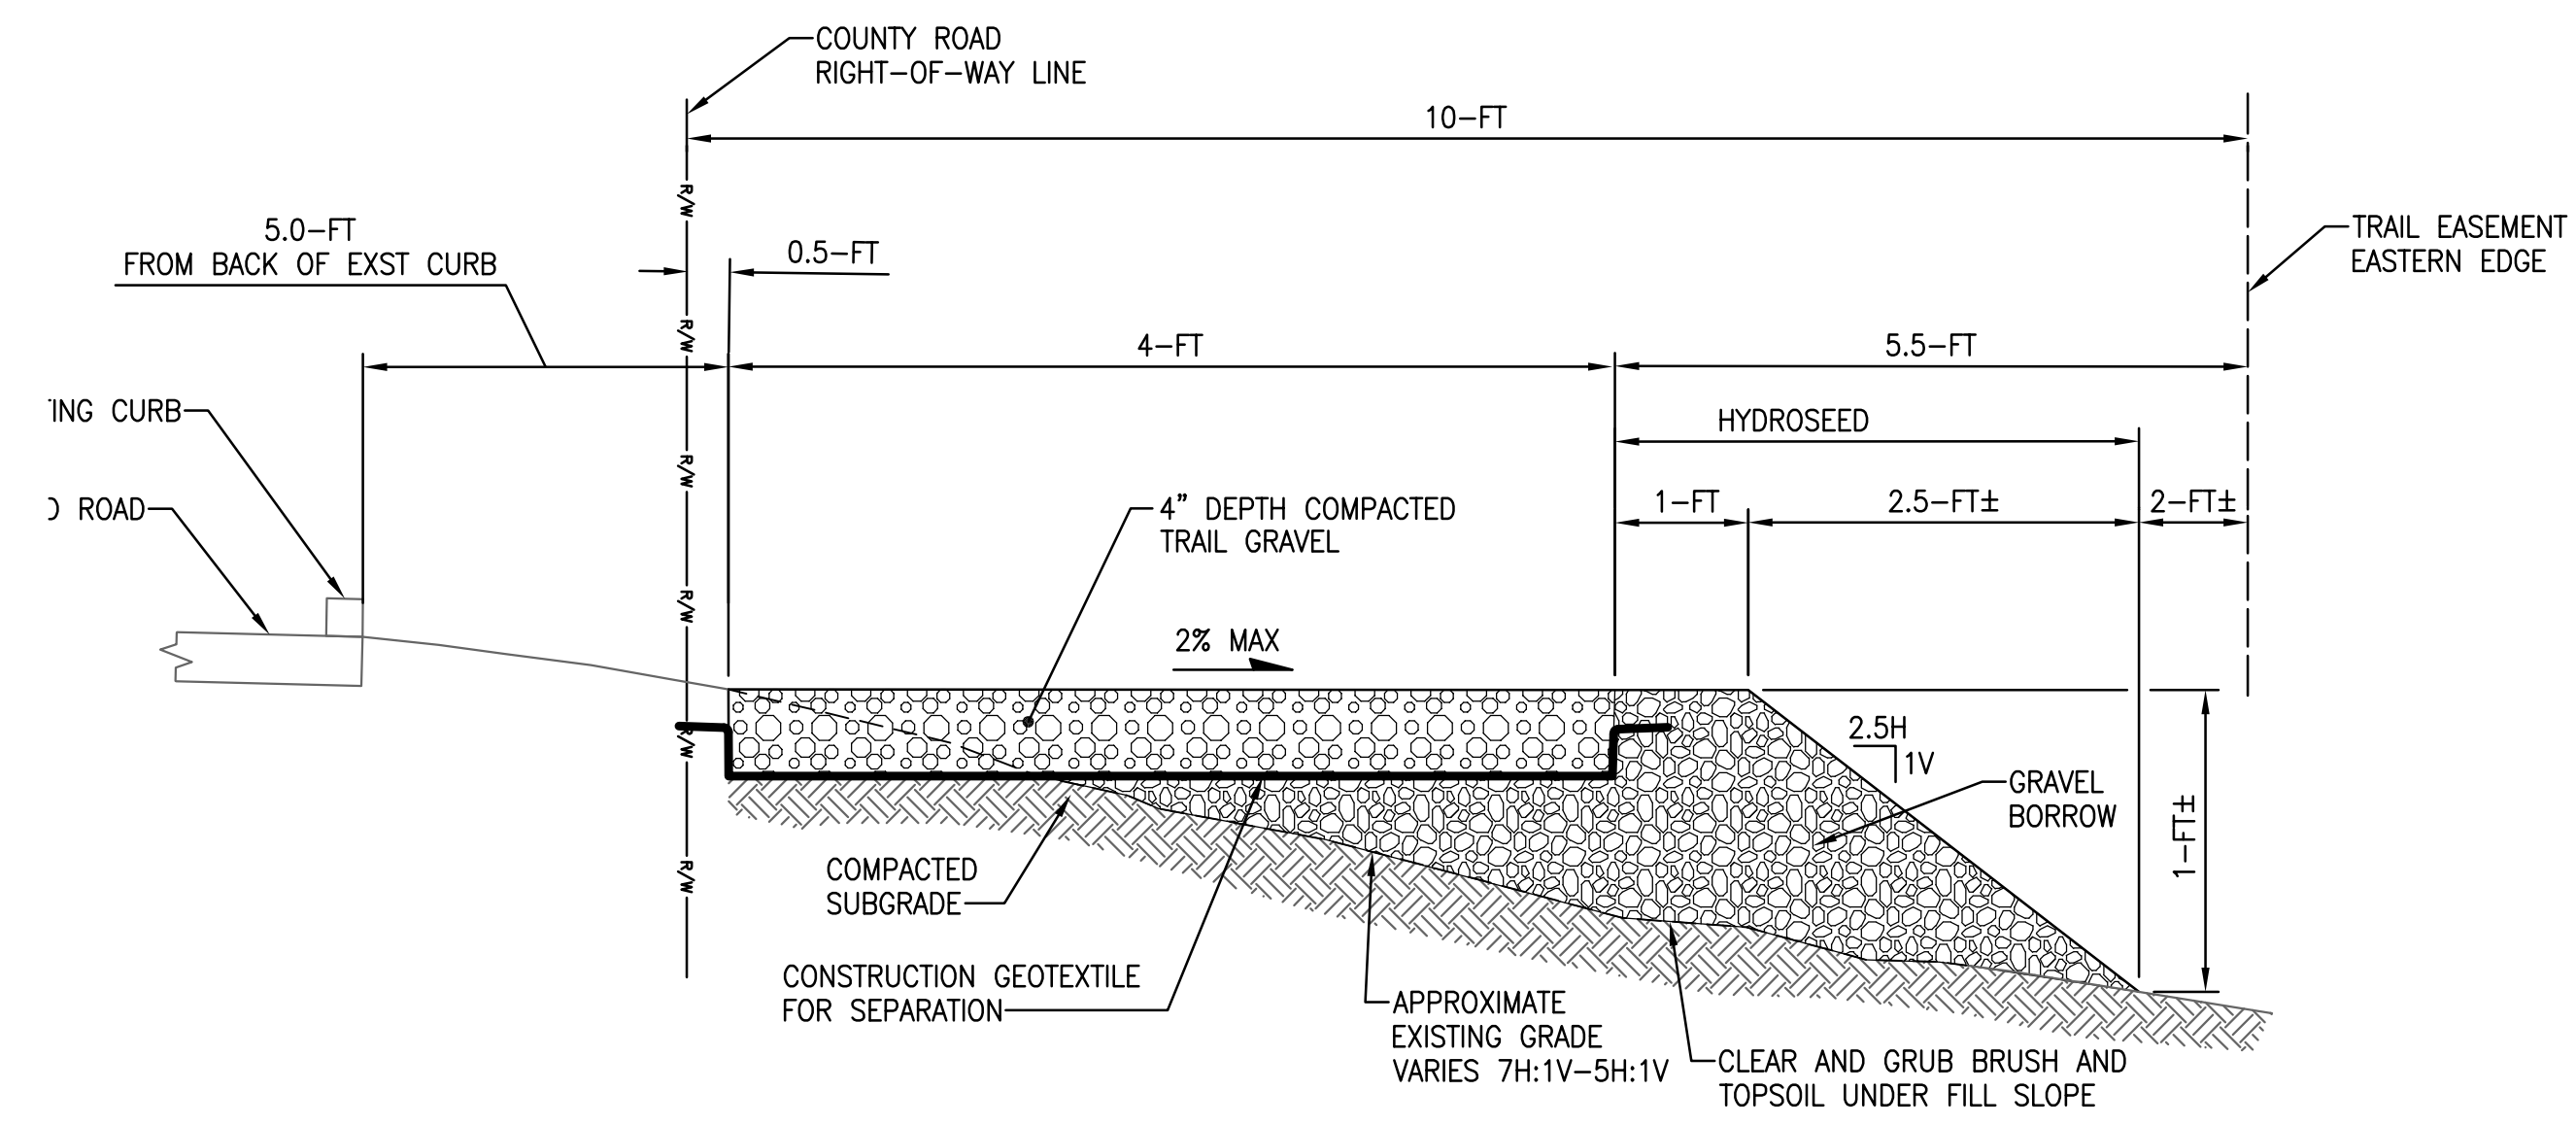

4 GRAVEL TRAIL SECTION – STATION 9+39 TO 14+50
C2.3, C2.4 | C1.1 NOT TO SCALE

CONSTRUCTION NOTES:


- SEE TRAIL CONSTRUCTION NOTES ON SHEET C2.1

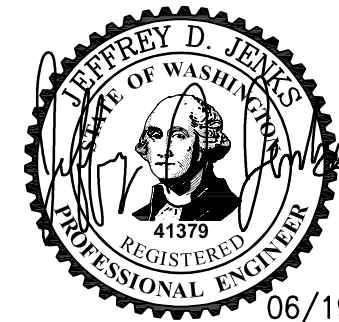

**CALL 48 HOURS
BEFORE YOU DIG
811**

NOTE: IF "L" DOES NOT MEASURE 1" ADJUST SCALES ACCORDINGLY.

Reid Middleton 728 134th Street SW - Suite 200 Everett, Washington 98204 Ph: 425 741-3800		REVISION NO. DATE BY
SKAGIT COUNTY PARKS & RECREATION GUEMES ISLAND COMMUNITY TRAIL TRAIL SECTIONS		SCALE AS SHOWN DES. JDJ SHEET NO. DR. JDJ C1.1 CH. CRS F.B. OF SHEETS DATE 06/19/2026 FILE NO. 21-2024-015

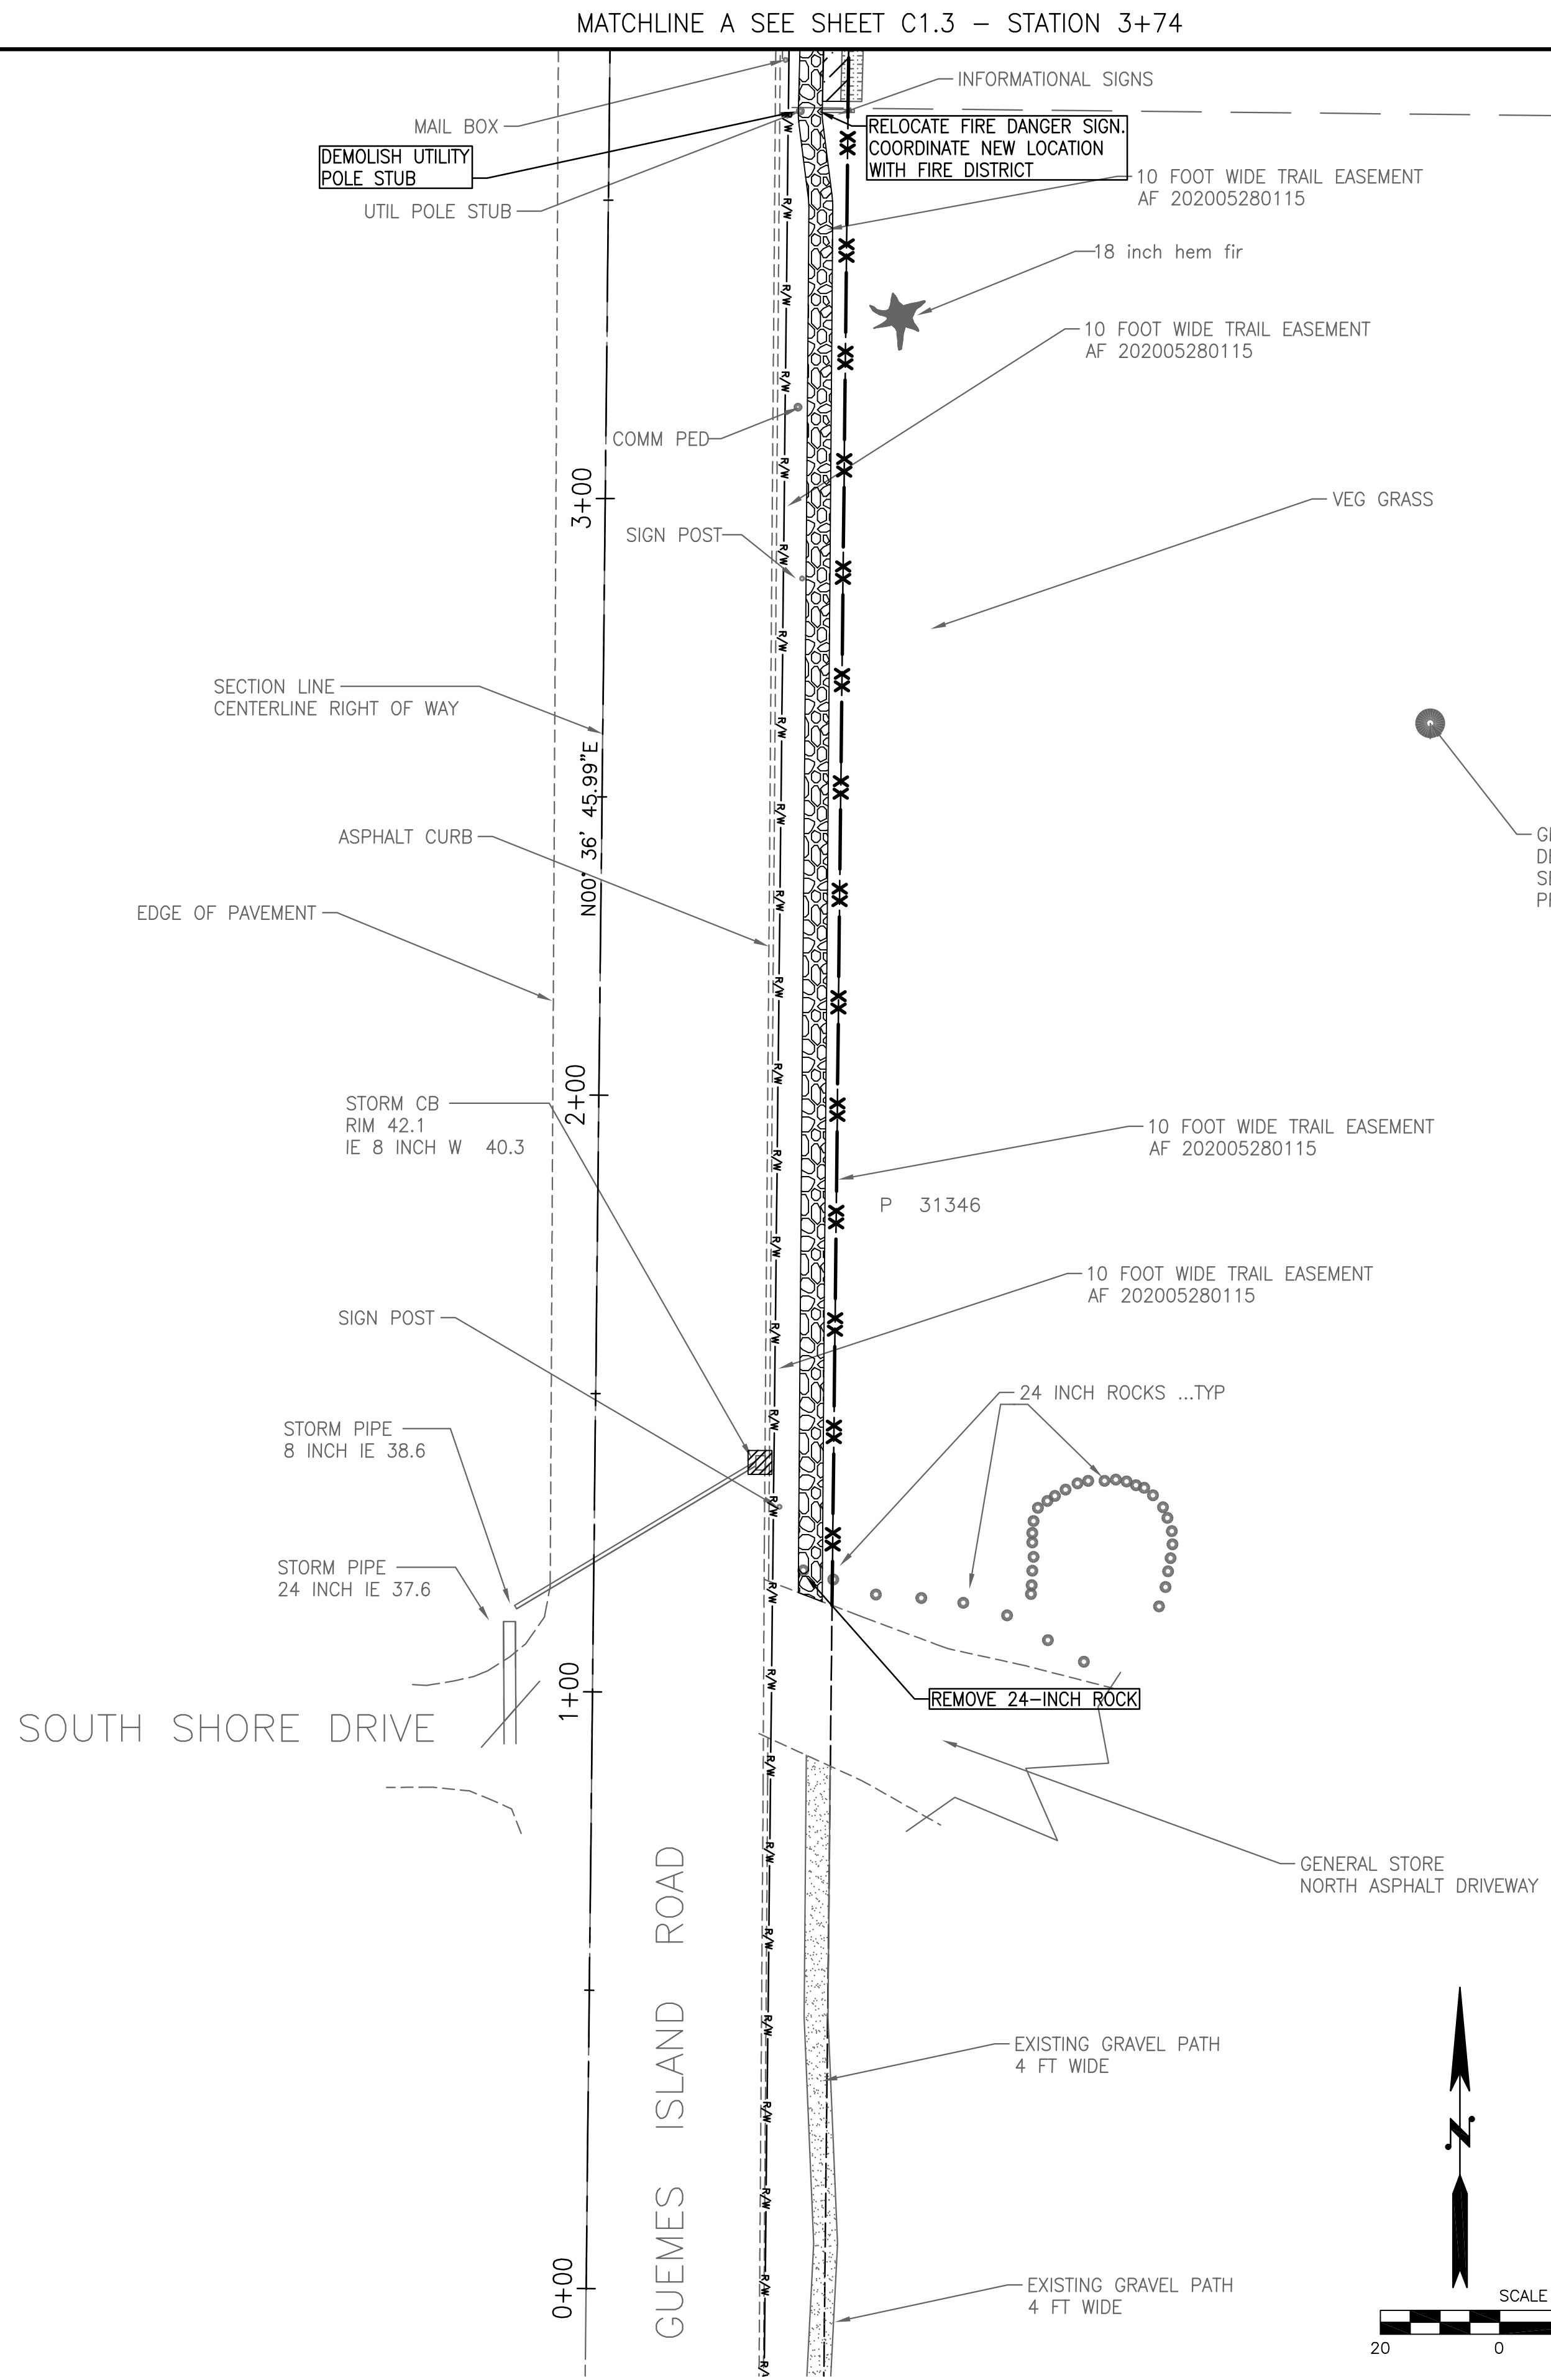

- LEGEND:**
- XX XX SILT FENCE C1.2-C1.5 C4.1
 - CATCH BASIN FILTER C1.2-C1.5 C4.1
 - CLEAR AND GRUB FOR GRAVEL TRAIL
 - CLEAR AND GRUB FOR FILL SLOPE
 - CLEAR AND GRUB STICKER HEDGE TO EAST EDGE OF EASEMENT
 - OX HIGH VISIBILITY FENCE

DEMOLITION AND CLEARING AND GRUBBING NOTES:

- COMPLY WITH WSDOT STANDARD SPECIFICATION SECTION 2-01.3.
- REMOVE AND DISPOSE DEBRIS TO A SKAGIT COUNTY APPROVED, CONTRACTOR PROVIDED OFFSITE WASTE SITE.
- COMPLY WITH SKAGIT COUNTY PERMIT CONDITIONS.

EROSION CONTROL MATERIAL NOTES:

- FILTER FABRIC FENCE:
 - WSDOT STANDARD PLAN I-30.15-02.
 - WSDOT STANDARD SPECIFICATIONS SECTION 9-33, TABLE 6, GEOTEXTILE FOR TEMPORARY SILT FENCE
- FILTER BAG INSERTS:
 - WSDOT STANDARD PLAN I-40.20-00.
 - COMMERCIALLY MANUFACTURED FILTER BAGS SPECIFICALLY MANUFACTURED FOR SILT FILTERING AND WHICH WILL PROVIDE FILTERING PERFORMANCE REQUIRED.
- QUARRY SPALLS: WSDOT STANDARD SPECIFICATION SECTION 9-13.6

EROSION CONTROL CONSTRUCTION NOTES:

- MAINTAIN EROSION CONTROL THROUGH THE DURATION OF THE PROJECT. ADJUST OR MOVE SWALES, BERMS, BALES, SILT FENCES, ETC AS NECESSARY DURING CONSTRUCTION TO DIRECT SITE RUNOFF TO THE SEDIMENT TRAP.
- PROVIDE ADDITIONAL SILT CONTROL AND TEMPORARY EROSION CONTROL MEASURES REQUIRED TO PROTECT SOILS AND PREVENT SILT-LADEN RUNOFF FROM LEAVING PROJECT SITE.
- MONITOR AND MAINTAIN SILT CONTROL MEASURES. INSPECT AND REPAIR TEMPORARY EROSION CONTROL FACILITIES AT LEAST ONCE PER WEEK, DURING AND AFTER STORMS, AND PRIOR TO WEEKENDS AND HOLIDAYS.




CALL 48 HOURS BEFORE YOU DIG 811

NOTE: IF "L" DOES NOT MEASURE 1" ADJUST SCALES ACCORDINGLY.

SKAGIT COUNTY PARKS & RECREATION		GUEMES ISLAND COMMUNITY TRAIL		DEMOLITION AND TEMPORARY EROSION CONTROL	
728 134th Street SW - Suite 200 Everett, Washington 98204 Ph: 425 741-3800		ReidMiddleton		REVISION	
SCALE 1"=20'		DES. JDJ		SHEET NO.	
DR. JDJ		CH. CRS		C1.2	
F.B.		OF		SHEETS	
DATE 06/19/2026		FILE NO.		21-2024-015	

MATCHLINE B SEE SHEET C1.4 – STATION 7+64

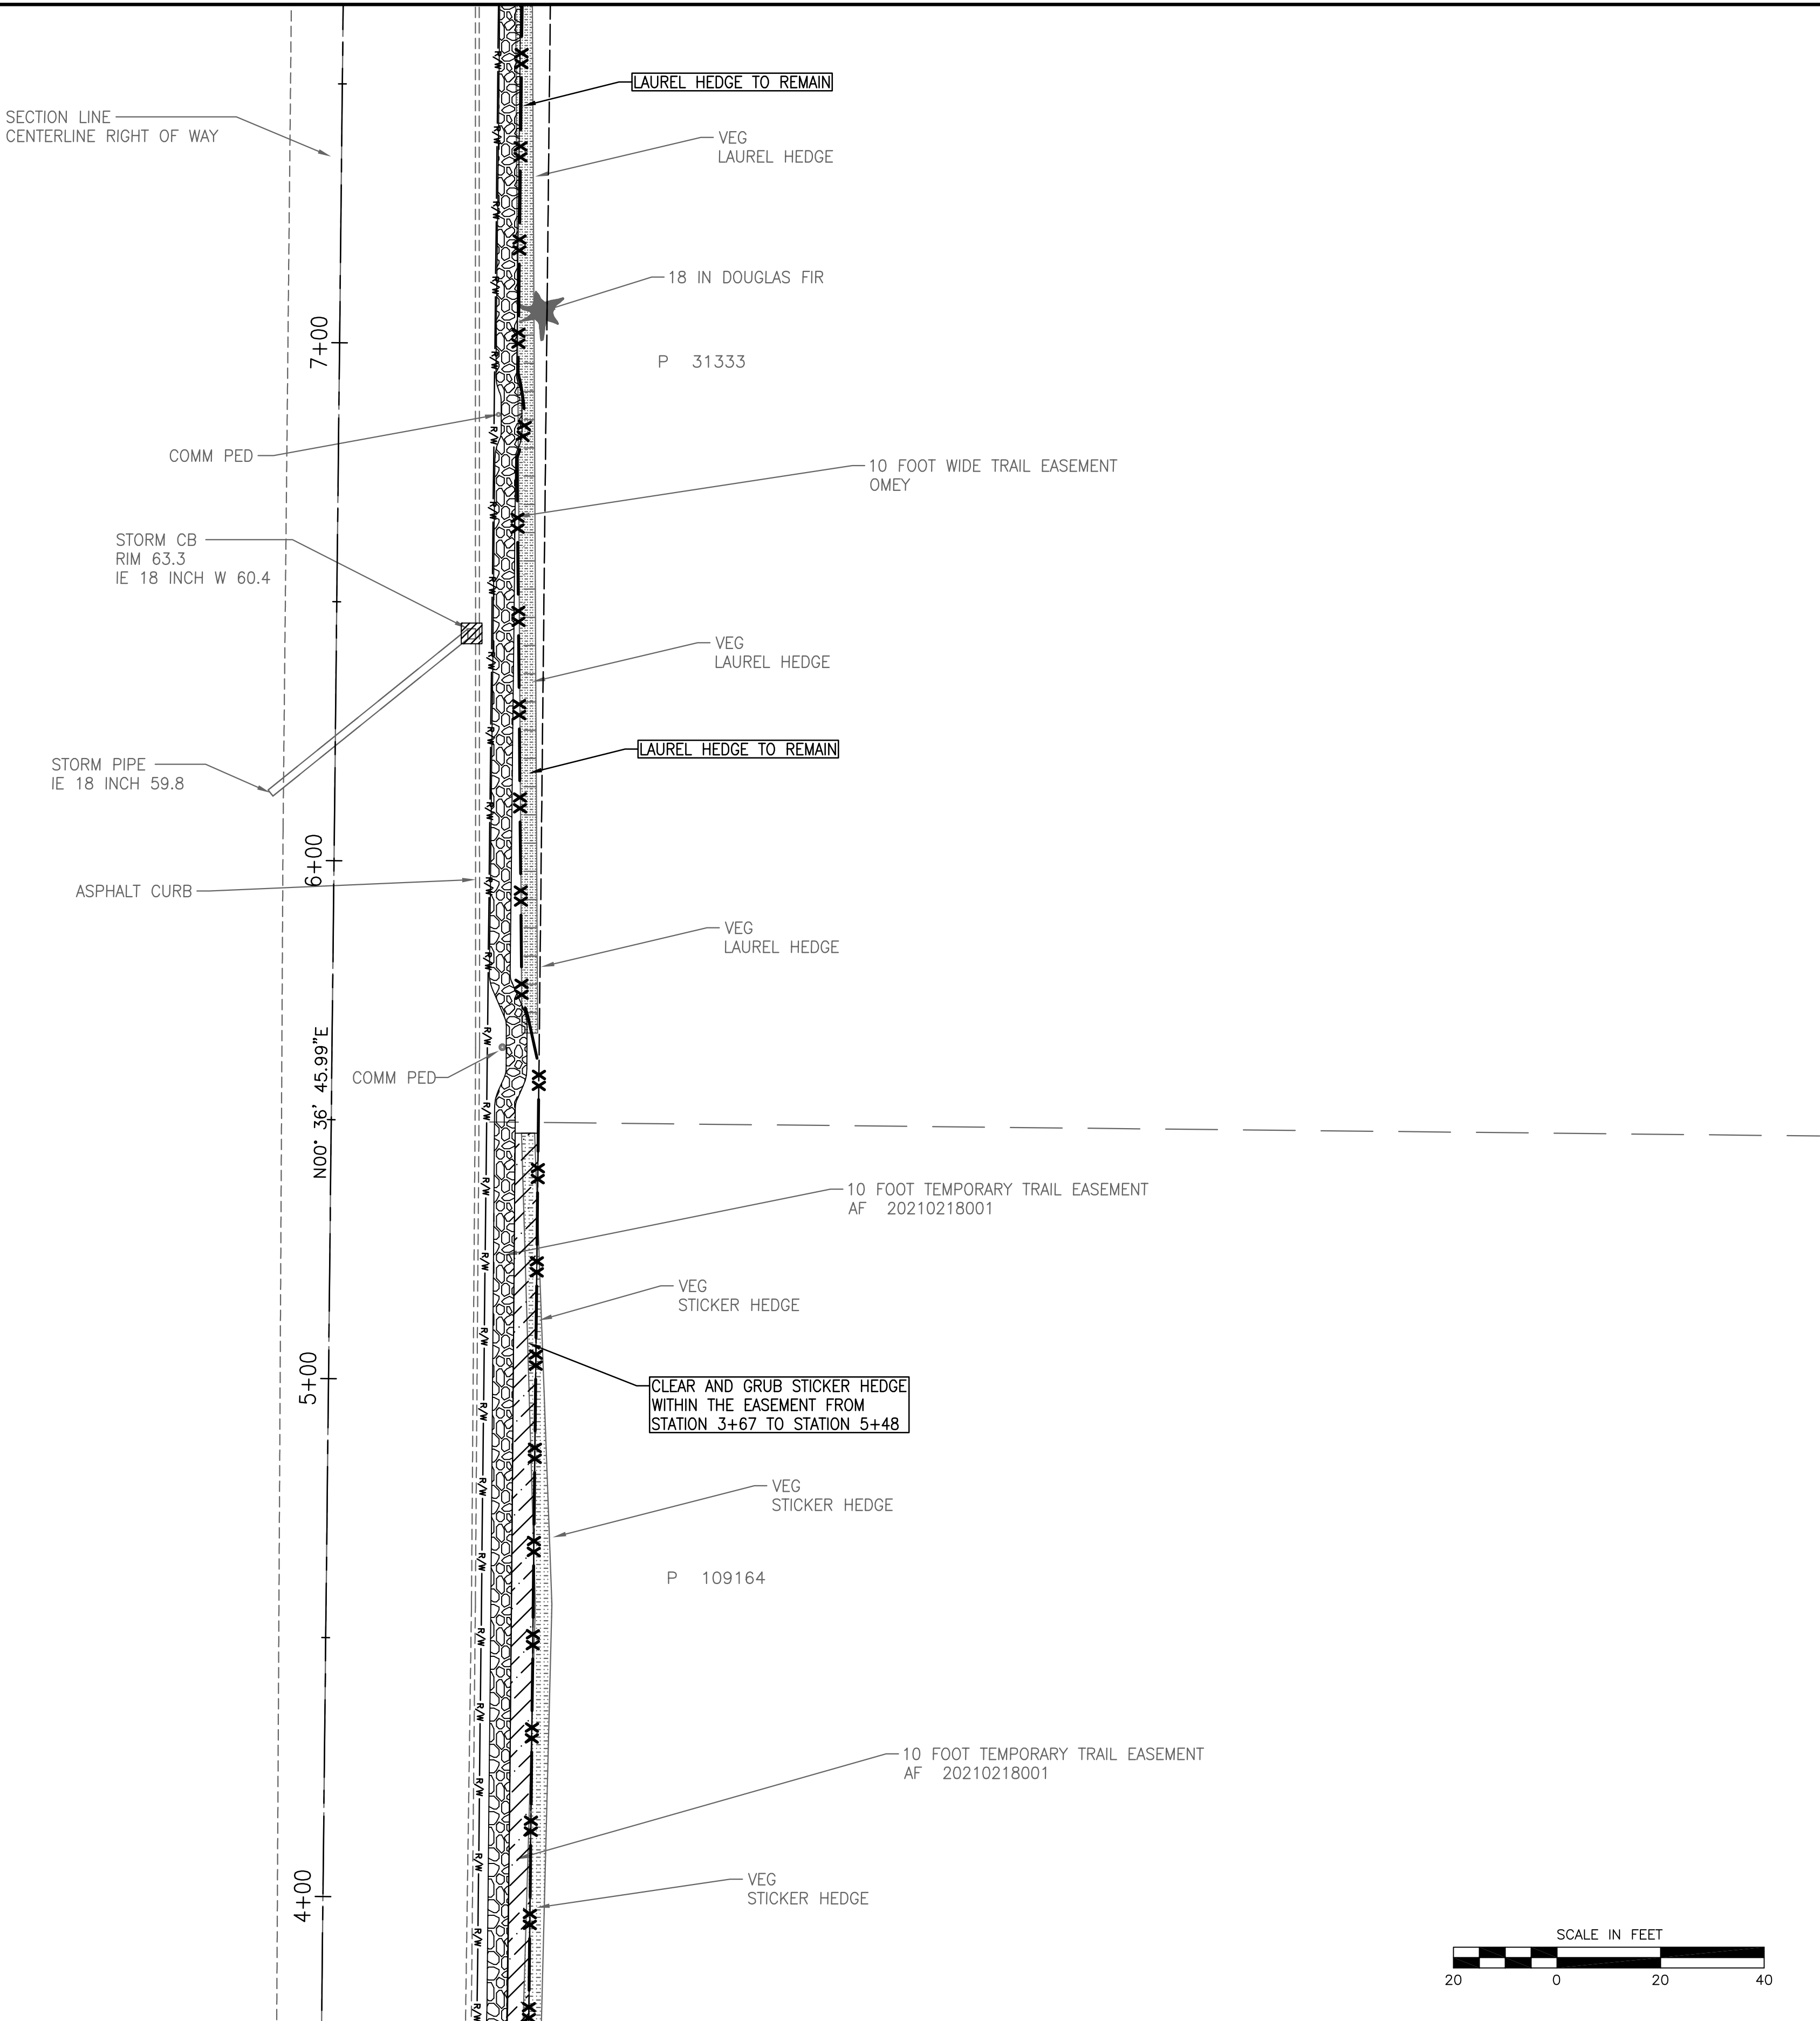


MATCHLINE A SEE SHEET C1.2 – STATION 3+74

LEGEND:

- **xx** — **xx** — SILT FENCE $\frac{2}{C1.2-C1.5|C4.1}$
-  CATCH BASIN FILTER $\frac{1}{C1.2-C1.5|C4.1}$
-  CLEAR AND GRUB FOR GRAVEL TRAIL
-  CLEAR AND GRUB FOR FILL SLOPE
-  CLEAR AND GRUB STICKER HEDGE TO EAST EDGE OF EASEMENT
- **ox** — HIGH VISIBILITY FENCE

CONSTRUCTION NOTES:


1. SEE DEMOLITION AND EROSION CONTROL CONSTRUCTION NOTES ON SHEET C1.1

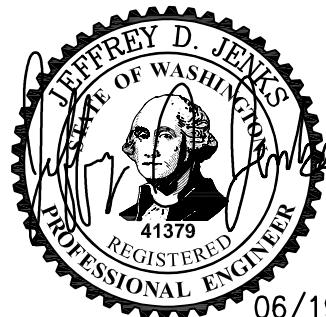

**CALL 48 HOURS
BEFORE YOU DIG
811**

NOTE: IF "L" DOES NOT MEASURE 1" ADJUST SCALES ACCORDINGLY.

728 134th Street SW - Suite 200
Everett, Washington 98204
Ph: 425 741-3800

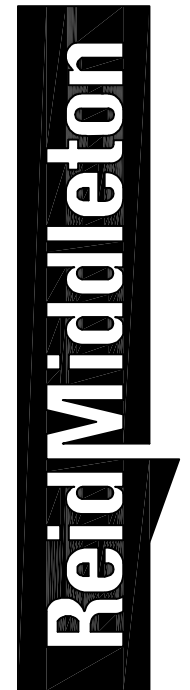

SKAGIT COUNTY PARKS & RECREATION
GUEMES ISLAND COMMUNITY TRAIL
DEMOLITION AND TEMPORARY EROSION CONTROL

SCALE	1"=20'	SHEET NO.
DES.	JDJ	C1.3
DR.	JDJ	
CH.	CRS	
F.B.		
DATE	06/19/2026	OF SHEETS
FILE NO.	21-2024-015	


REVISION

BY

DATE


NO.

LEGEND:

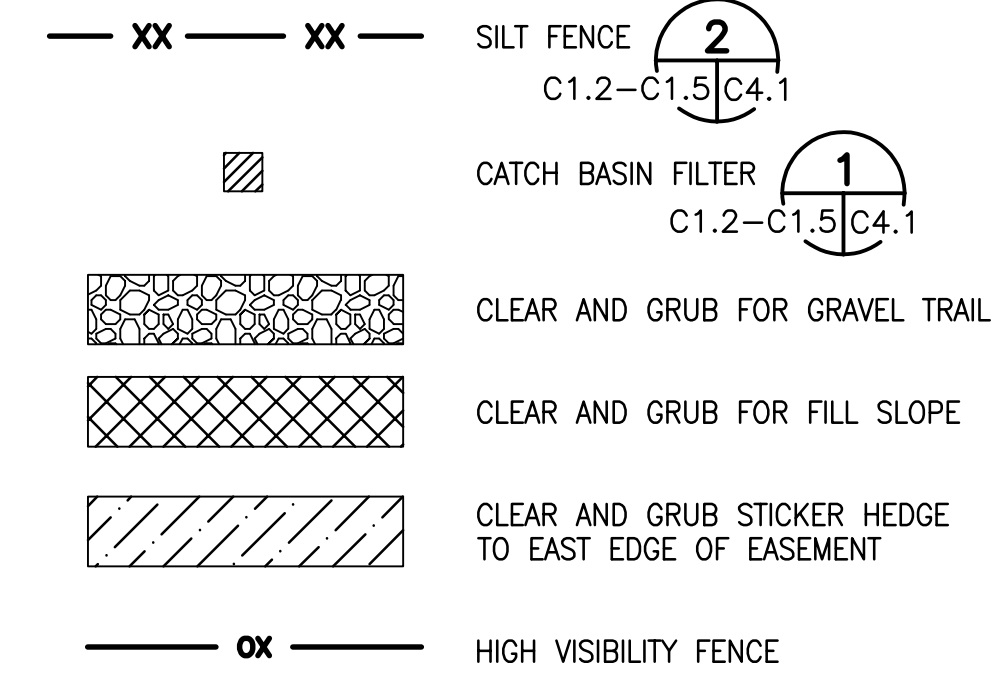

CONSTRUCTION NOTES:

1. SEE DEMOLITION AND EROSION CONTROL CONSTRUCTION NOTES ON SHEET C1.1

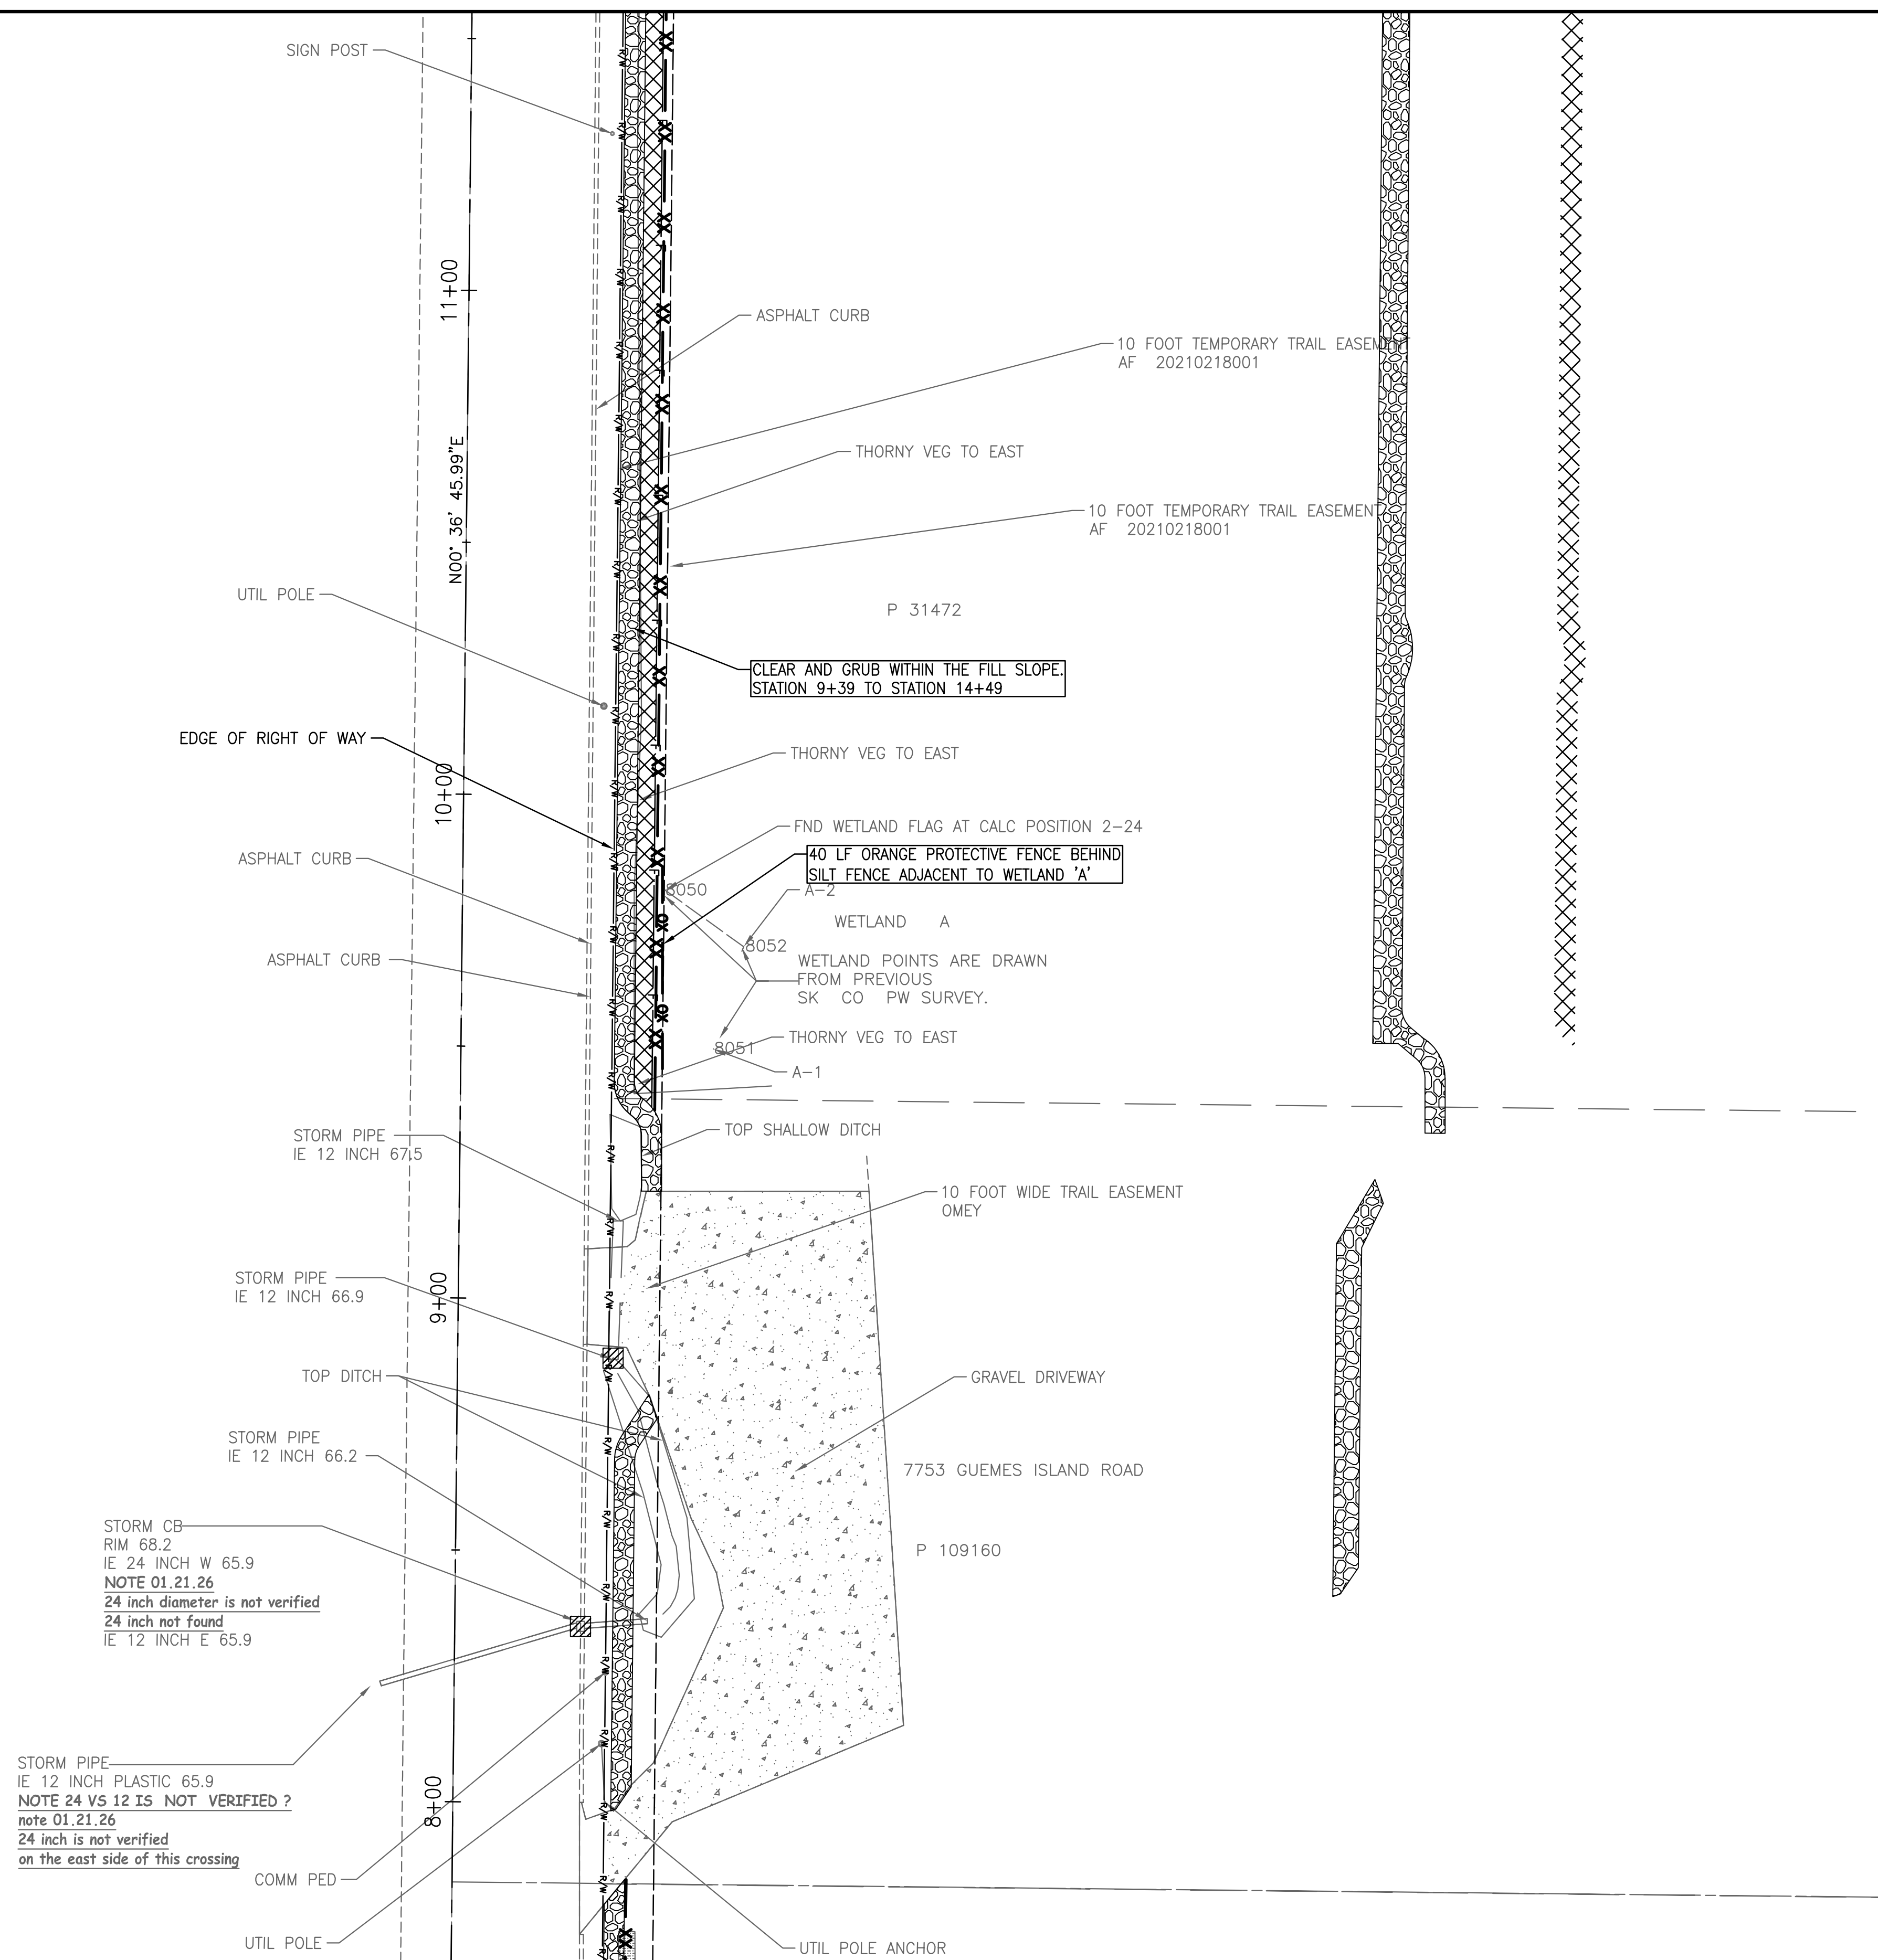


MATCHLINE B SEE SHEET C1.3 - STATION 7+64

SCALE IN FEET



20 0 20 40

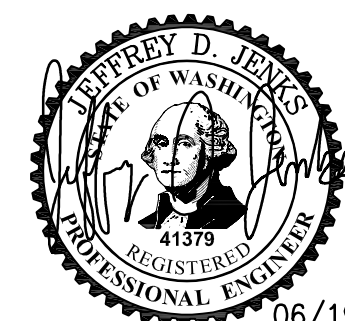

06/19/2026

**CALL 48 HOURS
BEFORE YOU DIG
811**

NOTE: 
IF "L" DOES NOT MEASURE 1"
ADJUST SCALES ACCORDINGLY.

SKAGIT COUNTY PARKS & RECREATION
GUEMES ISLAND COMMUNITY TRAIL
DEMOLITION AND TEMPORARY EROSION CONTROL

728 134th Street SW · Suite 200
Everett, Washington 98204
Ph: 425 741-3800


Reid Middleton

REVISION

BY

DATA

No.

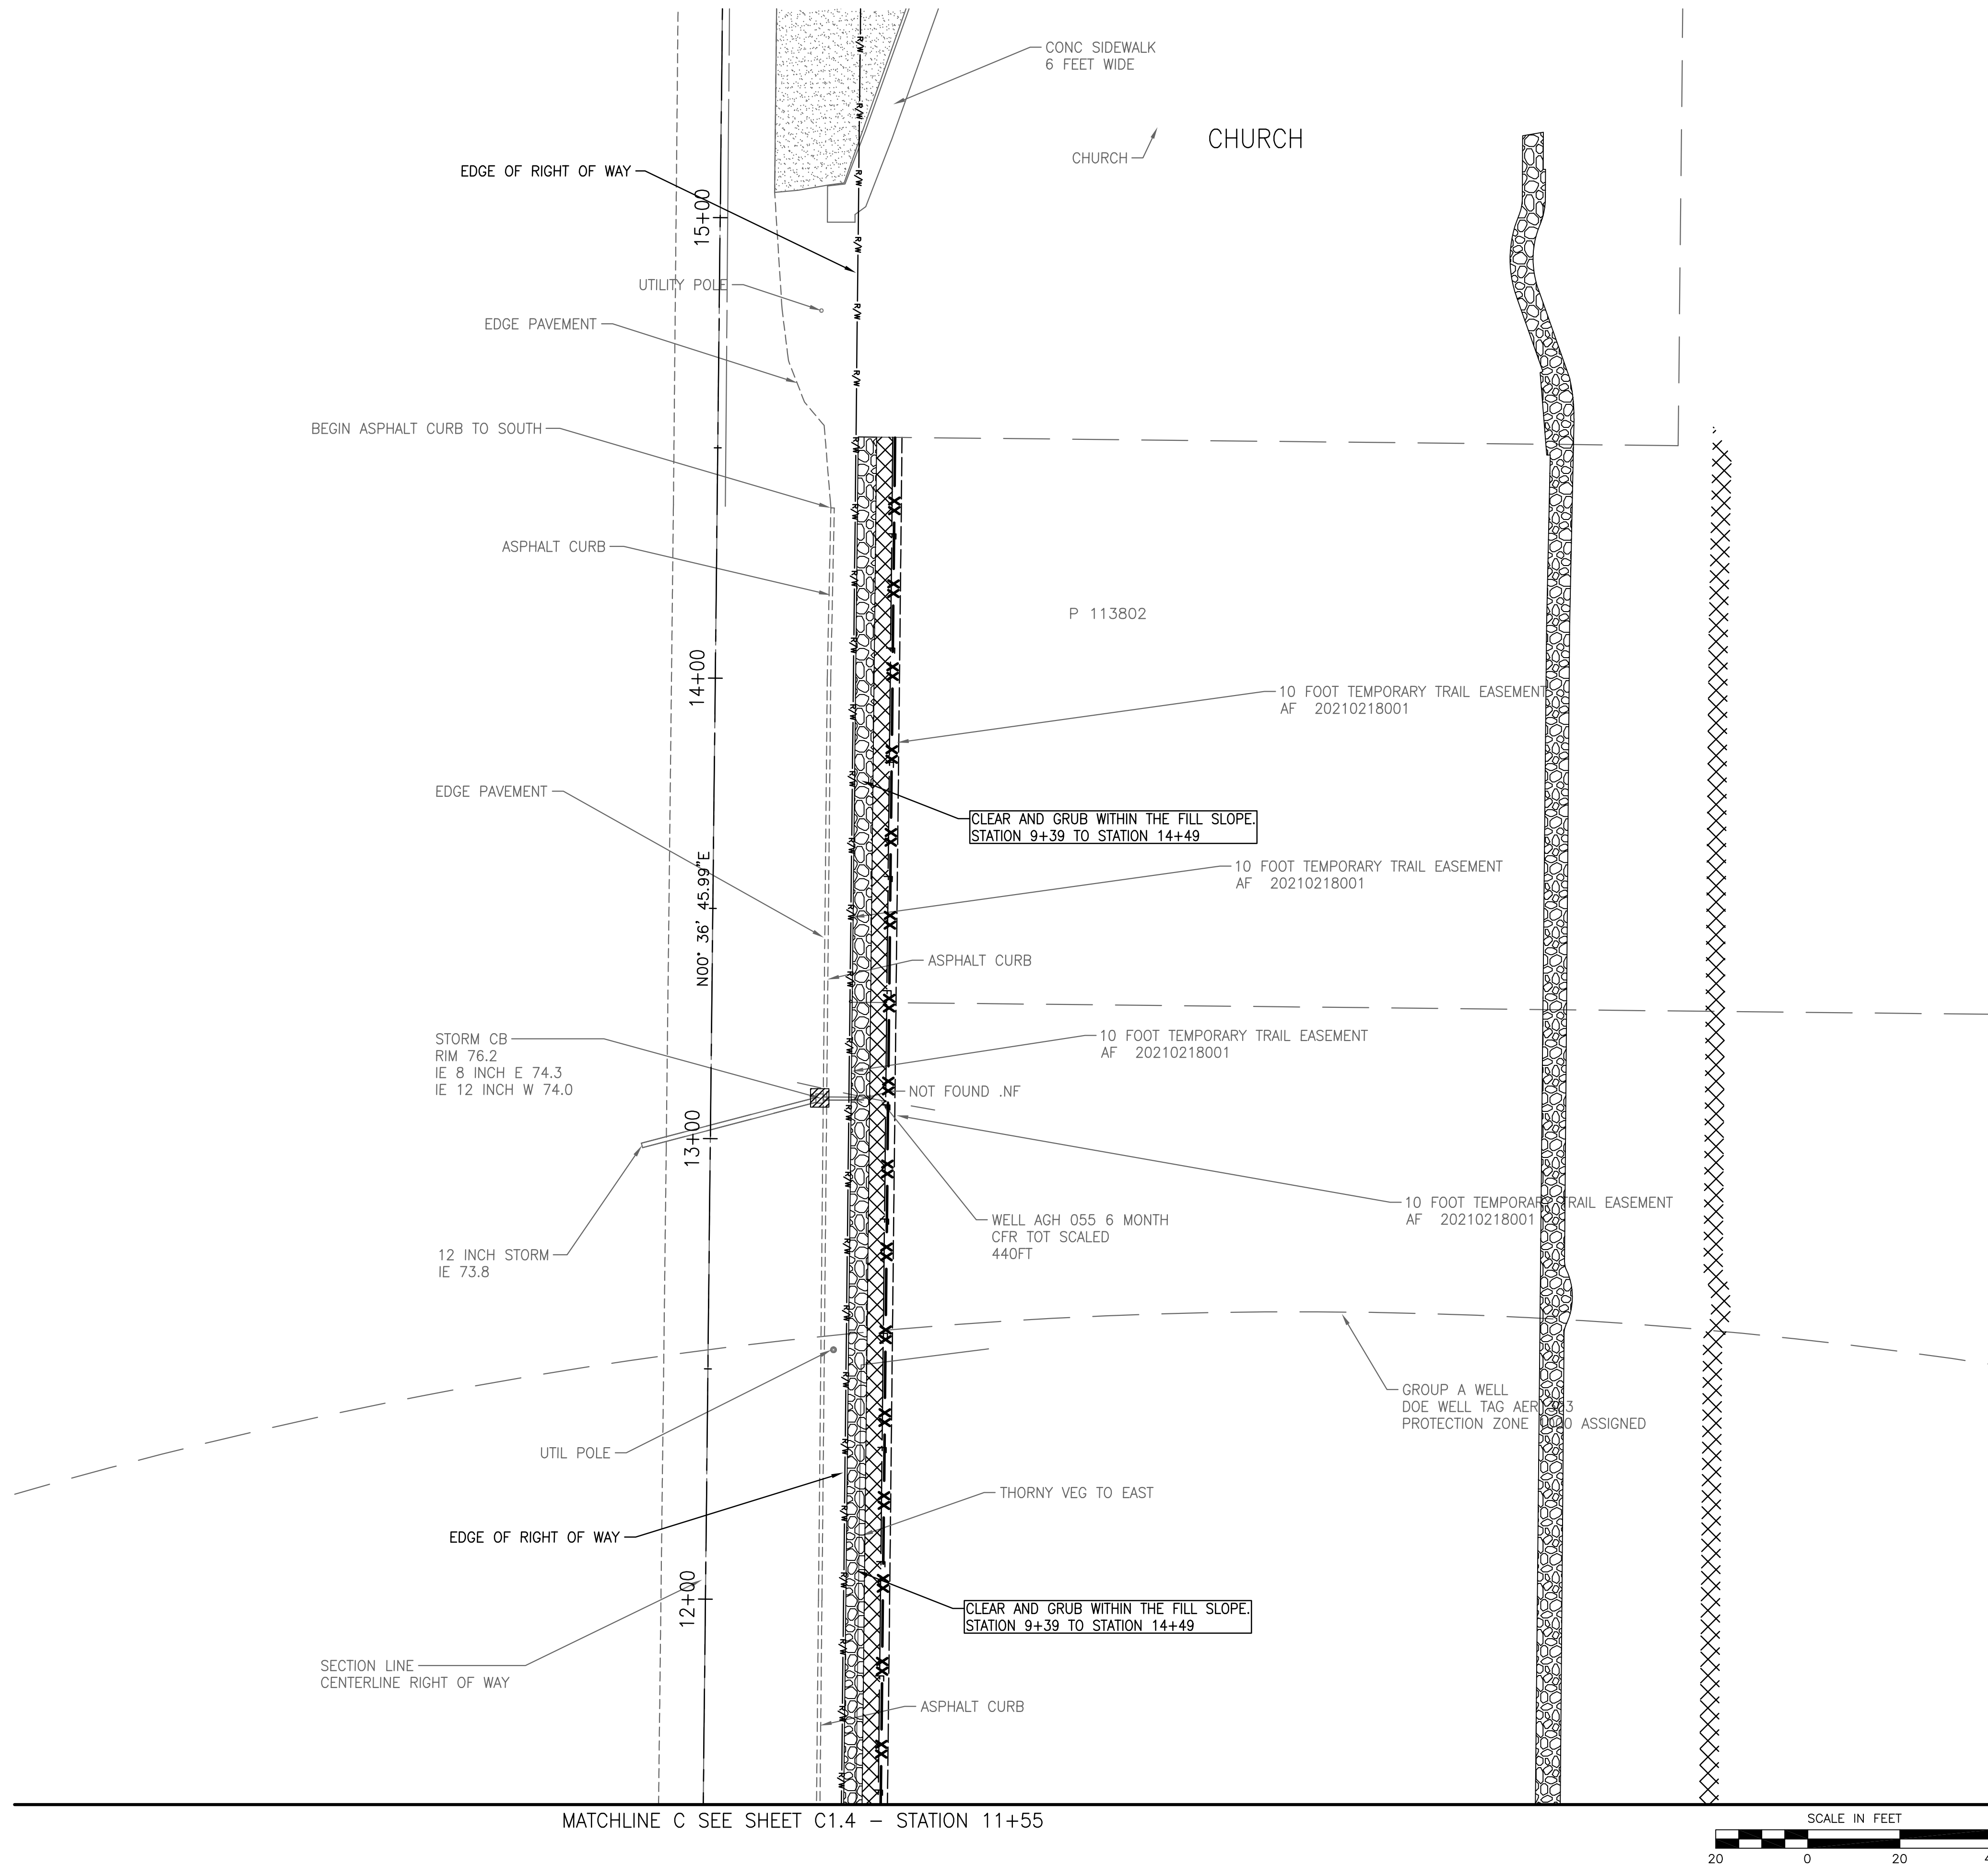

- LEGEND:**
- **xx** — **xx** — SILT FENCE C1.2-C1.5/C4.1
 - CATCH BASIN FILTER C1.2-C1.5/C4.1
 - CLEAR AND GRUB FOR GRAVEL TRAIL
 - CLEAR AND GRUB FOR FILL SLOPE
 - CLEAR AND GRUB STICKER HEDGE TO EAST EDGE OF EASEMENT
 - **ox** — HIGH VISIBILITY FENCE

- CONSTRUCTION NOTES:**
- SEE DEMOLITION AND EROSION CONTROL CONSTRUCTION NOTES ON SHEET C1.1




CALL 48 HOURS BEFORE YOU DIG 811

NOTE: IF "L" DOES NOT MEASURE 1" ADJUST SCALES ACCORDINGLY.

728 134th Street SW - Suite 200
Everett, Washington 98204
Ph: 425 741-3800

Reid Middleton

SKAGIT COUNTY PARKS & RECREATION		GUEMES ISLAND COMMUNITY TRAIL		DEMOLITION AND TEMPORARY EROSION CONTROL	
SCALE 1"=20'		DES. JDJ		SHEET NO. C1.5	
DR. JDJ		CH. CRS		F.B. OF SHEETS	
DATE 06/19/2026		FILE NO. 21-2024-015		REVISION	
				BY	
				DATE	
				NO.	

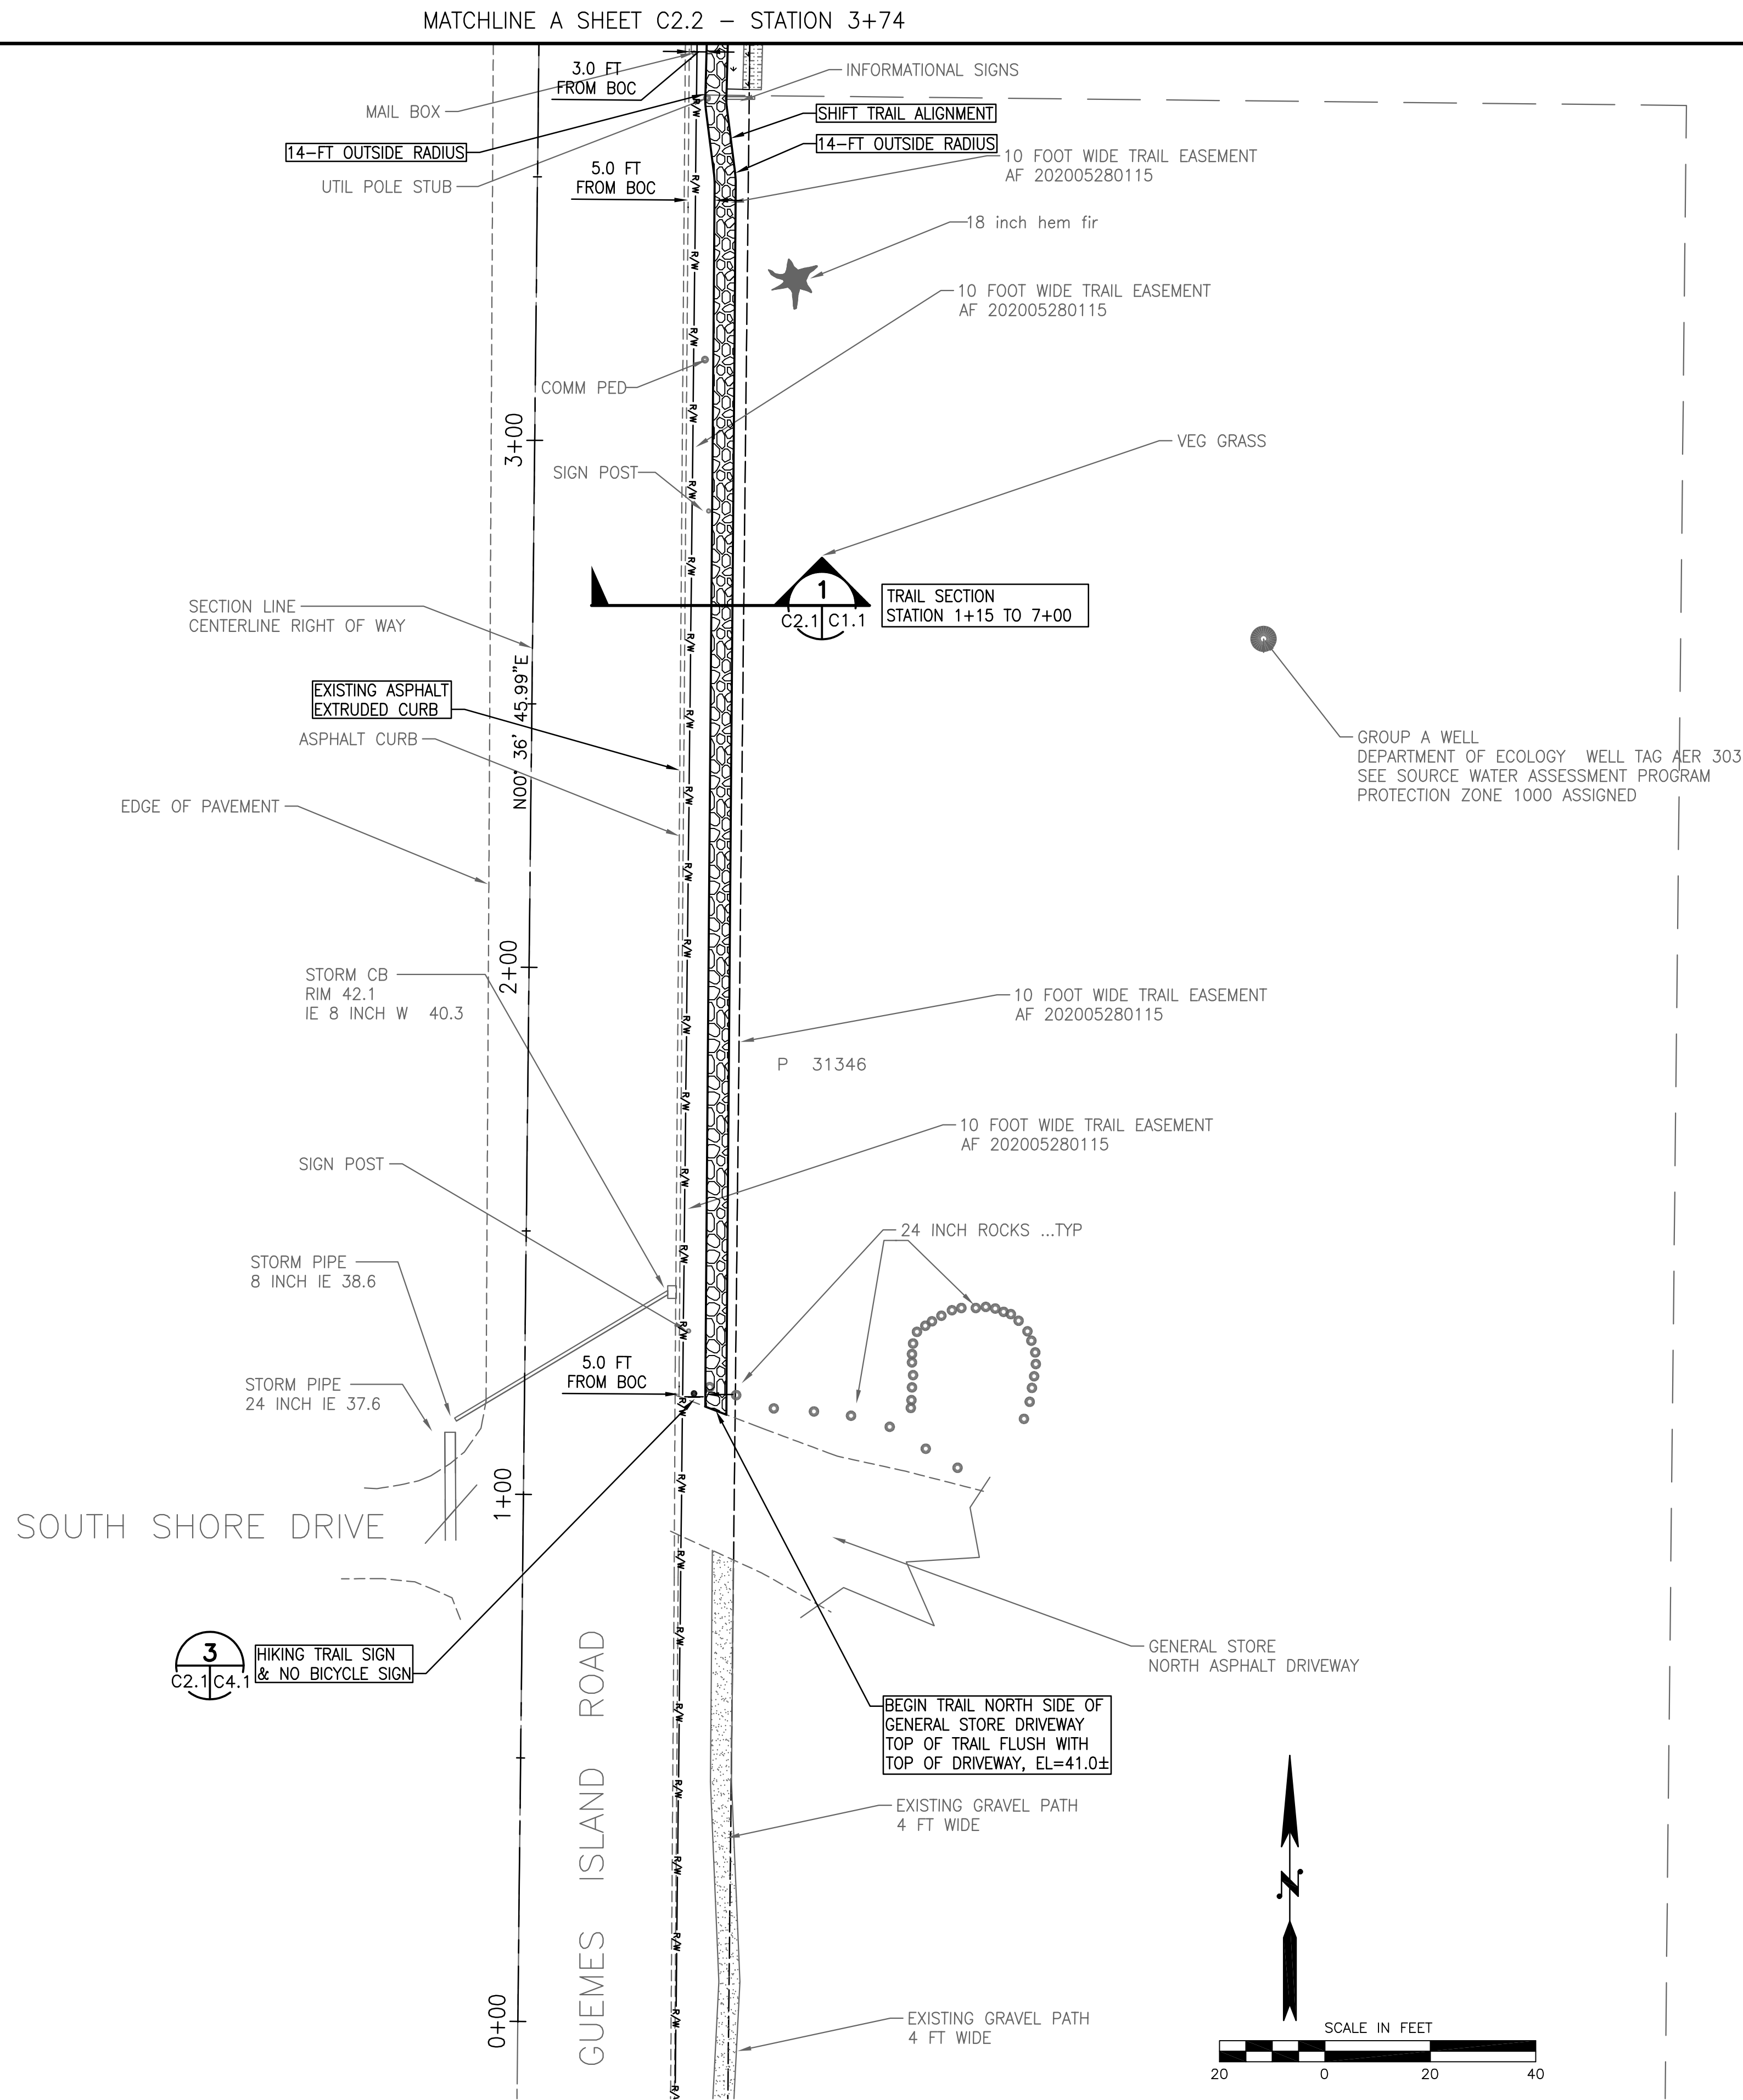

LEGEND:

	4-FT WIDE GRAVEL TRAIL
	HYDROSEED MEADOW SEED MIX
	EDGE OF TRAIL EASEMENT
	STORM DRAIN CULVERT PIPE
	STORM DRAIN CATCH BASIN
	RIGHT-OF-WAY LINE
	SIGN
	APPROXIMATE FILL LIMITS

TRAIL CONSTRUCTION NOTES:

- SUBMIT THE FOLLOWING:
 - AGGREGATE SOURCE AND SIEVE ANALYSIS.
- AGGREGATE MATERIAL:
 - GRAVEL BORROW:
 - GRAVEL BORROW PER WSDOT STANDARD SPECIFICATION 9-03.14(1).
 - TRAIL GRAVEL MAY BE USED AS STRUCTURAL FILL
 - TRAIL GRAVEL:
 - 3/8-INCH MINUS CRUSHED ROCK
- SEE SHEETS C4.3 AND C4.4 FOR TRAFFIC CONTROL PLANS

STORM DRAIN CONSTRUCTION NOTES:

- SUBMIT THE FOLLOWING:
 - CATALOG CUTS AND SPECIFICATIONS FOR PIPE, FITTINGS, AND CATCH BASIN.
- STORM DRAIN PIPE MATERIAL:
 - HDPE PER WSDOT STANDARD SPECIFICATION 9-05.20
 - PVC, ASTM D3034, SDR 35 PER WSDOT 9-05.12(1)
 - APPROVED SUBSTITUTION
- CONSTRUCT PIPE PER WSDOT STANDARD SPECIFICATION 7-04.3.
- CONSTRUCT CATCH BASIN PER WSDOT STANDARD SPECIFICATION 7-05.
- PIPE AND STRUCTURE BEDDING AND BACKFILL PER WSDOT STANDARD PLAN B-55.20-03.

HYDROSEED CONSTRUCTION NOTES:

SEED: SUITABLE FOR USE IN SKAGIT COUNTY. MIX PER TABLE ON THIS SHEET.

PROVIDE MATERIALS IN NOT LESS THAN THE FOLLOWING QUANTITIES:

SEED: 350 LBS/ACRE.


SEED MIX: 350 LBS/ACRE

REDTOP OR OREGON BENTGRASS	20%
RED FESCUE	70%
WHITE DUTCH CLOVER	10%

TRAFFIC CONTROL NOTES:

SEE TRAFFIC CONTROL PLANS

C2.1-C2.4 C4.2 C2.1-C2.4 C4.3

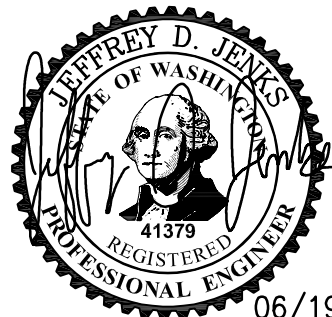


**CALL 48 HOURS
BEFORE YOU DIG
811**

NOTE: IF "L" DOES NOT MEASURE 1" ADJUST SCALES ACCORDINGLY.

728 134th Street SW - Suite 200 Everett, Washington 98204 Ph: 425 741-3800		REVISION
Reid Middleton		NO. DATE BY
SKAGIT COUNTY PARKS & RECREATION	GUEMES ISLAND COMMUNITY TRAIL	
TRAIL PLAN		
SCALE 1"=20'		SHEET NO.
DES. JDJ	CH. CRS	C2.1
DR. JDJ	F.B.	OF SHEETS
DATE 06/19/2026		FILE NO. 21-2024-015

LEGEND:

 

4-FT WIDE GRAVEL TRAIL

HYDROSEED MEADOW SEED MIX

EDGE OF TRAIL EASEMENT

STORM DRAIN CULVERT PIPE

STORM DRAIN CATCH BASIN

RIGHT-OF-WAY LINE

SIGN

APPROXIMATE FILL LIMITS

CONSTRUCTION NOTES:

1. SEE CONSTRUCTION NOTES ON SHEET C2.1

TRAFFIC CONTROL NOTES:

SEE TRAFFIC CONTROL PLANS

1	2
C2.1-C2.4 C4.2	C2.1-C2.4 C4.3

— VEG
LAUREL HEDGE

TRAIL SECTION
STATION 7+00 TO 7+82

18 IN DOUGLAS FIR

FIELD ADJUST TRAIL
AROUND COMM. PEDESTAL

P 31333

4-FT INSIDE RADIUS
8-FT OUTSIDE RADIUS

— 10 FOOT WIDE TRAIL EASEMENT
OMEY

STORM CB —————
RIM 63.3
IE 18 INCH W 60.4

STORM PIPE —
IE 18 INCH 59.8

ASPHALT CURB

1.9 FT
FROM BOC

— VEG
LAUREL HEDGE

FIELD ADJUST TRAIL
AROUND COMM. PEDESTAL

4-FT INSIDE RADIUS
8-FT OUTSIDE RADIUS

— 10 FOOT TEMPORARY TRAIL EASEMENT
AF 20210218001

— VEG
STICKER HEDGE

VEG
STICKER HEDGE

P 109164

— 10 FOOT TEMPORARY TRAIL EASEMENT
AF 20210218001


— VEG
STICKER HEDGE

3.0 FT
FROM BOC

MATCHLINE A SEE SHEET C2.1 - STATION 3+74

SCALE IN FEET

20 0 20 40

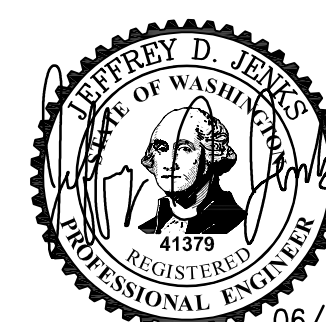


06/19/2026

**CALL 48 HOURS
BEFORE YOU DIG
811**

NOTE: 
IF "L" DOES NOT MEASURE 1"
ADJUST SCALES ACCORDINGLY.

SKAGIT COUNTY PARKS & RECREATION GUEMES ISLAND COMMUNITY TRAIL TRAIL PLAN		728 134th Street SW · Suite 200 Everett, Washington 98204 Ph: 425 741-3800 Reid Middleton		NO.	DATE	BY	REVISION
SCALE	1"=20'						
DES.	JDJ	C2.2	SHEET NO.				
DR.	JDJ						
CH.	CRS						
F.B.		OF	SHEETS				
DATE	06/19/2026						
FILE NO.	21-2024-015						

MATCHLINE C SEE SHEET C2.4 - STATION 11+55

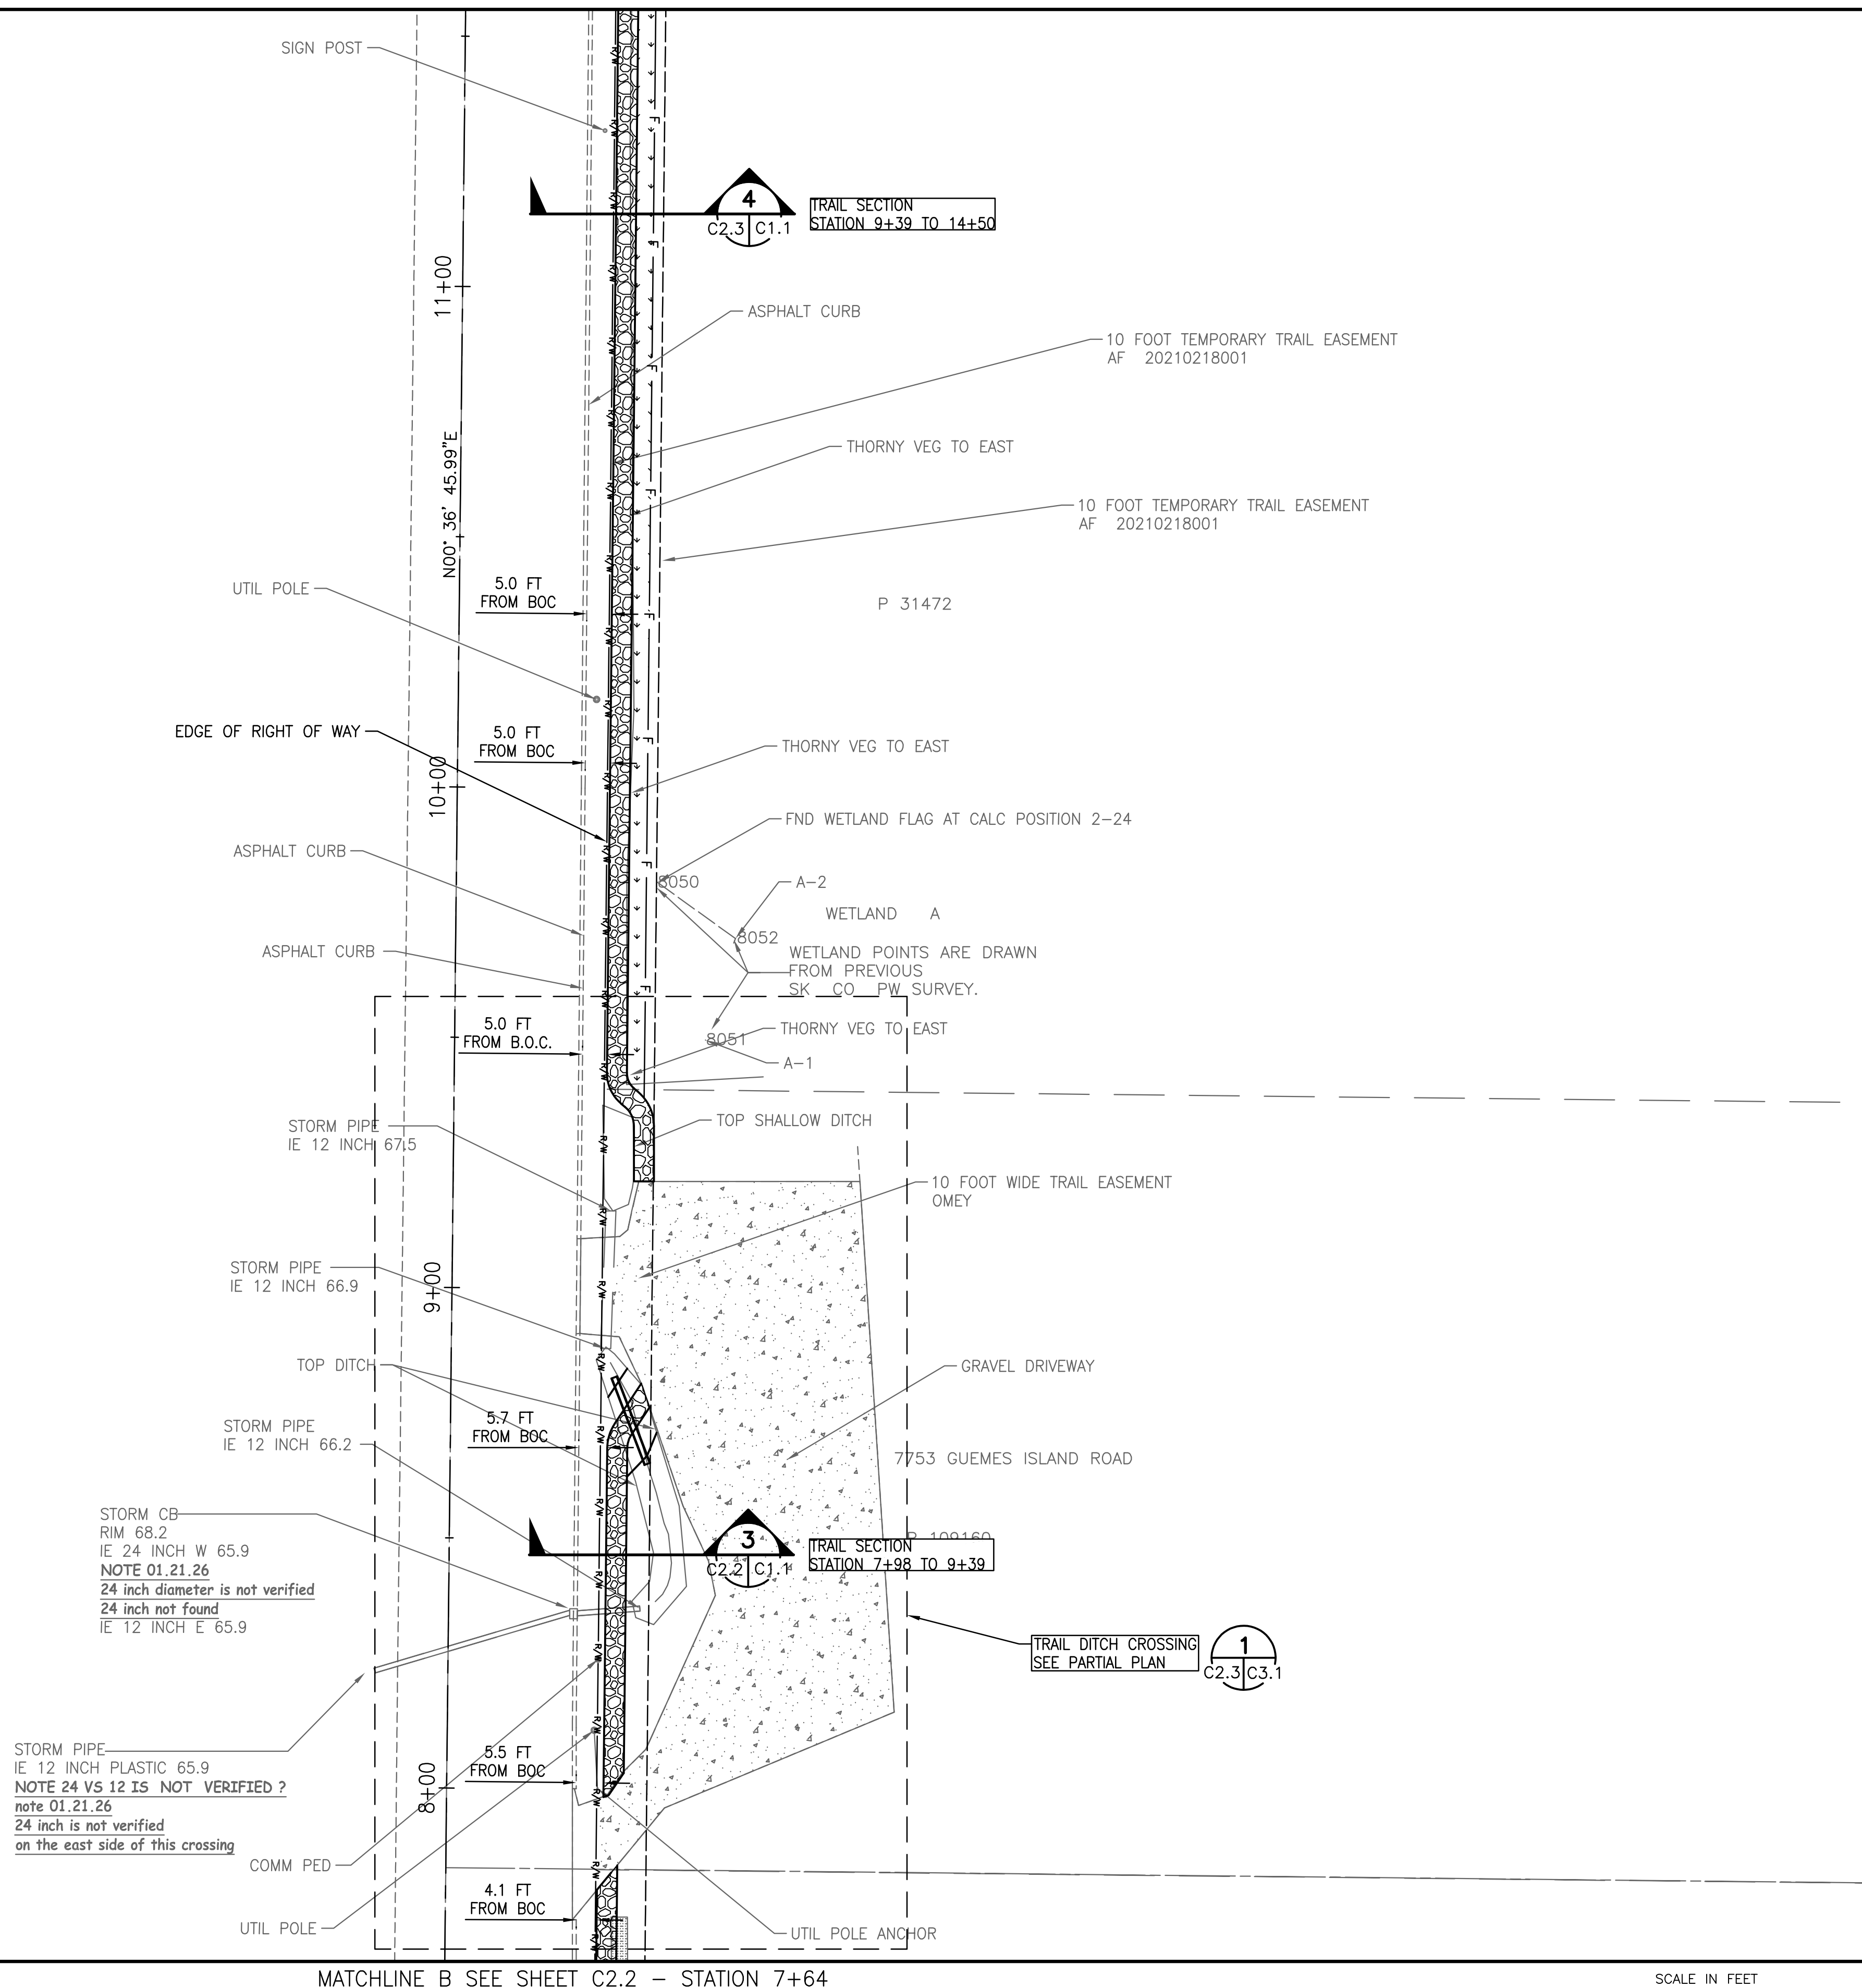

LEGEND:


- 4-FT WIDE GRAVEL TRAIL
- HYDROSEED MEADOW SEED MIX
- EDGE OF TRAIL EASEMENT
- STORM DRAIN CULVERT PIPE
- STORM DRAIN CATCH BASIN
- RIGHT-OF-WAY LINE
- SIGN
- APPROXIMATE FILL LIMITS

CONSTRUCTION NOTES:

- SEE CONSTRUCTION NOTES ON SHEET C2.1


TRAFFIC CONTROL NOTES:

- SEE TRAFFIC CONTROL PLANS
- 1 C2.1-C2.4/C4.2 2 C2.1-C2.4/C4.3

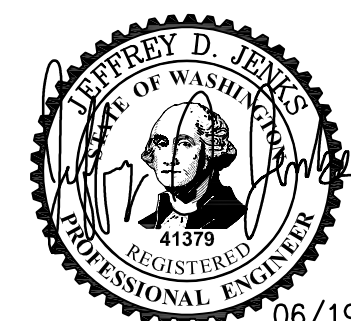

**CALL 48 HOURS
BEFORE YOU DIG
811**

NOTE: IF "L" DOES NOT MEASURE 1" ADJUST SCALES ACCORDINGLY.

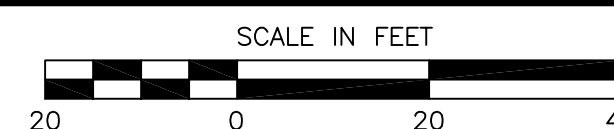


728 134th Street SW - Suite 200
Everett, Washington 98204
Ph: 425 741-3800

Reid Middleton

SKAGIT COUNTY PARKS & RECREATION
GUEMES ISLAND COMMUNITY TRAIL
TRAIL PLAN

SCALE	1"=20'	SHEET NO.	
DES.	JDJ	CH.	CRS
DR.	JDJ	F.B.	
DATE	06/19/2026	FILE NO.	21-2024-015

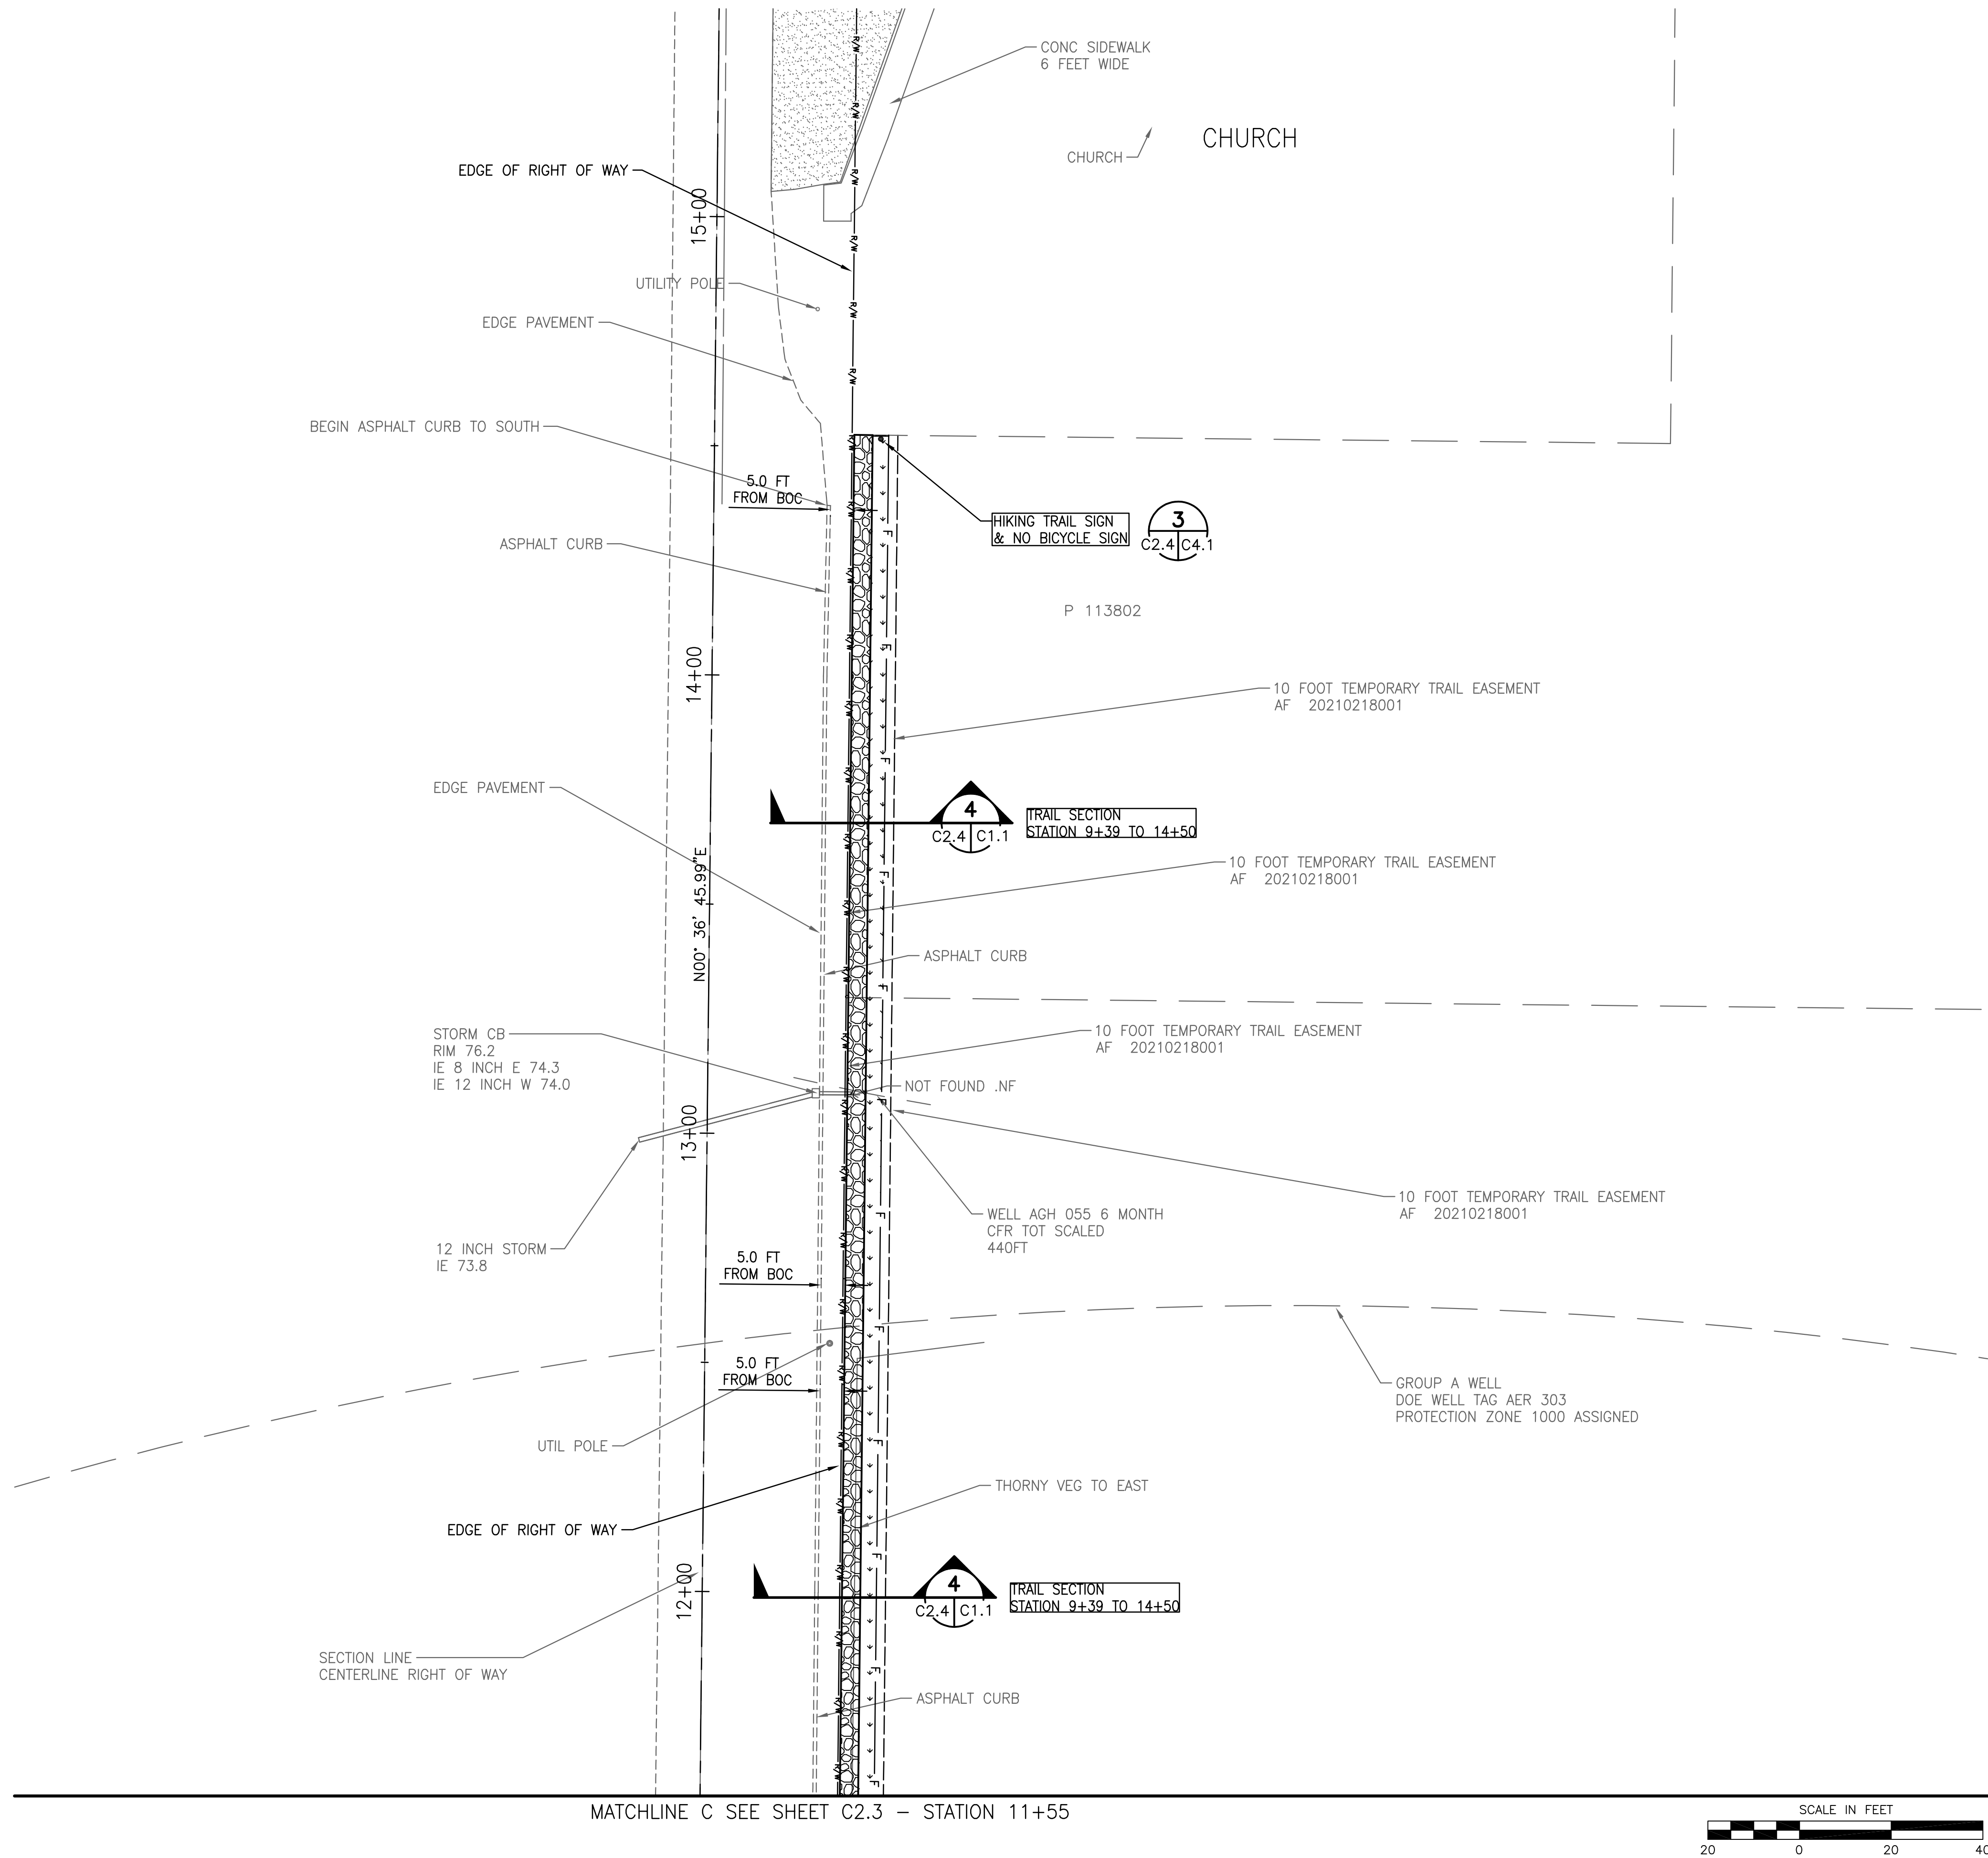

- LEGEND:**
- 4-FT WIDE GRAVEL TRAIL
 - HYDROSEED MEADOW SEED MIX
 - EDGE OF TRAIL EASEMENT
 - STORM DRAIN CULVERT PIPE
 - STORM DRAIN CATCH BASIN
 - RIGHT-OF-WAY LINE
 - SIGN
 - APPROXIMATE FILL LIMITS

CONSTRUCTION NOTES:

1. SEE CONSTRUCTION NOTES ON SHEET C2.1


TRAFFIC CONTROL NOTES:

- SEE TRAFFIC CONTROL PLANS C2.1-C2.4 C4.2 C2.1-C2.4 C4.3




**CALL 48 HOURS
BEFORE YOU DIG
811**

NOTE: IF "L" DOES NOT MEASURE 1" ADJUST SCALES ACCORDINGLY.

 


728 134th Street SW - Suite 200 Everett, Washington 98204 Ph: 425 741-3800		REID MIDDLETON	SKAGIT COUNTY PARKS & RECREATION GUEMES ISLAND COMMUNITY TRAIL TRAIL PLAN	REVISION BY DATE NO.
SCALE 1"=20'				SHEET NO.
DES. JDJ				C2.4
DR. JDJ				
CH. CRS				
F.B.				
DATE 06/19/2026				
FILE NO. 21-2024-015				


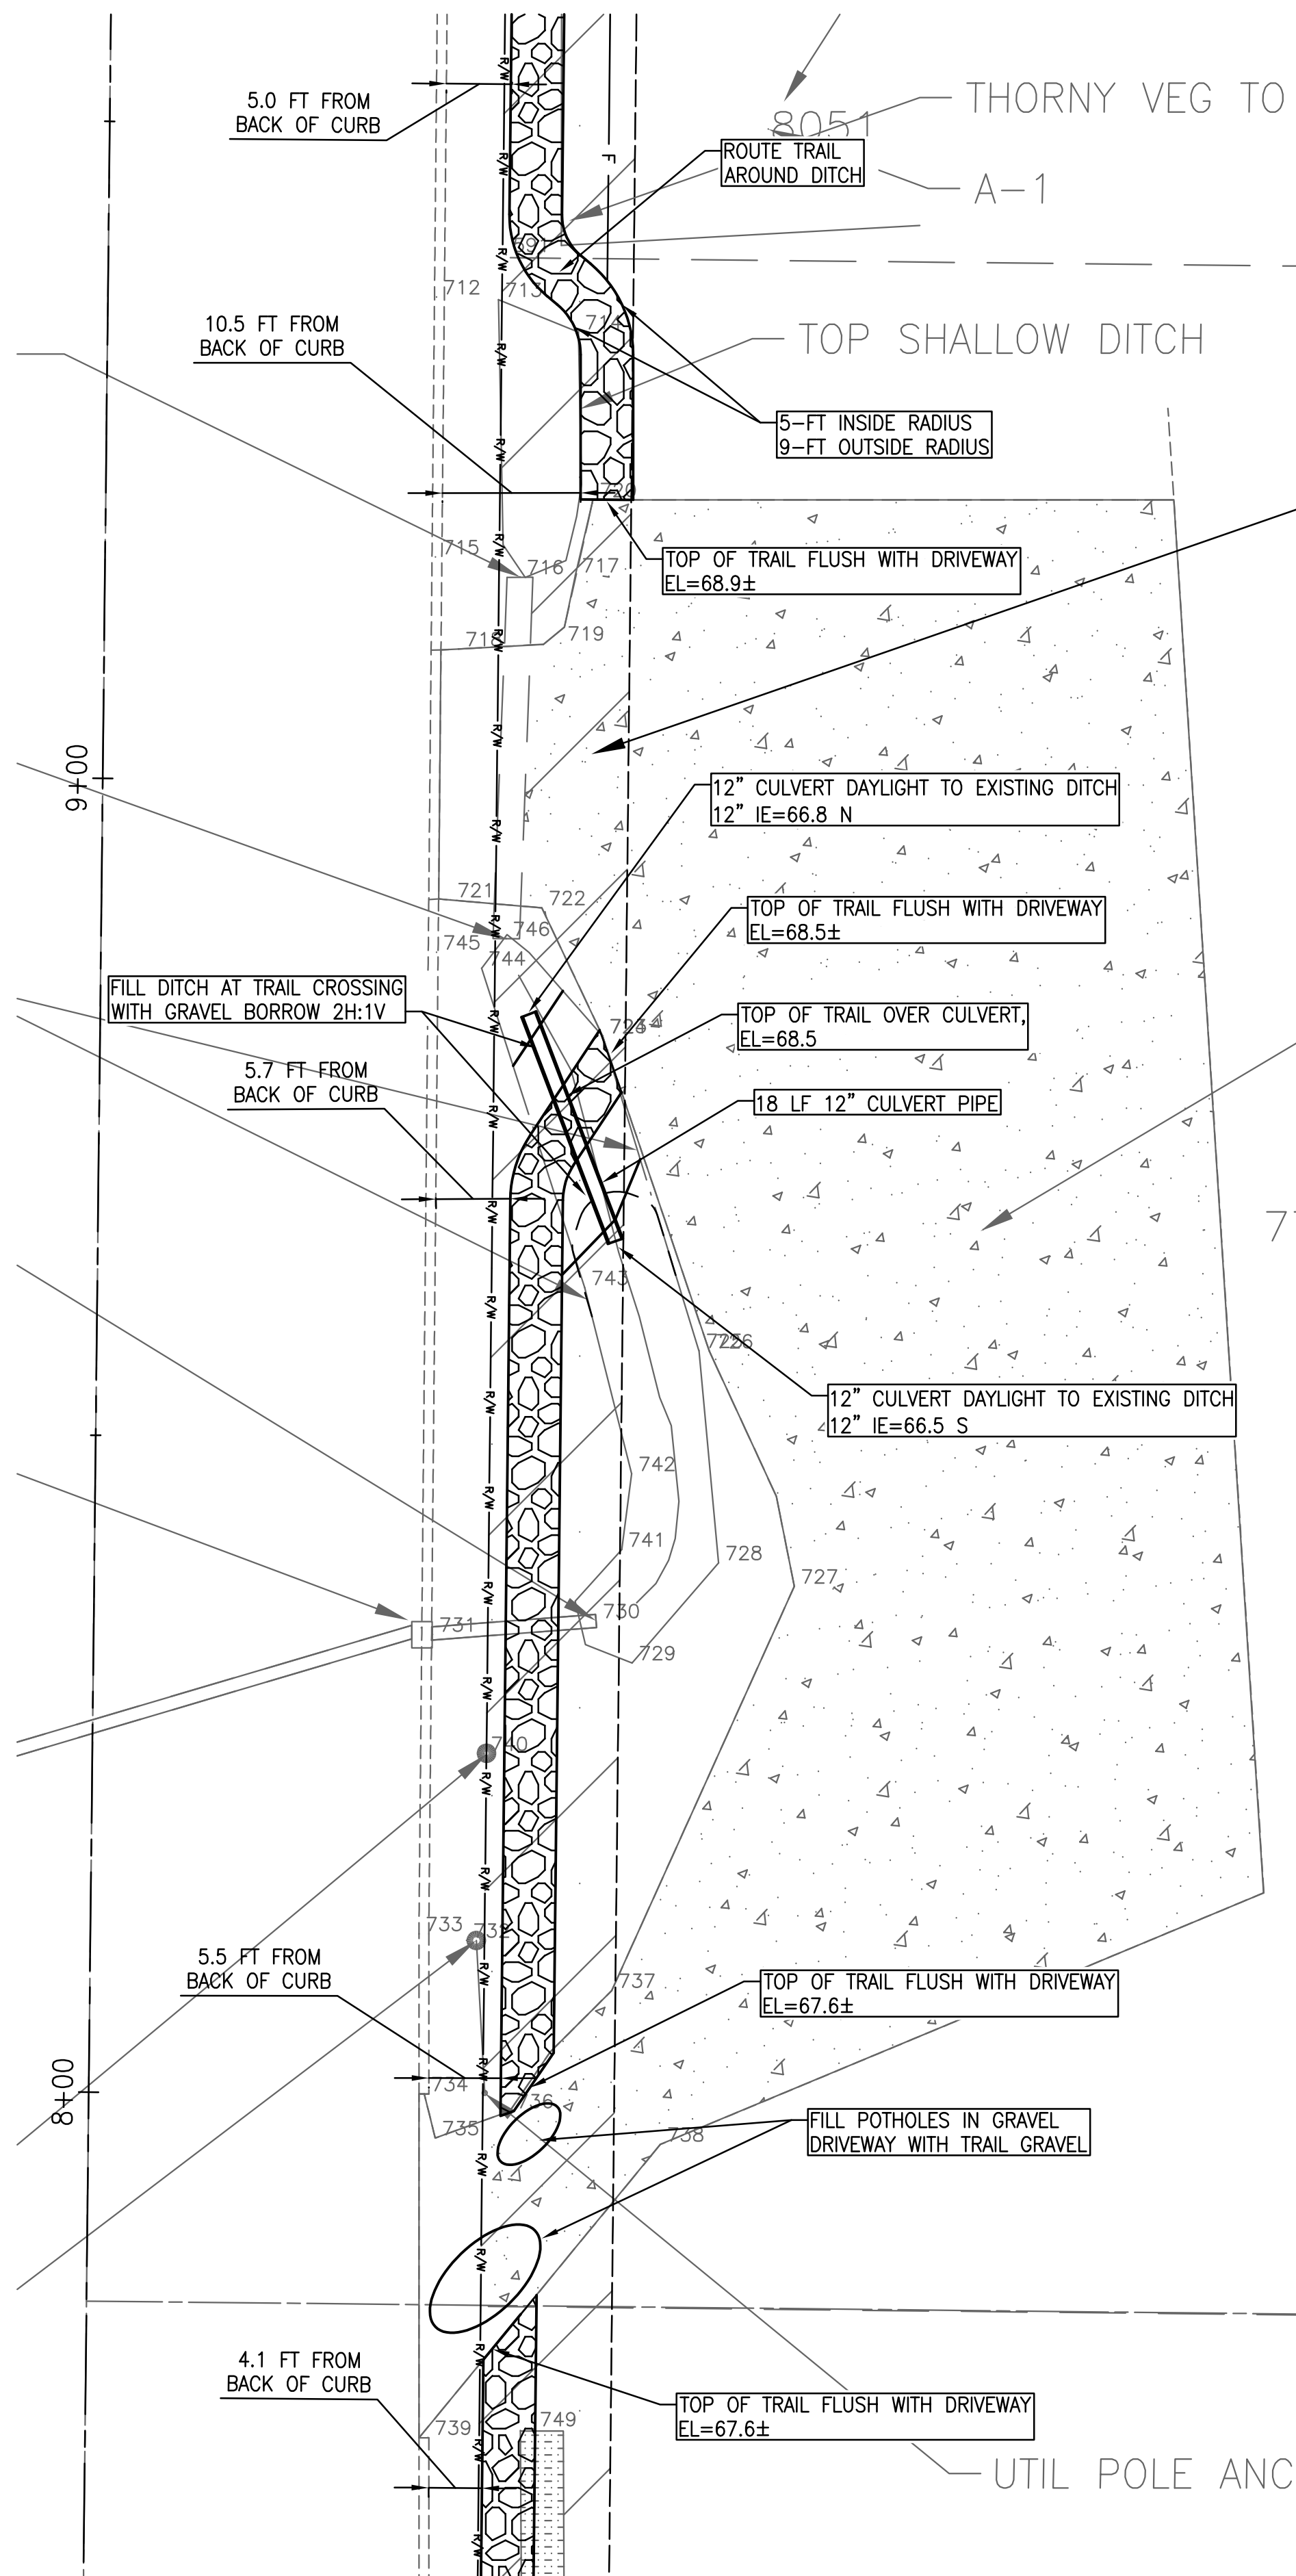


- CONSTRUCTION NOTES:
- SEE CONSTRUCTION NOTES ON SHEET C2.1

LEGEND:

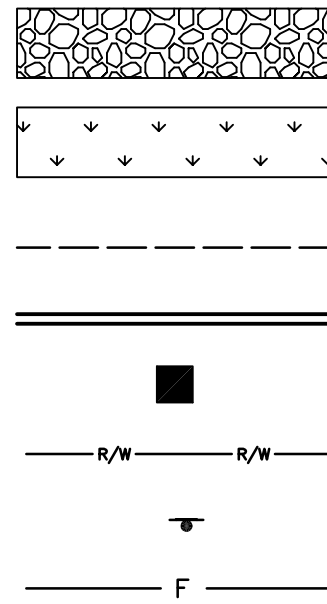

4-FT WIDE GRAVEL TRAIL
HYDROSEED MEADOW SEED MIX
EDGE OF TRAIL EASEMENT
STORM DRAIN CULVERT PIPE
STORM DRAIN CATCH BASIN
RIGHT-OF-WAY LINE
SIGN
APPROXIMATE FILL LIMITS

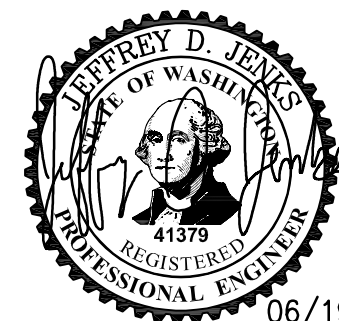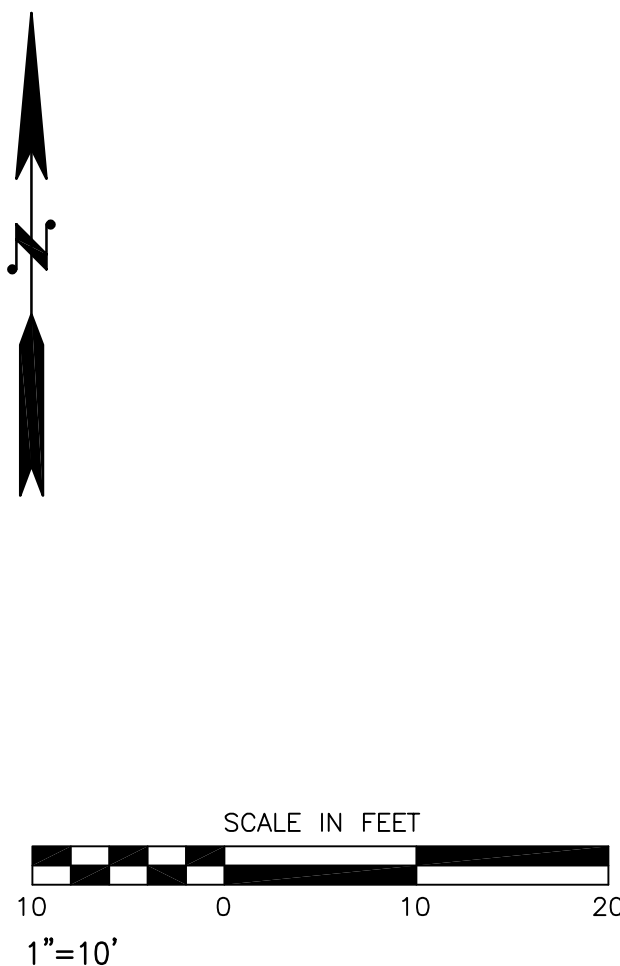

**CALL 48 HOURS
BEFORE YOU DIG
811**

NOTE: IF "L" DOES NOT MEASURE 1"
ADJUST SCALES ACCORDINGLY.


SKAGIT COUNTY PARKS & RECREATION
GUEMES ISLAND COMMUNITY TRAIL
TRAIL PARTIAL PLANS

728 134th Street SW - Suite 200
Everett, Washington 98204
Ph: 425 741-3800


ReidMiddleton

SCALE	1"=40'	SHEET NO.
DES.	JDJ	C3.1
DR.	JDJ	
CH.	CRS	
F.B.		
DATE	06/19/2026	OF SHEETS
FILE NO.	21-2024-015	


NO.	DATE	BY	REVISION
1	8/4/23	JDJ	RFI 01

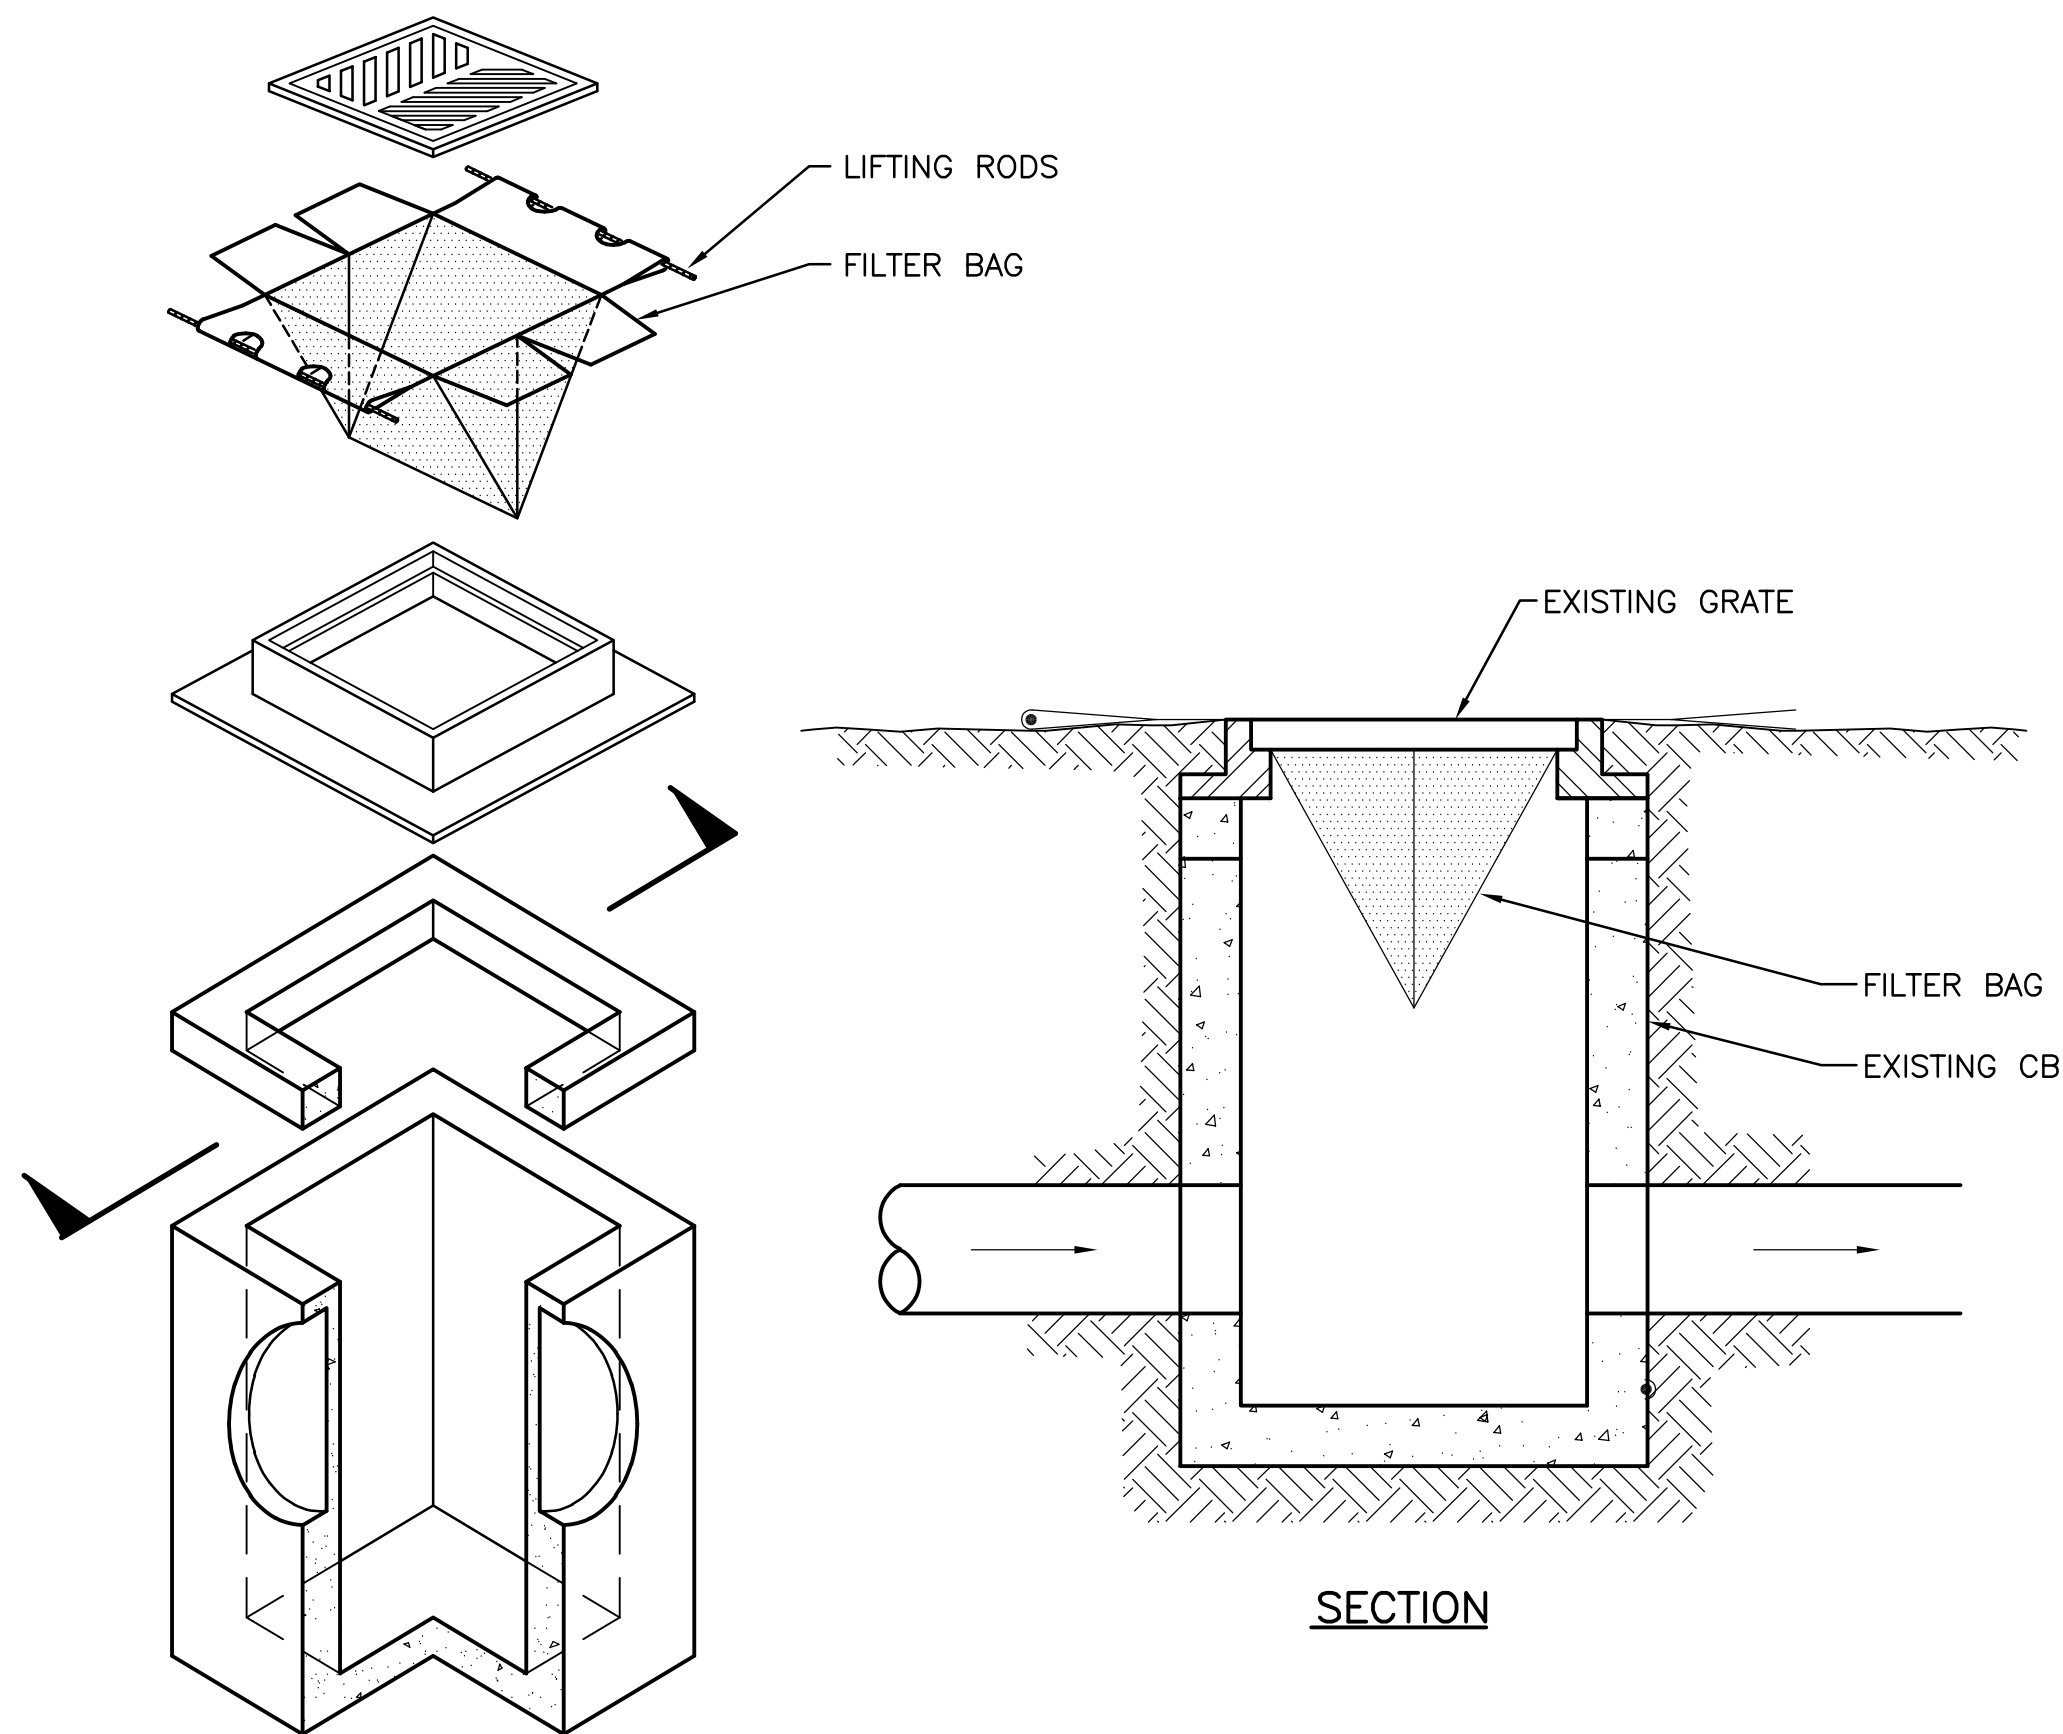

1 CATCH BASIN FILTER
C1.2-C1.5 C4.1 NOT TO SCALE

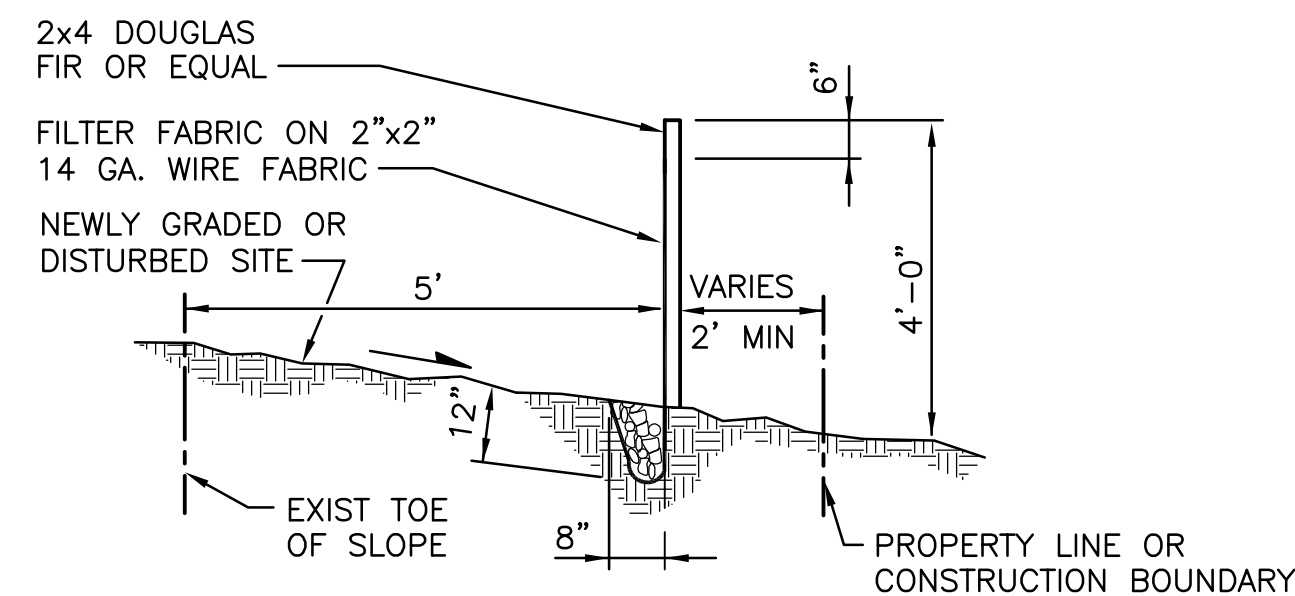

SECTION

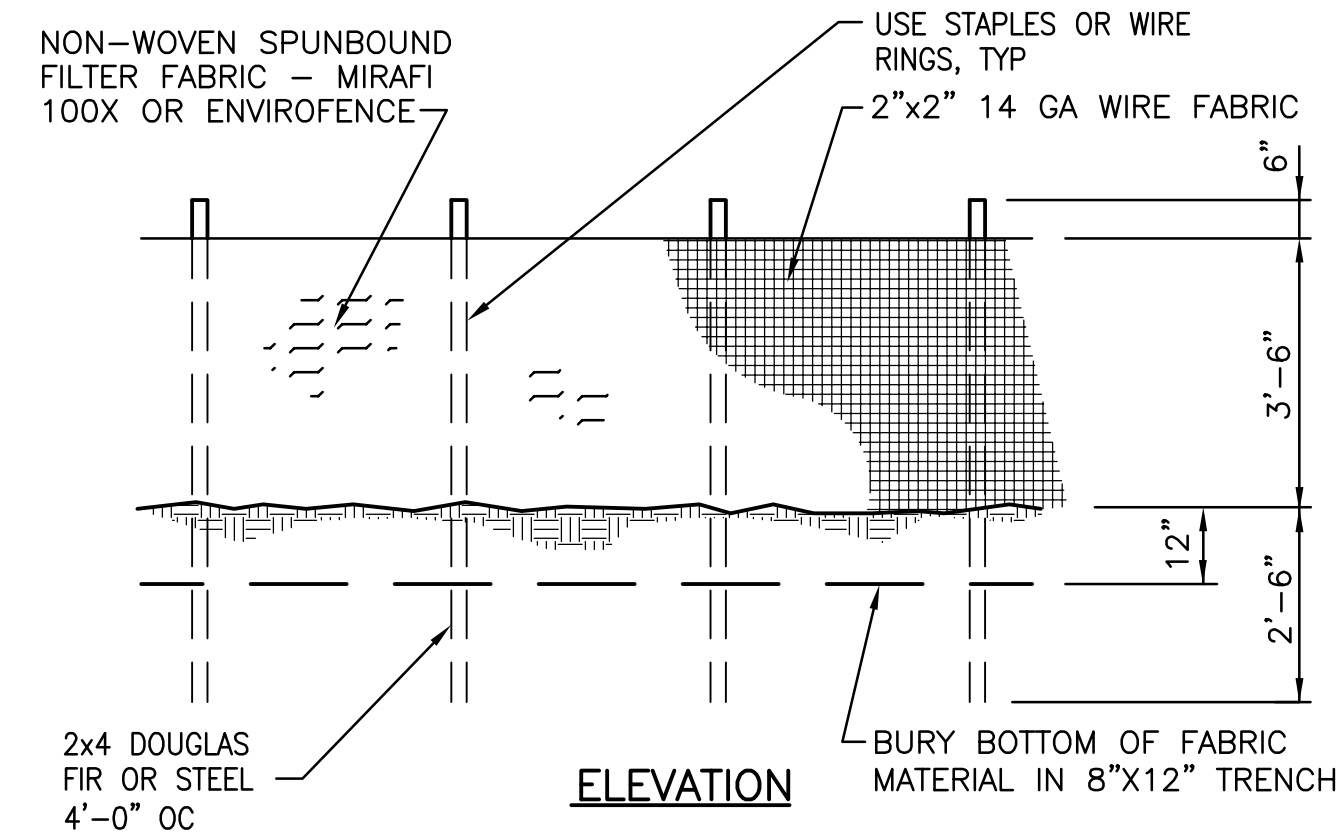

ELEVATION

2 SILT FENCE DETAIL
C1.2-C1.5 C4.2 NOT TO SCALE





NO BICYCLES SIGN PER MANUAL OF UNIFORM
TRAFFIC CONTROL DEVICES
SIGN: R5-6
SIZE: 18"x18"



HIKING TRAIL SIGN PER MANUAL OF UNIFORM
TRAFFIC CONTROL DEVICES
SIGN: RS-068
SIZE: 18"x18"

3 HIKING TRAIL SIGN
C2.1, C2.4 C4.1 NOT TO SCALE

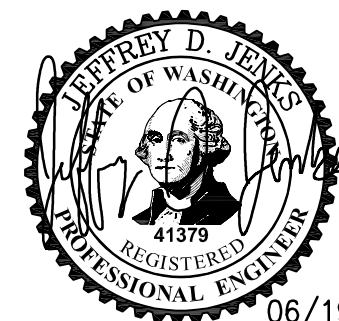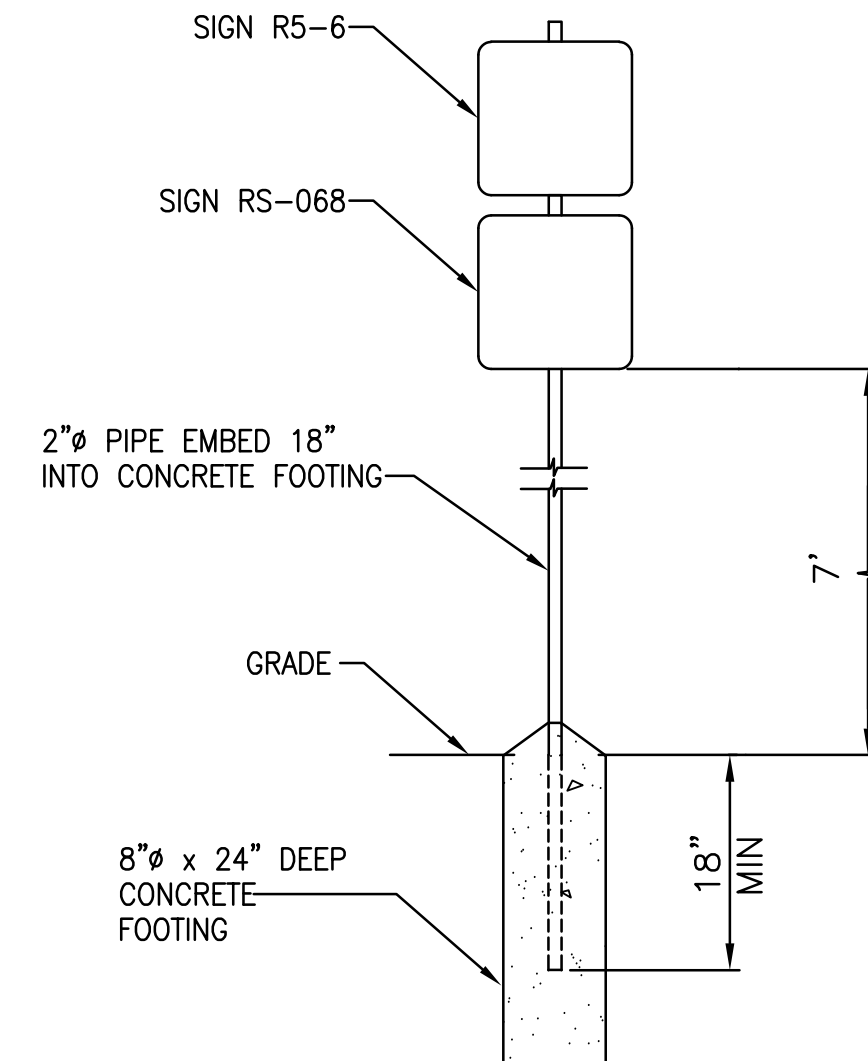

**CALL 48 HOURS
BEFORE YOU DIG
811**

NOTE: IF "L" DOES NOT MEASURE 1"
ADJUST SCALES ACCORDINGLY.


728 134th Street SW - Suite 200
Everett, Washington 98204
Ph: 425 741-3800

ReidMiddleton

SKAGIT COUNTY PARKS & RECREATION
GUEMES ISLAND COMMUNITY TRAIL
TRAIL SECTIONS AND DETAILS

SCALE	AS SHOWN
DES.	JDJ
DR.	JDJ
CH.	CRS
F.B.	
DATE	06/19/2026
FILE NO.	21-2024-015







SHEET NO. C4.1
OF SHEETS

 

9. FOR LEGEND, TABLES, AND ADDITIONAL NOTES: SEE TC420, SHEET 1.

10. WORK MAY BRIEFLY OCCUR WITHIN LANE CLOSURE ACROSS INTERSECTING ROADWAY APPROACHES, BUSINESS ACCESSES, OR DRIVEWAYS, MAY HOLD APPROACH OR ACCESS TRAFFIC FOR 5 MINUTES OR LESS (ENGINEER MAY ACCEPT HOLDS UP TO 10 MINUTES) WHILE RESTRICTING TURNS FROM MAINLINE, CHANNELIZATION DEVICES DELINEATING APPROACH OR ACCESS MAY BE REMOVED OR RELOCATED AS NEEDED.

11. SINGLE FLAGGER (WITH RED FLAG/RED GLOW CONE FLASHLIGHT) MAY BE ADDED TO THE INTERSECTING ROADWAY APPROACH TO HELP GUIDE ALTERNATING & TURNING TRAFFIC.

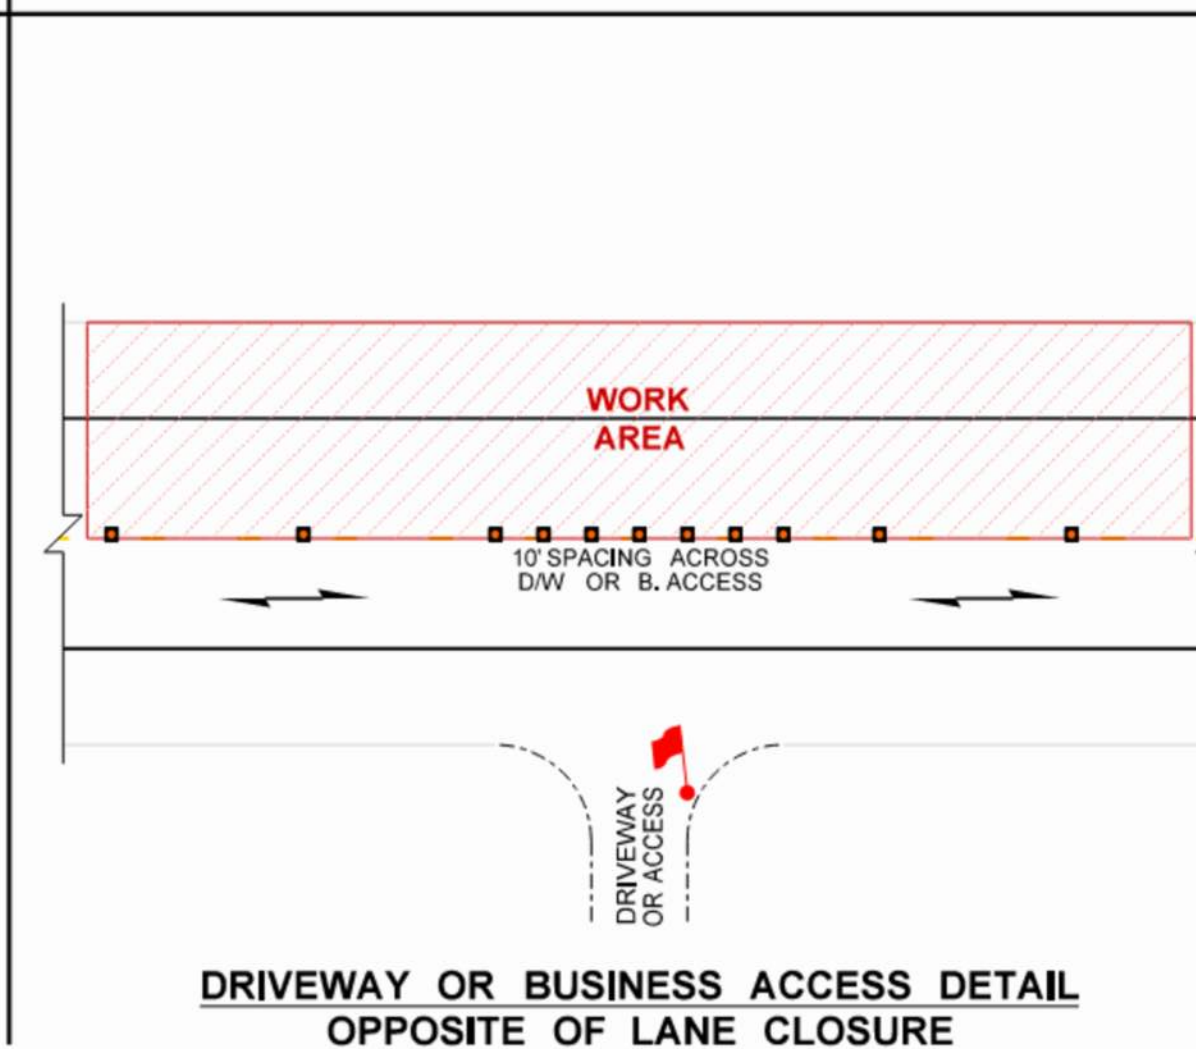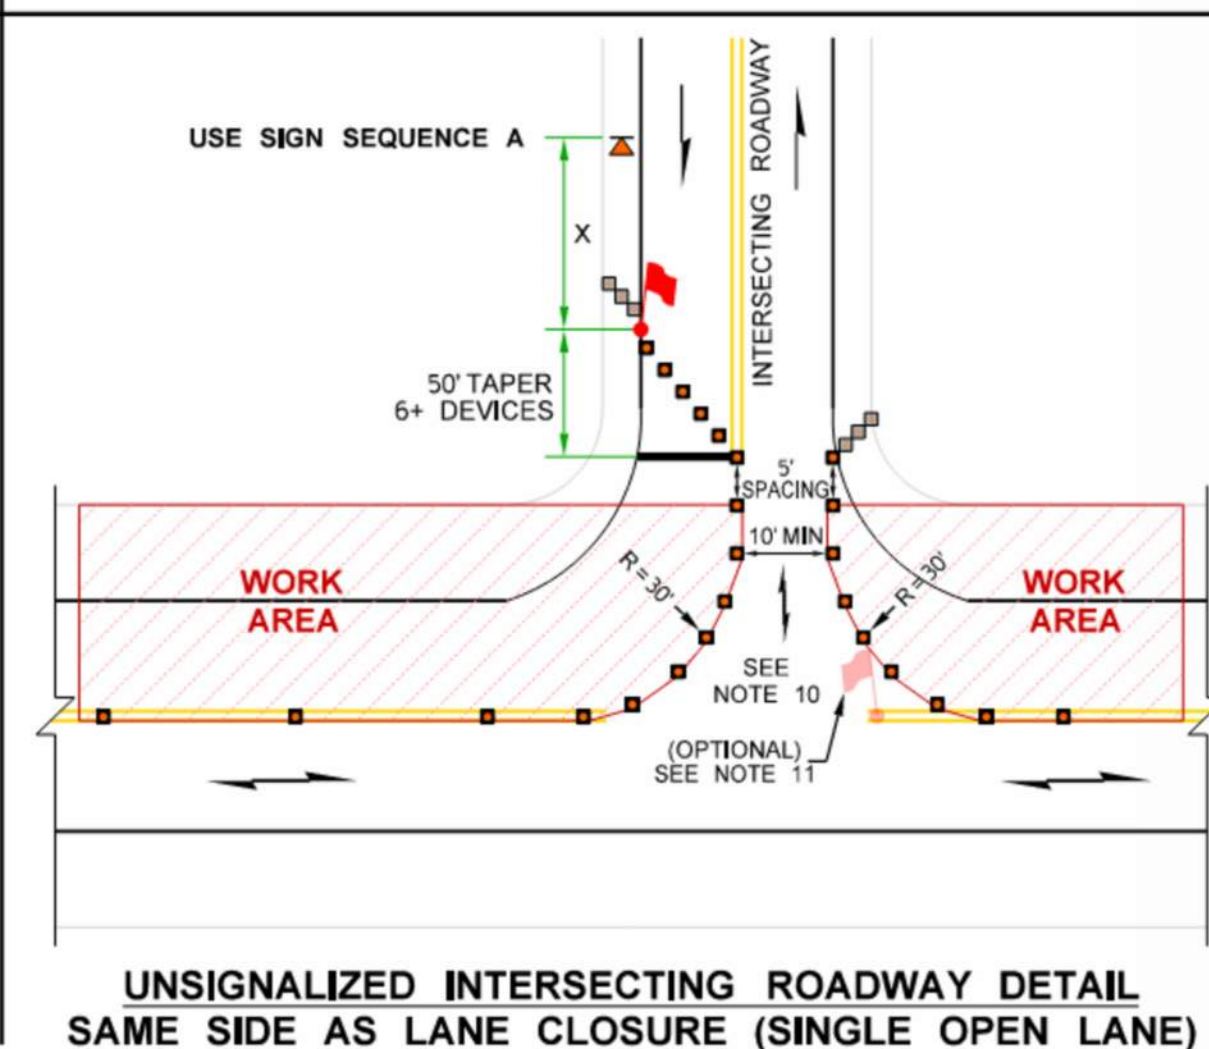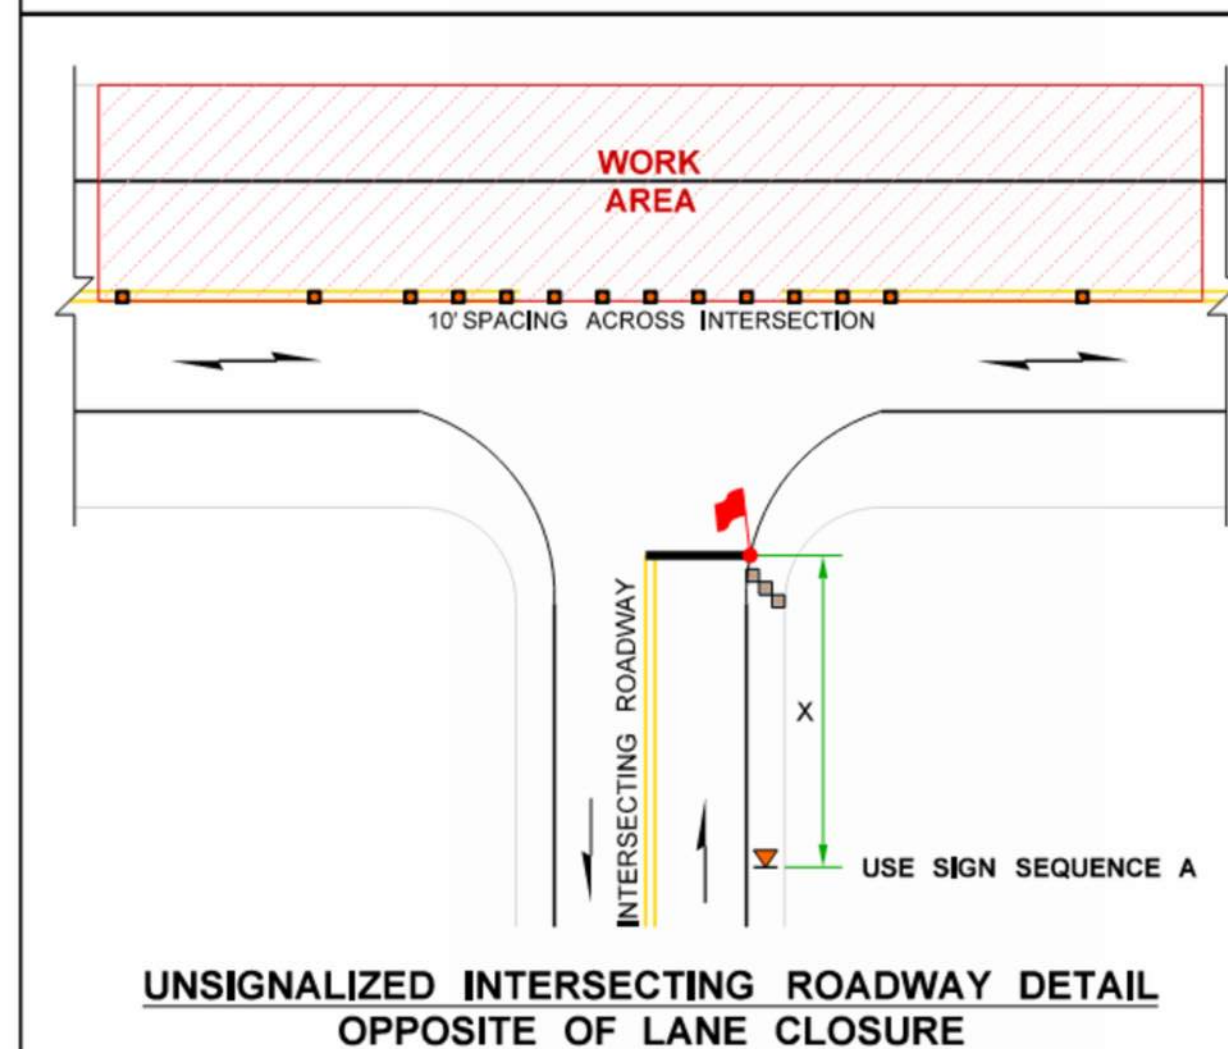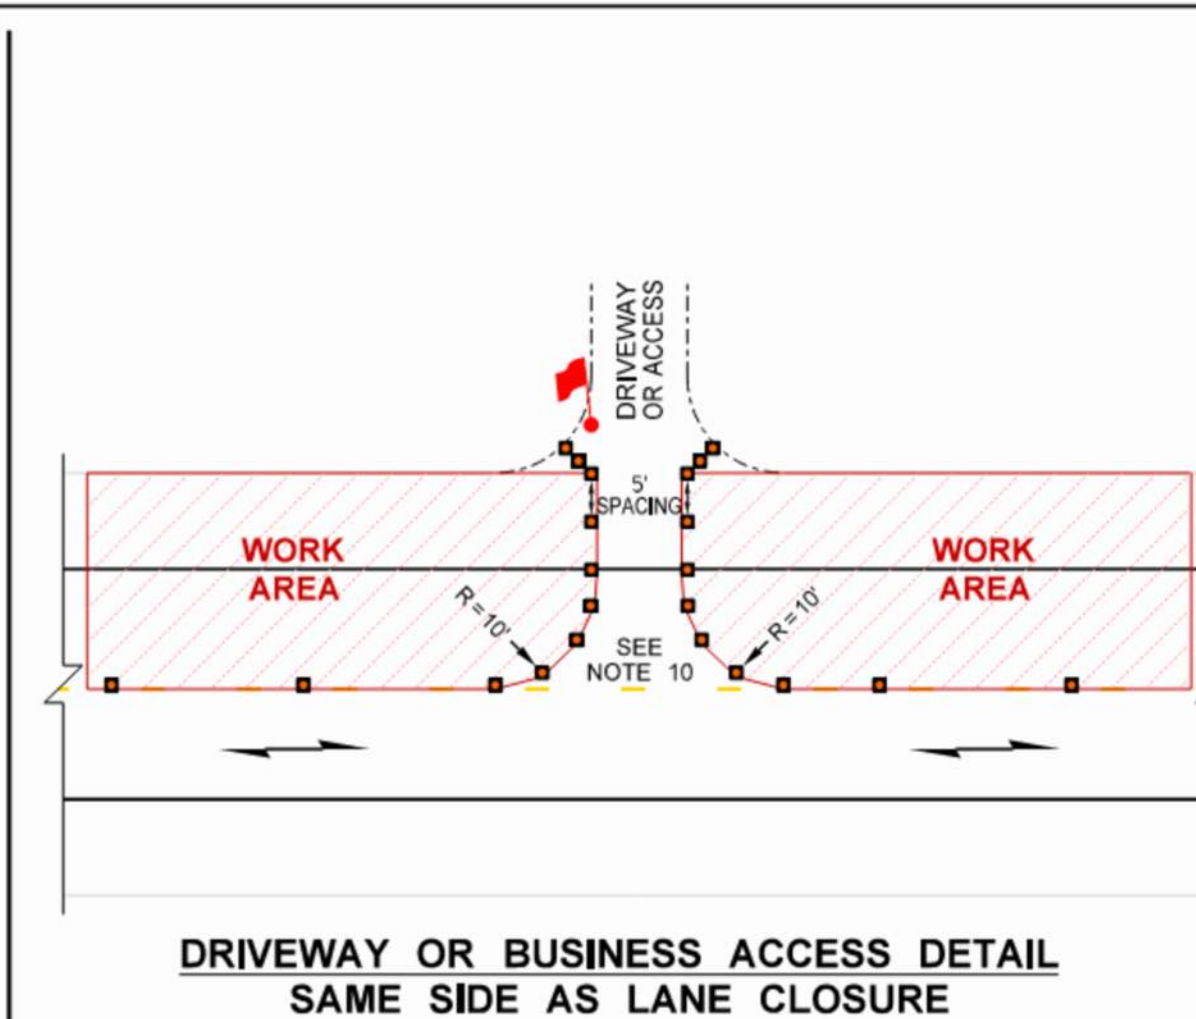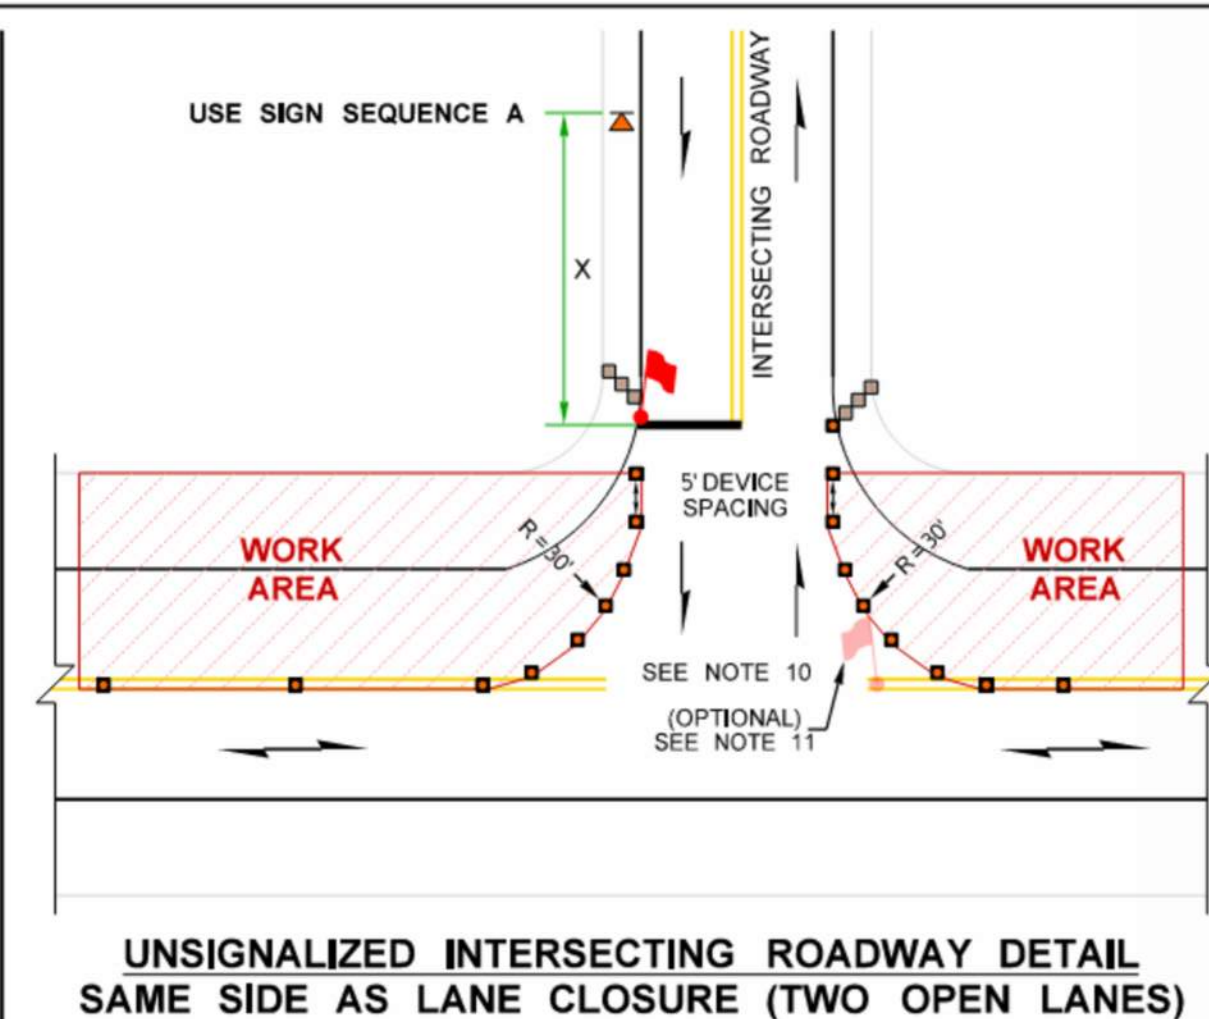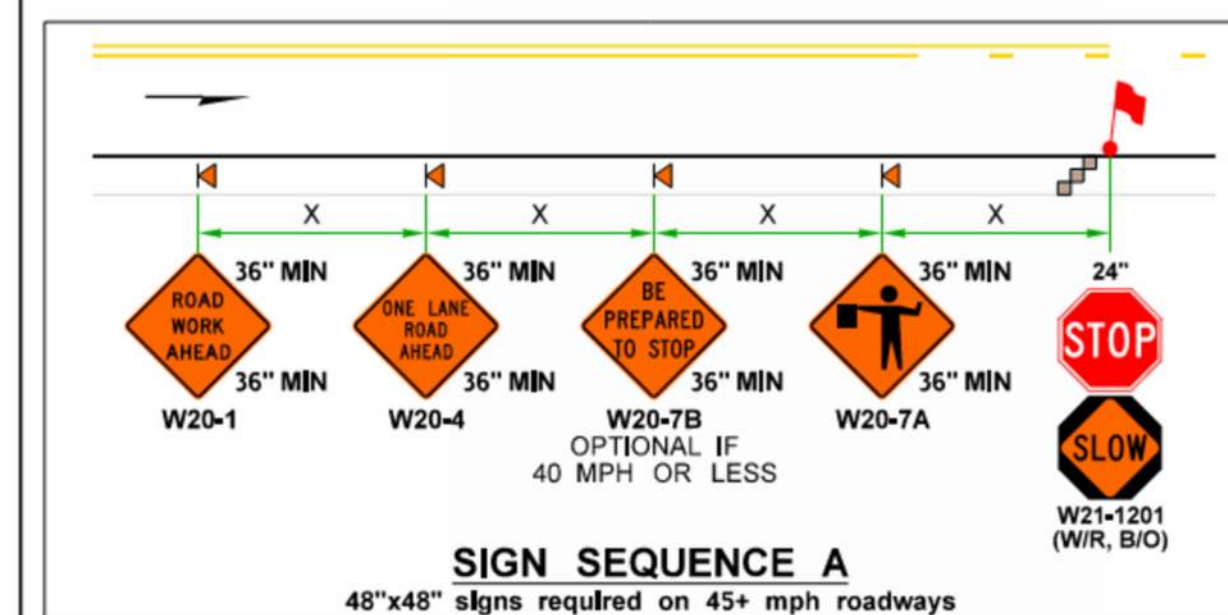


ALTERNATING 1-LANE, 2-WAY TRAFFIC: FLAGGER-CONTROLLED (HIGHWAYS, 40 MPH OR LESS)

FILE NAME C:\Users\LIntrF\OneDrive - Washington State Department of Transportation\Desktop\Work Zone TCPS420HW40-ARTrafficFlagger.dgn										FED.AID PROJ.NO.										Washington State Department of Transportation										Plot 2									
TIME 2:05:02 PM										REVISION																				PLAN REF NO.									
DATE 4/2/2024										10 WASH																				TC420									
PLOTTED BY LIntrF										JOB NUMBER																				SHEET									
DESIGNED BY										CONTRACT NO.																				2									
ENTERED BY										LOCATION NO.										OF																			
CHECKED BY										DATE										4																			
PROJ. ENGR.										RY										SHEETS																			
REGIONAL ADM.										REVISION										TYPICAL TRAFFIC CONTROL PLANS																			

2 TRAFFIC CONTROL – ALTERNATING SINGLE LANE CLOSURE AT DRIVEWAYS
C2.1–C2.4 | C4.3 NOT TO SCALE

TRAFFIC CONTROL NOTES:

1. PROVIDE TRAFFIC CONTROL PER WSDOT STANDARD SPECIFICATION SECTION 1-10.

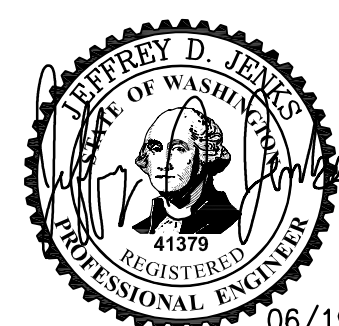

**CALL 48 HOURS
BEFORE YOU DIG
811**

NOTE: IF "L" DOES NOT MEASURE 1" ADJUST SCALES ACCORDINGLY.

728 134th Street SW · Suite 200
Everett, Washington 98204
Ph: 425 741-3800

Reid Middleton

SKAGIT COUNTY PARKS & RECREATION
GUEMES ISLAND COMMUNITY TRAIL
TRAFFIC CONTROL PLAN

SCALE		AS SHOWN	
DES.	JDJ	SHEET NO.	C4.3
DR.	JDJ		
CH.	CRS		
F.B.			
		OF	SHEETS
DATE		06/19/2026	
FILE NO.		21-2024-015	