

Survey in the SE 1/4 of the NE 1/4 (govt. Lot 6) of Section 7, Twp. 35 N., Rng 2 E., W.M.

AUDITORS CERTIFICATE

RECORD OF SURVEY AT THE REQUEST OF CLAIR A. CROSSMAN

200911120116
 Skagit County Auditor
 11/12/2009 Page 1 of 1 2:05PM

Storngquist-Durandy
 AUDITOR
 DEPUTY AUDITOR


LEGAL DESCRIPTION

Lots 1 through 4, inclusive, Block 5, "HOLIDAY HIDEWAY NO. 1", as per plat recorded in Volume 8 of Plats, pages 36 through 42, inclusive, records of Skagit County, Washington.

SUBJECT TO the Easements, Restrictions and other Exceptions set forth on Exhibit "A" of Statutory Warranty Deed AF #200905200105.

NOTES-

1. THE LEGAL DESCRIPTION FOR THIS SURVEY IS A STATUTORY WARRANTY DEED RECORDED UNDER AUDITOR'S FILE #200905200105.
2. SET RE-BAR AND YELLOW CAP P.L.S. #9569.
3. FOUND EXISTING REBAR AND NO CAP
4. FOUND 3/4" IRON PIPE.
5. EQUIPMENT USED: Pentax 323N Total Station.
6. MONUMENTS TIED ON 8-07-2009.
7. ERROR OF CLOSURE MEETS WASHINGTON STATE SURVEY STANDARDS.
8. SURVEY METHOD: STANDARD FIELD TRAVERSE.
9. BASIS OF BEARINGS: PLAT OF HOLIDAY HIDEWAY NO. 1 AF #625483.
10. THIS SURVEY WAS PERFORMED WITHOUT THE BENEFIT OF A CURRENT TITLE REPORT. THIS SURVEY DOES NOT PURPORT TO SHOW ALL EASEMENTS, RESTRICTIONS, RESERVATIONS, PROVISIONS, COVENANTS OR CONDITIONS WHICH MAY AFFECT THE PARCELS SHOWN HEREON.
11. THIS IS A BOUNDARY SURVEY ONLY. UTILITIES WERE NOT INVESTIGATED.

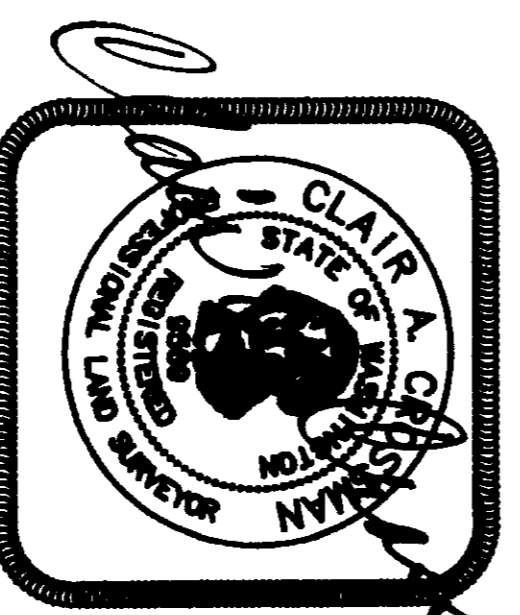

10-13-09

SURVEYORS CERTIFICATE

THIS RECORD OF SURVEY CORRECTLY REPRESENTS A SURVEY MADE BY ME OR UNDER MY DIRECTION IN CONFORMANCE WITH THE SURVEY RECORDING ACT AT THE REQUEST OF Fabian Gelael of JAKARTA INDONESIA, IN AUGUST, 2009.


CLAIR A. CROSSMAN, P.L.S.
Clair A. Crossman
 Certificate No. 9569
 Date 10-13-09

SHEET 1 OF 1


RECORD OF SURVEY FOR: Fabian Gelael
 108 Propanca Royo
 Jakarta, 12150 Indonesia

A PORTION OF THE NE 1/4 (GOVT. LOT 6) OF SECTION 7, TOWNSHIP 35 N., RNG. 2 EAST, W.M., SKAGIT COUNTY, WASHINGTON

HERRIGSTAD ENGINEERING PS
 4320 Whistle Lake Road, Anacortes, WA 98221 (360) 299-8804

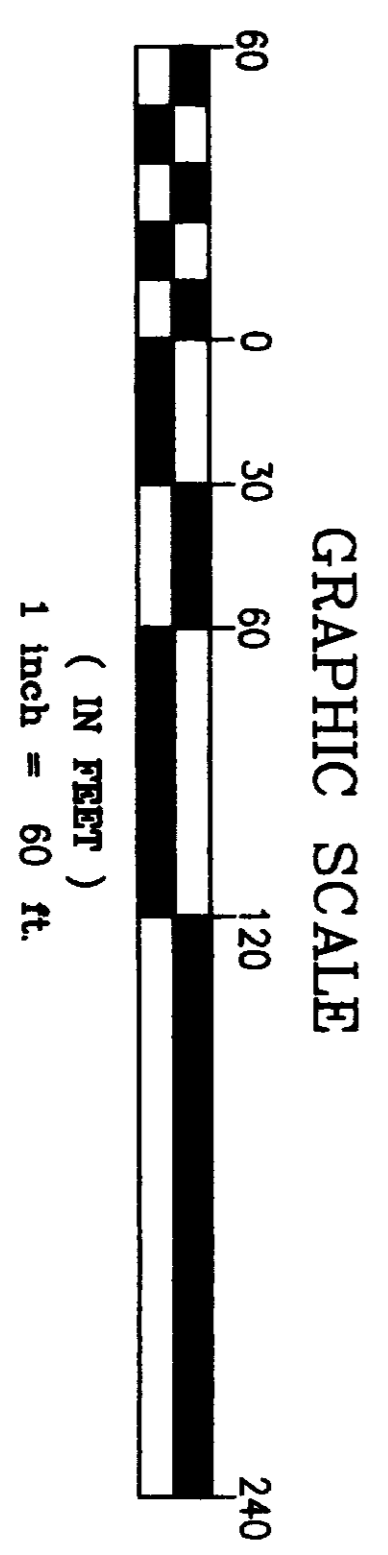

SITE PLAN
 SCALE: 1"=60'

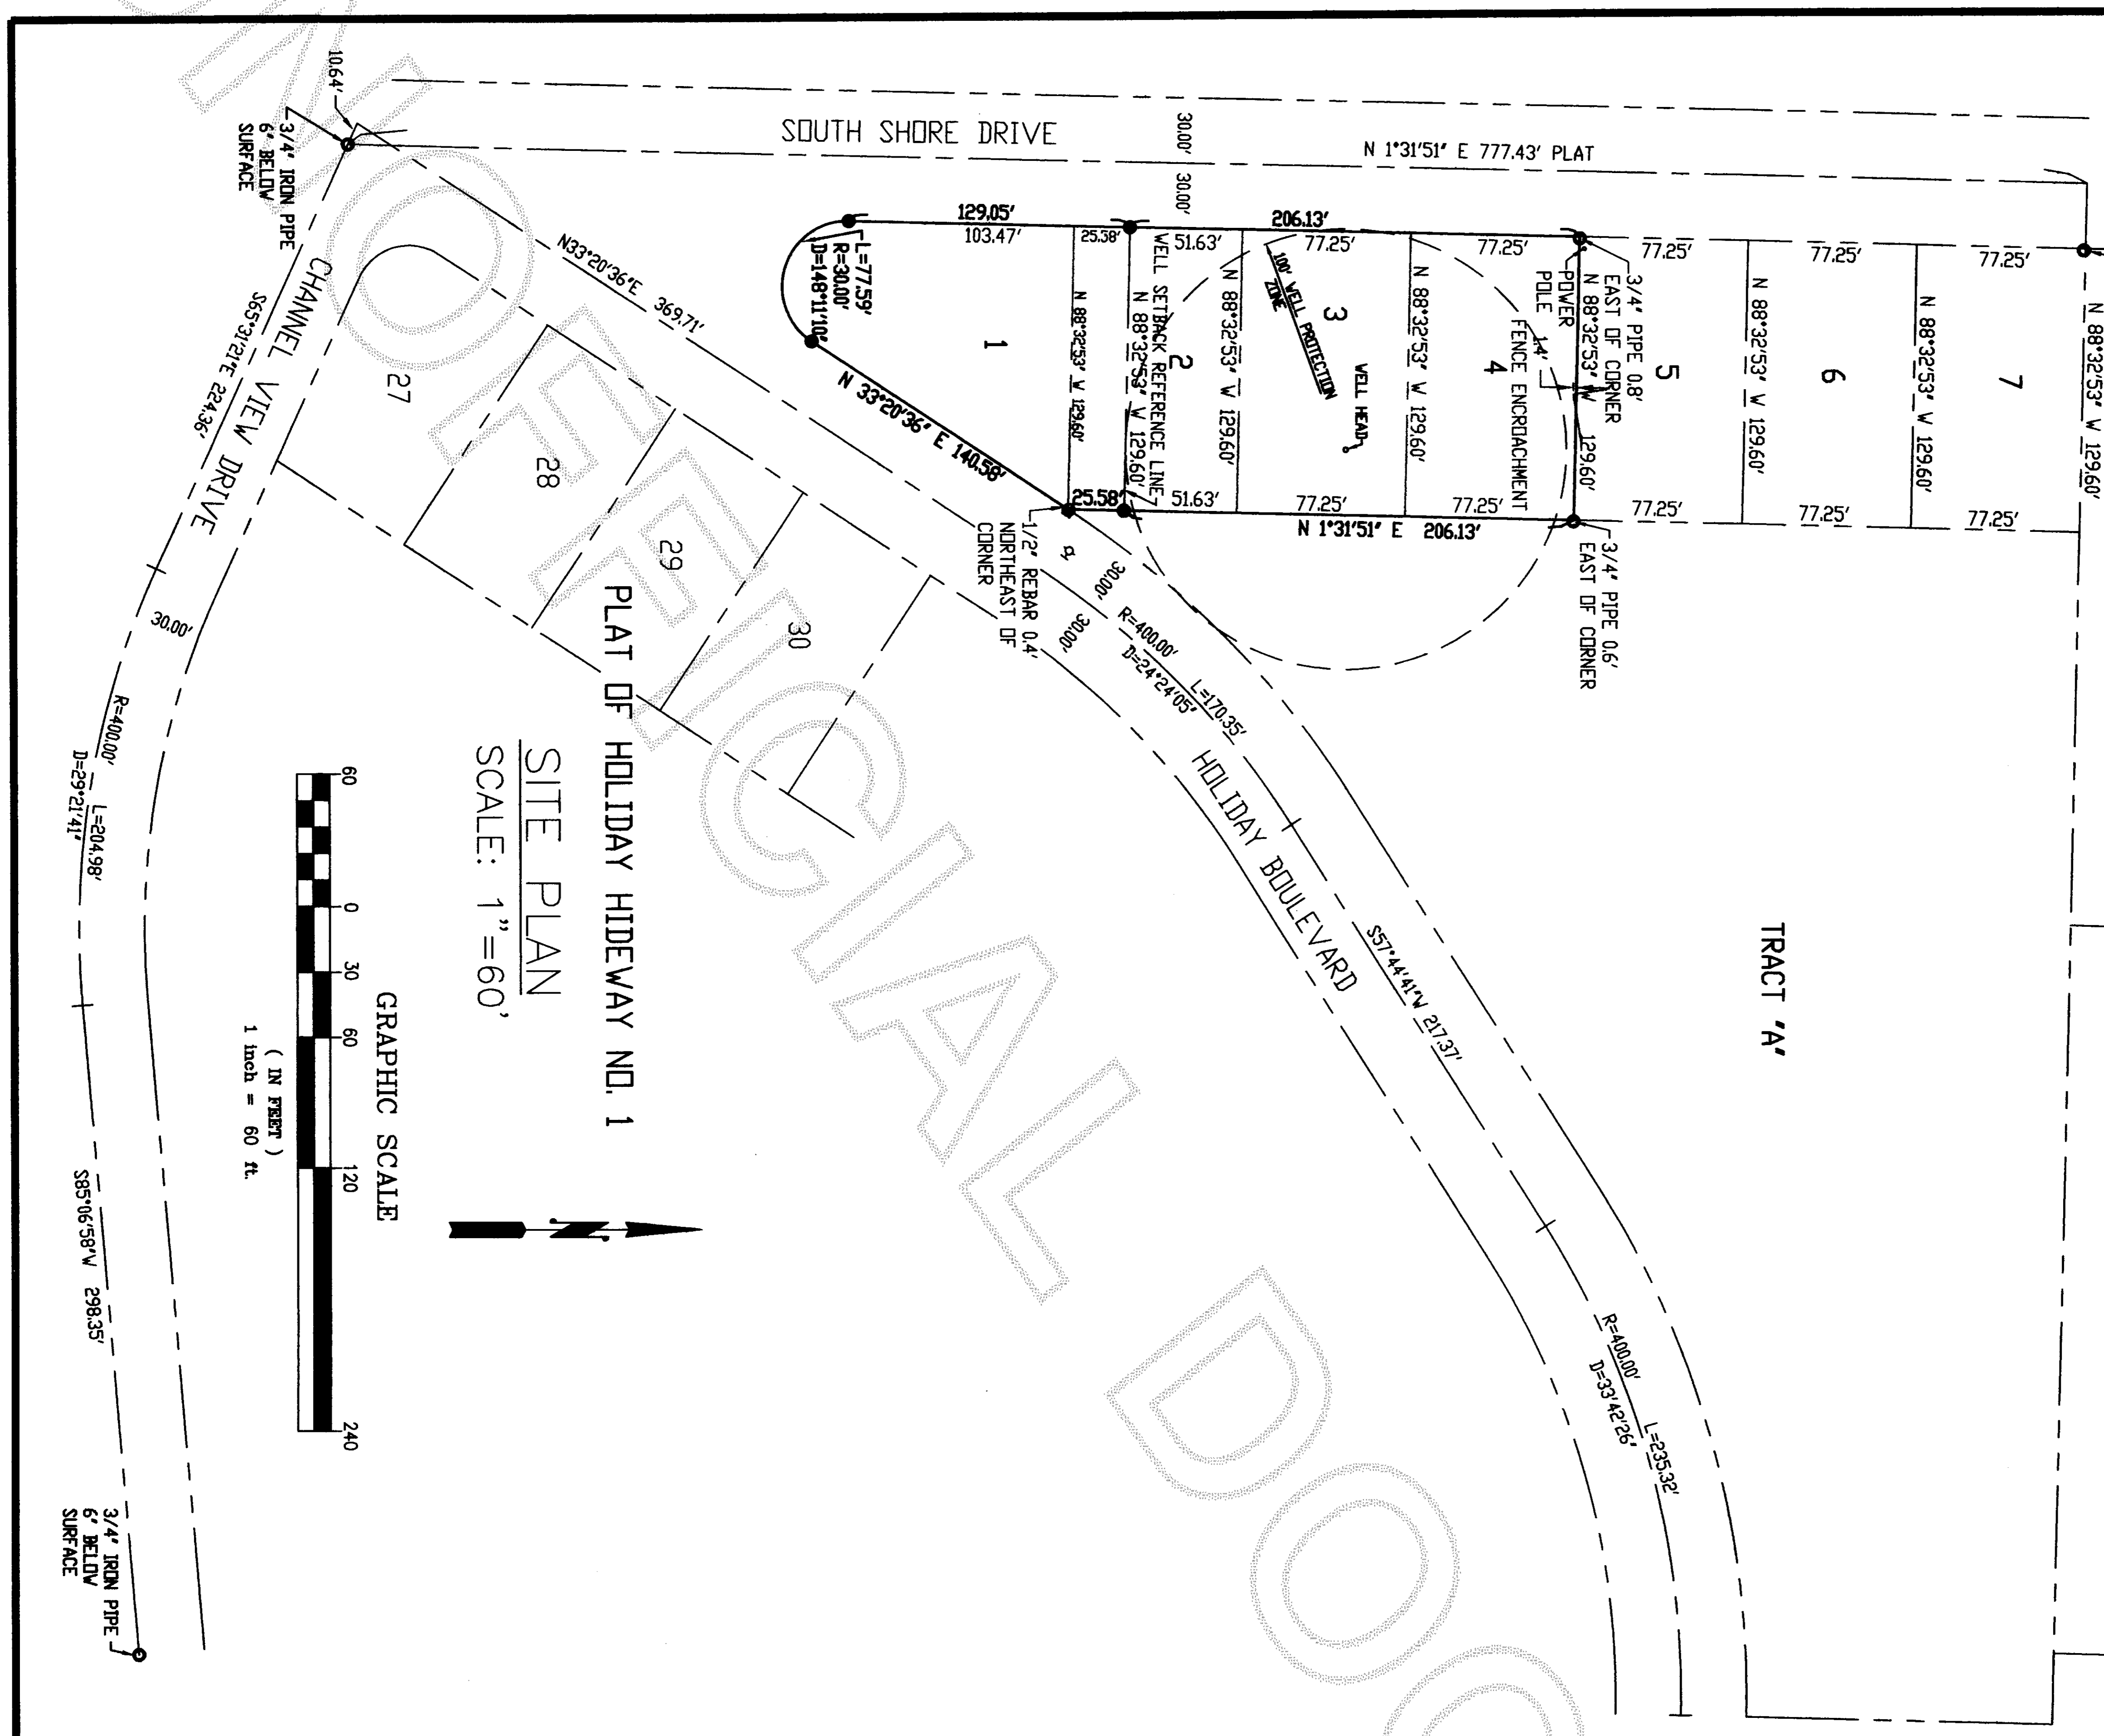

UNOFFICIAL