



201705080127

Skagit County Auditor

5/8/2017 Page

1 of

2

\$74.00

1:06PM

Return to:

\_\_\_\_\_  
\_\_\_\_\_  
\_\_\_\_\_

**PROTECTED CRITICAL AREA SITE PLAN**

Page 1 of 2

Grantor/Owner: Jack & Sheena Burns

Grantee: PUBLIC

Site Address: 37762 Cape Horn Road

Property ID #: P42836

Assessors Tax Account #: 350717-0-003-0109

Legal Description: Sec. 17 Twp. 35 Rng. 07/ Plat Name: SP 42-89 Lot: 1

Permit/Activity #: PL03-0464/SW17-0084

The PROTECTED CRITICAL AREA (PCA) is to be left undisturbed in its natural state. "With the exception of activities identified as Allowed without Standard review under SCC 14.24.070, any land-use activity that can impair the functions and values of critical areas or their buffers through a development activity or by disturbance of the soil or water, and/or by removal of, or damage to, existing vegetation shall require critical areas review and written authorization pursuant to SCC 14.24." SCC 14.24.060

No clearing, grading, filling, logging or removal of woody material, building, construction or road construction of any kind, planting of non-native vegetation or grazing of livestock is allowed within the PCA areas except as specifically permitted by Skagit County on a case-by-case basis consistent with SCC 14.24.


Representations on this site plan may be approximations only and should not be used for purposes other than for determining general locations of critical areas. Development activities beyond the scope of this plan may require additional studies and approvals.

The above references to "Grantor" and "Grantee" shall not be construed as a transfer of property ownership and are used solely for filing with the County Auditor.


Owner: Jack A. Burns Date: 5-5-17

On this day personally appeared before me Jack A. Burns to me known to be the individual(s) described in and who executed the within and foregoing instrument, and acknowledged that he/she/they signed the same as his/her/their free and voluntary act and deed, for the uses and purposes therein mentioned.

Given under my hand and seal of office this 5 day of May, 2017

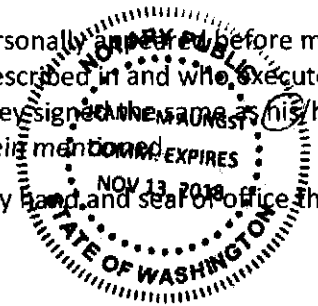

Shannen August  
Notary Public residing at 522 WADSWORTH  
My Commission Expires: 11/13/18

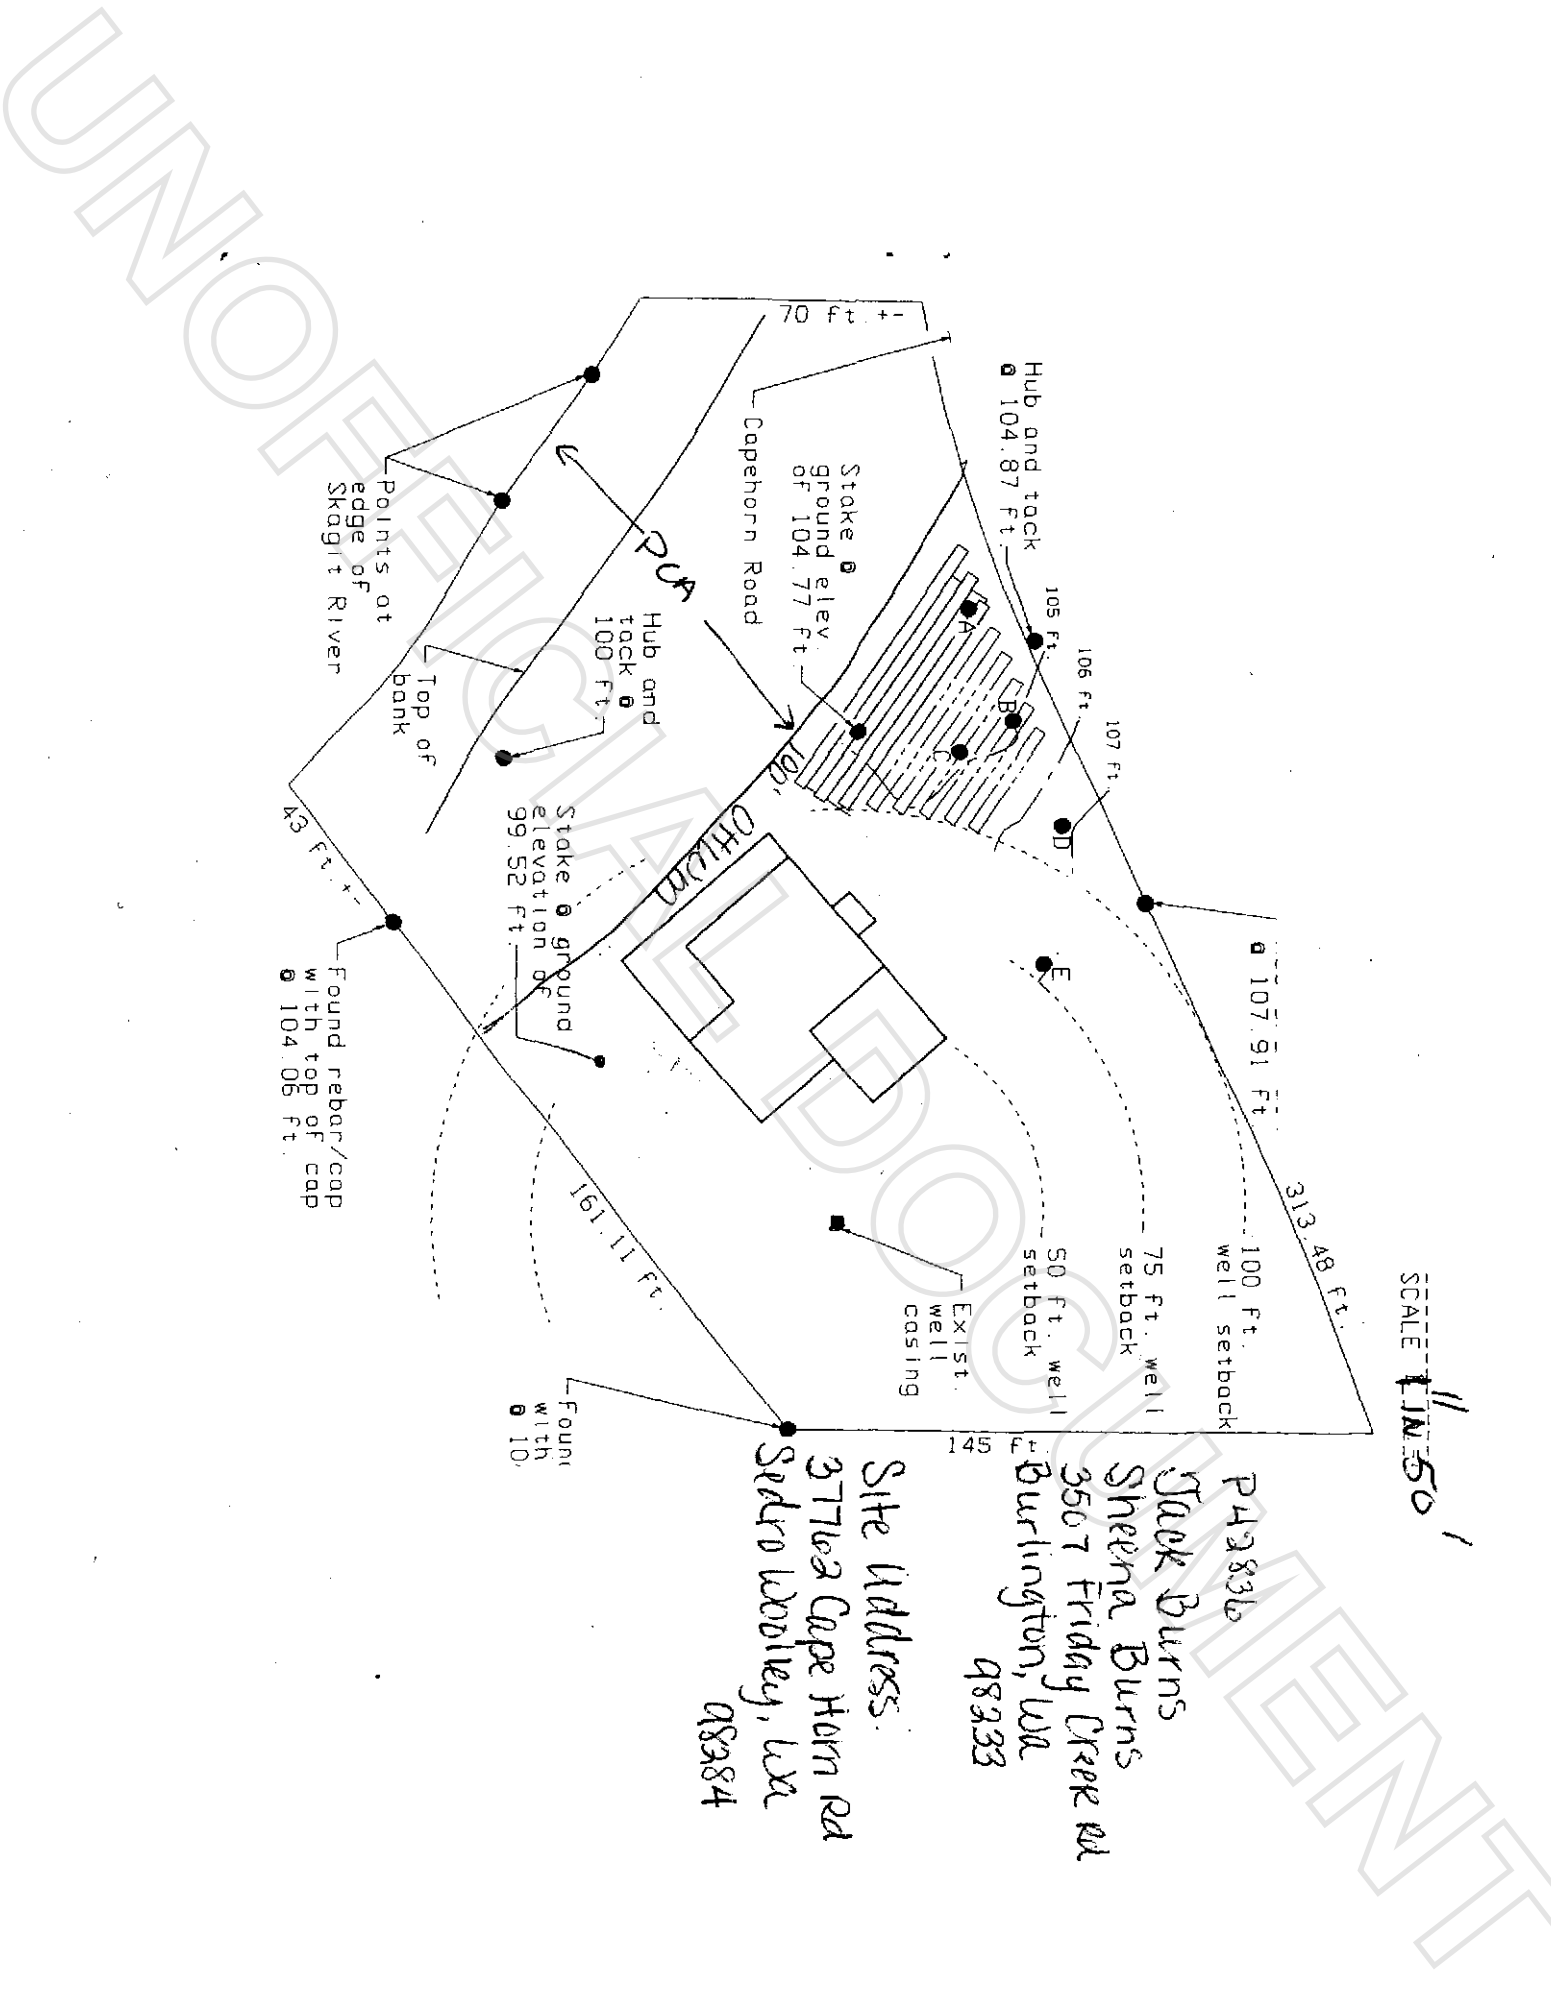

SCALE 1" = 50'

Site Address:  
3776a Cape Horn Rd  
Sedro Woolley, WA 98284

Jack Burns  
P42836  
3507 Friday Creek Rd  
Burlington, WA 98233

Sheena Burns  
98233