


PROJECT LOCATION



PROJECT SITE LOCATION

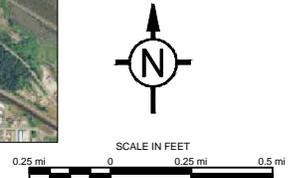

REFERENCE NUMBER:
 APPLICANT: Tesoro Refining & Marketing Company, LLC
 ADJACENT PROPERTY OWNERS: See Attachment "C"
 IN: Fidalgo/Padilla Bay
 NEAR / AT: ANACORTES
 COUNTY: SKAGIT
 STATE: WASHINGTON

PROJECT LOCATION ADDRESS:
 10200 West March Point Road,
 Anacortes, Wa, 98221
 LAT/LONG: Lat 48.492' N., Long 122.570' W
 Sec 21, 28 & 29, T. 35 N., R. 2 E.,
 W.M.
 DATUM: NAVD 1988-0.82' DATE: MAY 2015

PROPOSED PROJECT:
 CLEAN PRODUCTS UPGRADE PROJECT
 DRAWING TITLE
PROJECT SITE LOCATION
 VICINITY MAP
 SHEET 1 OF 20

DRAWING TABLE OF CONTENTS

SHEET TITLE	SHEET NO.
VICINITY MAP	01
DRAWING TABLE OF CONTENTS	02
DOCK AND CAUSEWAY PLAN VIEW	03
COAST LINE PLAN VIEW	04
COAST LINE ELEVATION VIEW	05
SLEEPERWAY SECTION VIEW	06
CAUSEWAY SECTION VIEW (MARCH POINT ROAD)	07
CAUSEWAY SECTION VIEW	08
DOCK SAFETY UNIT LOCATION DRAWING	09
TANKAGE OVERALL PLAN AND LEGEND	10
TANKAGE SITE PLAN	11
TANKAGE SITE PLAN	12
TANKAGE ENLARGED VIEW AND SECTION	13
TANKAGE ENLARGED VIEWS	14
TANKAGE GRADING SECTIONS	15
TANKAGE SECTIONS AND DETAILS	16
TANKAGE ENLARGED TIE-IN PLAN	17
TANKAGE FENCING PLAN	18
TANKAGE CONSTRUCTION SILT FENCE PLAN	19
TANKAGE PIPE TRENCH DETAIL	20

REFERENCE NUMBER:
APPLICANT: Tesoro Refining & Marketing Company, LLC
ADJACENT PROPERTY OWNERS: See Attachment "C"
IN: Fidalgo/Padilla Bay
NEAR / AT: ANACORTES
COUNTY: SKAGIT
STATE: WASHINGTON

PROJECT LOCATION ADDRESS:
 10200 West March Point Road,
 Anacortes, Wa, 98221
LAT/LONG: Lot 48.492' N., Long 122.570' W
 Sec 21, 28 & 29, T. 35 N., R. 2 E.,
 W.M.
DATUM: NAVD 1988-0.82' **DATE:** MAY 2015

PROPOSED PROJECT:
 CLEAN PRODUCTS UPGRADE PROJECT

DRAWING TITLE
DRAWING
TABLE OF CONTENTS
SHEET 2 OF 20

FILENAME:

PLOT DATE: : :

**DSU LOCATION
SEE SHEET 9**




**FIDALGO
BAY**

**3" NATURAL
GAS LINE**

**SEE SHEET 4
FOR FURTHER
DETAIL**

**MHW
MHHW
OHWM**

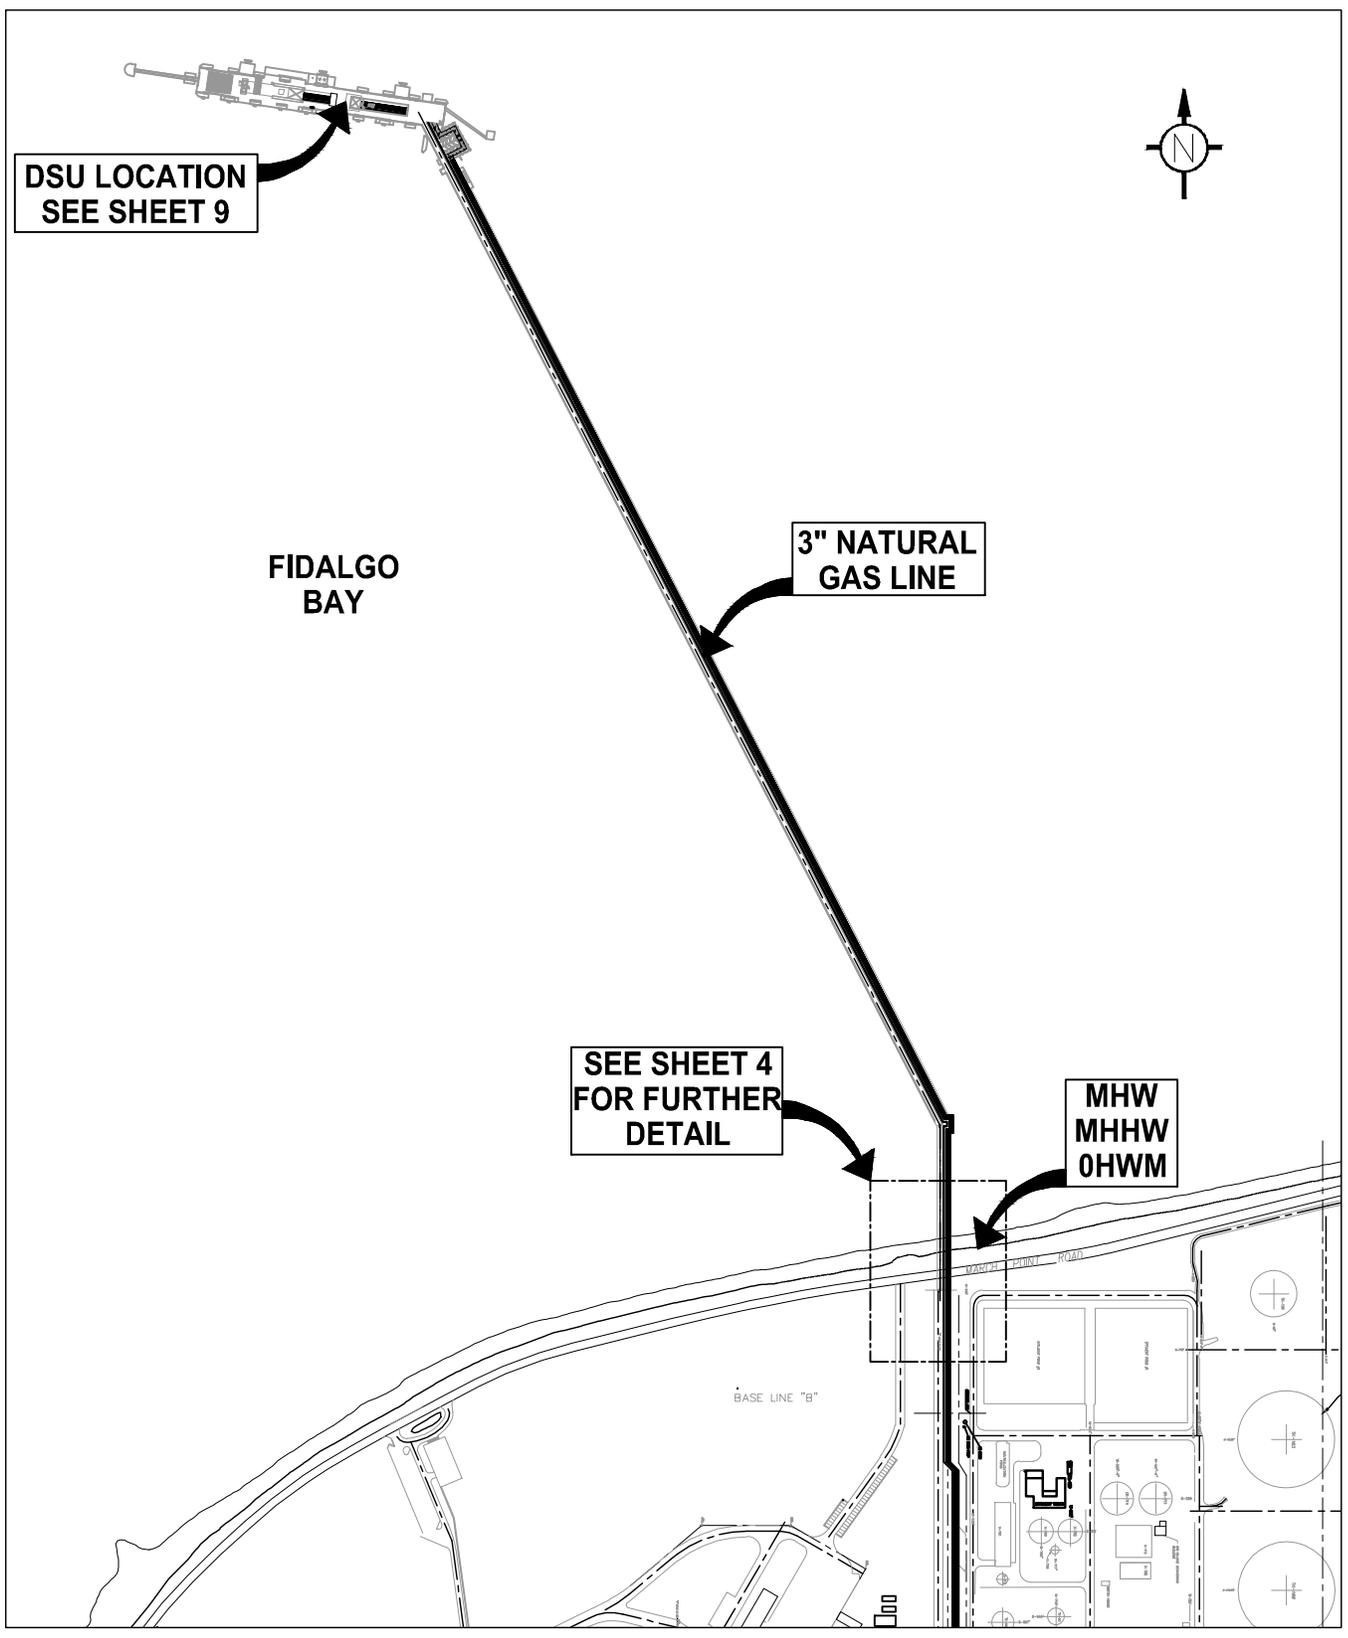

PROJECT SITE LOCATION

SCALE: 1:500




REFERENCE NUMBER:
APPLICANT: **Tesoro Refining & Marketing Company, LLC**
ADJACENT PROPERTY OWNERS: **See Attachment "C"**
IN: **Fidalgo/Padilla Bay**
NEAR / AT: **ANACORTES**
COUNTY: **SKAGIT**
STATE: **WASHINGTON**

PROJECT LOCATION ADDRESS:
**10200 West March Point Road,
Anacortes, Wa, 98221**
LAT/LONG: **Lat 48.492' N., Long 122.570' W**
**Sec 21, 28 & 29, T. 35 N., R. 2 E.,
W.M.**
DATUM: **NAVD 1988-0.82'** DATE: **MAY 2015**

PROPOSED PROJECT:
CLEAN PRODUCTS UPGRADE PROJECT

DRAWING TITLE
**DOCK AND CAUSEWAY
PLAN VIEW**
SHEET **3** OF **20**

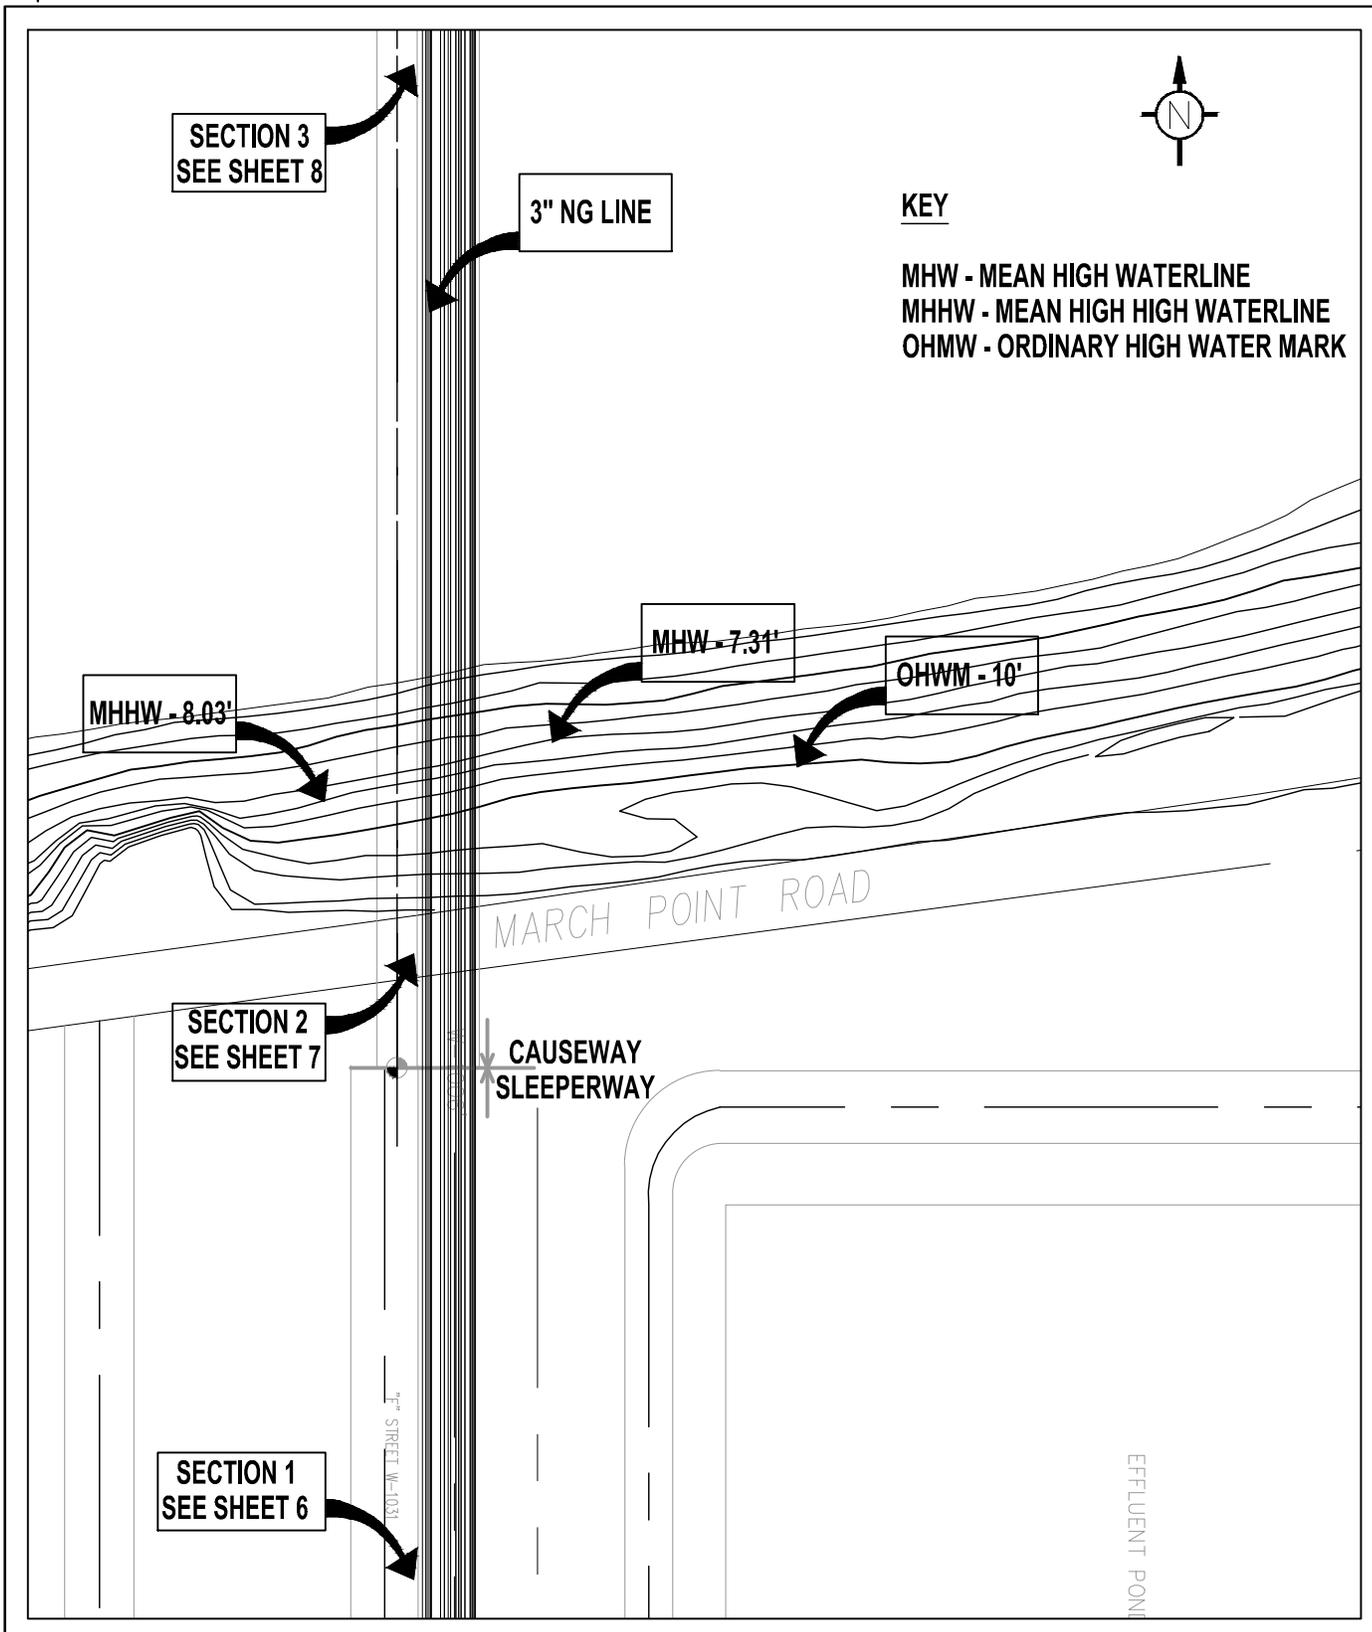


KEY


MHW - MEAN HIGH WATERLINE
 MHHW - MEAN HIGH HIGH WATERLINE
 OHWM - ORDINARY HIGH WATER MARK

SHEET 3

SCALE: 1:25

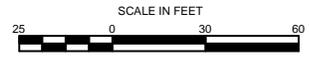

<p>REFERENCE NUMBER: APPLICANT: Tesoro Refining & Marketing Company, LLC ADJACENT PROPERTY OWNERS: See Attachment "C" IN: Fidalgo/Padilla Bay NEAR / AT: ANACORTES COUNTY: SKAGIT STATE: WASHINGTON</p>	<p>PROJECT LOCATION ADDRESS: 10200 West March Point Road, Anacortes, Wa, 98221 LAT/LONG: Lat 48.492' N., Long 122.570' W Sec 21, 28 & 29, T. 35 N., R. 2 E., W.M. DATUM: NAVD 1988-0.82' DATE: MAY 2015</p>	<p>PROPOSED PROJECT: CLEAN PRODUCTS UPGRADE PROJECT DRAWING TITLE COAST LINE PLAN VIEW SHEET 4 OF 20</p>
---	---	---

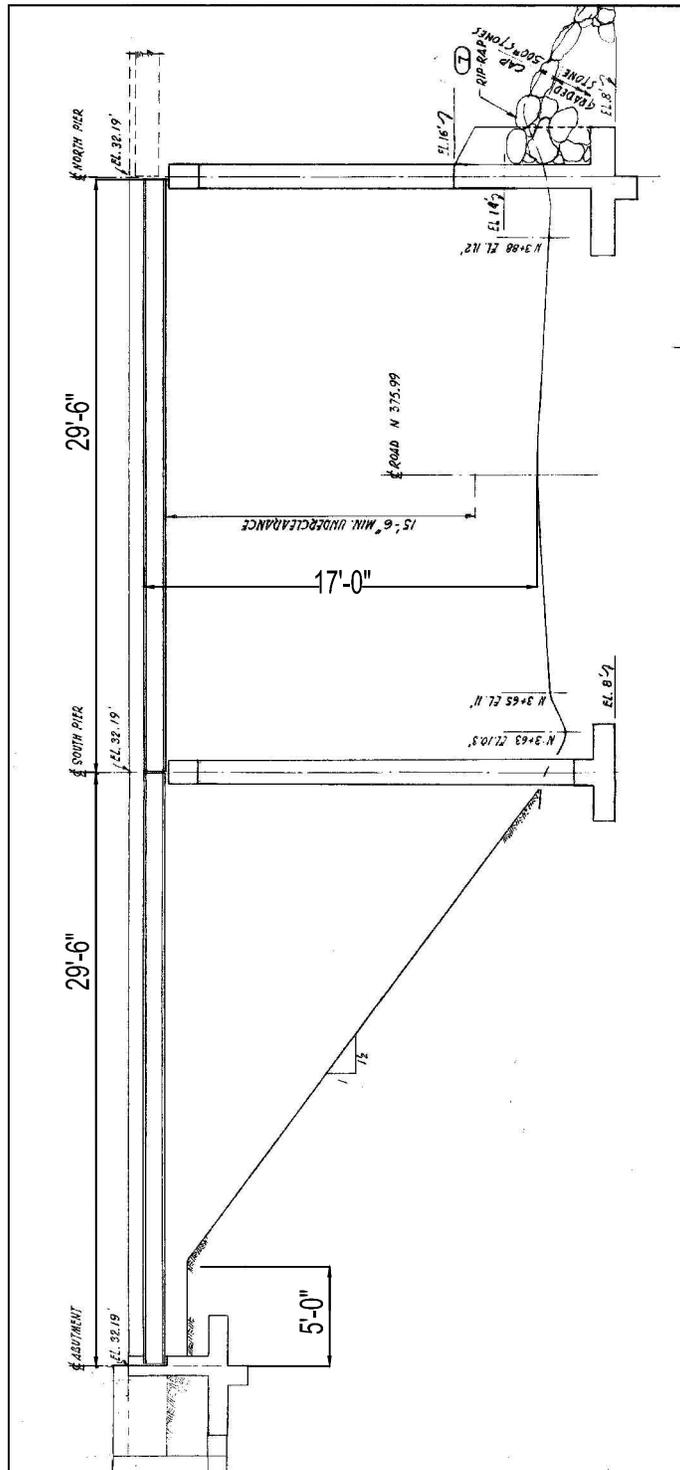

ROAD CROSSING ELEVATION VIEW


NOT TO SCALE

REFERENCE NUMBER:
 APPLICANT: Tesoro Refining & Marketing Company, LLC
 ADJACENT PROPERTY OWNERS: See Attachment "C"
 IN: Fidalgo/Padilla Bay
 NEAR / AT: ANACORTES
 COUNTY: SKAGIT
 STATE: WASHINGTON

PROJECT LOCATION ADDRESS:
 10200 West March Point Road,
 Anacortes, Wa, 98221
 LAT/LONG: Lat 48.492° N., Long 122.570° W
 Sec 21, 28 & 29, T. 35 N., R. 2 E.,
 W.M.
 DATUM: NAVD 1988-0.82' DATE: MAY 2015

PROPOSED PROJECT:
 CLEAN PRODUCTS UPGRADE PROJECT

DRAWING TITLE
COAST LINE
ELEVATION VIEW
 SHEET 5 OF 20

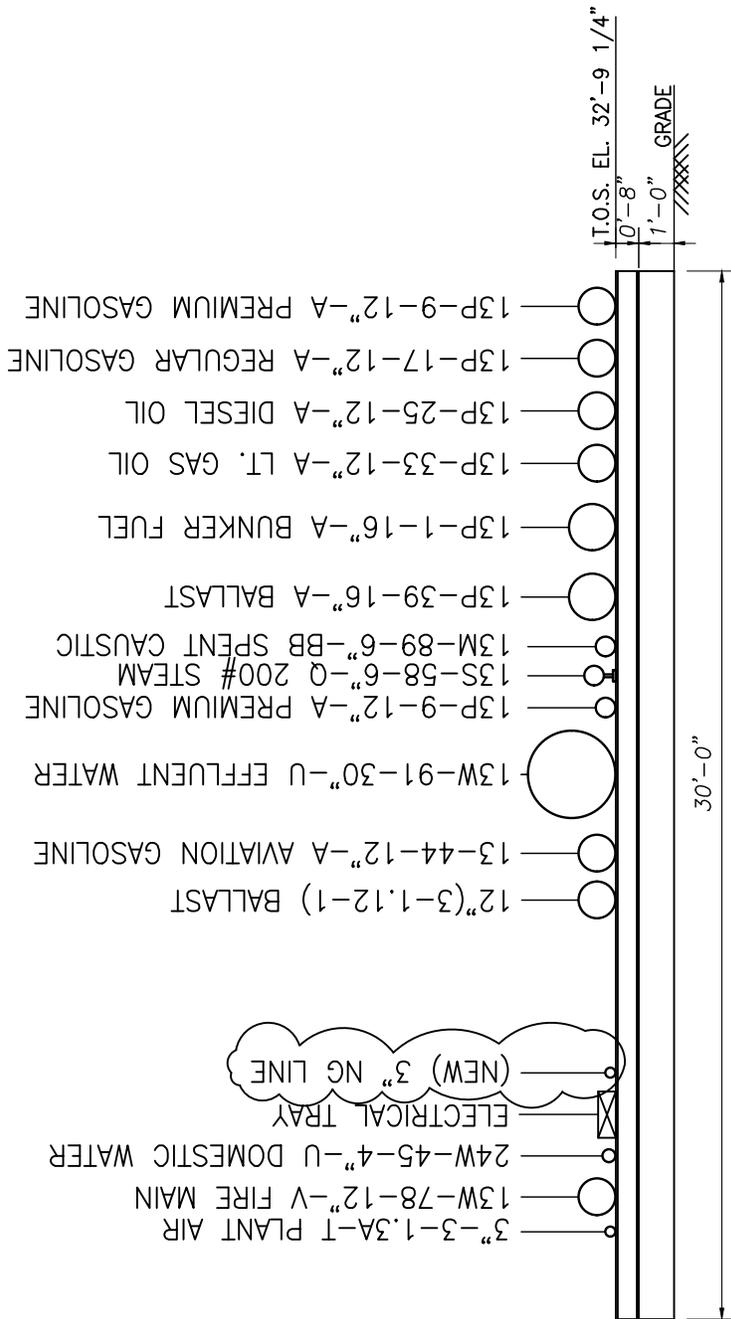


SLEEPERWAY SECTION VIEW
 ONSHORE SLEEPERWAY
 LOOKING NORTH

SECTION 1
 NOT TO SCALE

REFERENCE NUMBER:
 APPLICANT: **Tesoro Refining & Marketing Company, LLC**
 ADJACENT PROPERTY OWNERS: **See Attachment "C"**
 IN: **Fidalgo/Padilla Bay**
 NEAR / AT: **ANACORTES**
 COUNTY: **SKAGIT**
 STATE: **WASHINGTON**

PROJECT LOCATION ADDRESS:
**10200 West March Point Road,
 Anacortes, Wa, 98221**
 LAT/LONG: **Lat 48.492' N., Long 122.570' W**
**Sec 21, 28 & 29, T. 35 N., R. 2 E.,
 W.M.**
 DATUM: **NAVD 1988-0.82'** DATE: **MAY 2015**

PROPOSED PROJECT:
CLEAN PRODUCTS UPGRADE PROJECT
 DRAWING TITLE
**SLEEPERWAY
 SECTION VIEW**
 SHEET **6** OF **20**

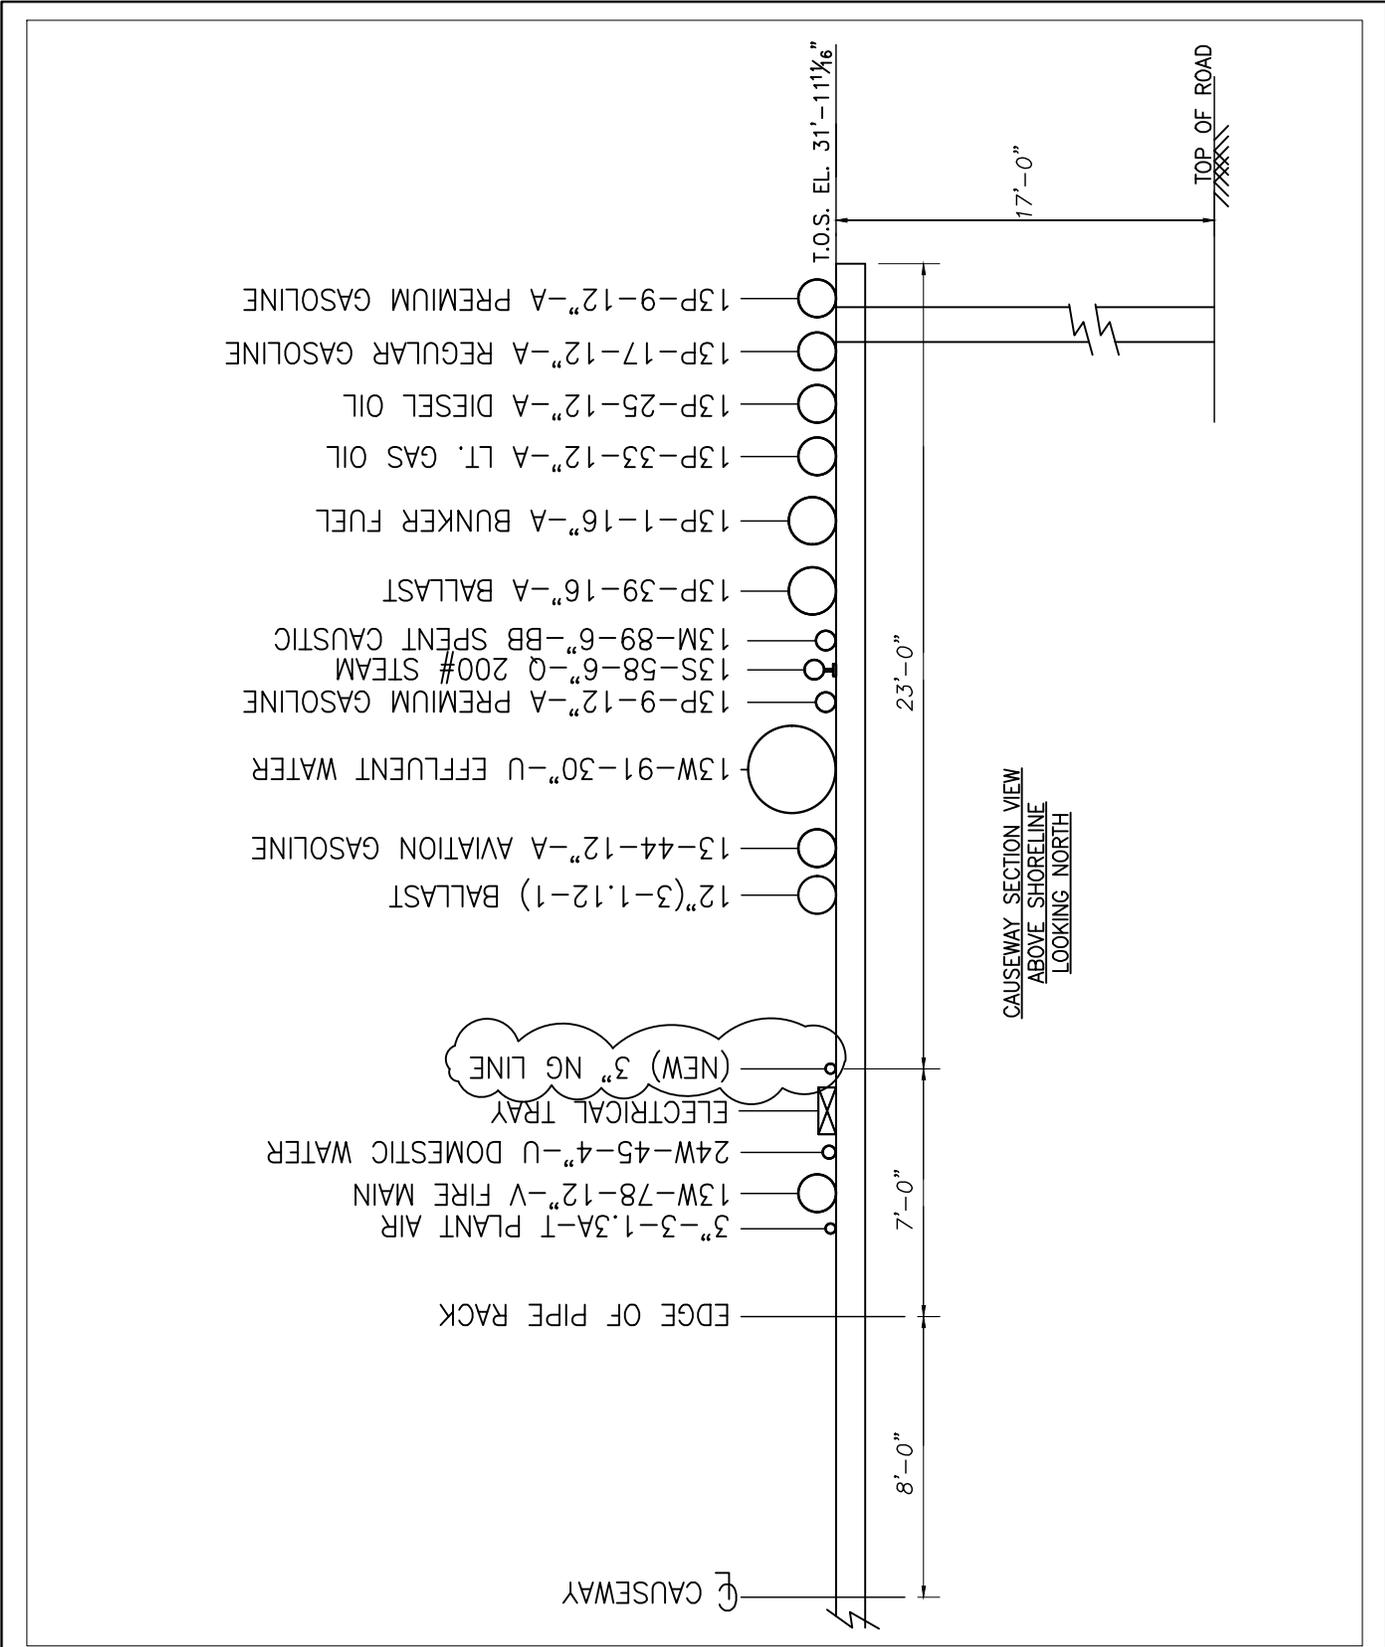


SECTION 2
NOT TO SCALE

REFERENCE NUMBER:
 APPLICANT: **Tesoro Refining & Marketing Company, LLC**
 ADJACENT PROPERTY OWNERS: **See Attachment "C"**
 IN: **Fidalgo/Padilla Bay**
 NEAR / AT: **ANACORTES**
 COUNTY: **SKAGIT**
 STATE: **WASHINGTON**



PROJECT LOCATION ADDRESS:
**10200 West March Point Road,
 Anacortes, Wa, 98221**
 LAT/LONG: **Lat 48.492° N., Long 122.570° W**
**Sec 21, 28 & 29, T. 35 N., R. 2 E.,
 W.M.**
 DATUM: **NAVD 1988-0.82'** DATE: **MAY 2015**

PROPOSED PROJECT:
CLEAN PRODUCTS UPGRADE PROJECT
 DRAWING TITLE
**CAUSEWAY SECTION VIEW
 (MARCH POINT ROAD)**
 SHEET **07** OF **20**

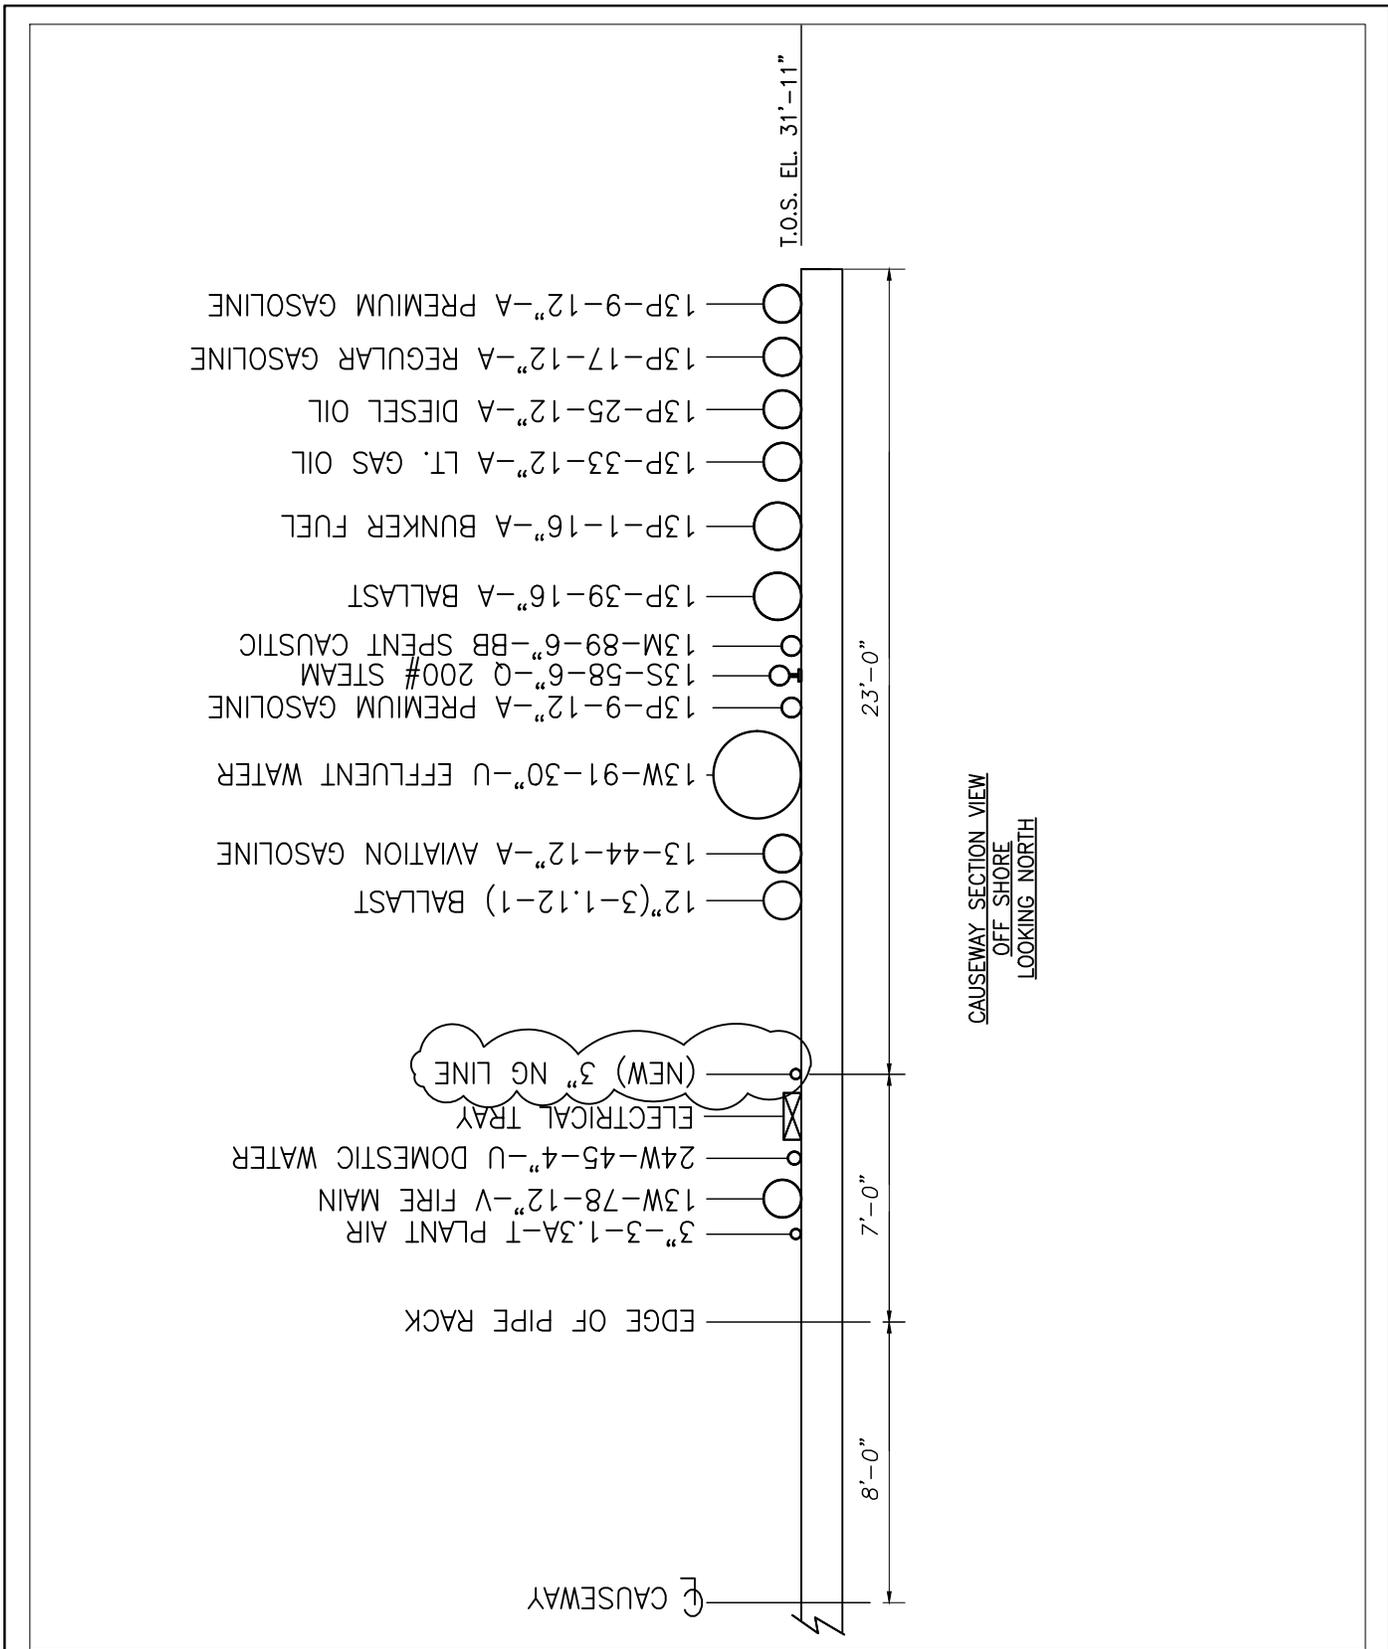


SECTION 3
NOT TO SCALE

<p>REFERENCE NUMBER: APPLICANT: Tesoro Refining & Marketing Company, LLC ADJACENT PROPERTY OWNERS: See Attachment "C" IN: Fidalgo/Padilla Bay NEAR / AT: ANACORTES COUNTY: SKAGIT STATE: WASHINGTON</p>	<p>PROJECT LOCATION ADDRESS: 10200 West March Point Road, Anacortes, Wa, 98221 LAT/LONG: Lat 48.492° N., Long 122.570° W Sec 21, 28 & 29, T. 35 N., R. 2 E., W.M. DATUM: NAVD 1988-0.82' DATE: MAY 2015</p>	<p>PROPOSED PROJECT: CLEAN PRODUCTS UPGRADE PROJECT DRAWING TITLE CAUSEWAY SECTION VIEW SHEET 08 OF 20</p>
---	--	--

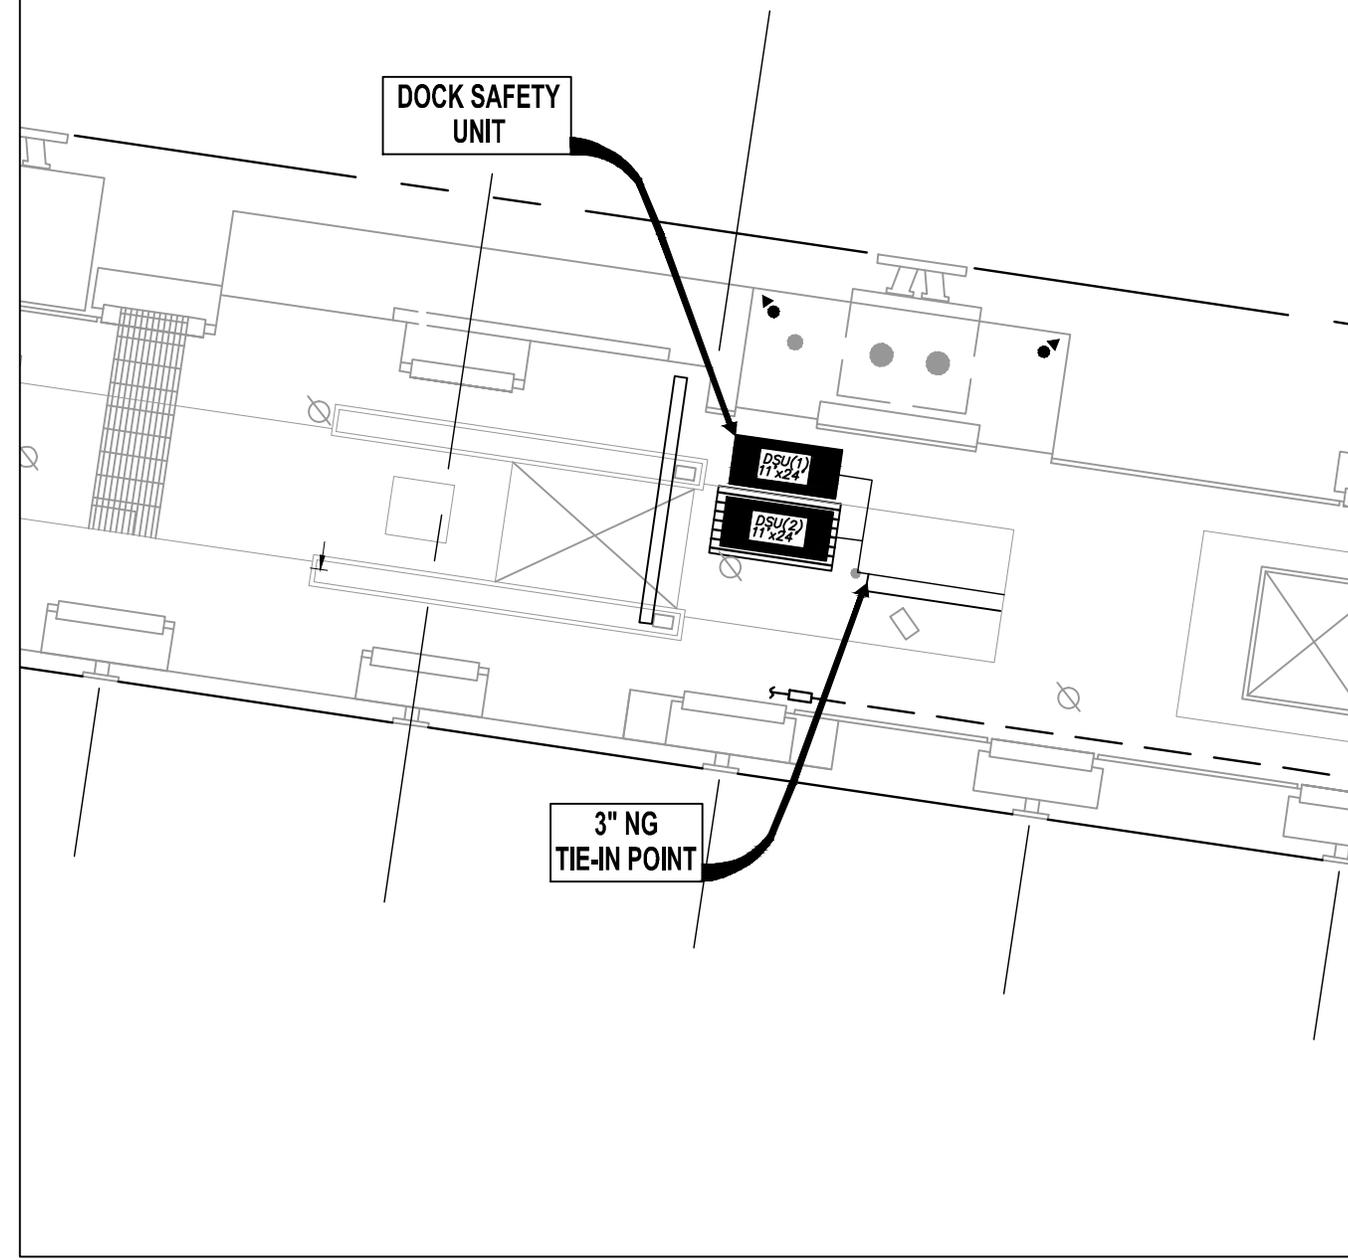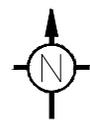

DOCK
SCALE: 1:20

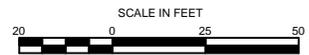


REFERENCE NUMBER:
APPLICANT: **Tesoro Refining & Marketing Company, LLC**
ADJACENT PROPERTY OWNERS: *See Attachment "C"*
IN: **Fidalgo/Padilla Bay**
NEAR / AT: **ANACORTES**
COUNTY: **SKAGIT**
STATE: **WASHINGTON**

PROJECT LOCATION ADDRESS:
**10200 West March Point Road,
Anacortes, Wa, 98221**
LAT/LONG: **Lat 48.492' N., Long 122.570' W**
**Sec 21, 28 & 29, T. 35 N., R. 2 E.,
W.M.**
DATUM: **NAVD 1988-0.82'** DATE: **MAY 2015**

PROPOSED PROJECT:
CLEAN PRODUCTS UPGRADE PROJECT

DRAWING TITLE
**DOCK SAFETY UNIT
LOCATION DRAWING**
SHEET **09** OF **20**

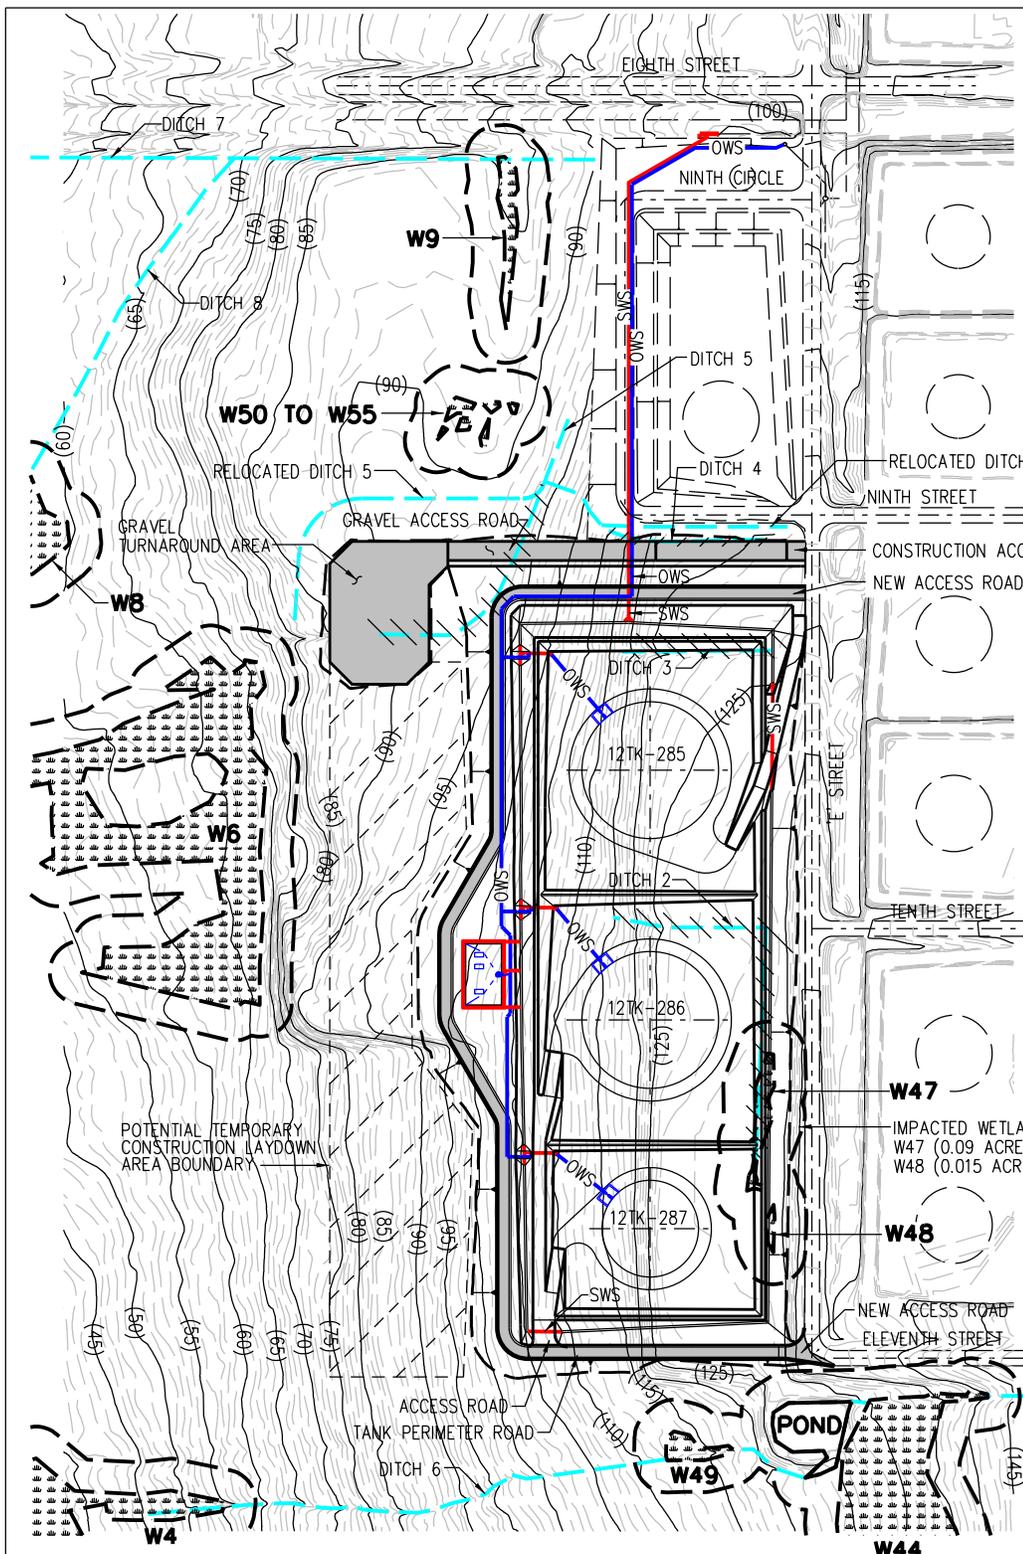


ABBREVIATIONS

- CB CATCH BASIN
- FL FLOWLINE
- HP HIGH POINT ELEVATION
- IE INVERT ELEVATION
- OWS OILY WATER SYSTEM
- SWS STORM WATER SYSTEM
- SW STORM WATER
- UG UNDERGROUND


LEGEND

- OWS UG OILY WATER PIPE
- SWS UG STORM WATER PIPE
- ⊕ OWS VALVE
- ⊕ SW VALVE
- OWS CATCH BASIN
- SW CATCH BASIN
- TANK OWS VALVE DRAIN BOX
- FLOW DIRECTION
- / SLOPE SYMBOL
- NEW ROAD
- COW FENCE W/ BARBED WIRE
- 6' HIGH CHAIN LINK FENCE
- CONSTRUCTION SILT FENCE
- POTENTIAL SILT FENCE
- WETLAND BUFFER BOUNDARY
- WETLAND AREA
- W6 WETLAND I.D.
- (100) EXIST CONTOUR WITH ELEVATION
- EXISTING OR RELOCATED DRAINAGE DITCH
- EXISTING DRAINAGE DITCH TO BE REMOVED

SITE PLAN
SCALE: 1"=300'-0"

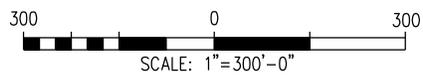

<p>REFERENCE NUMBER: APPLICANT: Tesoro Refining & Marketing Company, LLC ADJACENT PROPERTY OWNERS: See Attachment "C" IN: Fidalgo/Padilla Bay NEAR / AT: ANACORTES COUNTY: SKAGIT STATE: WASHINGTON</p>	<p>PROJECT LOCATION ADDRESS: 10200 West March Point Road, Anacortes, Wa, 98221 LAT/LONG: Lat 48.492° N., Long 122.570° W Sec 21, 28 & 29, T. 35 N., R. 2 E., W.M. DATUM: NAVD 1988-0.82' DATE: MAY 2015</p>	<p>PROPOSED PROJECT: CLEAN PRODUCTS UPGRADE PROJECT DRAWING TITLE TANKAGE OVERALL PLAN AND LEGEND SHEET 10 OF 20</p>
---	---	---

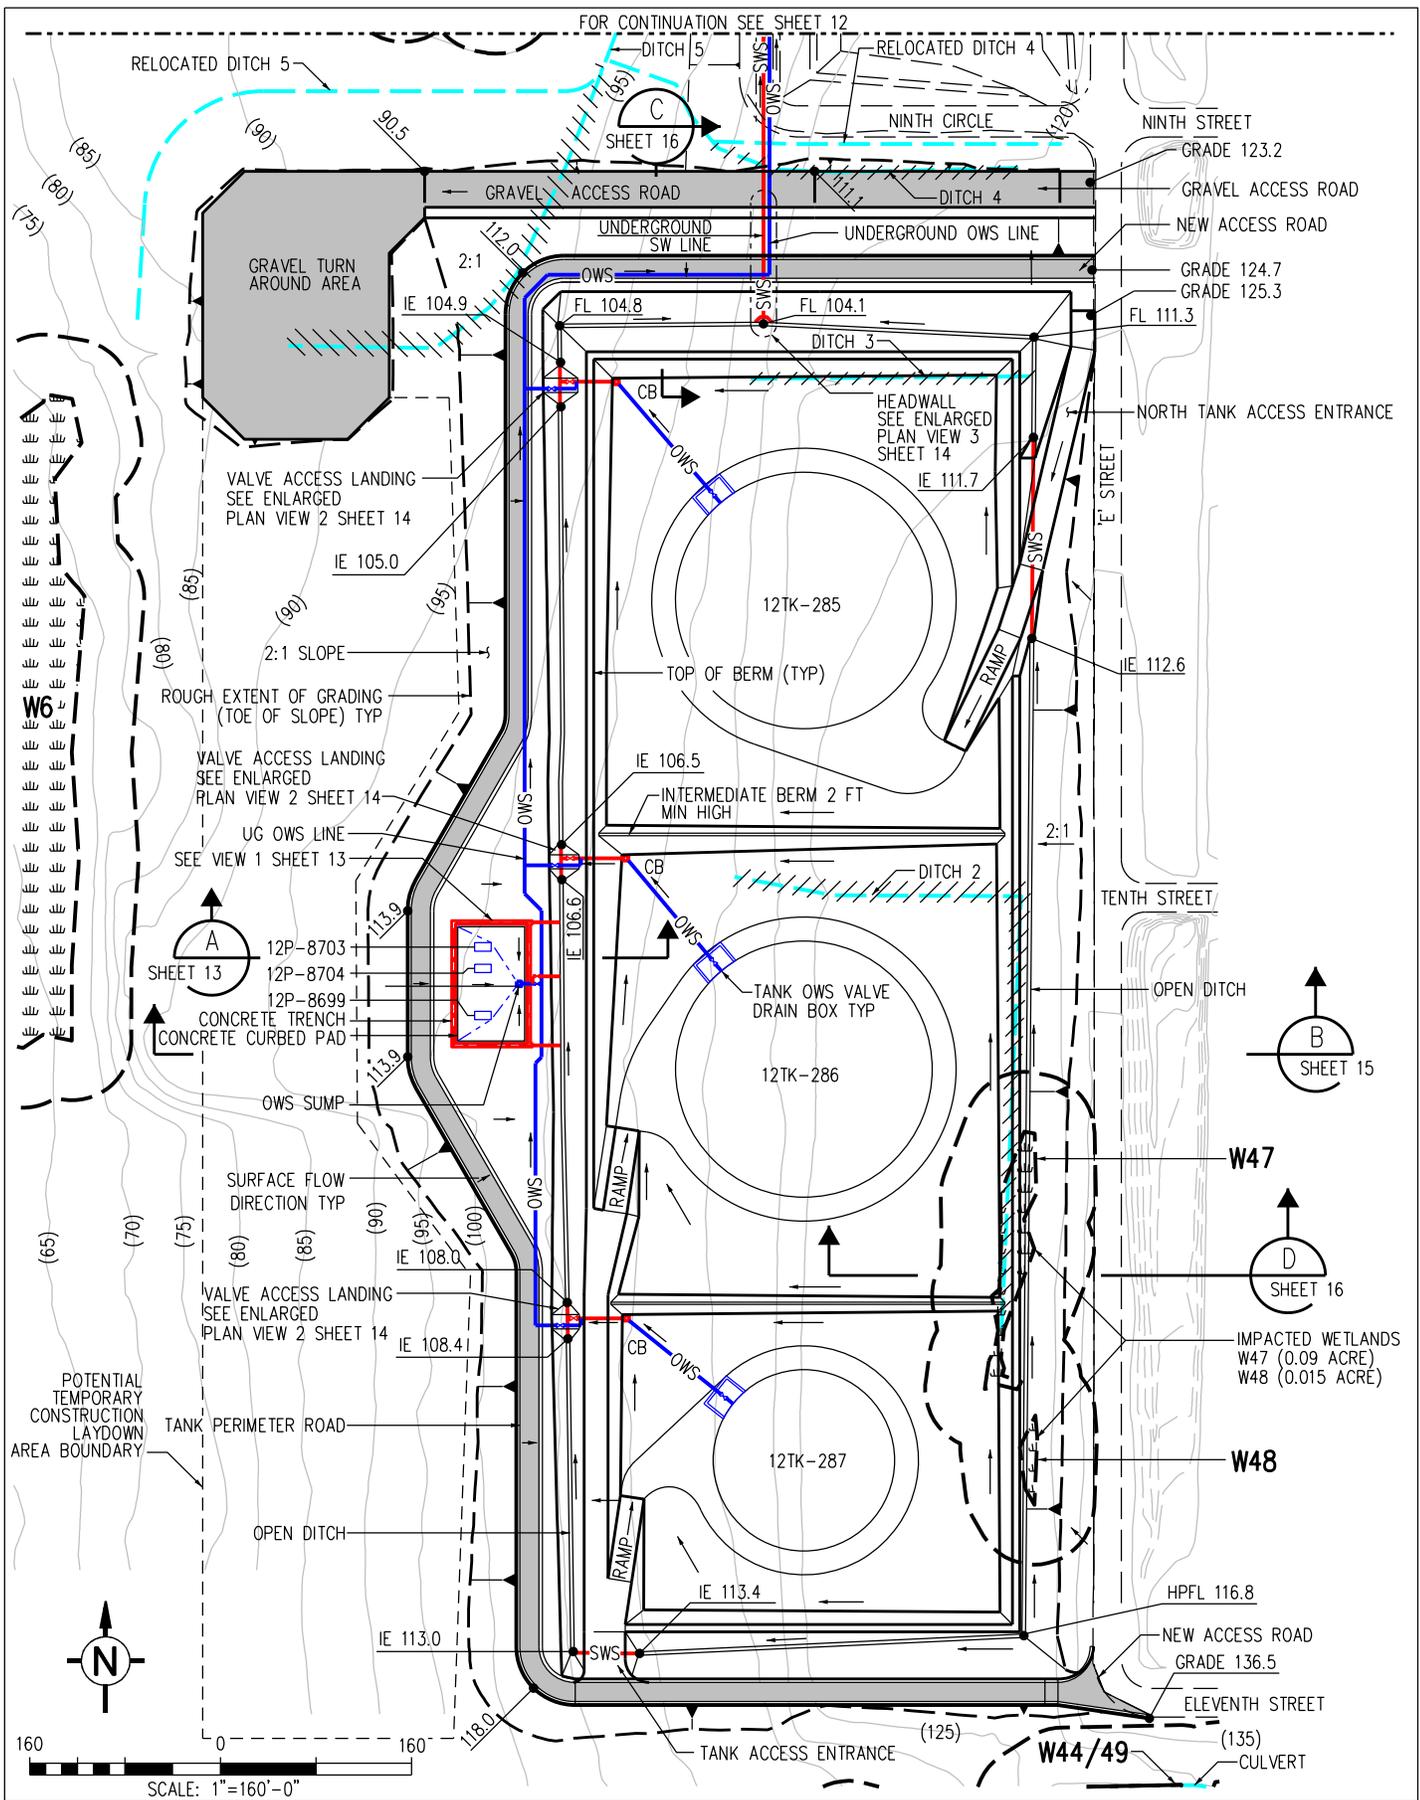


REFERENCE NUMBER:
 APPLICANT: Tesoro Refining & Marketing Company, LLC
 ADJACENT PROPERTY OWNERS: See Attachment "c"
 IN: Fidalgo/Padilla Bay
 NEAR / AT: ANACORTES
 COUNTY: SKAGIT
 STATE: WASHINGTON



PROJECT LOCATION ADDRESS:
 10200 West March Point Road,
 Anacortes, Wa, 98221
 LAT/LONG: Lat 48.492° N., Long 122.570° W
 Sec 21, 28 & 29, T. 35 N., R. 2 E.,
 W.M.
 DATUM: NAVD 1988-0.82' DATE: MAY 2015

PROPOSED PROJECT:
 CLEAN PRODUCTS UPGRADE PROJECT

DRAWING TITLE
**TANKAGE
 SITE PLAN**
 SHEET 11 OF 20

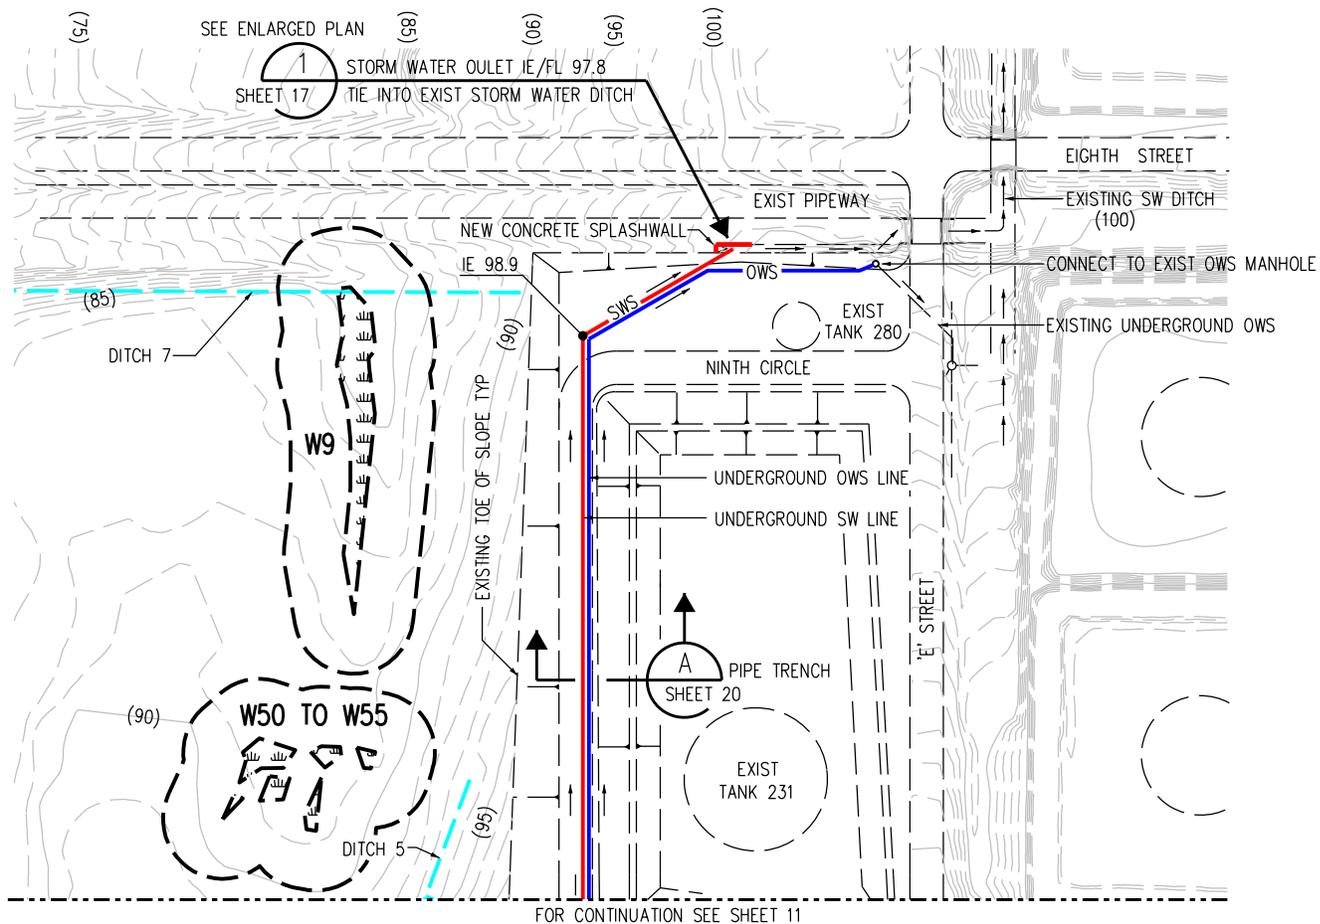


FOR CONTINUATION SEE SHEET 11

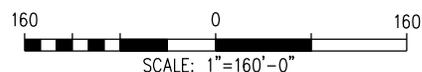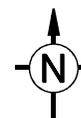

REFERENCE NUMBER:
 APPLICANT: Tesoro Refining & Marketing Company, LLC
 ADJACENT PROPERTY OWNERS: See Attachment "C"
 IN: Fidalgo/Padilla Bay
 NEAR / AT: ANACORTES
 COUNTY: SKAGIT
 STATE: WASHINGTON


PROJECT LOCATION ADDRESS:
 10200 West March Point Road,
 Anacortes, Wa, 98221
 LAT/LONG: Lat 48.492° N., Long 122.570° W
 Sec 21, 28 & 29, T. 35 N., R. 2 E.,
 W.M.
 DATUM: NAVD 1988-0.82' DATE: MAY 2015

PROPOSED PROJECT:
 CLEAN PRODUCTS UPGRADE PROJECT
 DRAWING TITLE
**TANKAGE
 SITE PLAN**
 SHEET 12 OF 20

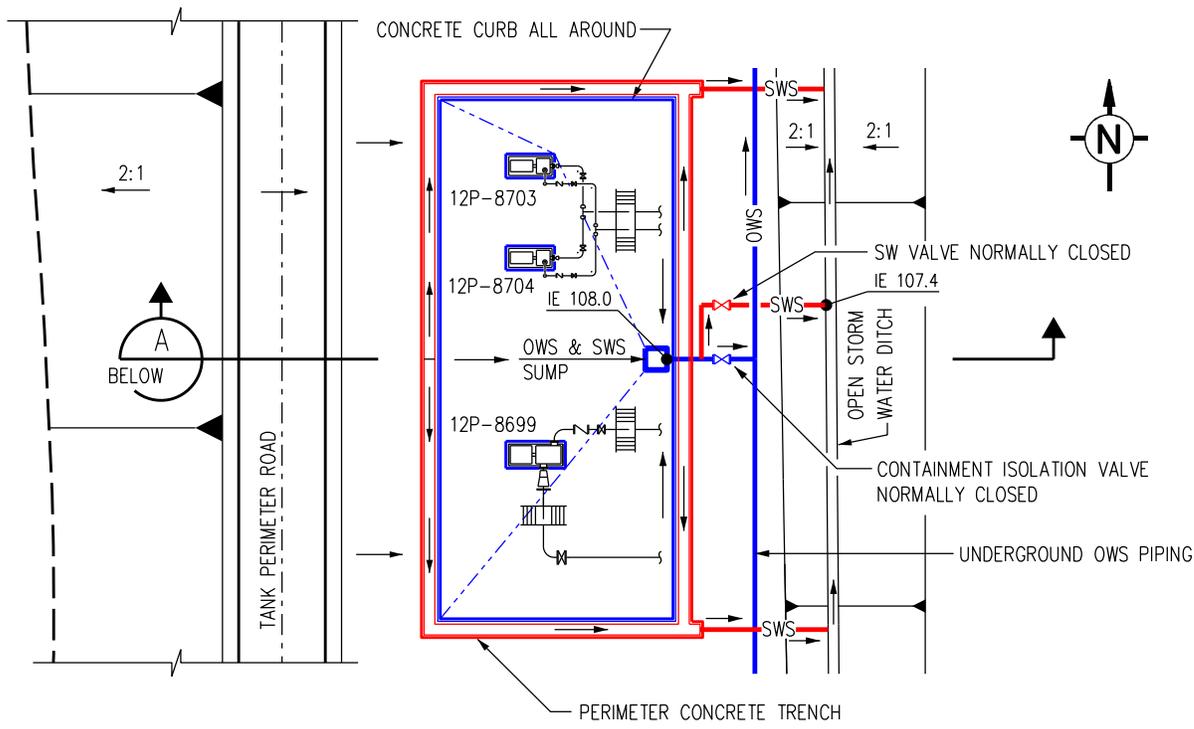

**ENLARGED PLAN VIEW 1
PUMP CONTAINMENT AREA**


NOT TO SCALE

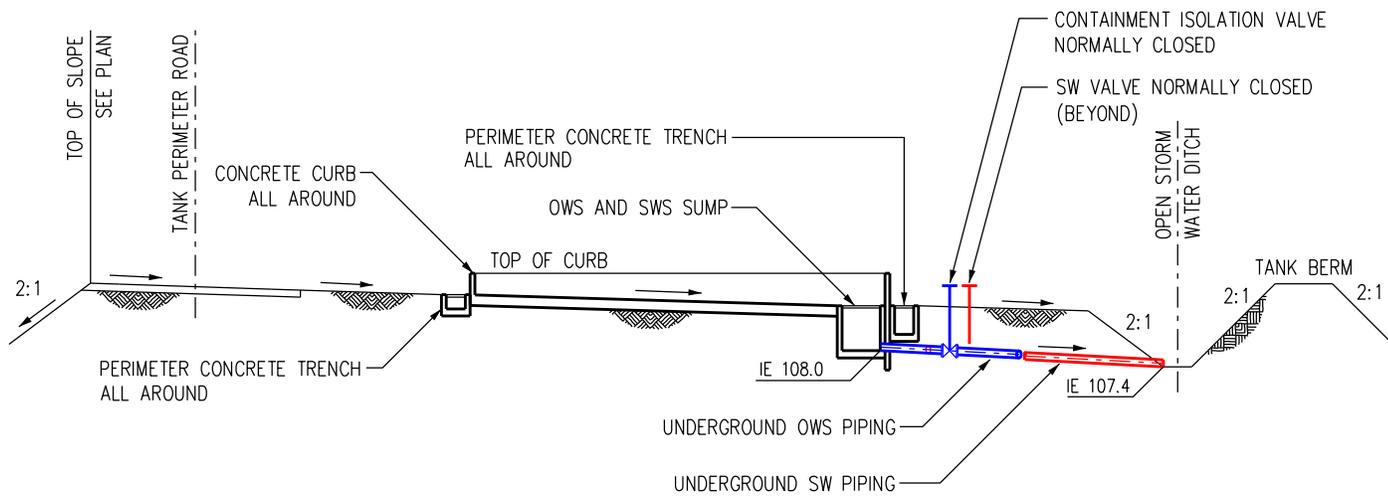

PUMP CONTAINMENT AREA LOOKING NORTH


SECTION A
NOT TO SCALE SHEET 11

<p>REFERENCE NUMBER: APPLICANT: Tesoro Refining & Marketing Company, LLC ADJACENT PROPERTY OWNERS: See Attachment "C" IN: Fidalgo/Padilla Bay NEAR / AT: ANACORTES COUNTY: SKAGIT STATE: WASHINGTON</p>	<p>PROJECT LOCATION ADDRESS: 10200 West March Point Road, Anacortes, Wa, 98221 LAT/LONG: Lat 48.492° N., Long 122.570° W Sec 21, 28 & 29, T. 35 N., R. 2 E., W.M. DATUM: NAVD 1988-0.82' DATE: MAY 2015</p>	<p>PROPOSED PROJECT: CLEAN PRODUCTS UPGRADE PROJECT</p> <p>DRAWING TITLE TANKAGE ENLARGED VIEW AND SECTION SHEET 13 OF 20</p>
---	---	---

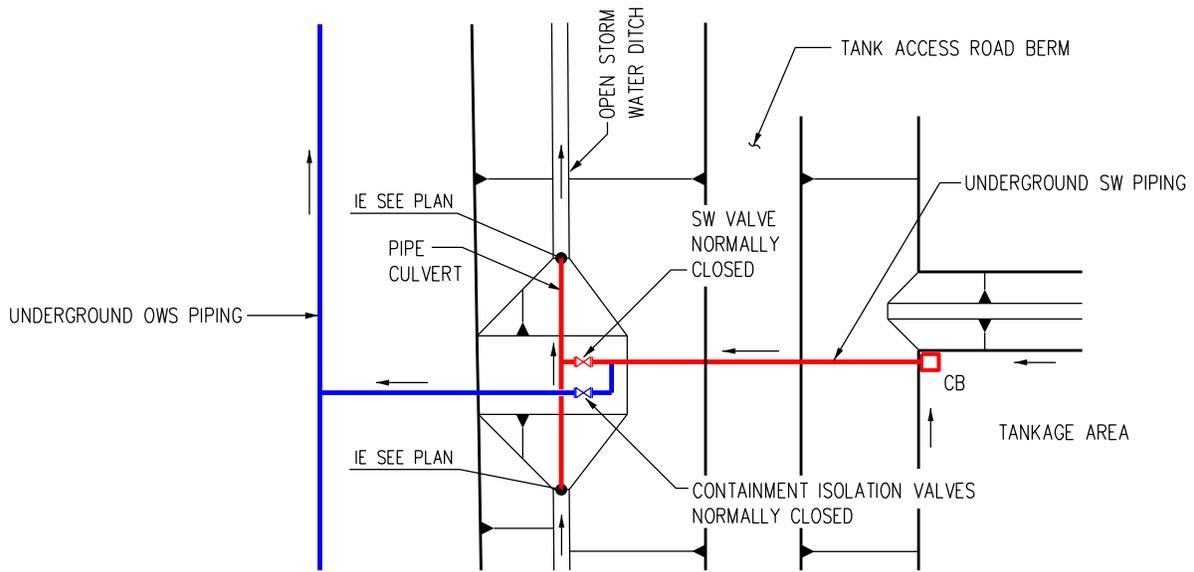


ENLARGED PLAN VIEW 2
TYPICAL 3 PLACES

NOT TO SCALE

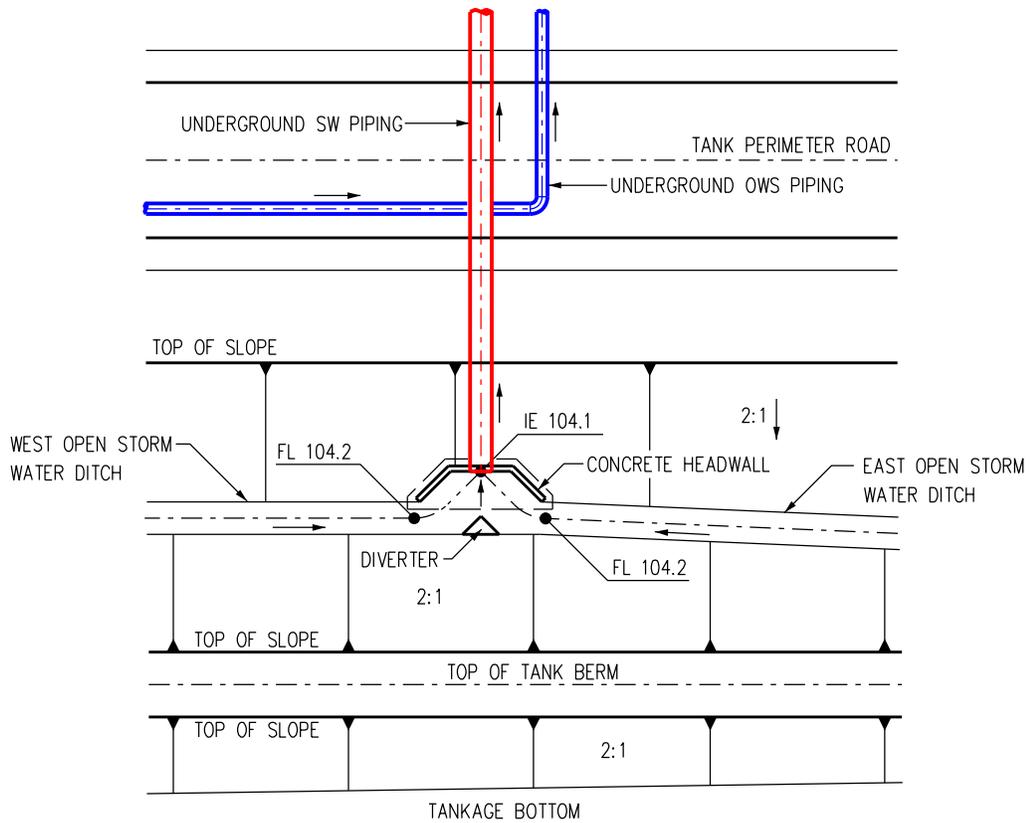


ENLARGED PLAN VIEW 3
CONCRETE HEADWALL

NOT TO SCALE

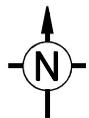

<p>REFERENCE NUMBER: APPLICANT: Tesoro Refining & Marketing Company, LLC ADJACENT PROPERTY OWNERS: See Attachment "c" IN: Fidalgo/Padilla Bay NEAR / AT: ANACORTES COUNTY: SKAGIT STATE: WASHINGTON</p>	<p>PROJECT LOCATION ADDRESS: 10200 West March Point Road, Anacortes, Wa, 98221 LAT/LONG: Lat 48.492° N., Long 122.570° W Sec 21, 28 & 29, T. 35 N., R. 2 E., W.M. DATUM: NAVD 1988-0.82' DATE: MAY 2015</p>	<p>PROPOSED PROJECT: CLEAN PRODUCTS UPGRADE PROJECT DRAWING TITLE TANKAGE ENLARGED VIEWS SHEET 14 OF 20</p>
---	---	--

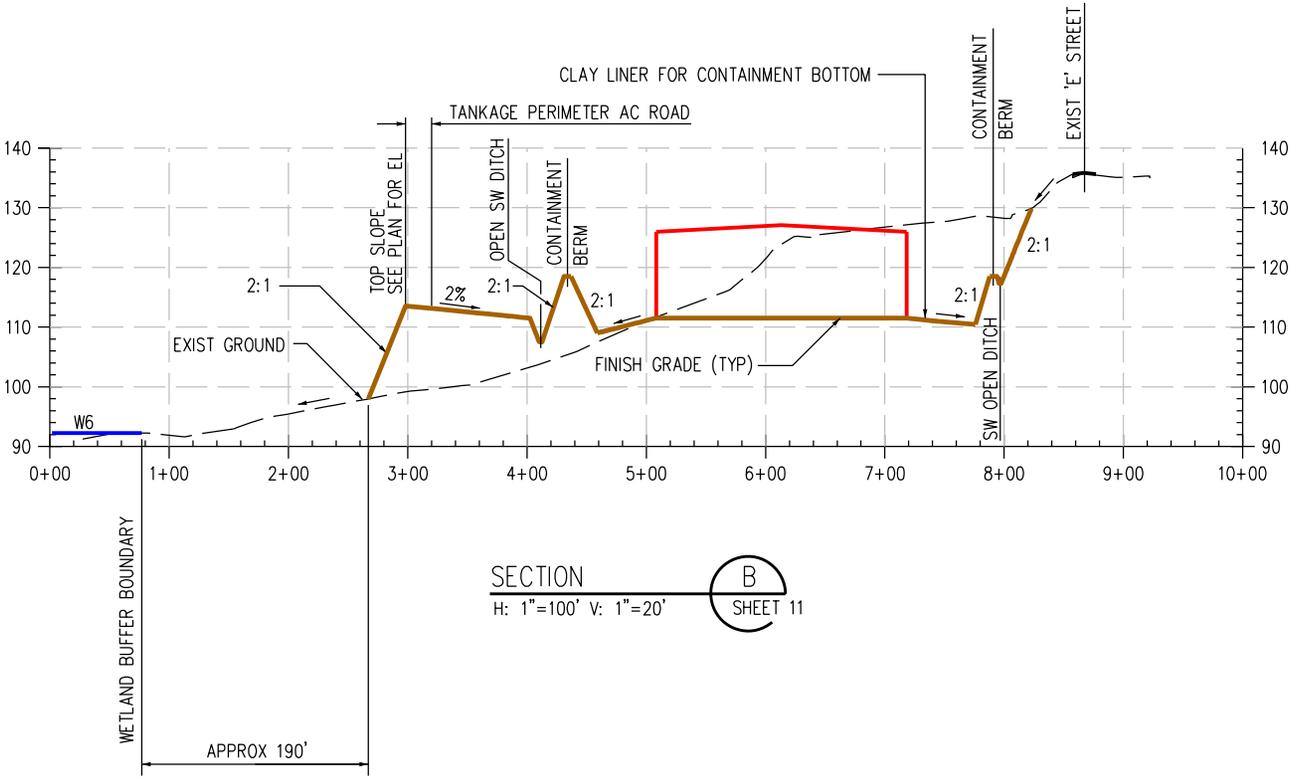

SECTION B
 H: 1"=100' V: 1"=20' SHEET 11


REFERENCE NUMBER:
APPLICANT: Tesoro Refining & Marketing Company, LLC
ADJACENT PROPERTY OWNERS: See Attachment "C"
IN: Fidoigo/Podillo Bay
NEAR / AT: ANACORTES
COUNTY: SKAGIT
STATE: WASHINGTON

PROJECT LOCATION ADDRESS:
 10200 West March Point Road,
 Anacortes, Wa, 98221
LAT/LONG: Lot 48.492' N., Long 122.570' W
 Sec 21, 28 & 29, T. 35 N., R. 2 E.,
 W.M.
DATUM: NAD 1988-0.82'
DATE: MAY 2015

PROPOSED PROJECT:
 CLEAN PRODUCTS UPGRADE PROJECT
DRAWING TITLE
 TANKAGE
 GRADING SECTIONS
 SHEET 15 OF 20

FILENAME:

PLOT DATE:

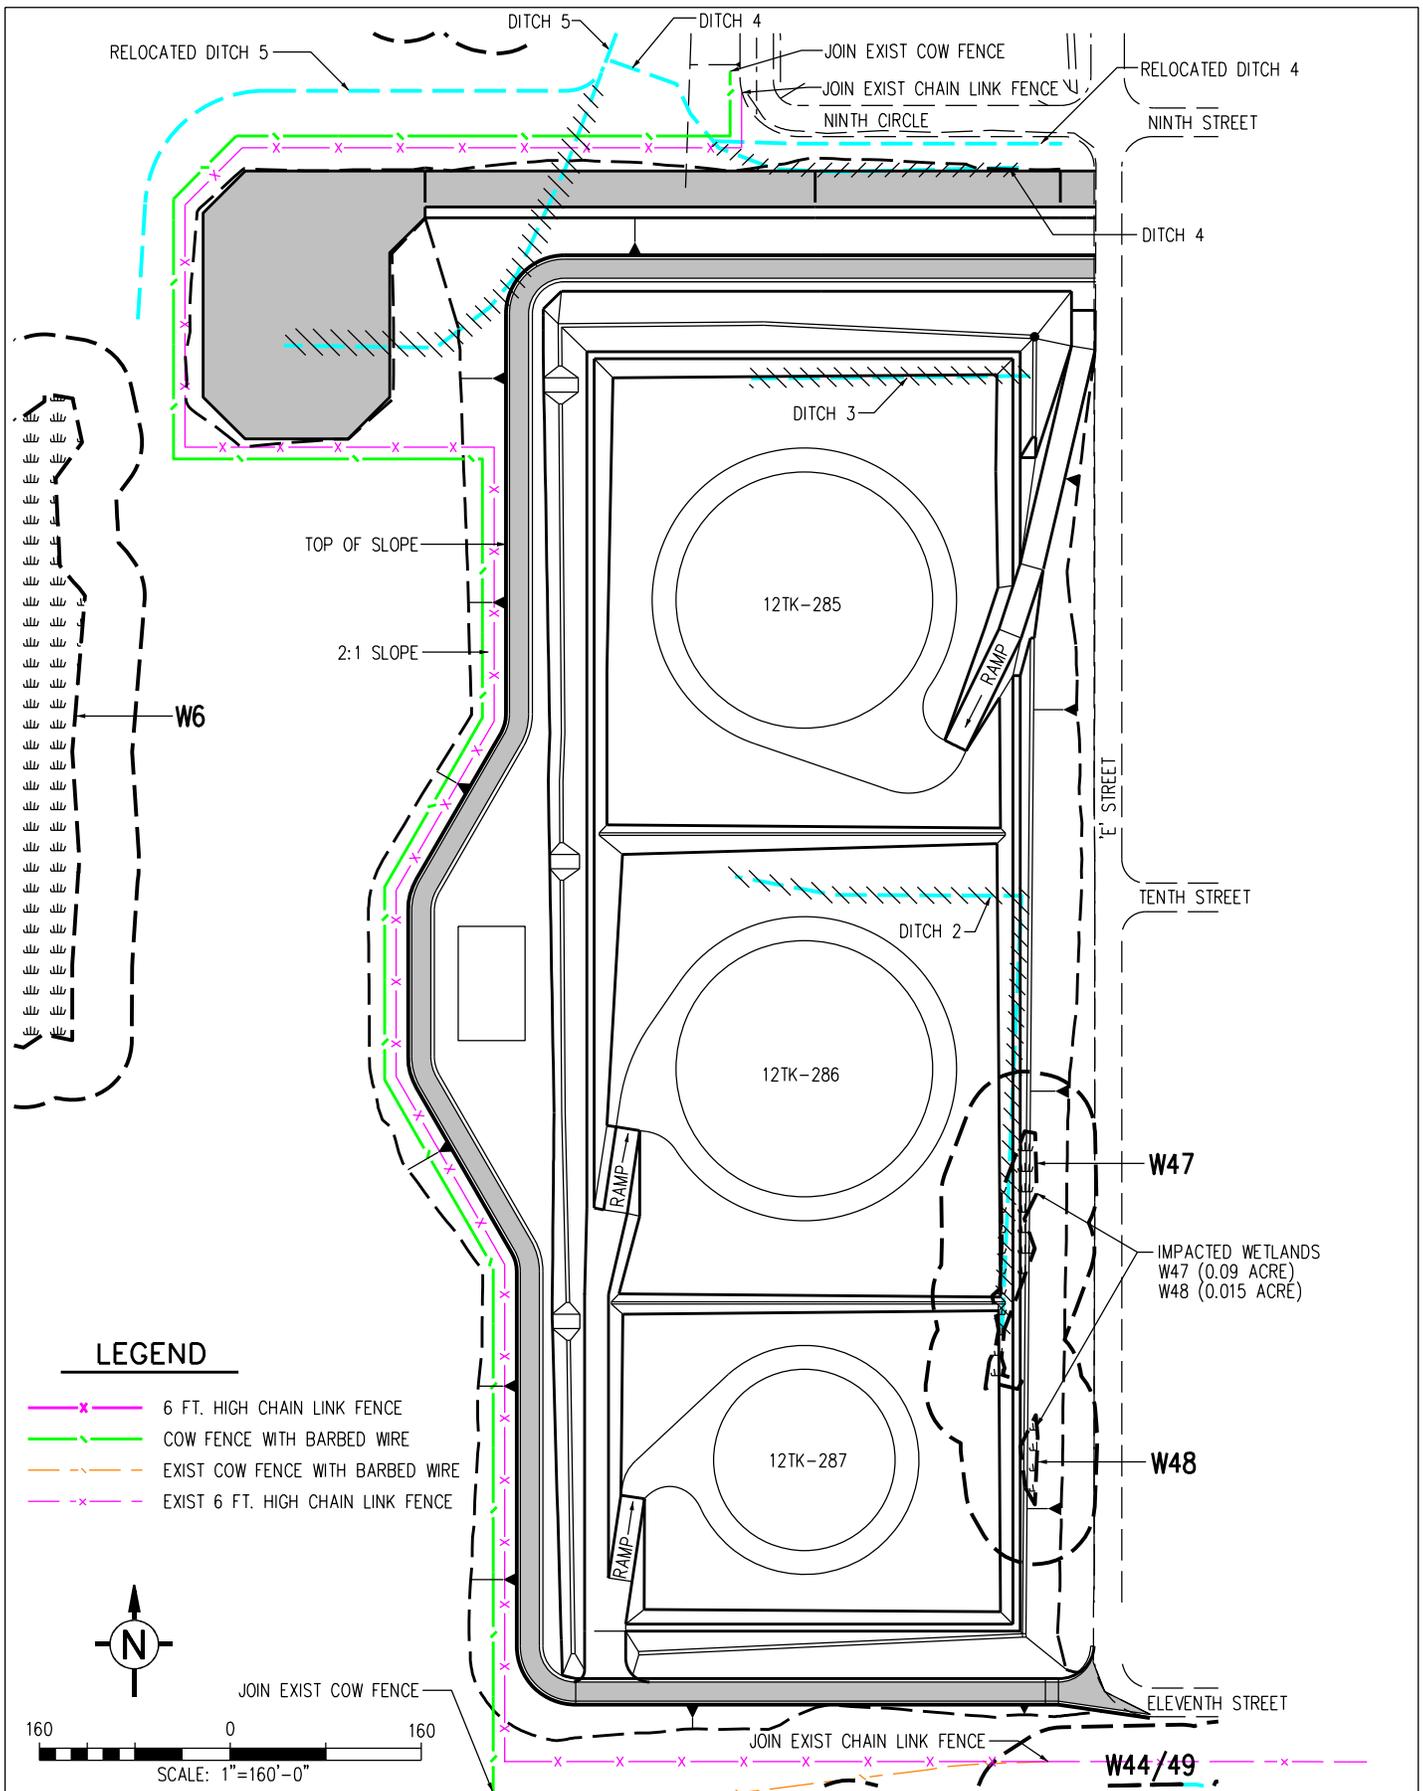


REFERENCE NUMBER:
 APPLICANT: Tesoro Refining & Marketing Company, LLC
 ADJACENT PROPERTY OWNERS: See Attachment "C"
 IN: Fidalgo/Padilla Bay
 NEAR / AT: ANACORTES
 COUNTY: SKAGIT
 STATE: WASHINGTON

PROJECT LOCATION ADDRESS:
 10200 West March Point Road,
 Anacortes, Wa, 98221
 LAT/LONG: Lat 48.492' N., Long 122.570' W
 Sec 21, 28 & 29, T. 35 N., R. 2 E.,
 W.M.
 DATUM: NAVD 1988-0.82' DATE: MAY 2015

PROPOSED PROJECT:
 CLEAN PRODUCTS UPGRADE PROJECT

DRAWING TITLE
TANKAGE
FENCING PLAN
 SHEET 18 OF 20

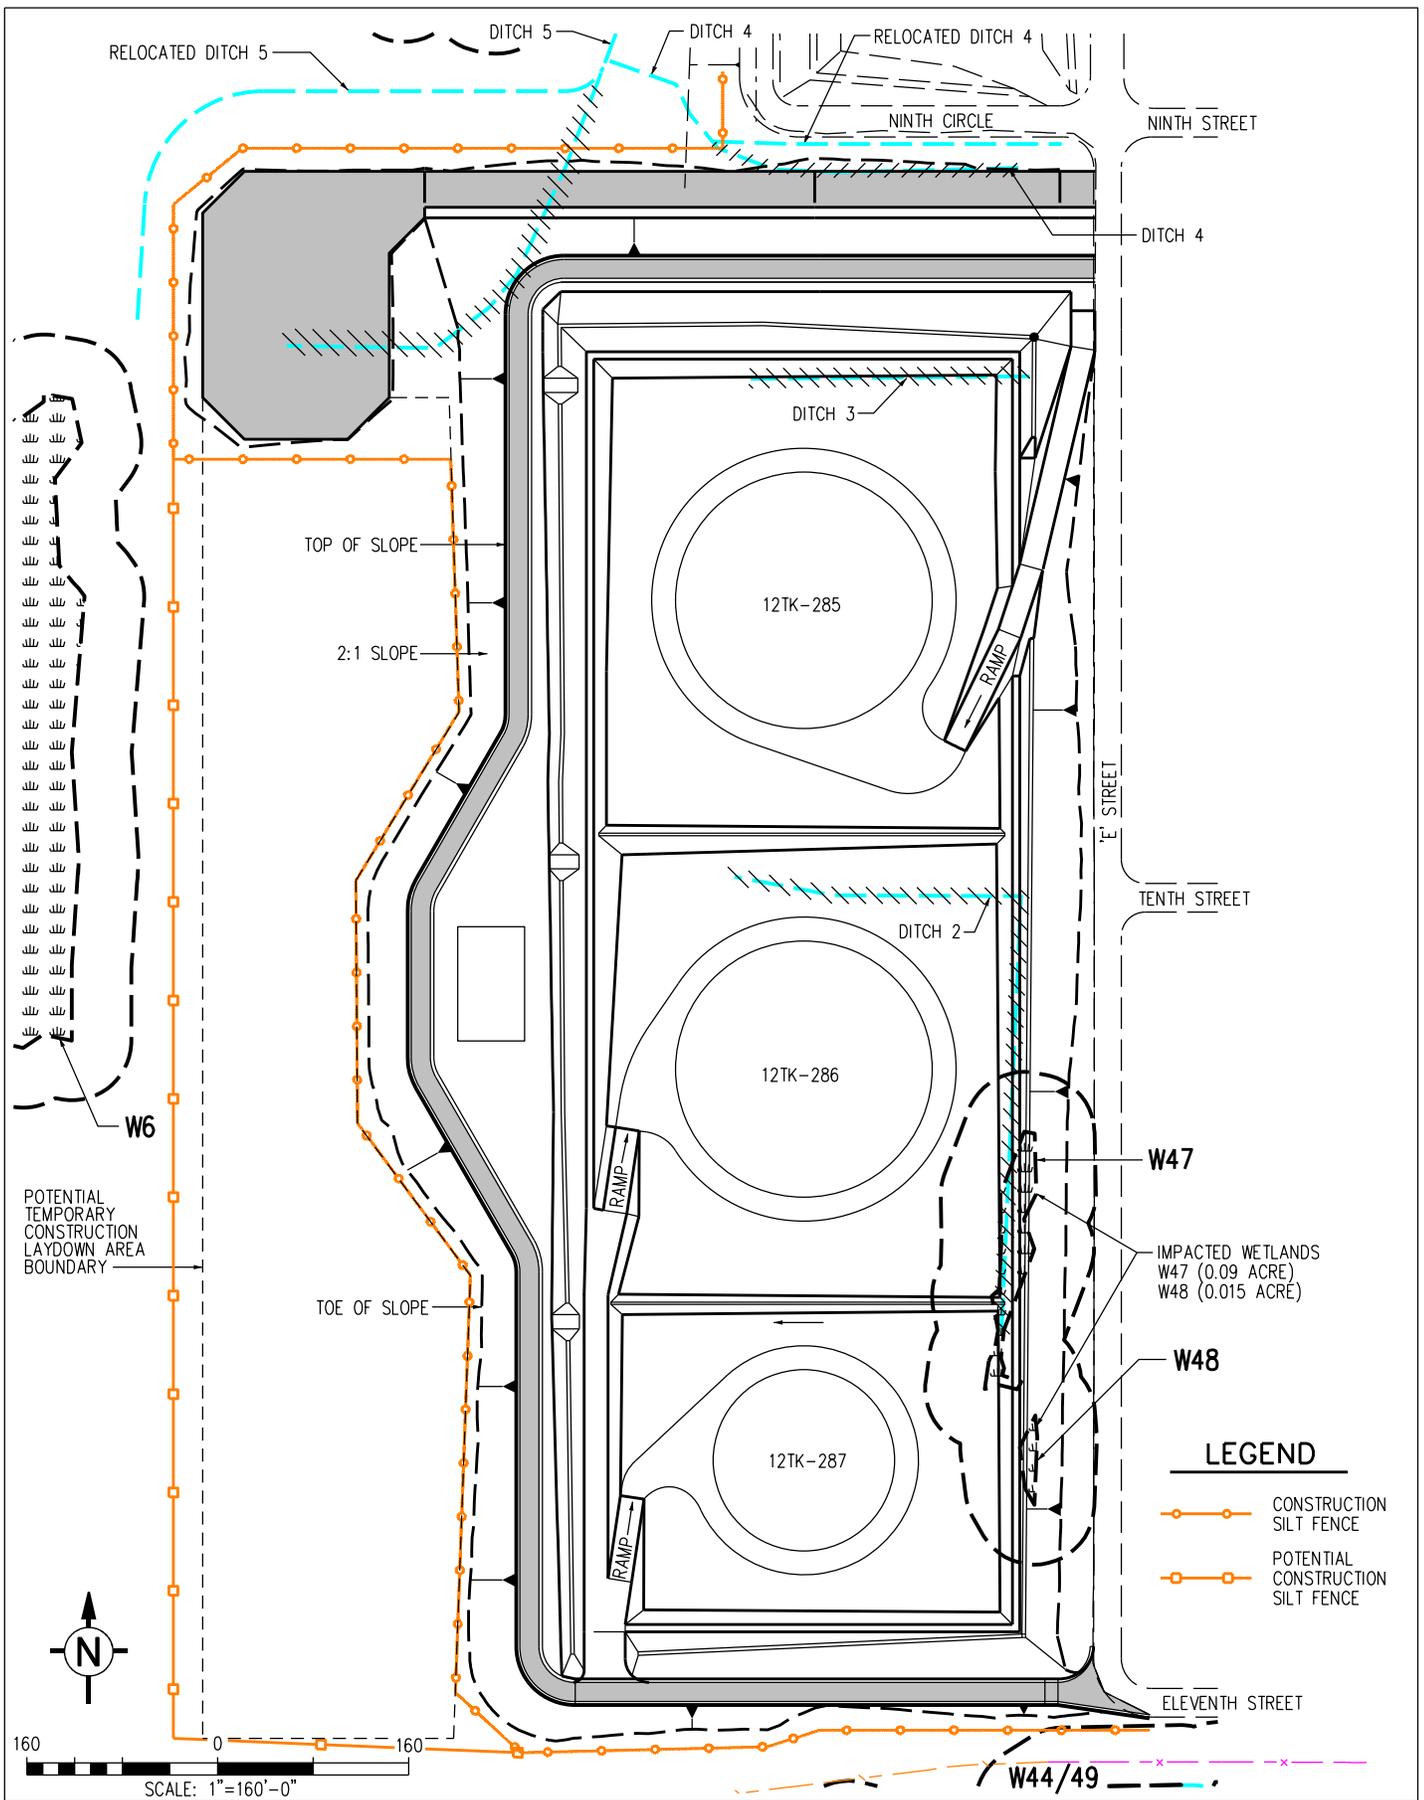


REFERENCE NUMBER:
 APPLICANT: Tesoro Refining & Marketing Company, LLC
 ADJACENT PROPERTY OWNERS: See Attachment "C"
 IN: Fidalgo/Padilla Bay
 NEAR / AT: ANACORTES
 COUNTY: SKAGIT
 STATE: WASHINGTON

PROJECT LOCATION ADDRESS:
 10200 West March Point Road,
 Anacortes, Wa, 98221
 LAT/LONG: Lat 48.492° N., Long 122.570° W
 Sec 21, 28 & 29, T. 35 N., R. 2 E.,
 W.M.
 DATUM: NAVD 1988-0.82' DATE: MAY 2015

PROPOSED PROJECT:
 CLEAN PRODUCTS UPGRADE PROJECT
 DRAWING TITLE
TANKAGE
CONSTRUCTION SILT FENCE PLAN
 SHEET 19 OF 20

NON-STRUCTURAL
GRASSED OR NON-TRAFFIC AREAS

PAVED AND STRUCTURAL AREAS

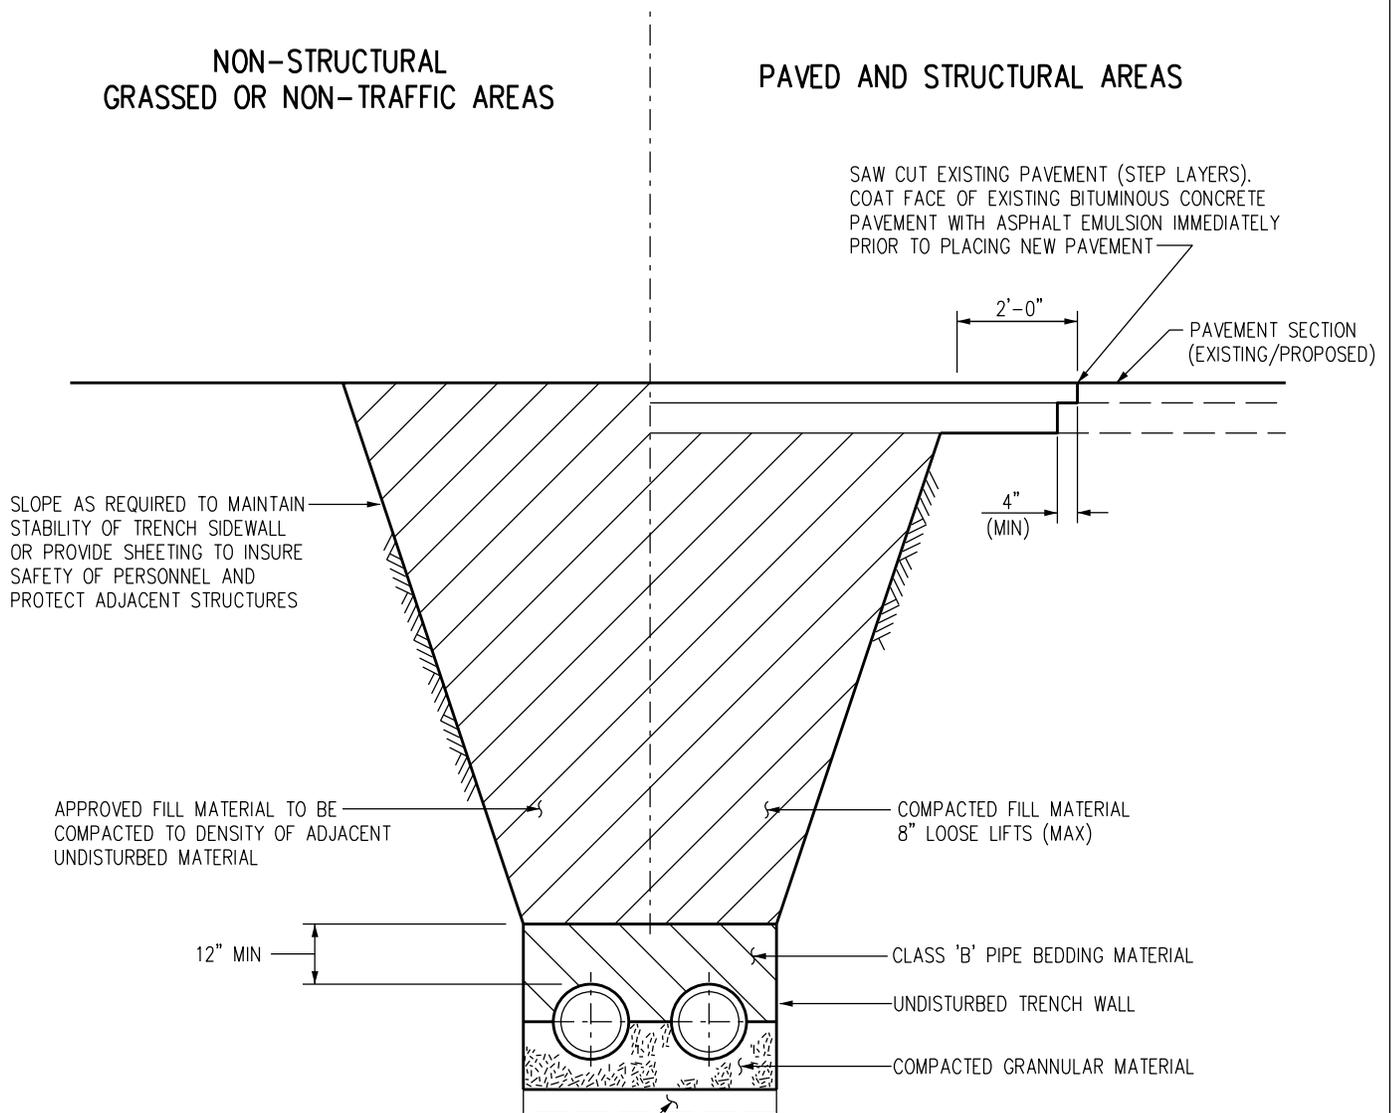

NOTE:
WHEN UNSTABLE SOIL IS ENCOUNTERED SOIL SHOULD BE UNDERCUT AT LEAST 12 INCHES AND REPLACED WITH COURSE AGGREGATE OR CRUSHED CONCRETE, THOROUGHLY COMPACTED PRIOR TO PLACEMENT OF BEDDING MATERIAL.
IF UNSTABLE SOIL DEPTH IS MORE THAN 12", THE DETERMINATION OF THE REQUIRED UNDERCUT SHOULD BE PERFORMED BY A LICENSED GEOTECHNICAL ENGINEER

UNDERGROUND SW/OWS PIPING
TYPICAL PIPE TRENCH DETAIL
EXCAVATION AND BACKFILL

NTS

A
SHEET 12

REFERENCE NUMBER:

APPLICANT: Tesoro Refining & Marketing Company, LLC
ADJACENT PROPERTY OWNERS: See Attachment "C"
IN: Fidalgo/Padilla Bay
NEAR / AT: ANACORTES
COUNTY: SKAGIT
STATE: WASHINGTON

PROJECT LOCATION ADDRESS:

10200 West March Point Road,
Anacortes, Wa, 98221
LAT/LONG: Lat 48.492° N., Long 122.570° W
Sec 21, 28 & 29, T. 35 N., R. 2 E.,
W.M.
DATUM: NAVD 1988-0.82' DATE: MAY 2015

PROPOSED PROJECT:

CLEAN PRODUCTS UPGRADE PROJECT

DRAWING TITLE
TANKAGE
PIPE TRENCH DETAIL
SHEET 20 OF 20

FILENAME:

PLOT DATE: