
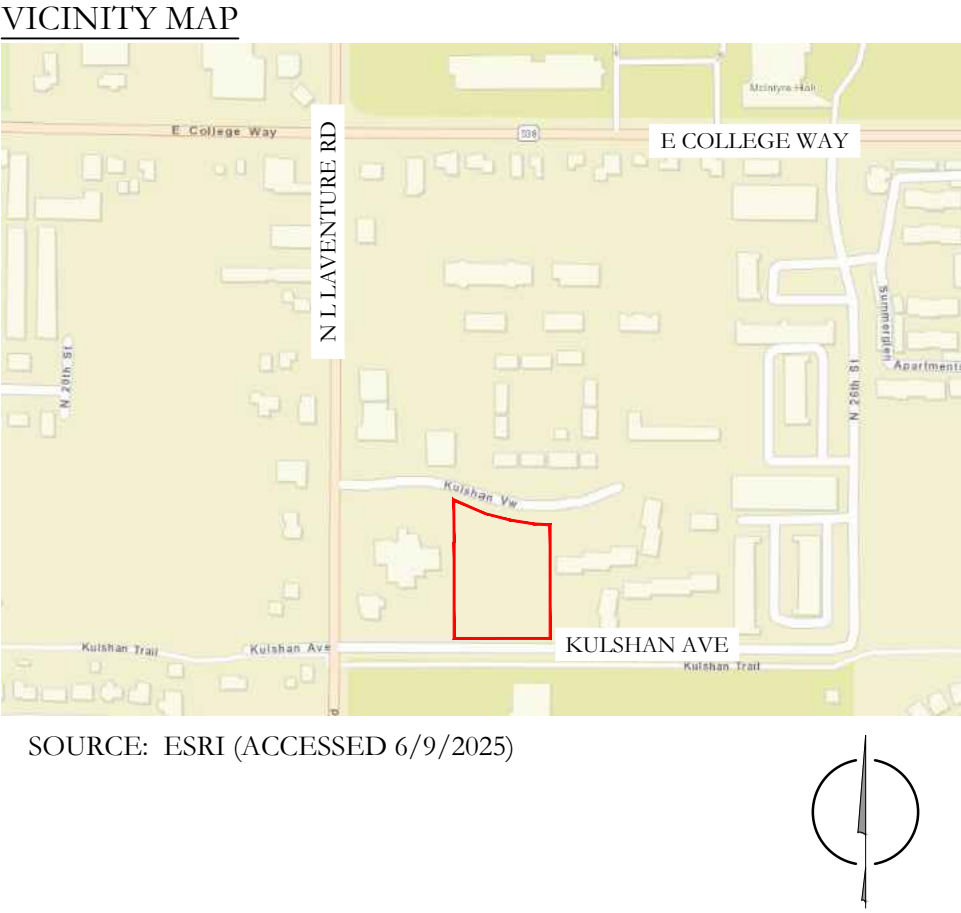


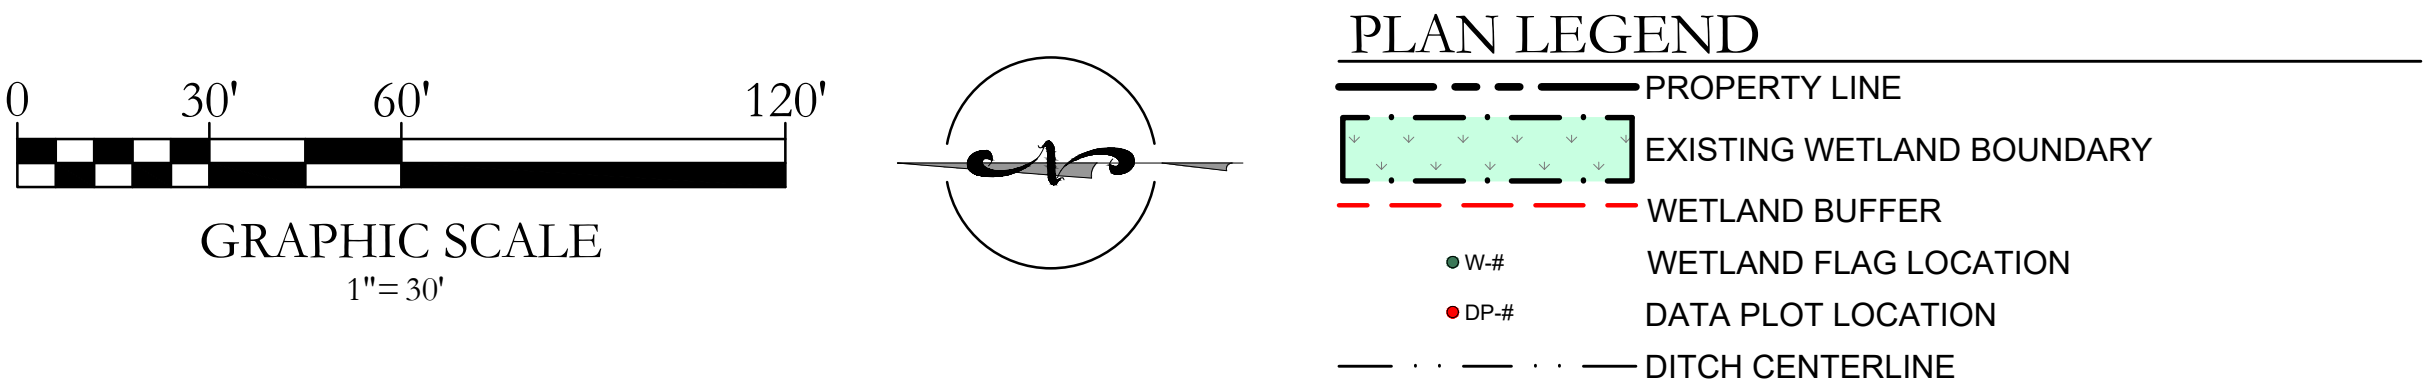

APPLICANT/OWNER
NAME: COMMUNITY ACTION OF SKAGIT
ADDRESS: 330 PACIFIC PLACE
MOUNT VERNON, WA 98273
CONTACT: BILL HENKEL & MICHELE METCALF
PHONE: (360) 416-7585
E-MAIL: BILLH@COMMUNITYACTIONSKAGIT.ORG

LOCATION
THE SW ¼ OF SECTION 16,
TOWNSHIP 34N, RANGE 4E, WM

ENVIRONMENTAL CONSULTANT
SOUNDVIEW CONSULTANTS LLC
2907 HARBORVIEW DRIVE
GIG HARBOR, WA 98355
(253) 514-8952

SHEET INDEX

SHEET	SHEET TITLE
M1.0	EXISTING CONDITIONS
M2.0	PROPOSED SITE PLAN, IMPACTS & MITIGATION

- NOTES**
- SURVEY PROVIDED BY SOUND DEVELOPMENT GROUP, MOUNT VERNON, WA 98273, (360) 588-4769.
 - SOURCE DRAWING WAS MODIFIED BY SOUNDVIEW CONSULTANTS FOR VISUAL ENHANCEMENT.



Soundview Consultants
Environmental Assessment • Planning • Land Use Solutions
2907 HARBORVIEW DRIVE
GIG HARBOR, WASHINGTON 98335
P. 253.514.8952
F. 253.514.8954
WWW.SOUNDVIEWCONSULTANTS.COM

KULSHAN VIEW
2210 KULSHAN VIEW DRIVE
MOUNT VERNON, WA 98273
SKAGIT COUNTY PARCEL NUMBER(S):
P82422

REVISIONS:	DATE	BY

DATE:	7/15/2025
SCALE:	AS SHOWN
BY:	MW, CH
JOB #:	2504.0001
SHEET:	M1.0