

Return to:



200103260056
, Skagit County Auditor

3/26/2001 Page 1 of 2 10:34:33AM

PROTECTED CRITICAL AREA SITE PLAN

Page 1 of 2

Grantor/Owner: Allen Hyde

Grantee: PUBLIC

Site Address: 34855 South Shore Drive

Property ID #: P 66497 Assessors Tax Account #: 3938-001-014-0003

Legal Description: Sec. 24 Twp. 33 Rng. 6 / Plat Name _____ Lot _____

Permit/Activity #: BPOO-1662


PROTECTED CRITICAL AREA (PCA) is to be left undisturbed in a natural state. No clearing, grading, filling, logging or removal of woody material, building, construction or road construction of any kind or planting of non-native vegetation is allowed within the PCA areas except as specifically permitted by Skagit County on a case-by-case basis consistent with Skagit County Code 14.24.

Representations on this site plan may be approximations only and should not be used for purposes other than for determining general locations of critical areas. Development activities beyond the scope of this plan may require additional studies and approvals.

The above references to "Grantor" and "Grantee" shall not be construed as a transfer of property ownership and are used solely for filing with the County Auditor.


Owner: Allen M. Hyde MAR. 26TH 2001

On this day personally appeared before me Allen M. Hyde known to be the individual described herein and acknowledged to me that Allen M. Hyde signed the same as his free and voluntary act and deed for the uses and purposes herein mentioned.

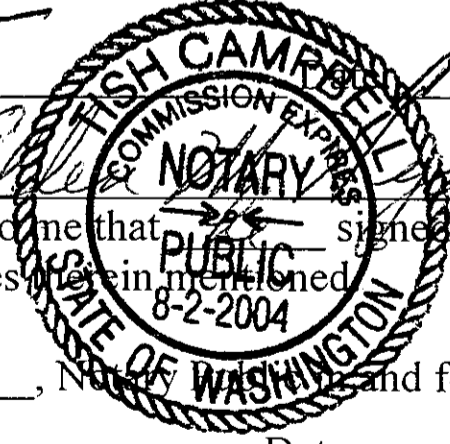

Fish Campbell, Notary and for the State of Washington, residing at Mount Vernon Date: 03/26/01

UNOFFICIAL

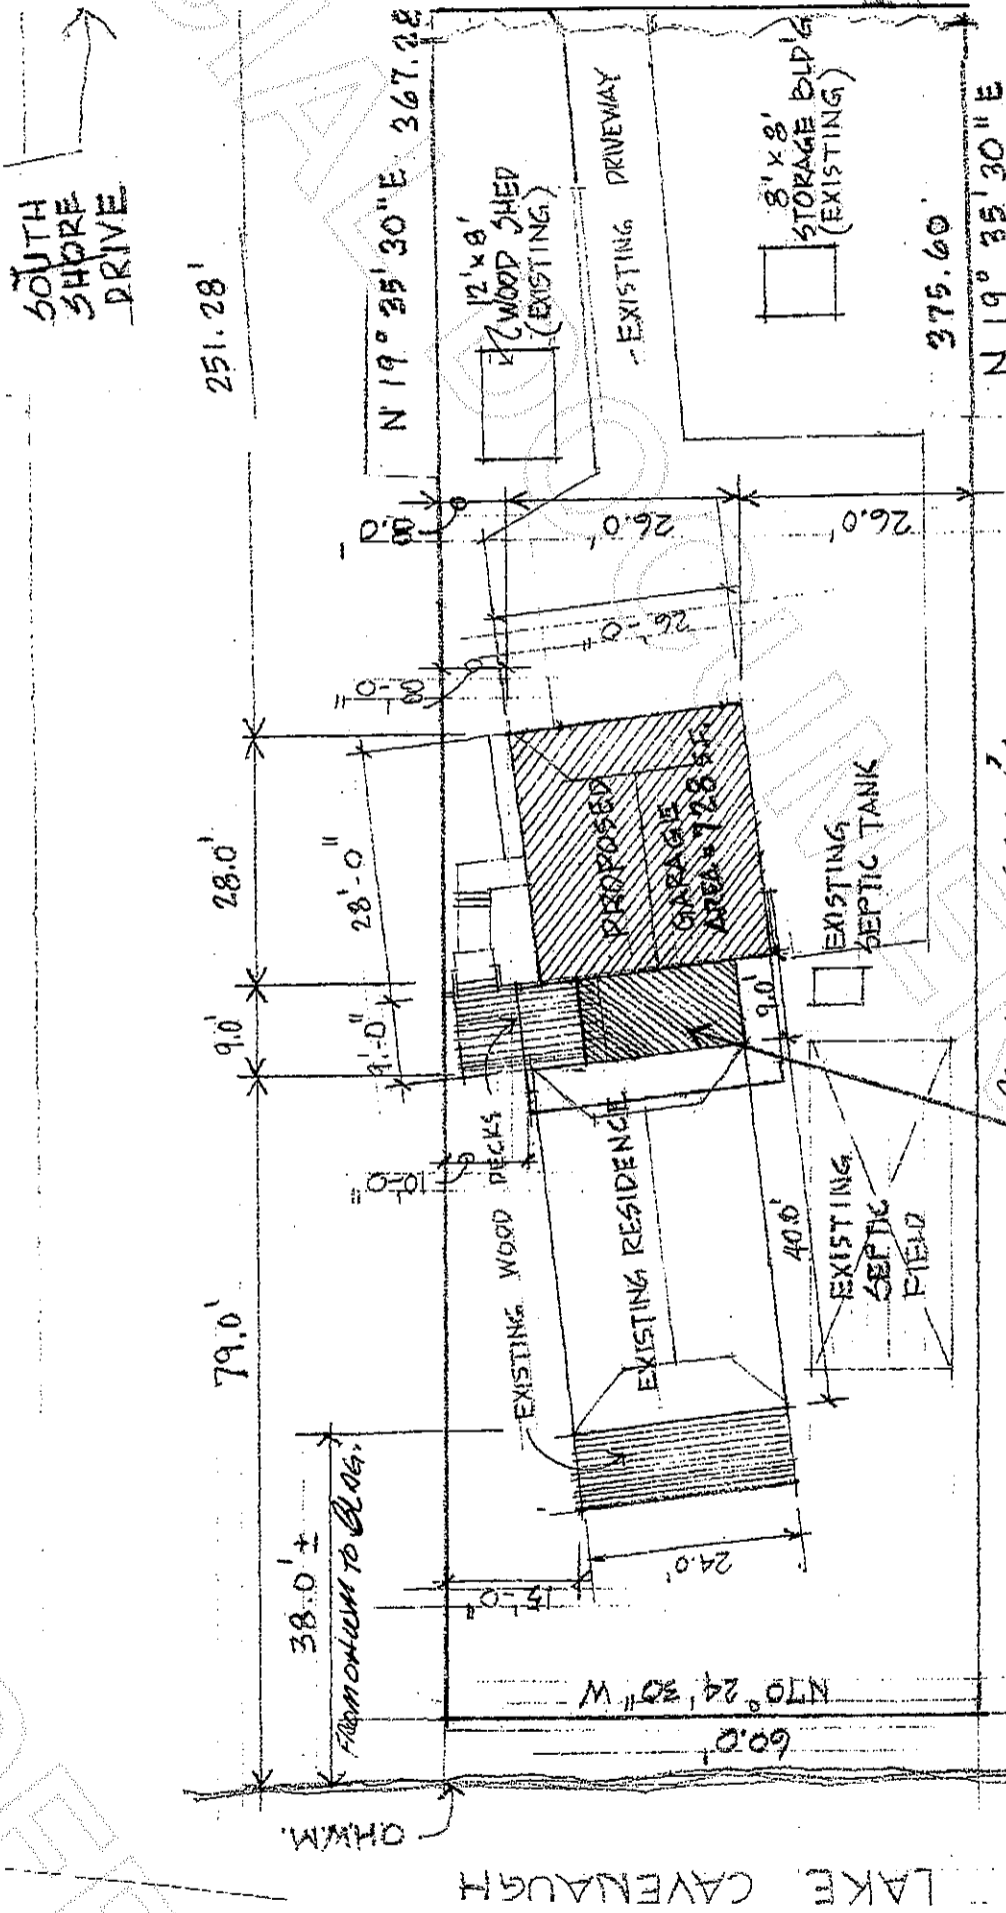

SITE PLAN

ALLEN M. HYDE
 34555 SOUTH SHORE DRIVE
 MOUNT VERNON, WASHINGTON 98274
 PHONE: 360-422-6796



LEGAL DESCRIPTION:
 LAKE CAVENAUGH SUBDIVISION 2
 LOT 14 BLOCK 1

SCALE: 1" = 200'
 ASSESSOR #: 3988-001-014-0003
 P# 66497

APM 3-26-01
Allen Hyde 3-26-01



200103260056
 Skagit County Auditor

UNOFFICIAL