

Return to:



200511230110

Skagit County Auditor

11/23/2005 Page 1 of 2 2:08PM

PROTECTED CRITICAL AREA SITE PLAN

Page 1 of 2

Grantor/Owner: Church, Sandy

Grantee: PUBLIC

Site Address: 13670 Slice Street

Property ID #: P 69321 Assessors Tax Account #: 4003-002-010-0003

Legal Description: Sec. 9 Twp. 34 Rng. 2 / Plat Name \_\_\_\_\_ Lot \_\_\_\_\_

Permit/Activity #: PL05-0622 / BPOS-1139

The PROTECTED CRITICAL AREA (PCA) is to be left undisturbed in its natural state. "With the exception of activities identified as Allowed without Standard review under SCC 14.24.100, any land-use activity that can impair the functions and values of critical areas or their buffers through a development activity or by disturbance of the soil or water, and/or by removal of, or damage to, existing vegetation shall require critical areas review and written authorization pursuant to SCC 14.24." SCC 14.24.060 No clearing, grading, filling, logging or removal of woody material, building, construction or road construction of any kind, planting of non-native vegetation or grazing of livestock is allowed within the PCA areas except as specifically permitted by Skagit County on a case-by-case basis consistent with SCC 14.24.

Representations on this site plan may be approximations only and should not be used for purposes other than for determining general locations of critical areas. Development activities beyond the scope of this plan may require additional studies and approvals.


The above references to "Grantor" and "Grantee" shall not be construed as a transfer of property ownership and are used solely for filing with the County Auditor.

Owner: Phimister (Sandy) P Church Date: 11-23-05


On this day personally appeared before me Phimister P. Church known to be the individual described herein and acknowledged to me that he signed the same as his free and voluntary act and deed for the uses and purposes therein mentioned.

Leisea M Christensen Notary Public in and for the State of Washington residing at Mount Vernon Date: 11-23-05

UNOFFICIAL

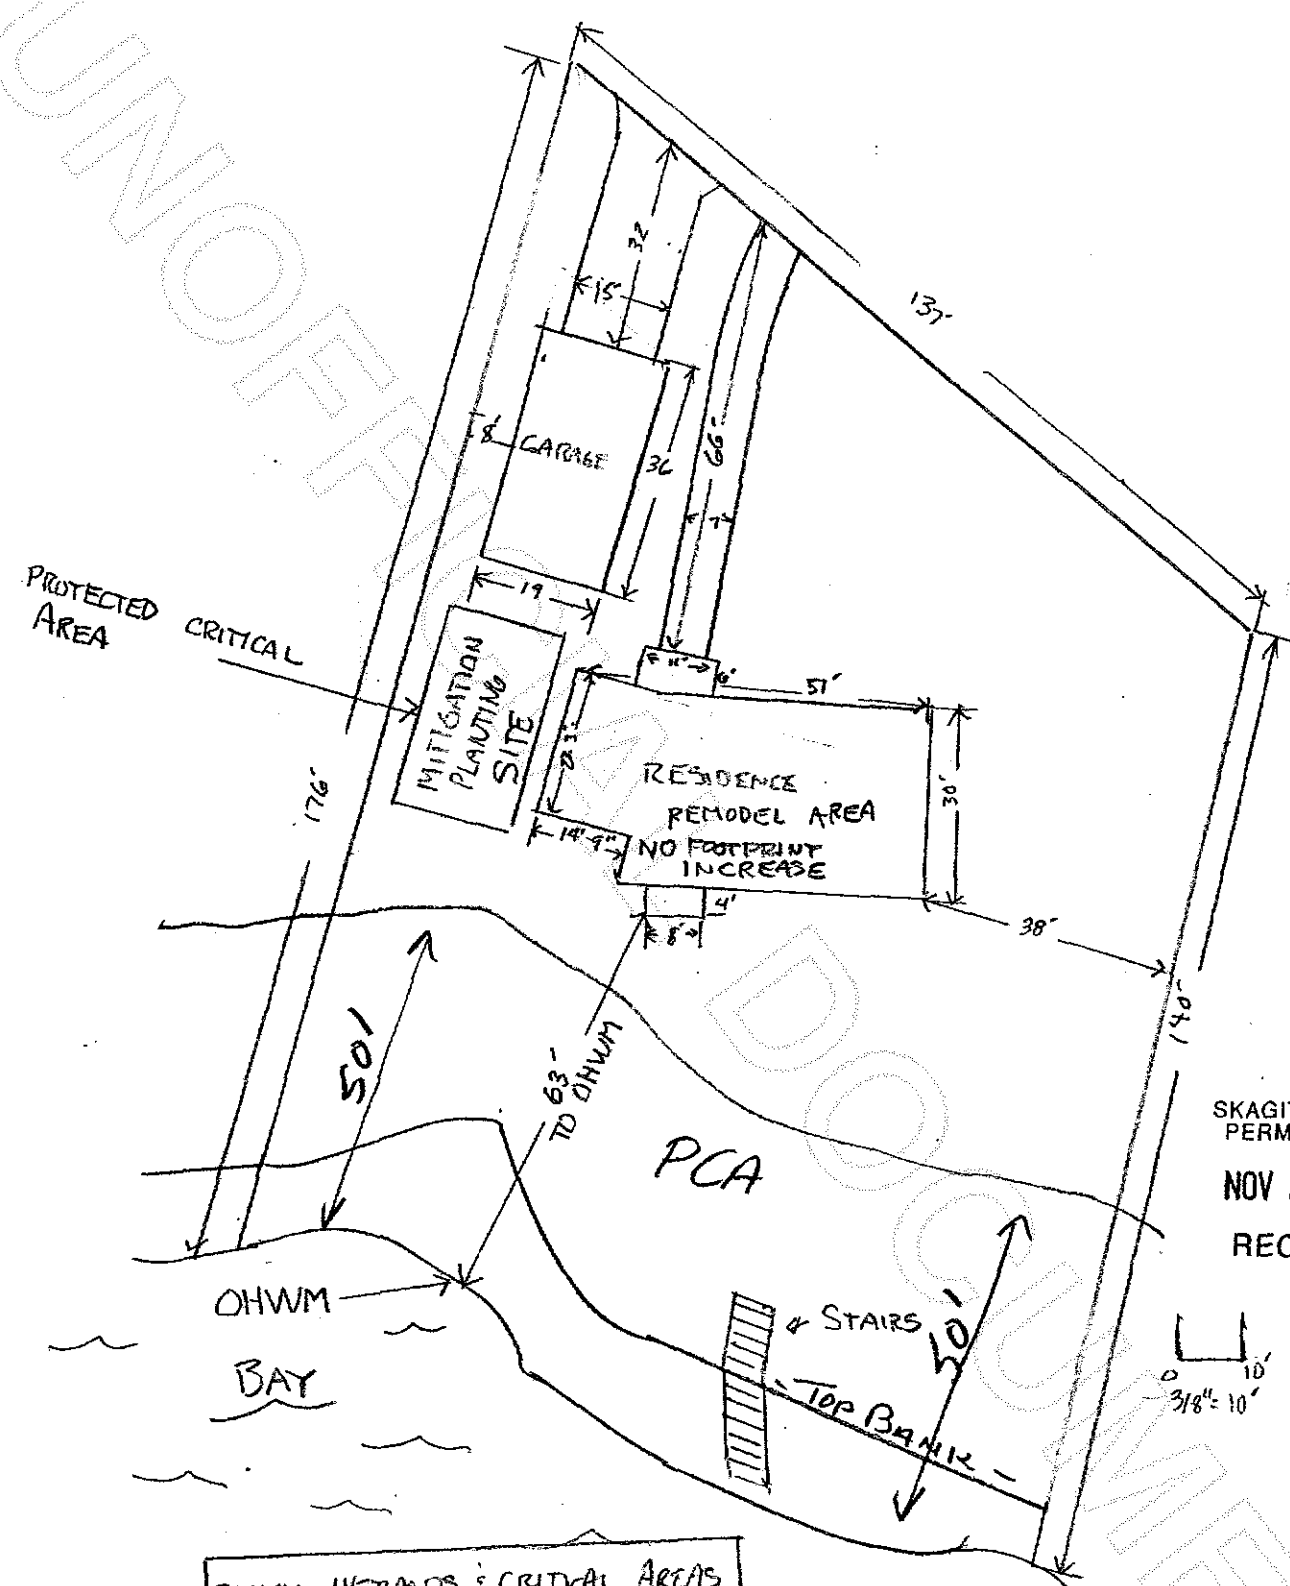

SKAGIT COUNTY  
 PERMIT CNTR.  
 NOV 23 2005  
 RECEIVED

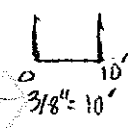

SKAGIT WETLANDS: CRITICAL AREAS  
 CHURCH SITE MAP/PLAN  
 P 69321  
 DRAWN BY: RCM DATE 11/18/05  
 SCALE: 3/8" = 10'

LOT SIZE 21,594 SF  
 IMPERVIOUS SURFACES = 16.6%  
 11/23/05



200511230110  
 Skagit County Auditor