



## Exhibit B-65: Grip Road Beacon Plan Sheet 2

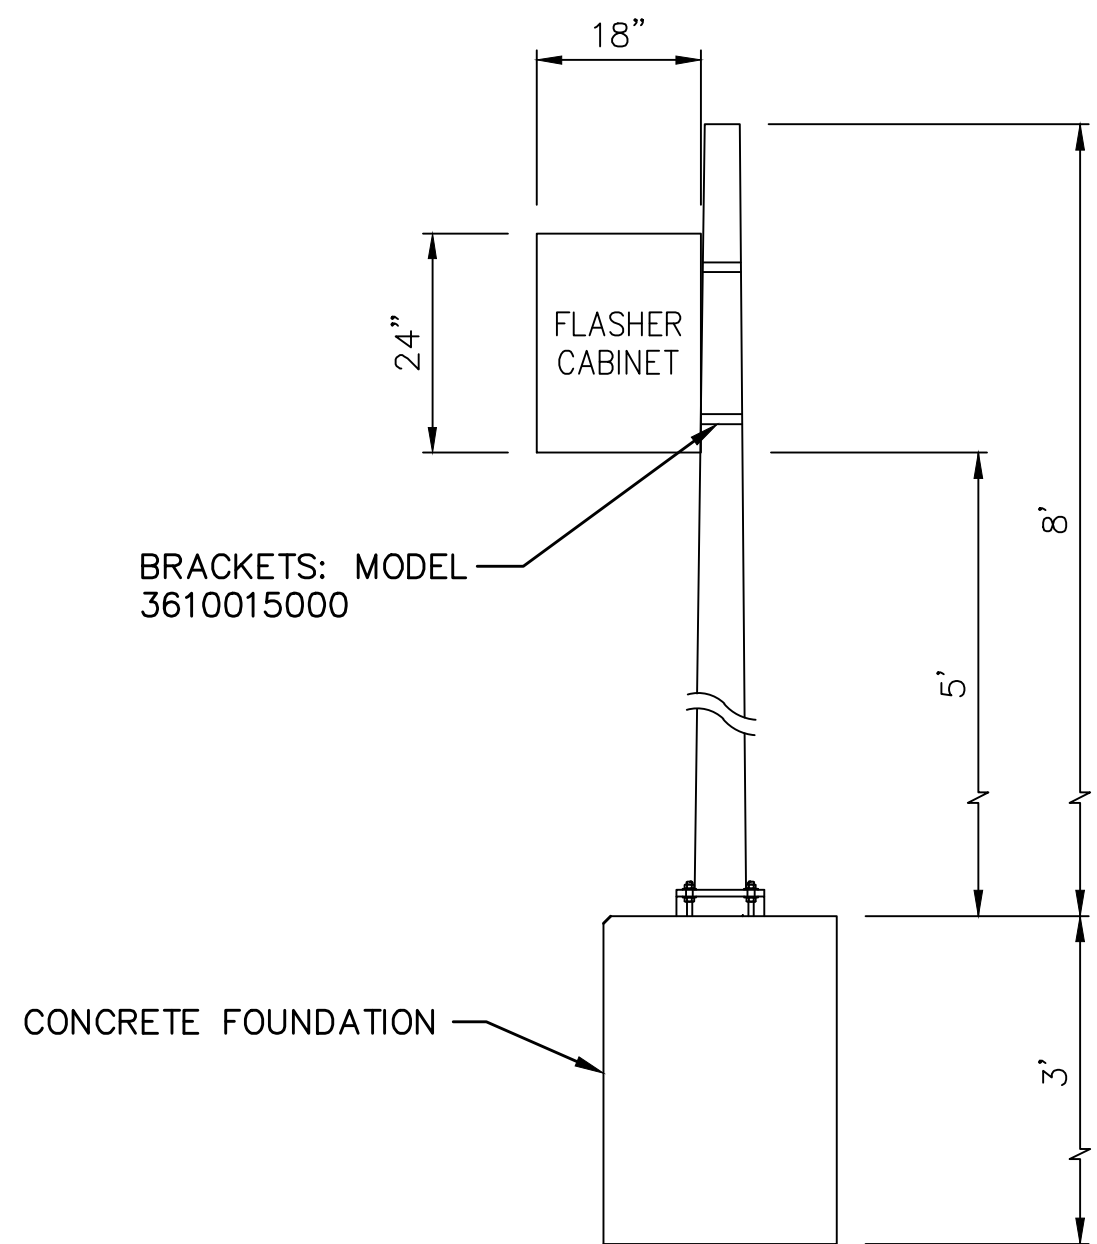


**DETAIL "A"**  
(STA. 9+24, 21' RT)  
NTS (TYP)

- FLASHING CABINET 160 WESTERN SYSTEMS MODEL 3000150005
- TYPE PS POLE
- SEE WSDOT STD. PLANS J-20.16-02 AND J-21.10-04

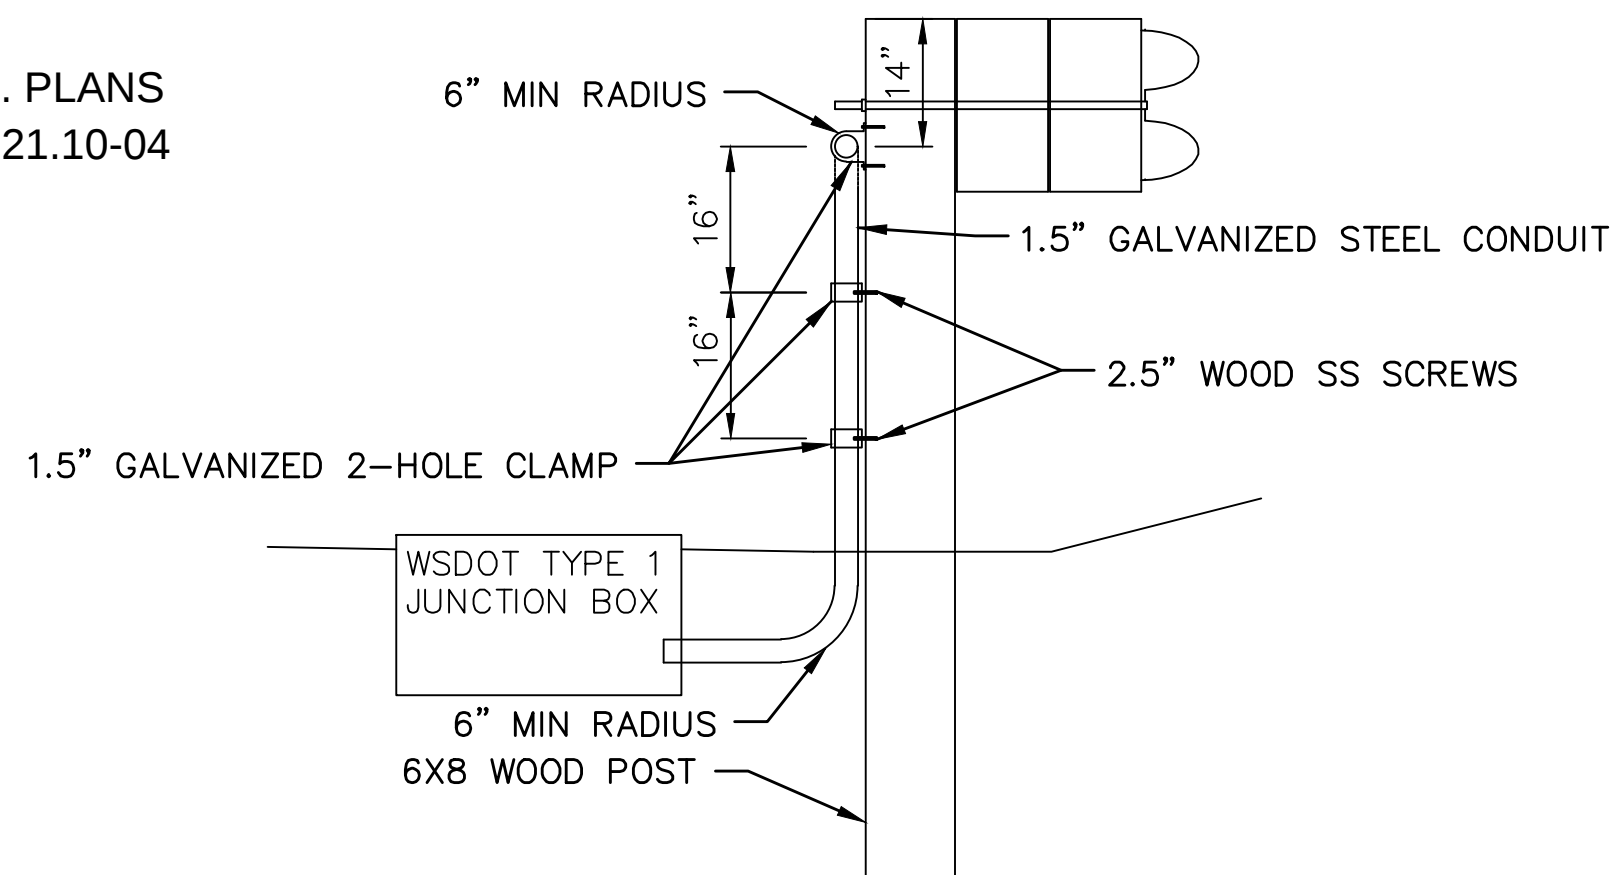


**DETAIL "D"**  
**"GUARDRAIL"**

- NTS (TYP)
- SEE WSDOT STD. PLANS J-21.16-01 AND J-21.10-04

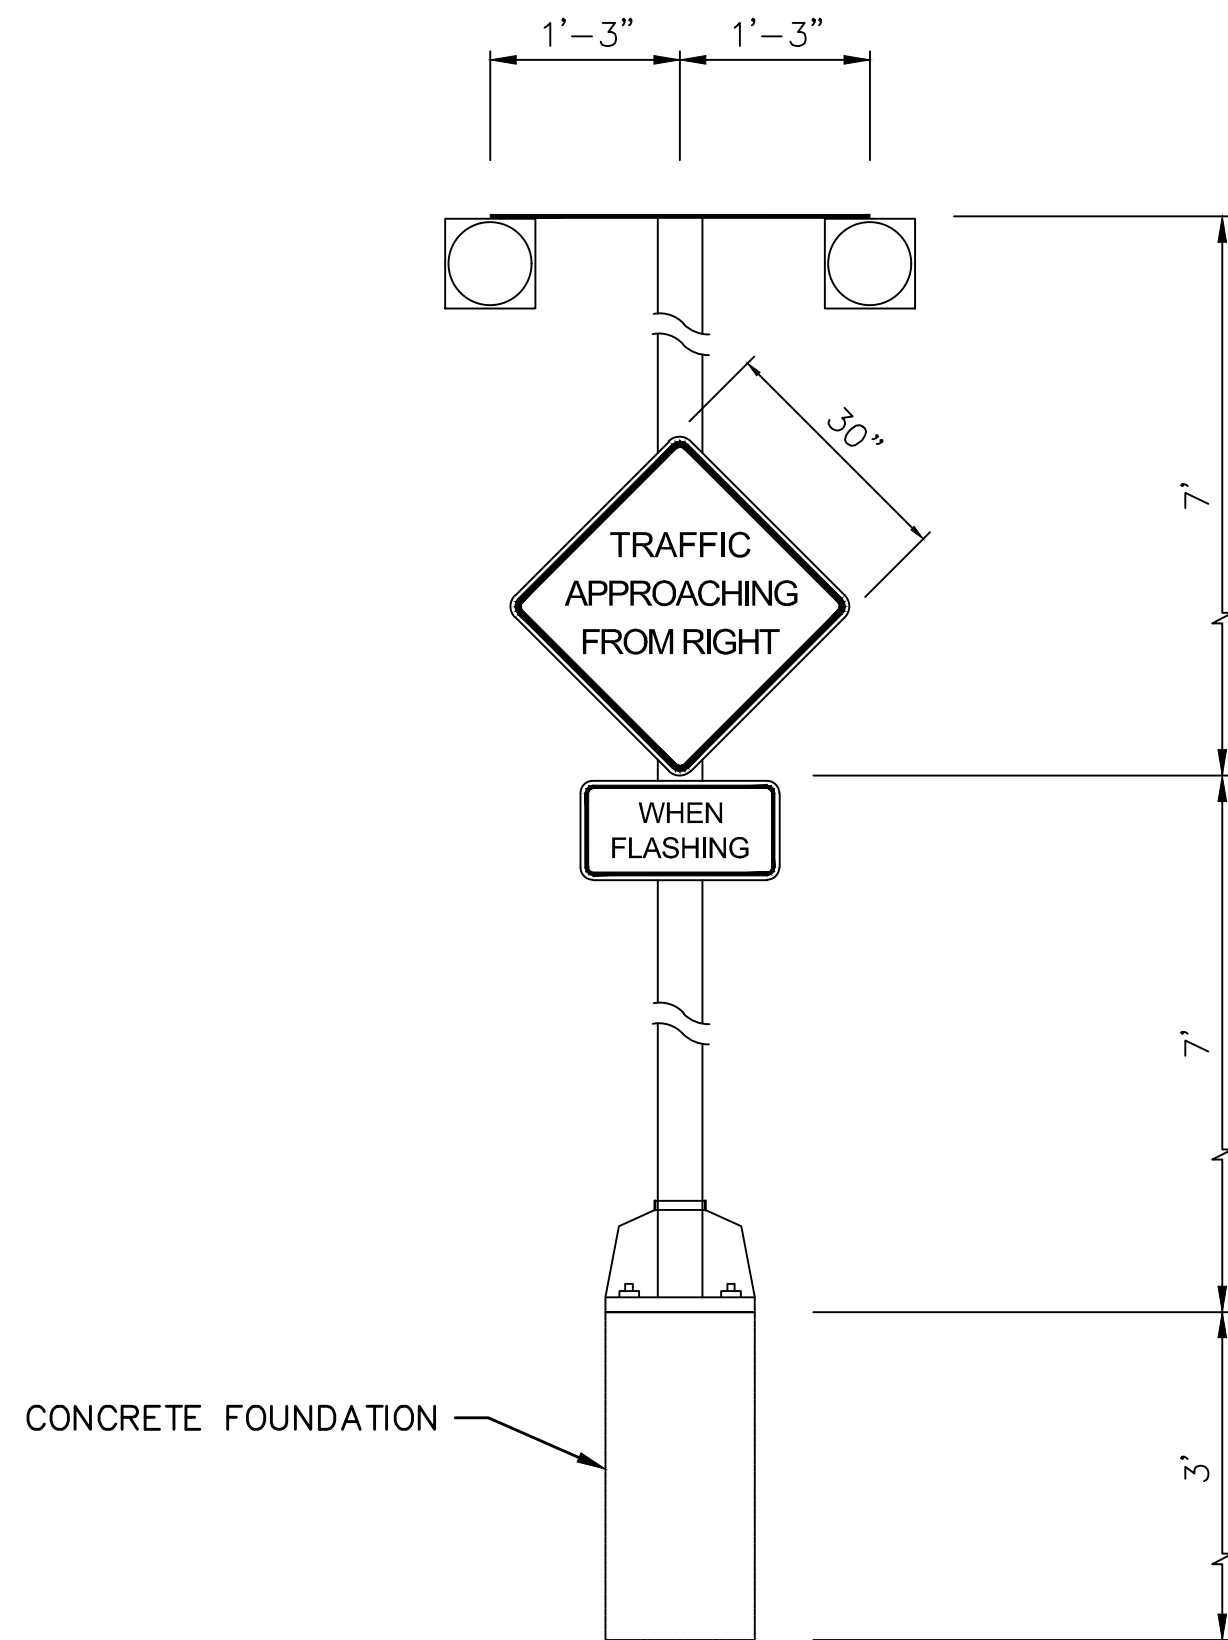


**DETAIL "B"**  
**"ALTERNATING FLASHING BEACON TYPE 1"**

- (STA. 99+90.00, 18' LT)  
NTS (TYP)
- SEE WSDOT STD. PLANS J-21.16-01 AND J-21.10-04

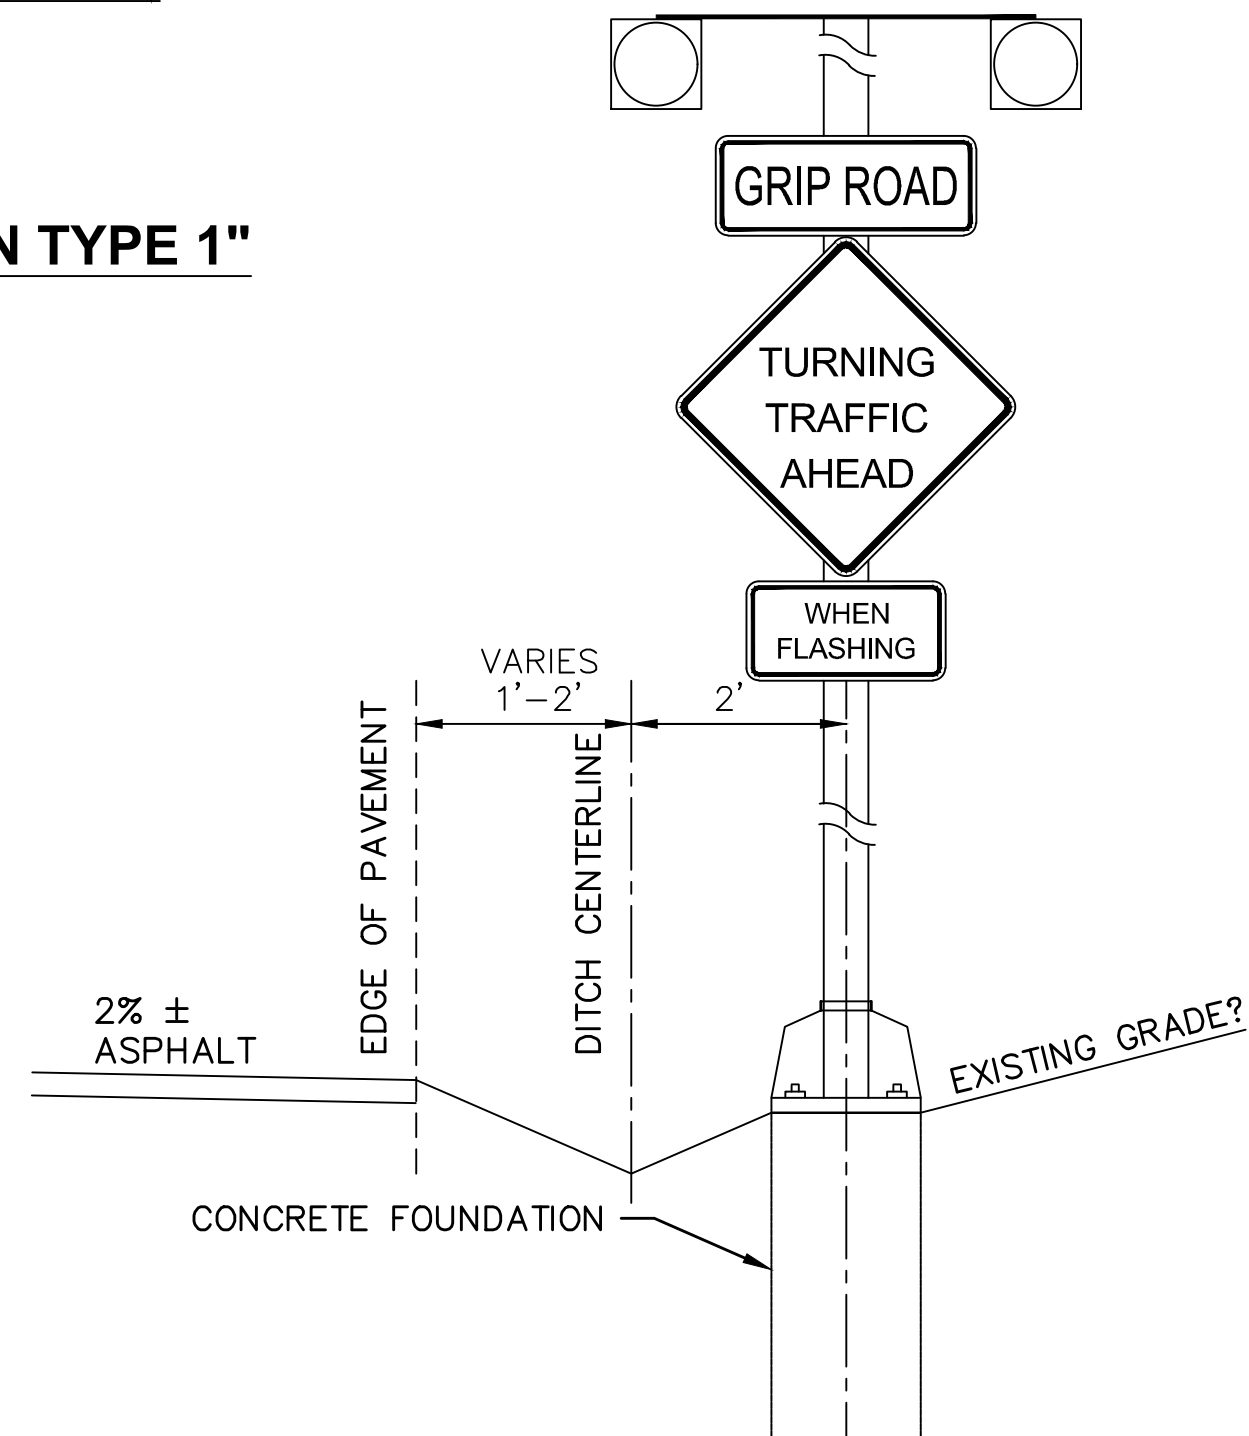

**DETAIL "E"**  
**"ALTERNATING FLASHING BEACON TYPE 1"**

- (STA. 102+57.00, 19' LT)  
NTS (TYP)
- SEE WSDOT STD. PLANS J-21.16-01 AND J-21.10-04

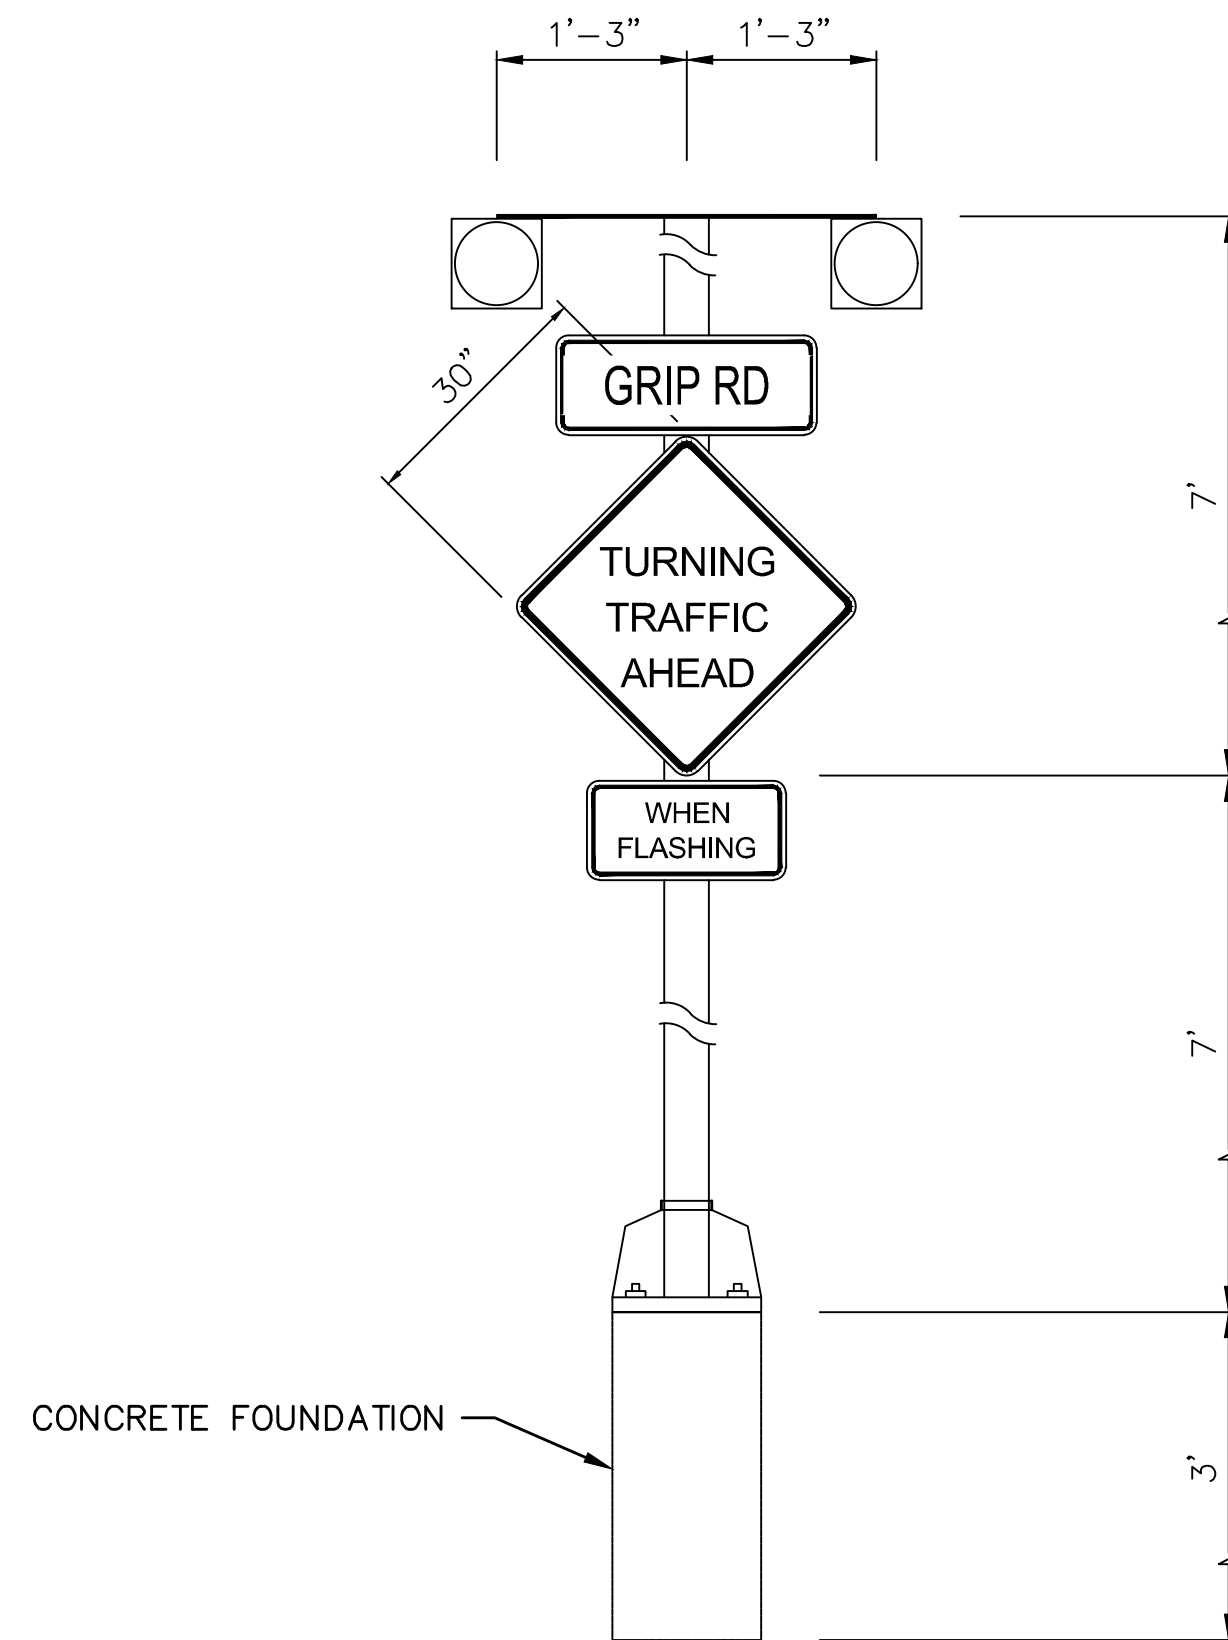


**DETAIL "C"**  
**"ALTERNATING FLASHING BEACON TYPE 1"**

- (STA. 97+50, 20' RT)  
NTS (TYP)
- SEE WSDOT STD. PLANS J-21.16-01 AND J-21.10-04

**DN TRAFFIC CONSULTANTS**  
P.O. box 547 Preston, WA 98050  
425.765.5721

COPYRIGHT 2020  
**SEMRAU ENGINEERING & SURVEYING, PLLC**  
CIVIL ENGINEERING • LAND SURVEYING • PLANNING  
2118 RIVERSIDE DRIVE – SUITE 208  
MOUNT VERNON, WA 98273  
360-424-9566

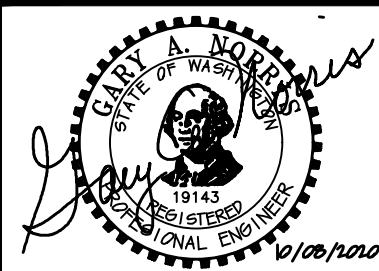

| NO. | DATE | REVISION | BY | REV. |
|-----|------|----------|----|------|
|     |      |          |    |      |
|     |      |          |    |      |
**PRAIRIE RD & GRIP RD  
INTERSECTION TRAFFIC  
IMPROVEMENTS**

SCALES:  
HORIZONTAL: 1" = 50'  
VERTICAL: N/A  
NOTE: IF THIS SHEET IS LESS  
THAN 22"x 34" THEN SHEET  
HAS BEEN REDUCED

**CONCRETE NOR'WEST  
GRIP ROAD GRAVEL MINE**  
SECTION 4, T. 35 N., R. 4 E., W.M.  
SKAGIT COUNTY, WASHINGTON

FIELD BK/PG:  
DATE: 8/27/2020  
DRAWING: 5166FBD.DWG  
JOB NO.: 5166  
SHEET: 2