


8009250045

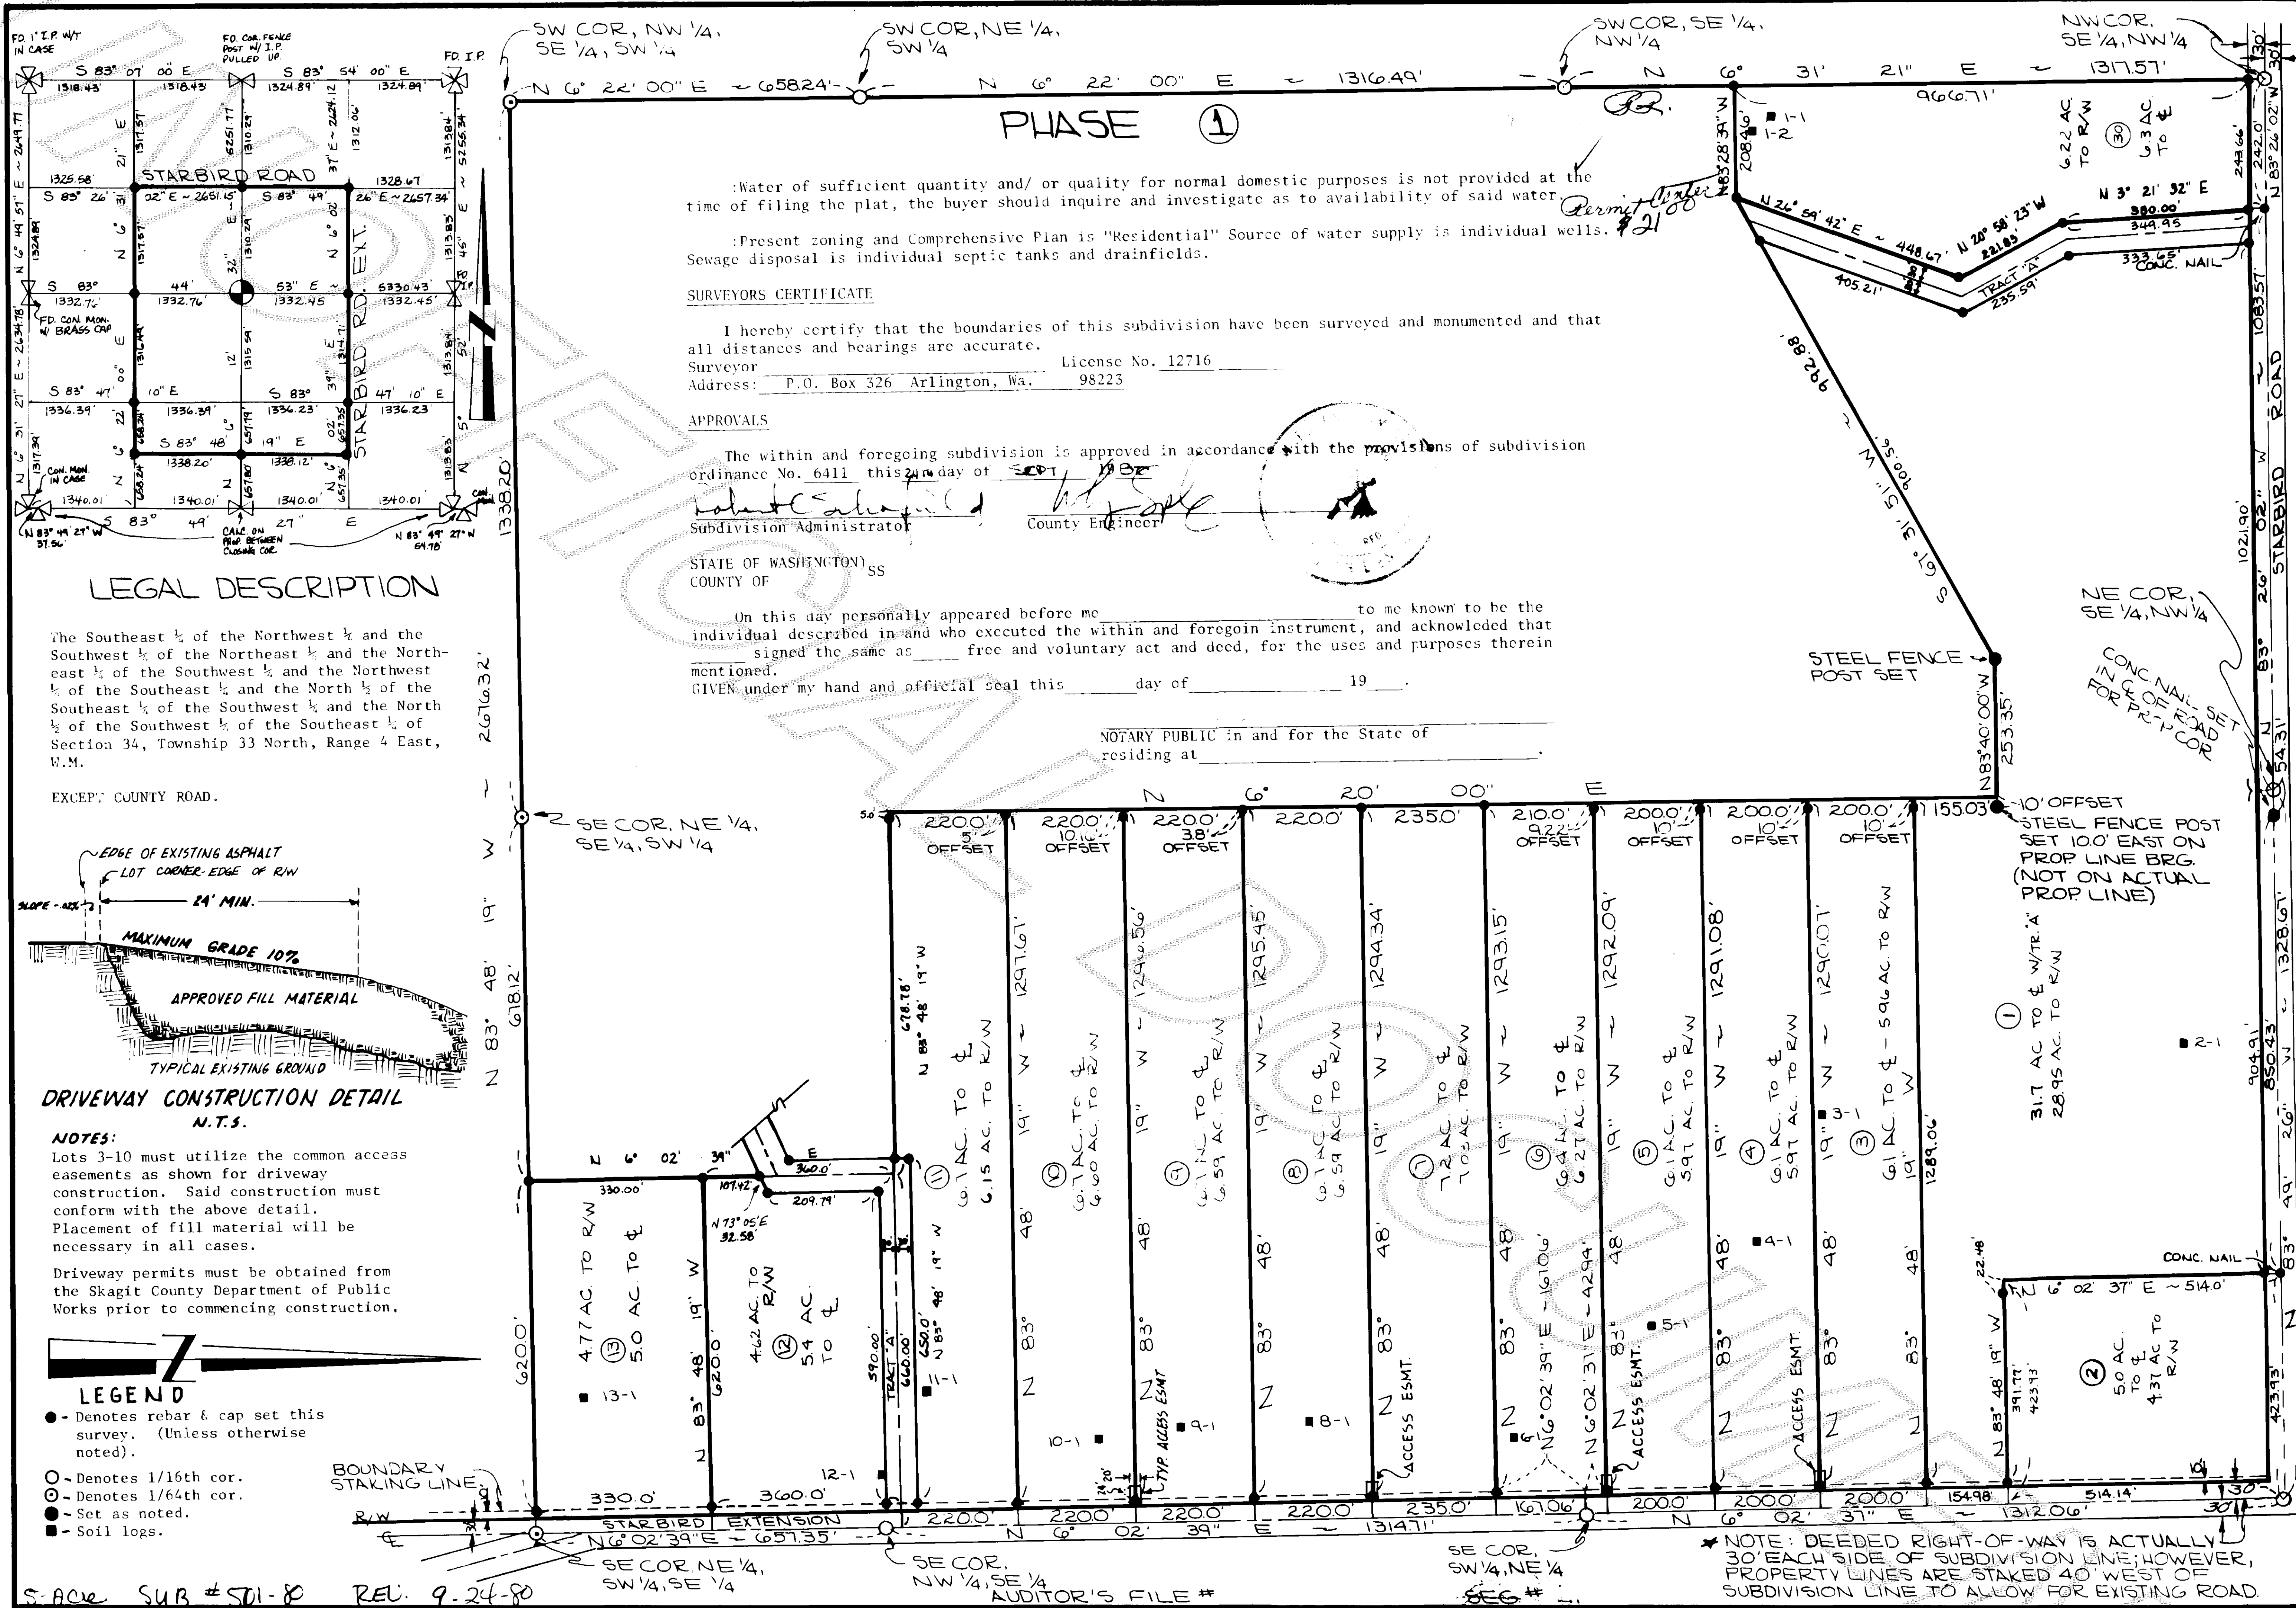

Survey for SEC. 34, TWP. 33 N., RGE. 4 E., W.M.

FREMALI'S COUNTRY ESTATES

Survey by ARLINGTON & MARYSVILLE

Cascade Surveying & Engineering, Inc.

RECORDING CERTIFICATE

FILED FOR RECORD BY CASCADE SURVEYING

THIS 24th DAY OF Sept 1980 A.D. AT 10:30 MINUTES PAST 3 O'CLOCK AM: AND RECORDED IN VOLUME 4 OF Short Plat ON PAGE 1798 RECORDS OF SKAGIT COUNTY, WASHINGTON

Luella Henry COUNTY AUDITOR
Reginald J. Juddell DEPUTY AUDITOR

SURVEYORS CERTIFICATE

THIS MAP CORRECTLY REPRESENTS A SURVEY MADE BY ME OR UNDER MY DIRECTION IN CONFORMANCE WITH THE REQUIREMENTS OF THE SURVEY RECORDING ACT, AT THE REQUEST OF ELISECKI

THIS DAY OF 1980

REGISTERED LAND SURVEYOR L.S. NO. 12716

SCALE: 1" = 200'

DRAWN BY: C.M.

CHECKED BY:

DATE: 1-12-80

JOB NUMBER 2682

F.B. NO. SK. 1819

49

CONSENT

KNOW ALL MEN BY THESE PRESENTS THAT THE UNDERSIGNED SUBDIVIDERS HEREBY CERTIFY THAT THIS SHORT PLAT IS MADE AS THEIR FREE AND VOLUNTARY ACT AND DEED.

J. F. Lisiecki
J. F. Lisiecki (H)

Marlis Lisiecki
Marlis Lisiecki (W)

Anna C. Emmenegger
Anna C. Emmenegger

Joseph A. Nufer
Joseph A. Nufer

Rose M. Kiser
Rose M. Kiser

Louis R. Nufer
Louis R. Nufer

Sharlene B. Eaton
Sharlene B. Eaton

STATE OF WASHINGTON) SS
COUNTY OF Snohomish

On this day personally appeared before me J. Fred & Marlis Lisiecki to me known to be the individuals described in and who executed the within and foregoing instrument, and acknowledged that they signed the same as their free and voluntary act and deed, for the uses and purposes therein mentioned.

GIVEN under my hand and official seal this 24th day of September, 19 80.

Charles I. Cole
NOTARY PUBLIC in and for the State of
Washington residing at Stanwood

STATE OF WASHINGTON) SS
COUNTY OF Snohomish

On this day personally appeared before me Louis R. Nufer to me known to be the individual described in and who executed the within and foregoing instrument and acknowledged that he signed the same as his free and voluntary act and deed, for the uses and purposes therein mentioned.

GIVEN under my hand and official seal this 24th day of September, 19 80.

Charles I. Cole
NOTARY PUBLIC in and for the State of
Washington residing at Stanwood

STATE OF WASHINGTON) SS
COUNTY OF SNOHOMISH

On this 24th day of September, 1980, before me personally appeared Louis R. Nufer, who executed the within instrument as Attorney in Fact for himself and acknowledged to me that he signed and sealed the same as his free and voluntary act and deed as attorney in fact for Rose M. Kiser, Joseph A. Nufer, Anna C. Emmenger, and Sharlene B. Eaton, for the uses and purposes therein mentioned, and on oath stated that the power of attorney authorizing the execution of this instrument has not been revoked and that the said principal is now living, and is not incompetent.

GIVEN under my hand and official seal the day and year last above written.

Charles I. Cole
NOTARY PUBLIC in and for the State of
Washington, residing at Stanwood

STATE OF CALIFORNIA) SS
COUNTY OF Stanislaus

On this 19th day of September, 1980, before me personally appeared Wendell J. Kiser, to me known to be the individual who executed the foregoing instrument as Attorney in Fact for Rose M. Kiser, Joseph A. Nufer, Anna C. Emmenger, and Sharlene B. Eaton, and acknowledged that he signed the same as his free and voluntary act and deed as Attorney in Fact for said principal for the uses and purposes therein mentioned, and on oath stated that the Power of Attorney authorizing the execution of this instrument has not been revoked and that said principal is now living and is not incompetent.

GIVEN under my hand and official seal the day and year last above written.

James J. Kiser
NOTARY PUBLIC in and for the State of
Washington, residing at Modesto, CA

SACRE SUB #501-80 RE 9-24-80

Survey for SEC. 34, TWP. 33 N., RGE. 4 E., W.M.

FREMALI'S COUNTRY ESTATE

Survey by ARLINGTON & MARYSVILLE

Cascade Surveying & Engineering, Inc.

RECORDING CERTIFICATE

FILED FOR RECORD BY CASCADE SURVEY & ENG.
THIS 25 DAY OF Sept., 19 80 A.D. AT 2:30
MINUTES PAST 3 O'CLOCK P.M. AND RECORDED IN
VOLUME 4 OF SHORT PLATS ON PAGE 1798
RECORDS OF SEAGIT COUNTY, WASHINGTON.
Livella Henry COUNTY AUDITOR
Charles I. Cole DEPUTY AUDITOR

SURVEYORS CERTIFICATE

THIS MAP CORRECTLY REPRESENTS A SURVEY MADE BY ME OR UNDER MY DIRECTION IN CONFORMANCE WITH THE REQUIREMENTS OF THE SURVEY RECORDING ACT. AT THE REQUEST OF F. LISIECKI
THIS 12 DAY OF APRIL, 19 79
Harold D. Dams L.S. NO. 12716
REGISTERED LAND SURVEYOR

SCALE: 1" = 200'
DRAWN BY: C.M.L.
CHECKED BY: _____
DATE: 4-12-79
JOB NUMBER
2682
F.B. NO. SK 18, 19

L
49