


\$10.00

Permit books

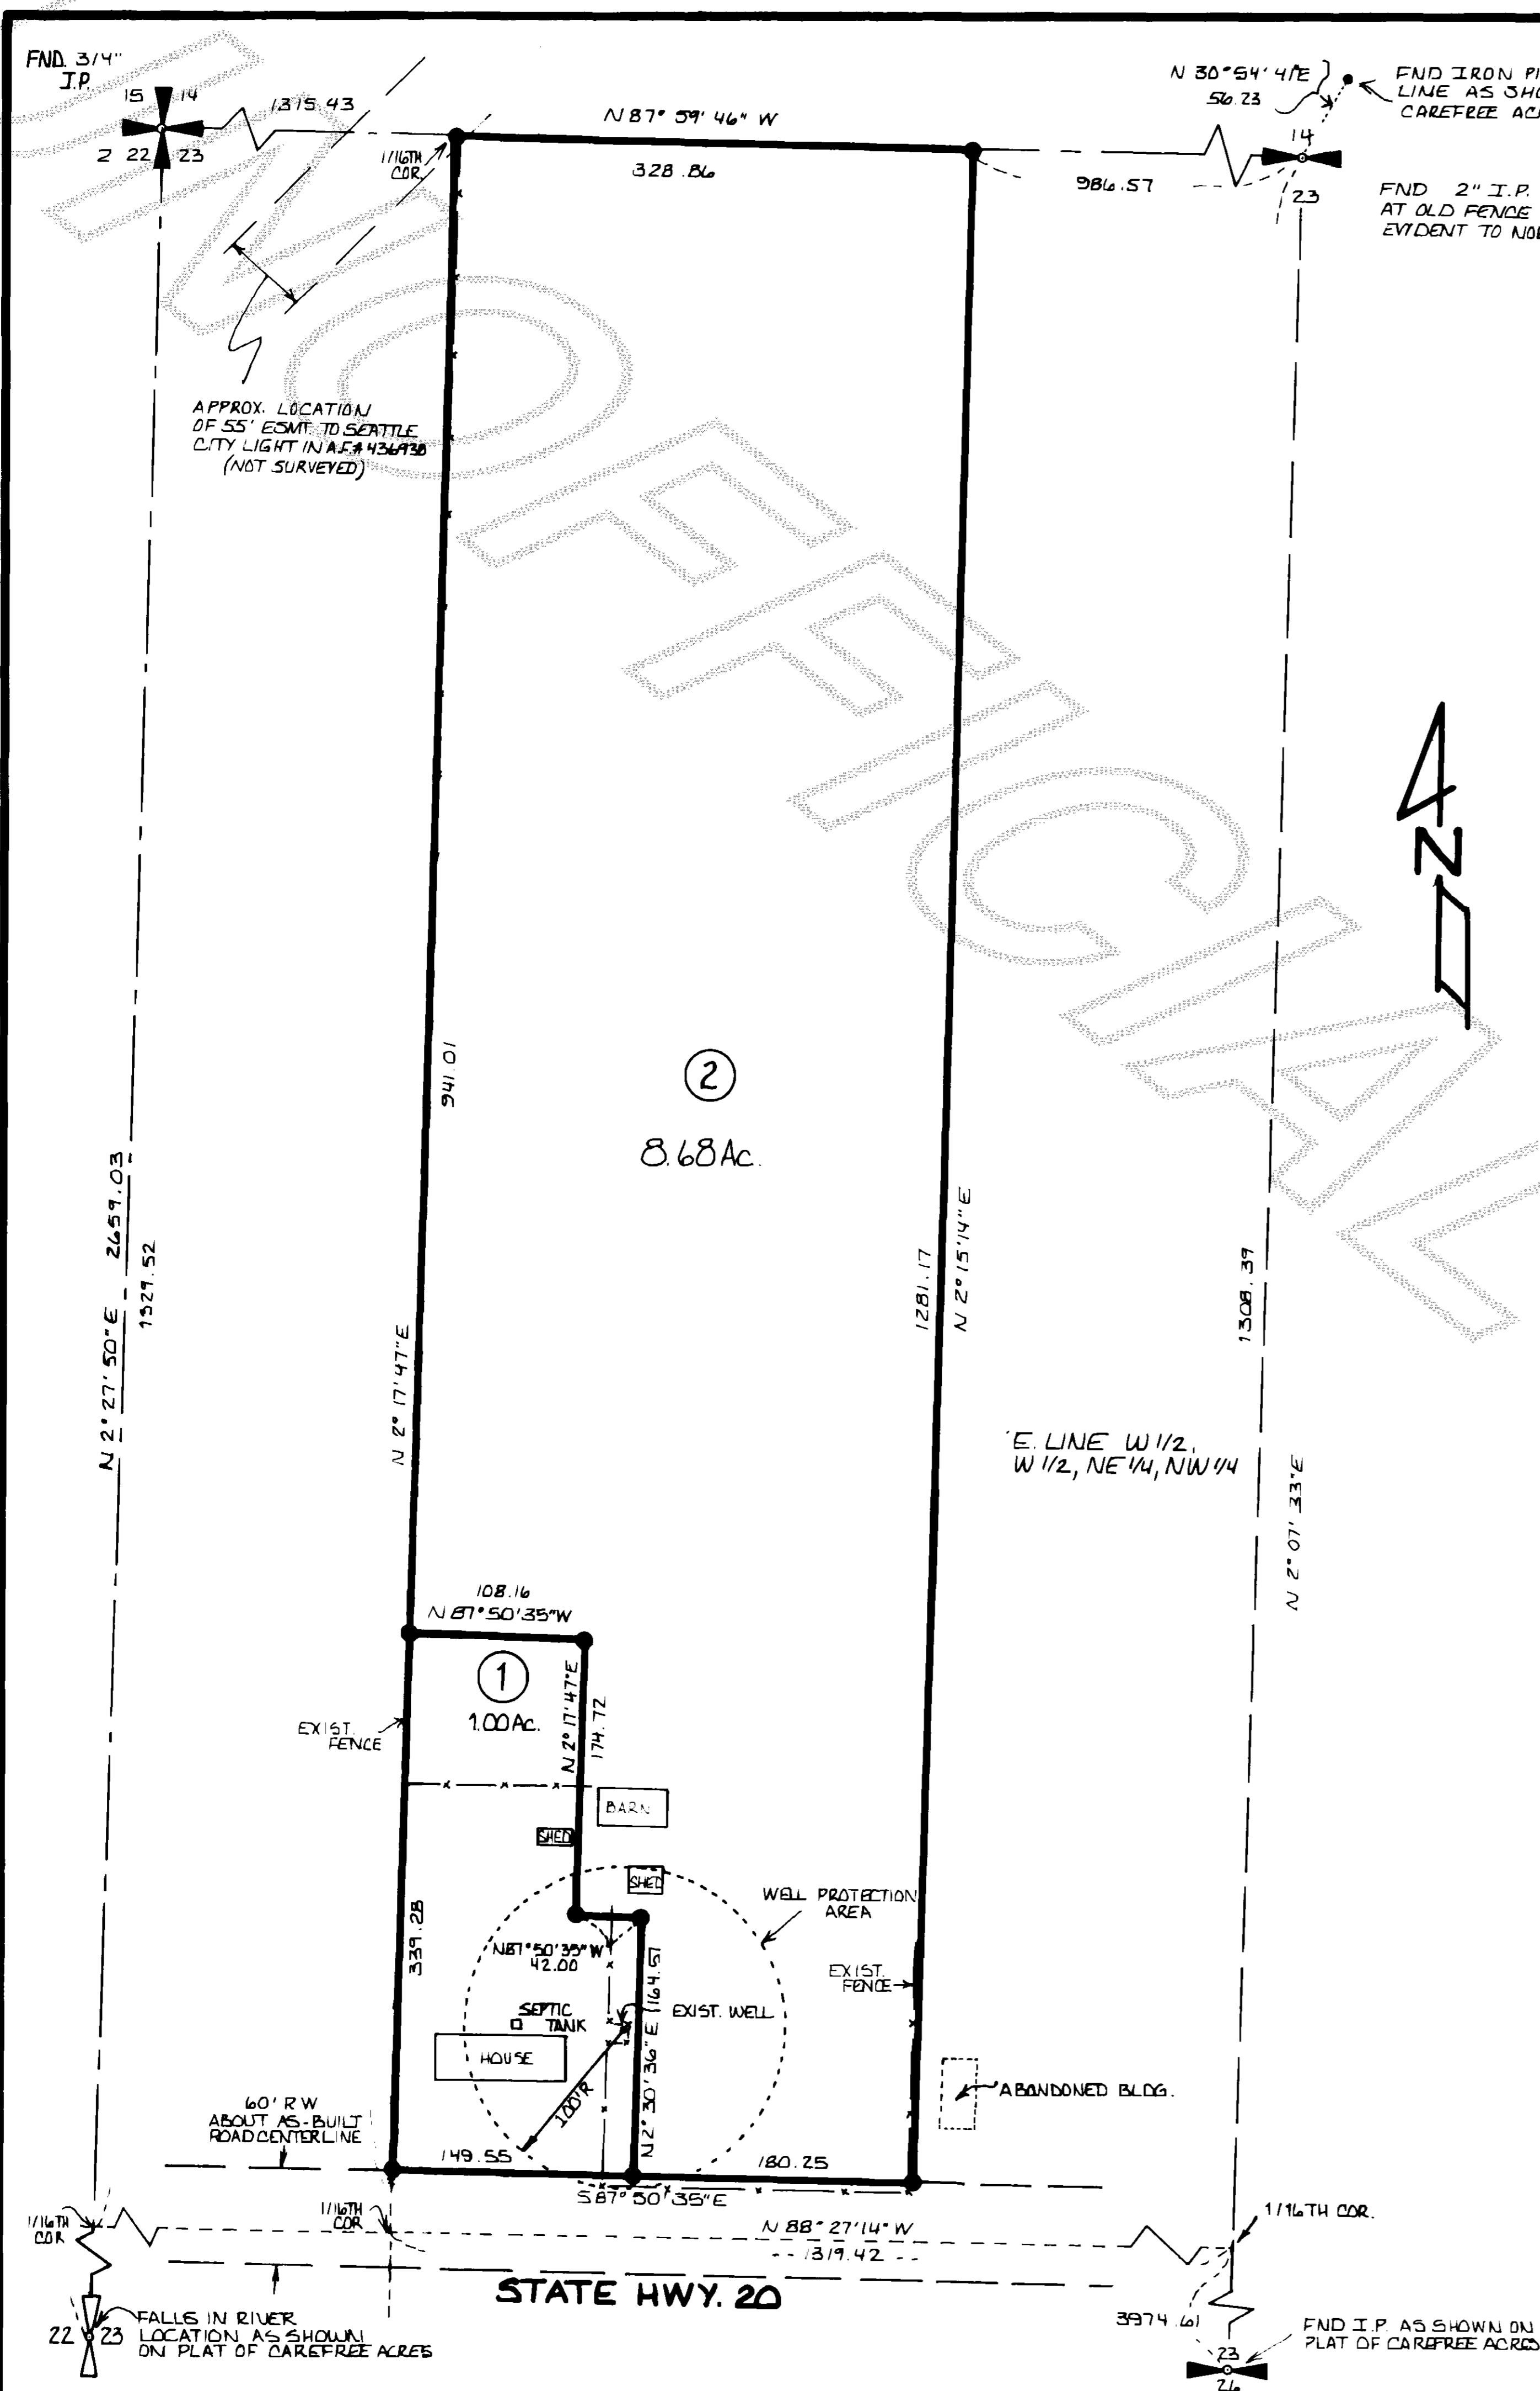

LEGAL DESCRIPTION

THE WEST 20 RODS OF THE NORTHEAST 1/4 OF THE NORTHWEST 1/4 OF SECTION 23, TOWNSHIP 35 NORTH, RANGE 10 E., WILLAMETTE MERIDIAN EXCEPT THAT PORTION THEREOF, IF ANY, LYING WITHIN THE EAST 1/2 OF THE WEST 1/2 OF SAID NORTHEAST 1/4 OF THE NORTHWEST 1/4, AND ALSO EXCEPT ROAD RIGHT OF WAY ALONG THE SOUTH LINE THEREOF. SITUATE IN THE COUNTY OF SKAGIT, STATE OF WASHINGTON.

CONSENT

KNOW ALL MEN BY THESE PRESENTS THAT WE THE UNDERSIGNED SUBDIVIDER HEREBY CERTIFIES THAT THIS SHORT PLAT IS MADE AS THEIR FREE AND VOLUNTARY ACT AND DEED.

DORIS L. BULLER

LEGEND

- SET REBAR W/PLASTIC CAP L.S. 17651

NOTES

BASIS OF BEARINGS: PLAT OF GREENWOOD CHALET

SEWER: INDIVIDUAL SEPTIC TANKS

ZONING: FORESTRY - ALSO SEE SKAGIT COUNTY VARIANCE APPLICATIONS V-80-031.

WATER: INDIVIDUAL WELLS - "WATER OF SUFFICIENT QUANTITY AND/OR QUALITY FOR NORMAL DOMESTIC PURPOSES IS NOT PROVIDED AT THE TIME OF FILING THE PLAT. THE BUYER SHOULD INQUIRE AND INVESTIGATE AS TO THE AVAILABILITY OF SAID WATER."

ACKNOWLEDGEMENT

STATE OF WASHINGTON }
 COUNTY OF SKAGIT }
 ON THIS 30 DAY OF October 1980 PERSONALLY APPEARED Doris L. Buller TO ME KNOWN TO BE THE INDIVIDUALS DESCRIBED IN AND WHO EXECUTED THE WITHIN AND FOREGOING INSTRUMENT AND ACKNOWLEDGED TO ME THAT THEY SIGNED THE SAME AS THEIR FREE AND VOLUNTARY ACT AND DEED FOR THE USES AND PURPOSES THEREIN MENTIONED.
 NOTARY PUBLIC IN AND FOR THE STATE OF WASHINGTON
 [Signature]

APPROVALS

THE WITHIN AND FOREGOING SHORT PLAT HAS APPROVED IN ACCORDANCE WITH THE PROVISIONS OF THE SKAGIT COUNTY SHORT PLAT ORDINANCE.
 [Signature] 11/18/80
 SHORT PLAT ADMINISTRATOR



10/25/80	REVISED BOUNDARY TO REFLECT RECOVERED NORTH 1/4 COR.	JLA
DATE	REVISION	BY

AUDITORS CERTIFICATE
 FILED FOR RECORD THIS 26TH DAY OF November 1980 AT 9:24 P.M. IN BOOK 9 OF SHORT PLATS ON PAGE 7 AT THE REQUEST OF JOHN L. ABENROTH.
 RECORDS OF SKAGIT COUNTY, WASHINGTON.
 [Signatures]
 COUNTY AUDITOR OR DEPUTY AUDITOR

SURVEYOR'S CERTIFICATE
 I HEREBY CERTIFY THAT THE BOUNDARIES OF THIS PLAT AND THE ROADS WITHIN HAVE BEEN SURVEYED AND MONUMENTED AND THAT ALL BEARINGS AND DISTANCES ARE ACCURATE.
 [Signature] 10/15/80
 JOHN L. ABENROTH DATE
 CERT. 17651

SKAGIT SURVEYORS INC.
 330 METCALF ST.
 SEDRO WOOLLEY, WA.
 PHONE: 855-1810

SHORT PLAT		
FOR DORIS L. BULLER		
DRWN. BY: MLT	DATE: 10-13-80	JOB NO.: 77-80
CHK'D BY: JLA	SCALE: 1" = 100'	SHEET: 1 OF 1