



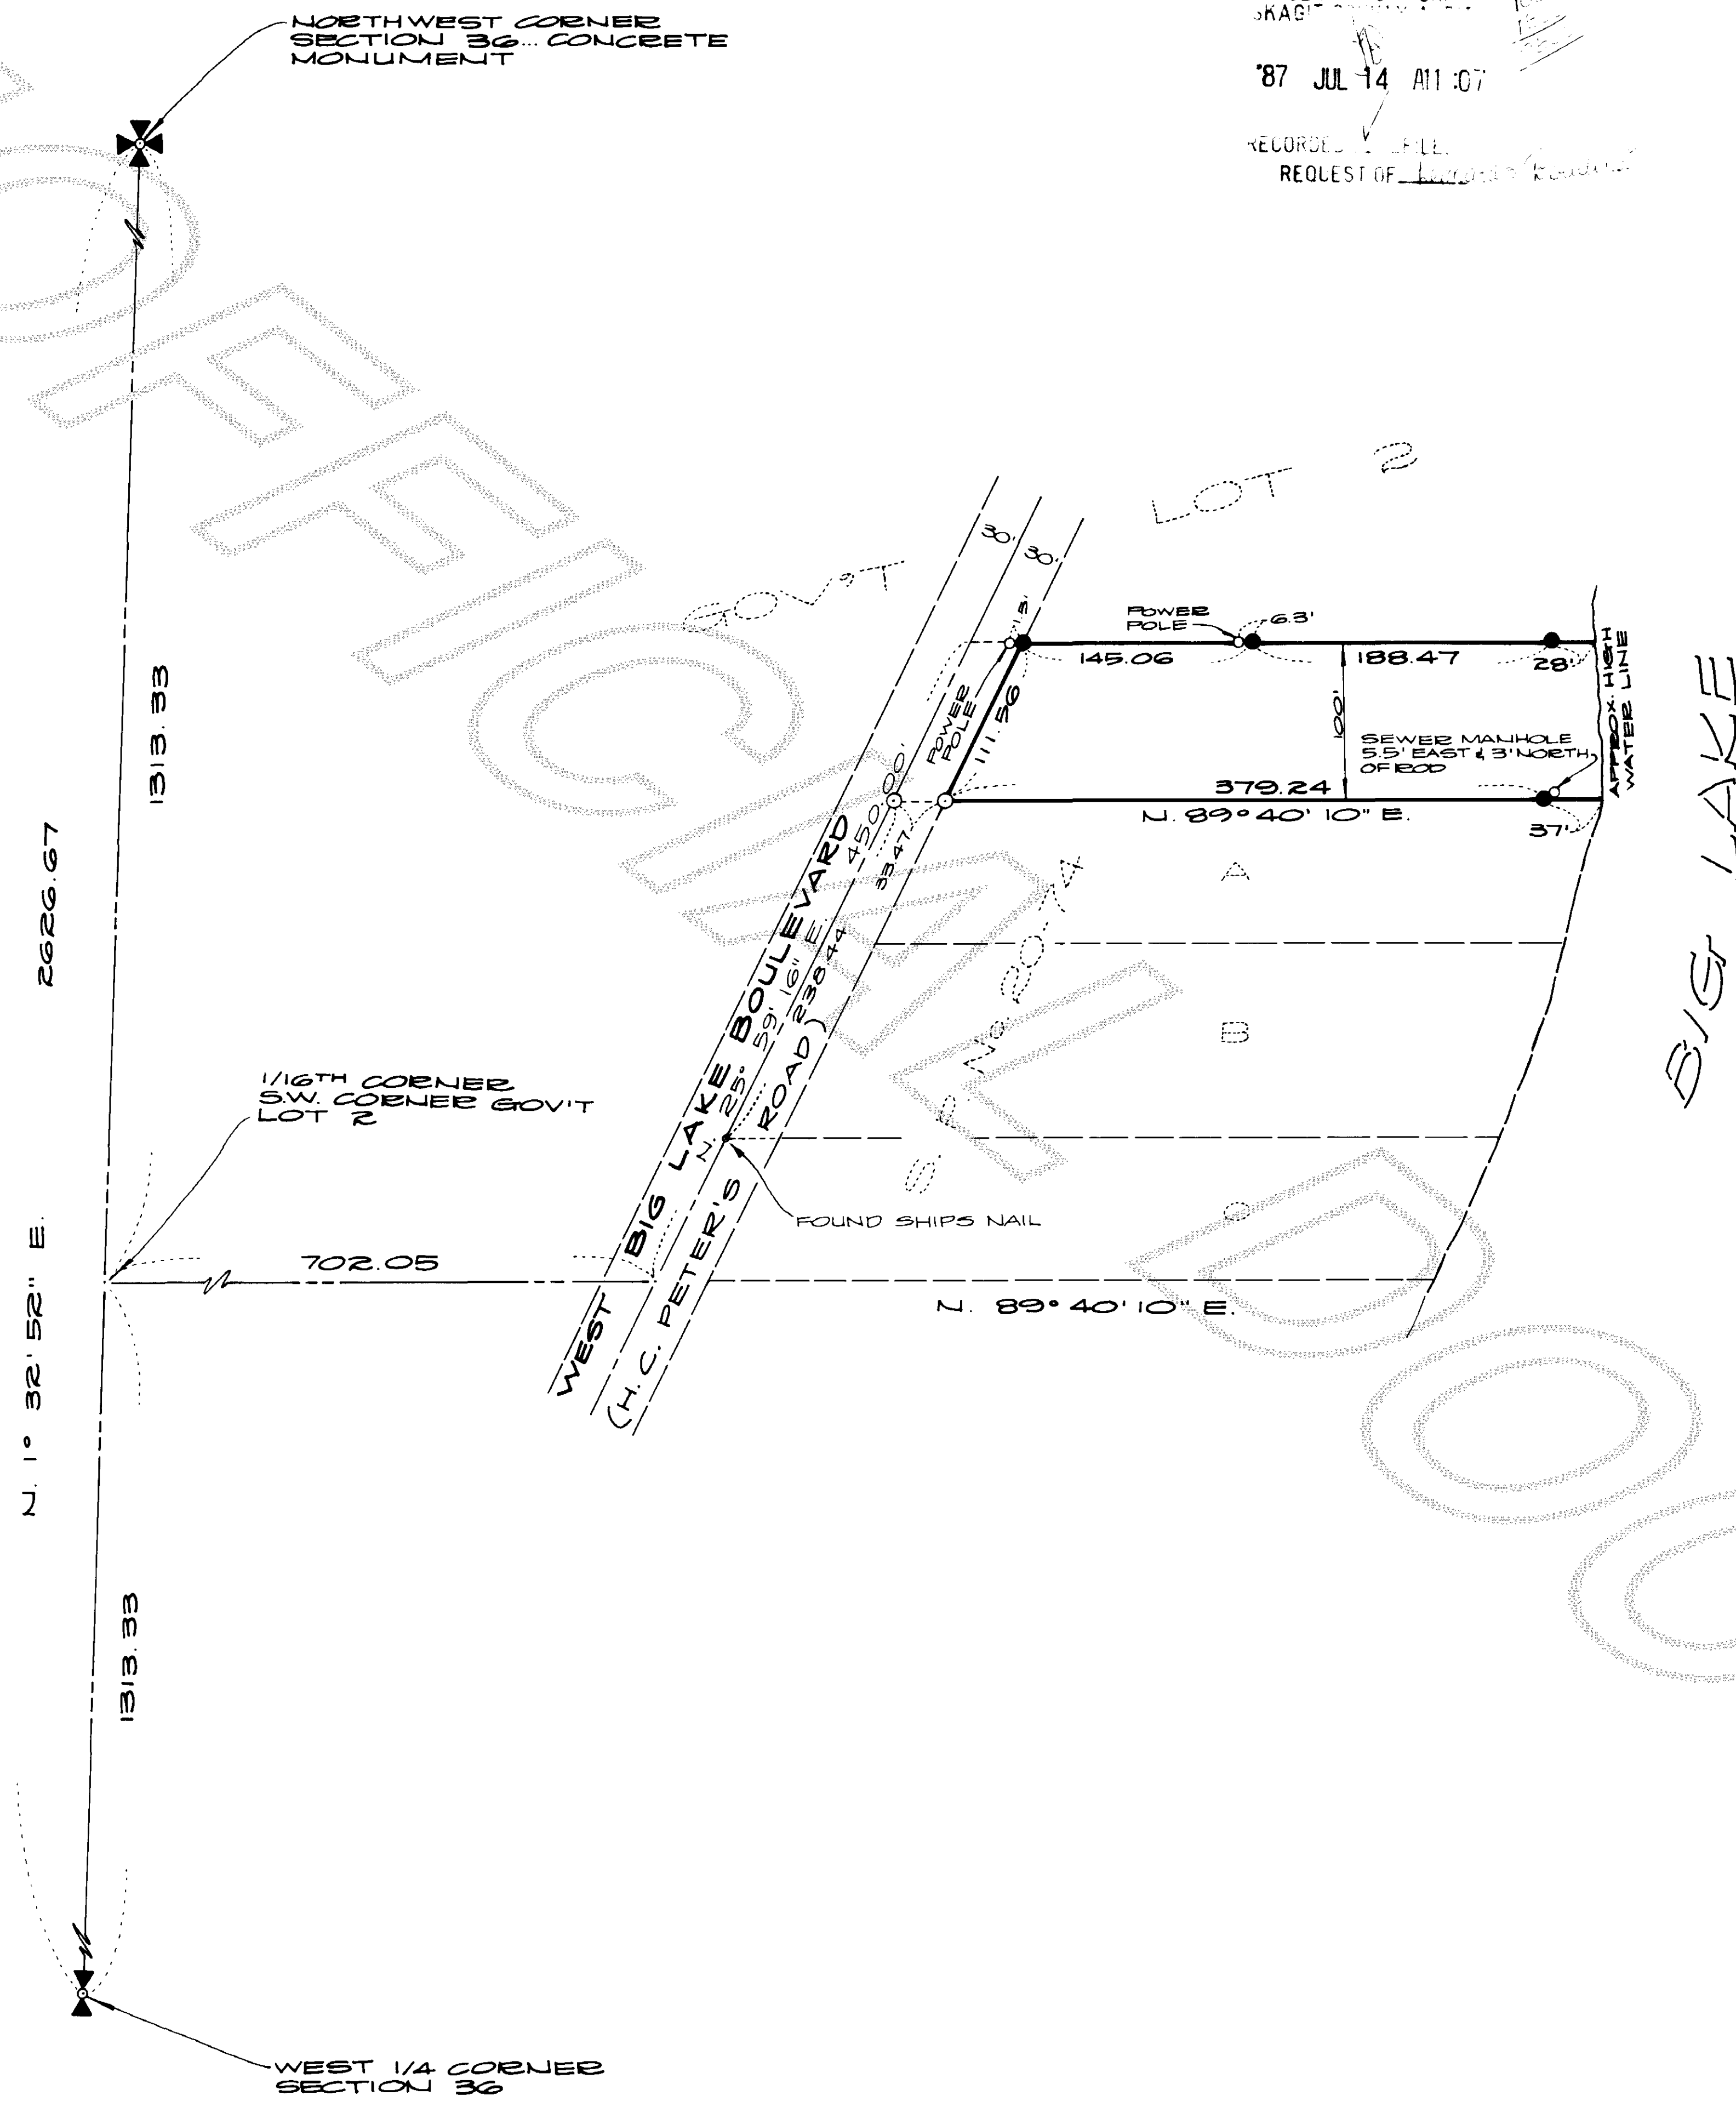

SKAGIT COUNTY, WA.
RECORDED IN FILE
REQUEST OF LEONARD & BOUDINOT, INC.

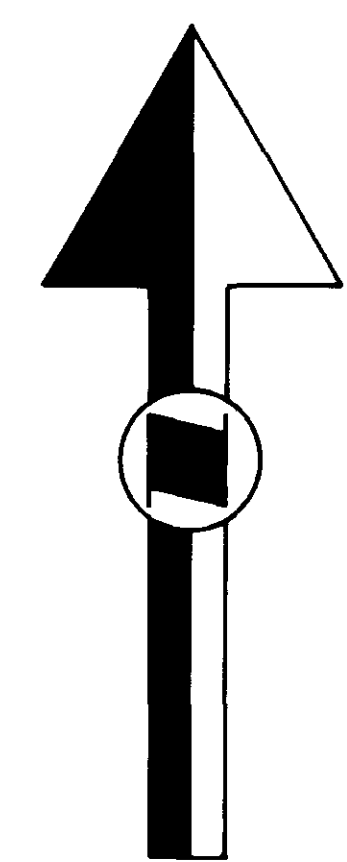

LEGEND

- DENOTES REBAR WITH YELLOW CAP MARKED "LEONARD 8992" SET THIS SURVEY.
- DENOTES FOUND REBAR, SET PREVIOUS SURVEY.



BASIS OF BEARING

SHORT PLAT No. 20-74, SKAGIT COUNTY, WA.

LEGAL DESCRIPTION

THE NORTH 100 FEET OF THE FOLLOWING DESCRIBED PROPERTY; THAT PORTION OF GOVERNMENT LOT 2 IN SECTION 36, TOWNSHIP 34 NORTH, RANGE 4 EAST, W.M., DESCRIBED AS FOLLOWS:
BEGINNING AT THE SOUTHEAST CORNER OF SAID GOVERNMENT LOT 2; THENCE WEST 450 FEET TO THE COUNTY ROAD; THENCE NORTH FOLLOWING THE COUNTY ROAD 450 FEET; THENCE EAST AND PARALLEL TO THE SOUTH LINE OF THIS TRACT TO THE SHORE LINE OF BIG LAKE; THENCE SOUTHERLY ALONG THE SHORE LINE OF BIG LAKE TO THE PLACE OF BEGINNING.

SURVEYOR'S CERTIFICATE

This map correctly represents a survey made by me or under my direction in conformance with the requirements of the Survey Recording Act, at the request of
LEIF BAREM
John E. Leonard Jr.
JOHN E. LEONARD JR., P.E. & P.L.S.
Certificate No. 8992 Date 6/25/87



AUDITOR'S CERTIFICATE

Filed for record this 14 day of
1987, at 11 M. in Book _____ of
Surveys at page _____ at the request of
Leonard and Boudinot, Inc. under Auditor's File
Number 211-111-58
County Auditor _____ By Deputy _____

SURVEY IN A PORTION OF GOV'T LOT 2
SECTION 36, T. 34 N., R. 4 E., W.M.

FOR:
LEIF BAREM

DWN. BY: SG DATE: MAY, 1987
FIELD BOOK: 312 P. 48

LEONARD AND BOUDINOT, INC
CIVIL ENGINEERS AND LAND SURVEYORS
612 E. FAIRHAVEN, BURLINGTON, WASHINGTON 98583-0431

SCALE: 1" = 100'
JOB No.: 87098