


Survey in Gov. Lot 5, Section 8, Township 35 North, Range 2 East, W.M.
Guemes Island, Skagit County, Washington

200406070119
Skagit County Auditor
6/7/2004 Page 1 of 1 1:15PM

LEGAL DESCRIPTION:
Lot 30, Block 3, "PLAT OF HOLIDAY HIDEAWAY NO. 1,"
as per Plat recorded August 24, 1962 under Skagit
County Auditor's File No. 625483.
Situate in the County of Skagit, State of Washington.

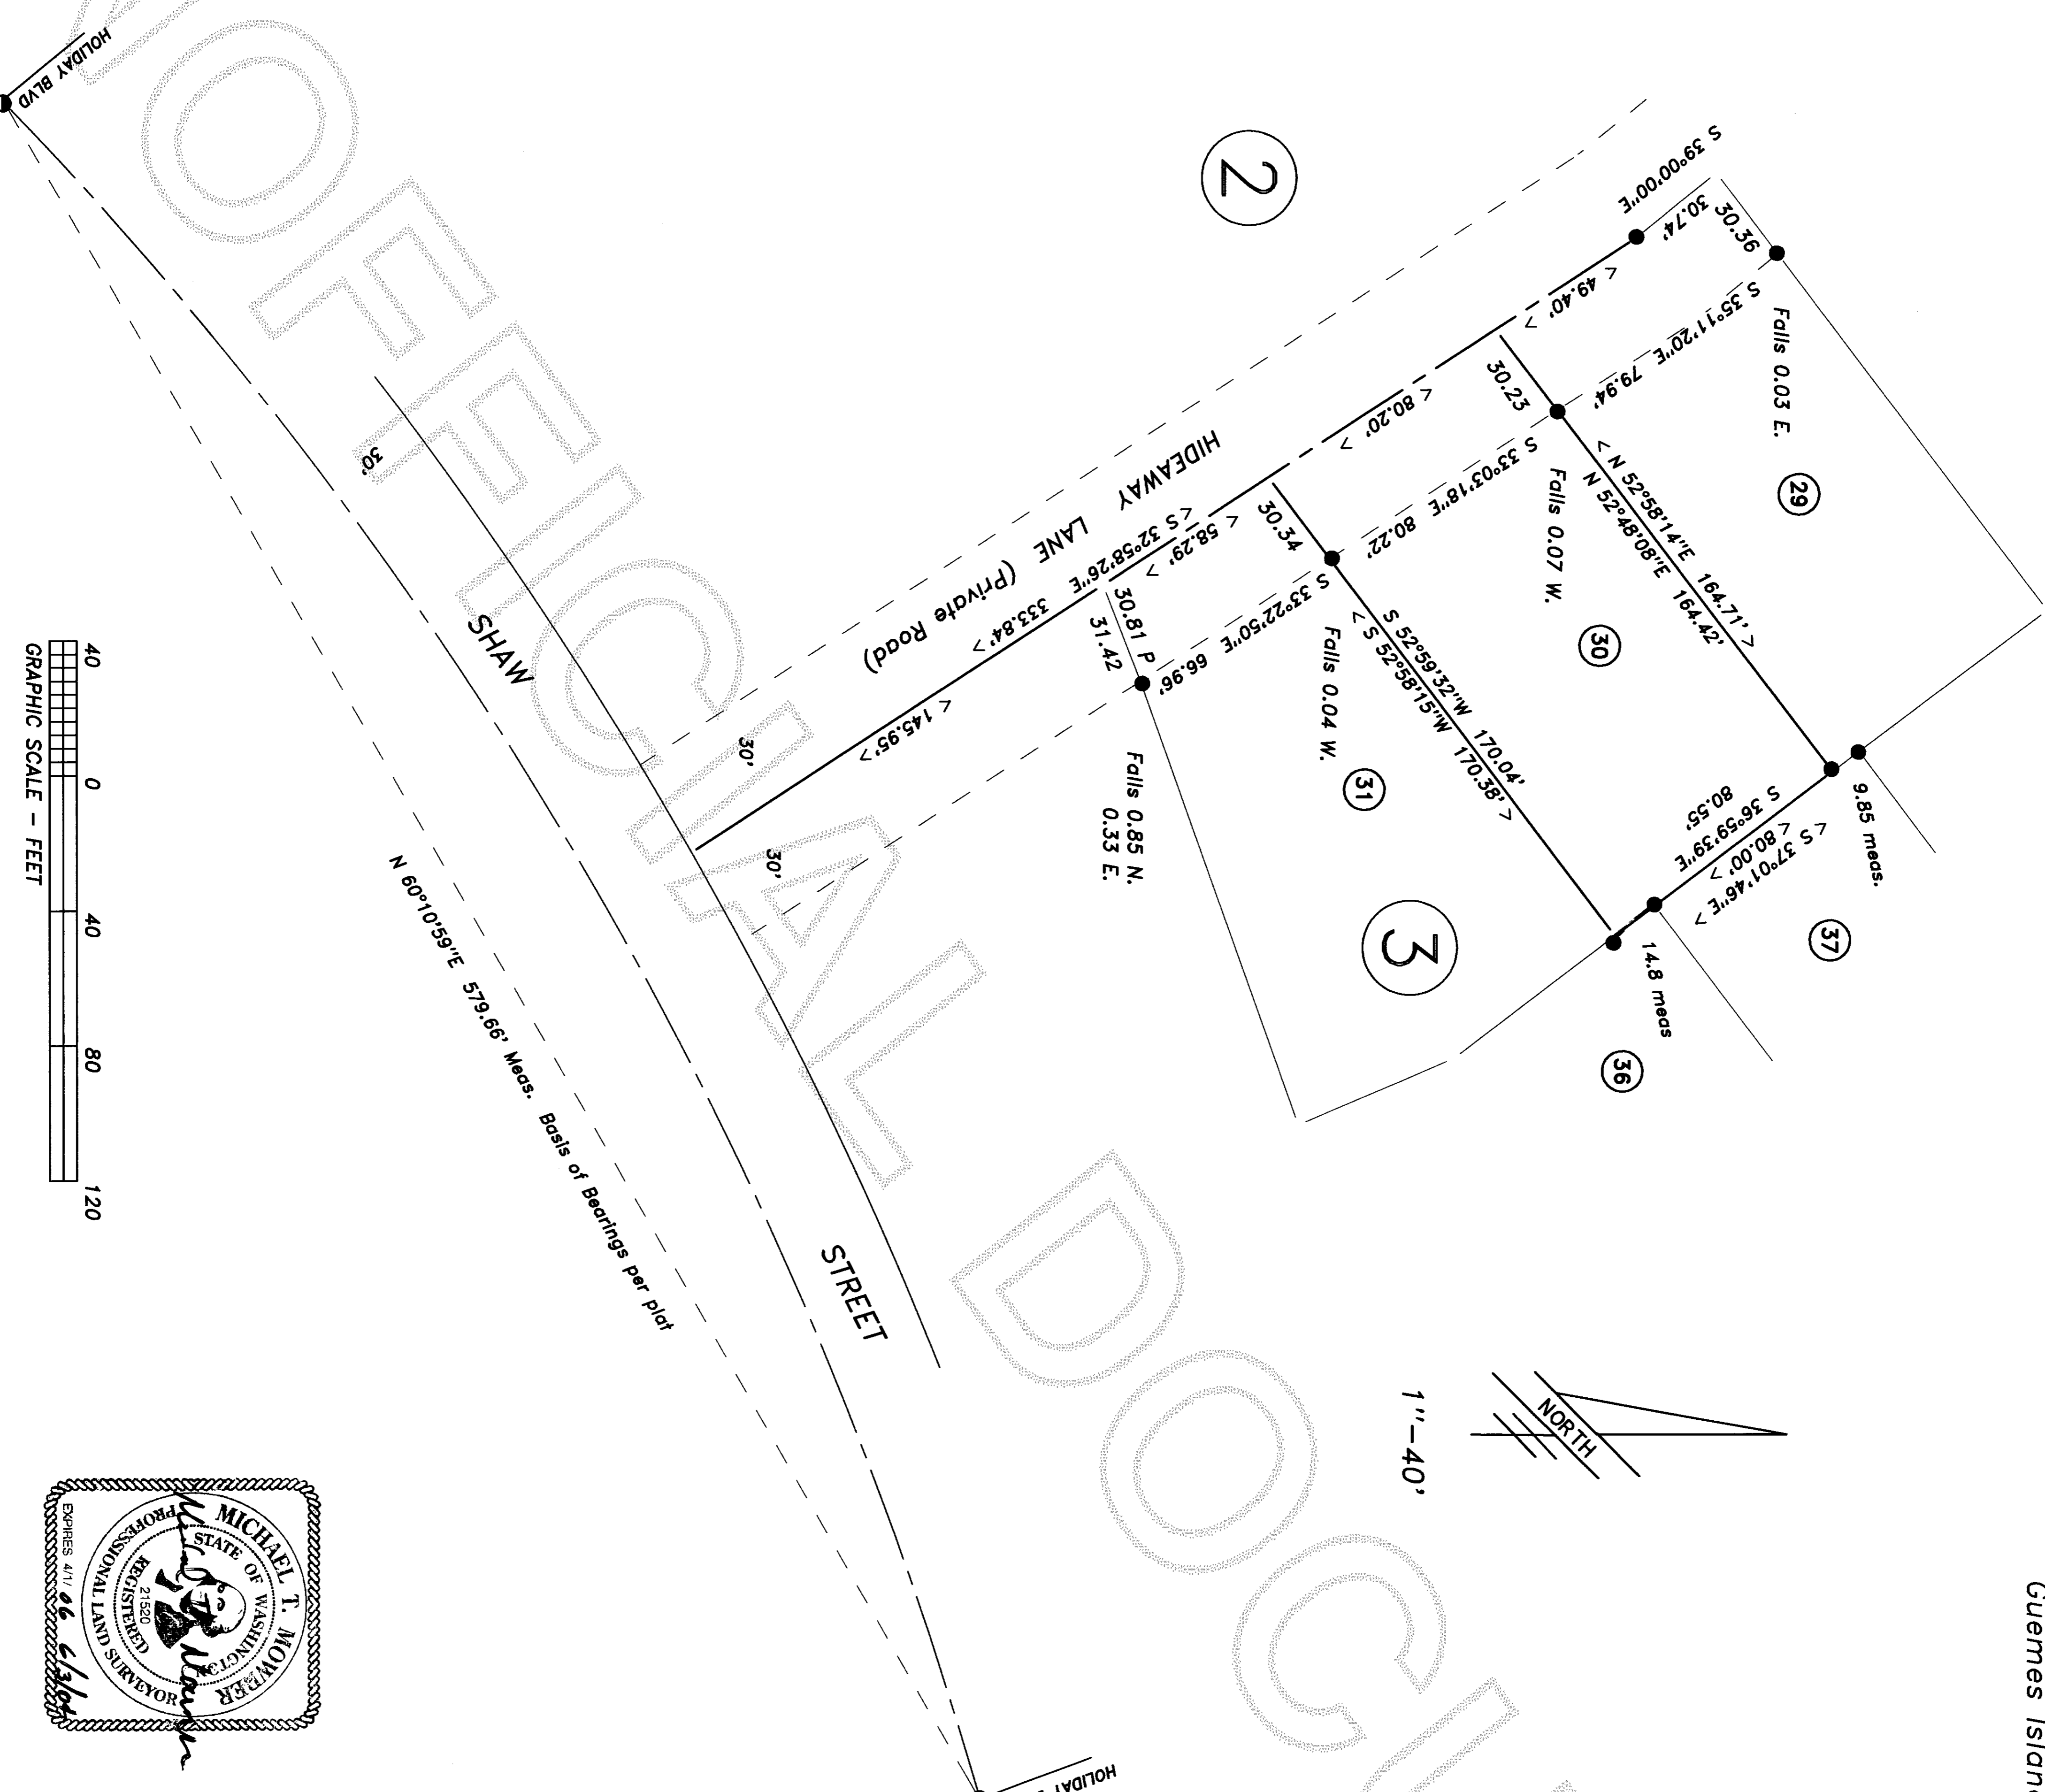

Survey Notes and Procedures
This survey was performed by standard field traverse with a 02" electronic total station and complies with the minimum required survey precision of 1: 5,000 per WAC 130-130-090.

Basis of Bearings: Plat bearing between c/1 monuments on Shaw Street.

Survey references: Subject plat

- LEGEND:**
- Found iron pipe, deemed to be original staking
 - Found conc. mon/brass disk
 - < 24.10 > Indicates plat diminution
- Other bearings & distances are measured data



Located in G.L. 5, Sec.8, Twn 35 N., Rng. 2 E., W.M.

Filed for record this 24th day of JUNE 2004, at 1:16 P.M.
at the request of Mike Mowrer, Records of Skagit County, Wa.
N. P. Mowrer County Auditor or Deputy Auditor

This map correctly represents a survey made by me or under my direction in conformance with the requirements of the Survey Recording Act of the request of: Square Harbor Dev. Co. in May 2004
Michael T. Mowrer SURVEYOR'S CERTIFICATE
Michael T. Mowrer PLS No. 21,520

MICHAEL MOWRER & ASSOCIATES
PROFESSIONAL SURVEYING SERVICES
17424 Mallard Cove Lane, Mount Vernon, Wa. 98274
(360) 422-6097

Record of Survey			
For			
Square Harbor Development Co.			
Scale: 1"=40'	Date: June, 2004	Job No: 04-11	
Drawn by: MTM	CHK'd by: MTM	Sheet 1 of 1	