

Return to:



200409020001
Skagit County Auditor

9/2/2004 Page 1 of 2 8:31AM

PROTECTED CRITICAL AREA SITE PLAN

Page 1 of 2

Grantor/Owner: STEVEN W. LARSON

Grantee: PUBLIC

Site Address: 63583 WEST CASCADE WAY, MARBLEMOUNT, WA

Property ID #: P 63846 Assessors Tax Account #: 3872-000-046-0005

Legal Description: Sec. 15 Twp. 35 Rng. 11 / Plat Name CASCADE RIVER Park 2 Lot 46

Permit/Activity #: BP00-1753


The PROTECTED CRITICAL AREA (PCA) is to be left undisturbed in its natural state. "With the exception of activities identified as Allowed without Standard review under SCC 14.24.100, any land-use activity that can impair the functions and values of critical areas or their buffers through a development activity or by disturbance of the soil or water, and/or by removal of, or damage to, existing vegetation shall require critical areas review and written authorization pursuant to SCC 14.24." SCC 14.24.060 No clearing, grading, filling, logging or removal of woody material, building, construction or road construction of any kind, planting of non-native vegetation or grazing of livestock is allowed within the PCA areas except as specifically permitted by Skagit County on a case-by-case basis consistent with SCC 14.24.

Representations on this site plan may be approximations only and should not be used for purposes other than for determining general locations of critical areas. Development activities beyond the scope of this plan may require additional studies and approvals.

The above references to "Grantor" and "Grantee" shall not be construed as a transfer of property ownership and are used solely for filing with the County Auditor.

Owner: [Signature] Date: 8/26/04

On this day personally appeared before me Steven W. Larson known to be the individual described herein and acknowledged to me that he signed the same as his free and voluntary act and deed for the uses and purposes therein mentioned.

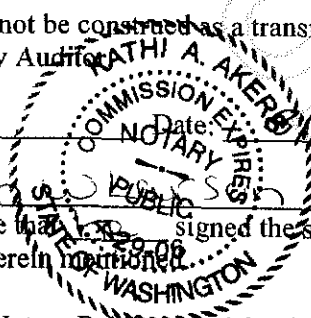

Kathi A. Akers, Notary Public in and for the State of Washington, residing at Lynnwood wa Date: 8/26/04

PROTECTED CRITICAL AREA SITE PLAN


Page 2 of 2

Applicant: STEVEN W LARSON

Permit #: BP00-1753

Parcel #: PG3846

Site Address: 63583 WEST CASCADE WAY

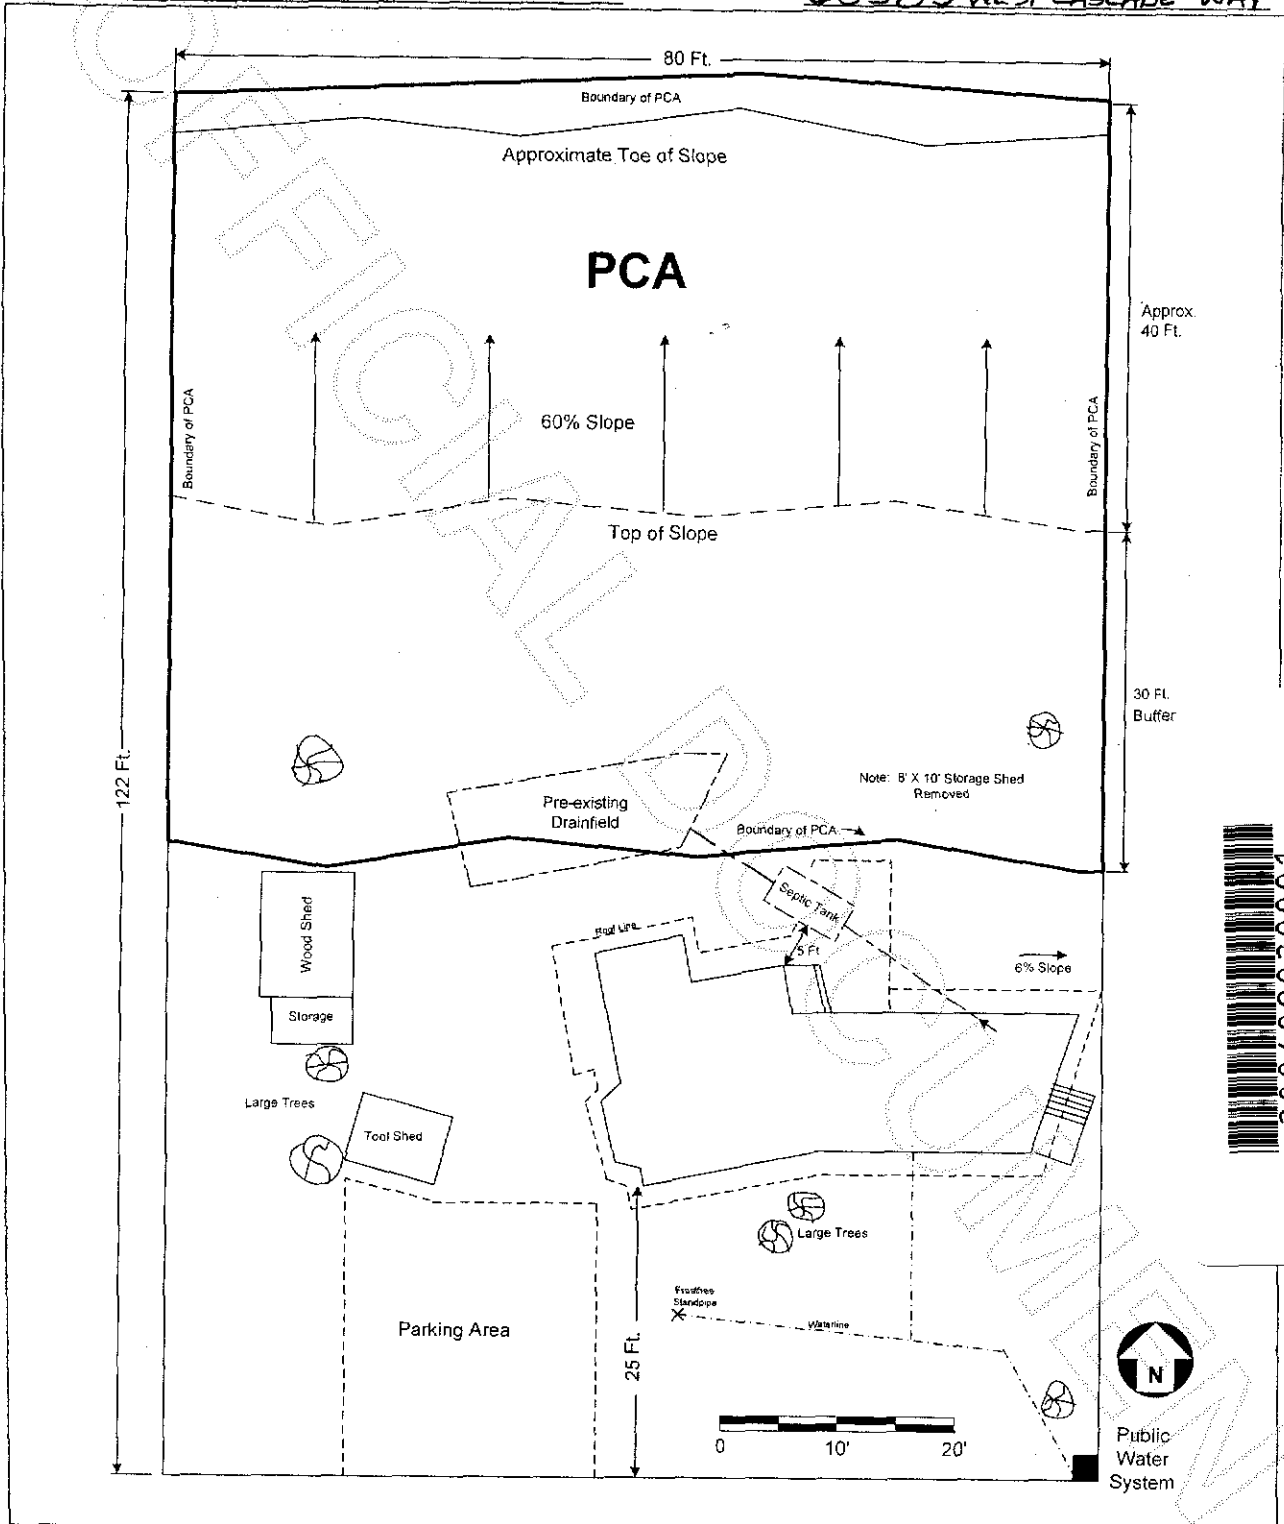

200409020001
 Skagit County Auditor

9/2/2004 Page 2 of 2 8:31AM

Leah Finnes
 Skagit County CAO Staff Signature

9/2/04
 Date

Steven W Larson
 Applicant Signature

9/2/04
 Date