

Return to:

Ace Mobile Home Service  
369 Woodland Dr.  
Cumano Is. WA 98282



200603010119  
Skagit County Auditor

3/1/2006 Page 1 of 2 2:30PM

**PROTECTED CRITICAL AREA SITE PLAN**

Page 1 of 2

Grantor/Owner: Ted Rose

Grantee: PUBLIC

Site Address: 46777 Bakerloop Rd - Concrete

Property ID #: P 64079 Assessors Tax Account #: 3877-000-018-0004

Legal Description: Sec. 14 Twp. 35 Rng. 8 / Plat Name \_\_\_\_\_ Lot \_\_\_\_\_

Permit/Activity #: BPOS-1331 revises AD # 2005-11210026

The PROTECTED CRITICAL AREA (PCA) is to be left undisturbed in its natural state. "With the exception of activities identified as Allowed without Standard review under SCC 14.24.100, any land-use activity that can impair the functions and values of critical areas or their buffers through a development activity or by disturbance of the soil or water, and/or by removal of, or damage to, existing vegetation shall require critical areas review and written authorization pursuant to SCC 14.24." SCC 14.24.060 No clearing, grading, filling, logging or removal of woody material, building, construction or road construction of any kind, planting of non-native vegetation or grazing of livestock is allowed within the PCA areas except as specifically permitted by Skagit County on a case-by-case basis consistent with SCC 14.24.


Representations on this site plan may be approximations only and should not be used for purposes other than for determining general locations of critical areas. Development activities beyond the scope of this plan may require additional studies and approvals.

The above references to "Grantor" and "Grantee" shall not be construed as a transfer of property ownership and are used solely for filing with the County Auditor.

Owner: Theodore Rose Date: 3-1-06

On this day personally appeared before me Theodore Rose known to be the individual described herein and acknowledged to me that he signed the same as his free and voluntary act and deed for the uses and purposes therein mentioned.

Sara J. Surdyk  
residing at Skagit Co Date: 3/1/06

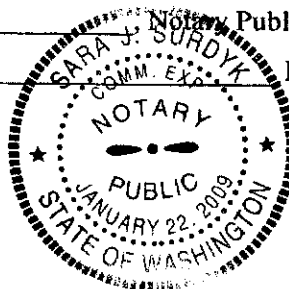

PROTECTED CRITICAL AREA SITE PLAN

Page 2 of 2


Applicant: Ted Rose

Permit #: BP05-1331

Parcel #: 3077-000-018-0001

Site Address: 46777 Baker Loop Rd Conc.

Revises - 2005/12/02/6

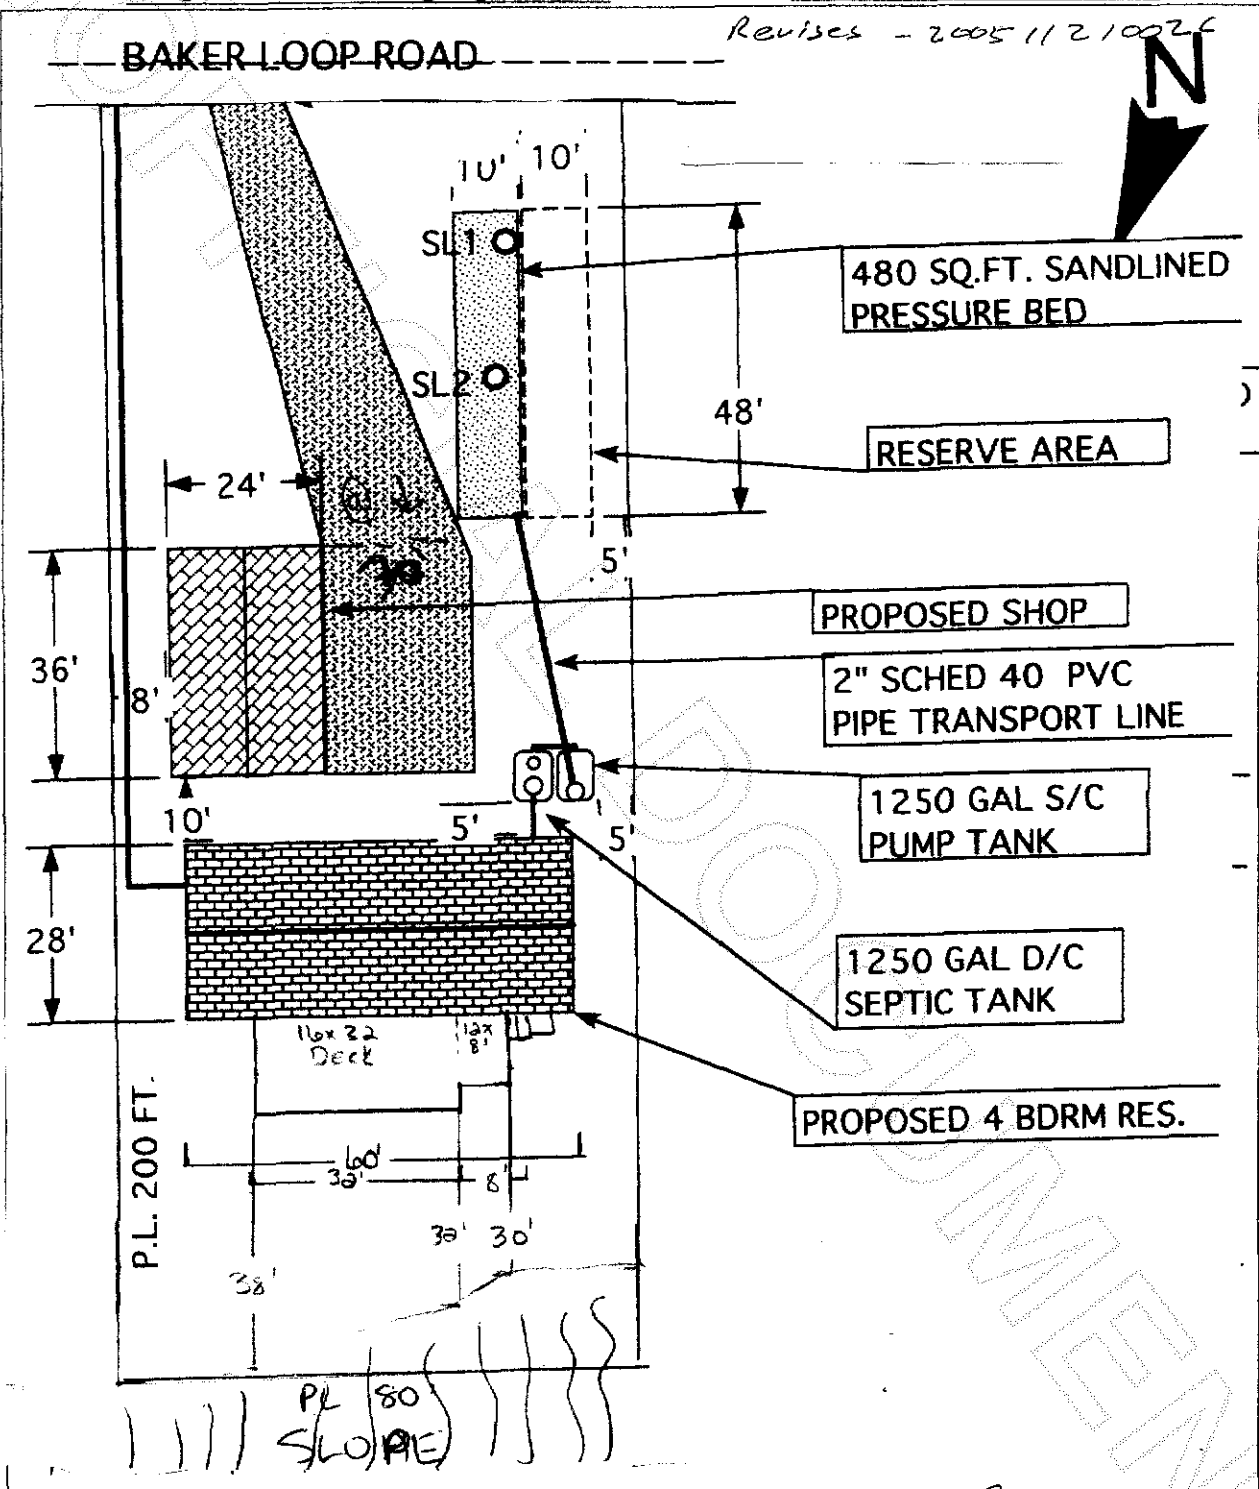

[Signature]  
Skagit County CAO Staff Signature

3-1-06  
Date

[Signature]  
Applicant Signature

3-1-06  
Date



200603010119  
Skagit County Auditor