

Return to:



200610110077  
Skagit County Auditor

10/11/2006 Page 1 of 2 2:47PM

**PROTECTED CRITICAL AREA SITE PLAN**

Page 1 of 2

Grantor/Owner: Marvid + Dagnija Johnson

Grantee: PUBLIC

Site Address: 1526 Channel Drive

Property ID #: P 69449 Assessors Tax Account #: 4010-000-003-0007

Legal Description: Sec. 24 Twp. 34 Rng. 2 / Plat Name \_\_\_\_\_ Lot \_\_\_\_\_


Permit/Activity #: PL05-0858

The PROTECTED CRITICAL AREA (PCA) is to be left undisturbed in its natural state. "With the exception of activities identified as Allowed without Standard review under SCC 14.24.100, any land-use activity that can impair the functions and values of critical areas or their buffers through a development activity or by disturbance of the soil or water, and/or by removal of, or damage to, existing vegetation shall require critical areas review and written authorization pursuant to SCC 14.24." SCC 14.24.060 No clearing, grading, filling, logging or removal of woody material, building, construction or road construction of any kind, planting of non-native vegetation or grazing of livestock is allowed within the PCA areas except as specifically permitted by Skagit County on a case-by-case basis consistent with SCC 14.24.

Representations on this site plan may be approximations only and should not be used for purposes other than for determining general locations of critical areas. Development activities beyond the scope of this plan may require additional studies and approvals.

The above references to "Grantor" and "Grantee" shall not be construed as a transfer of property ownership and are used solely for filing with the County Auditor.

Owner: Dagnija Johnson Date: 10/11/06

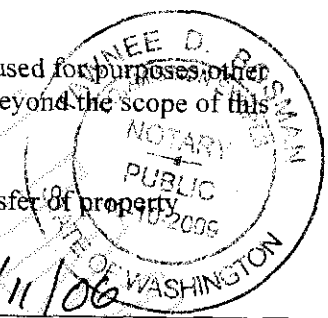

On this day personally appeared before me DAGNIJA JOHNSON known to be the individual described herein and acknowledged to me that SHE signed the same as HER free and voluntary act and deed for the uses and purposes therein mentioned.

Andrew D. ..., Notary Public in and for the State of Washington, residing at MOUNT ABNON Date: 11-10-2009

PROTECTED CRITICAL AREA SITE PLAN


Page 2 of 2

Applicant: Johnson

Permit #: PL05-0258

Parcel #: 69449

Site Address: 1826 Chasard Drive

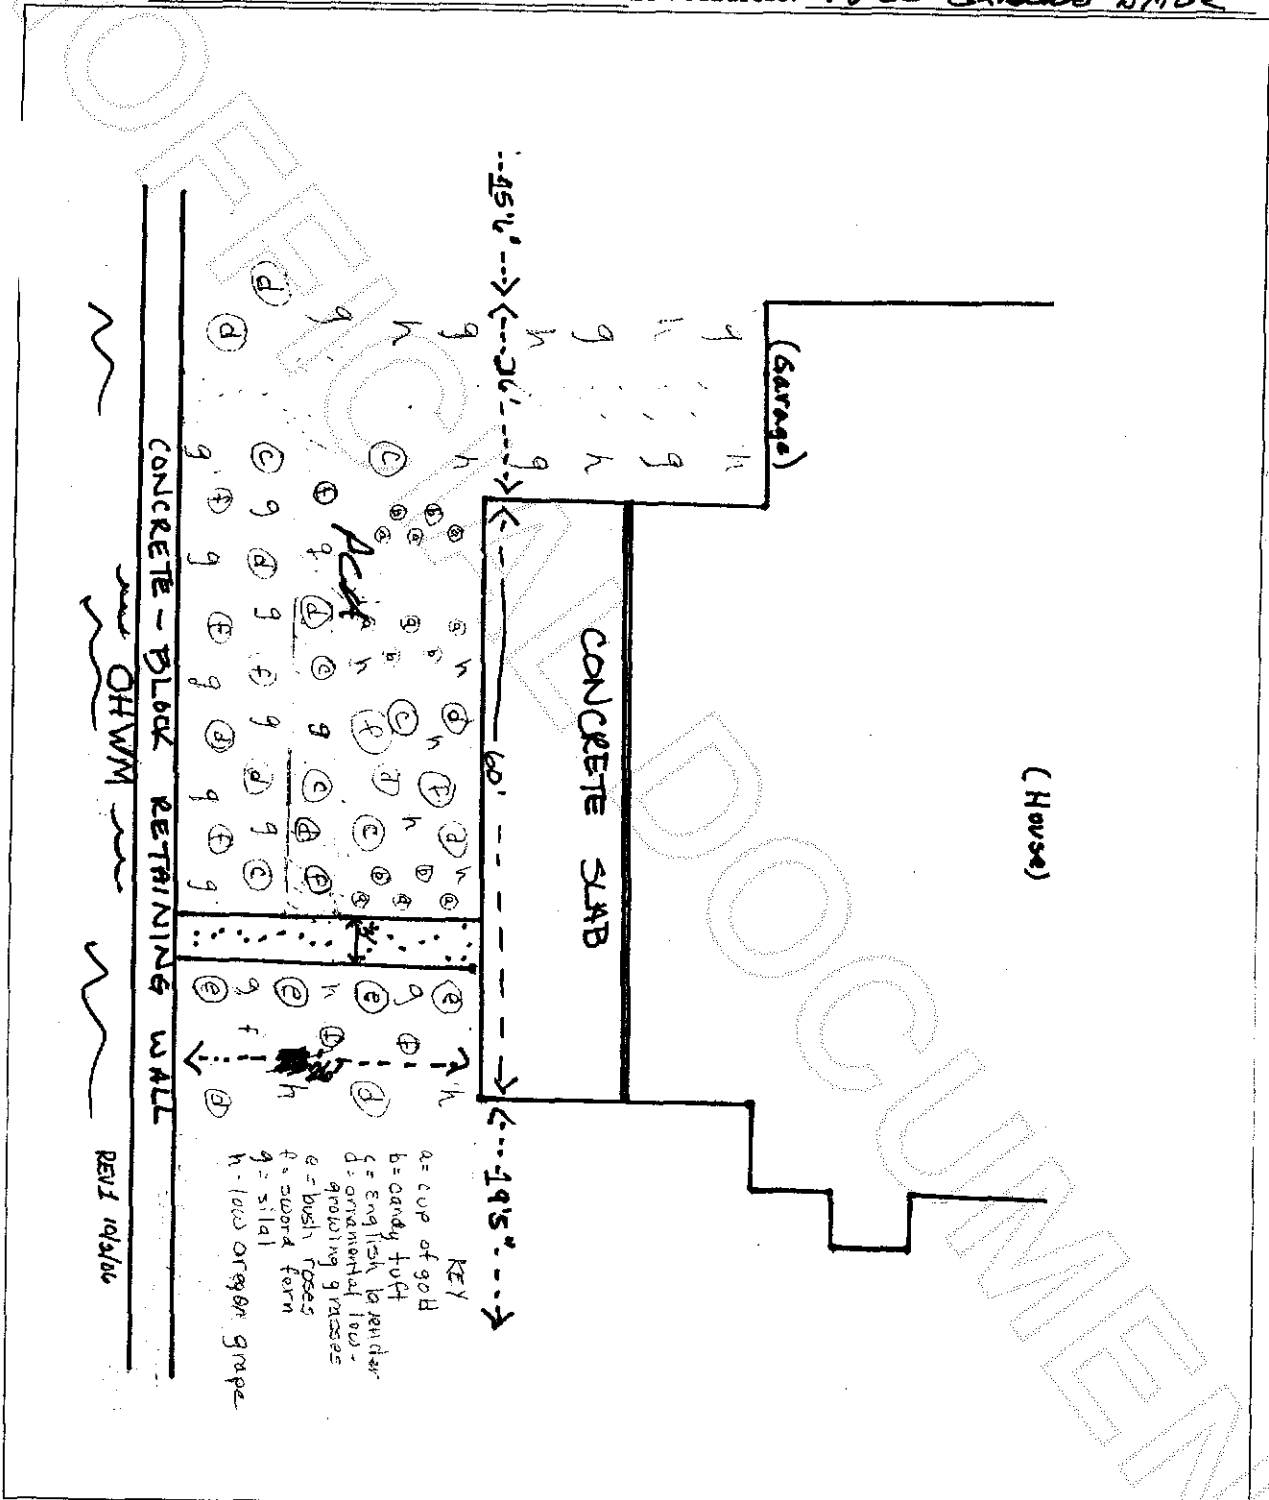

John Coogler  
Skagit County CAO Staff Signature

10-10-06  
Date

Ragnita Johnson 10/11/06  
Applicant Signature Date



200610110077  
Skagit County Auditor