


SURVEY IN THE NE 1/4 OF THE SE 1/4 SECTION 18, T. 35 N., R.2 E., W.M.  
CITY OF ANACORTES, WASHINGTON

AUDITORS CERTIFICATE FILED FOR RECORD AT THE REQUEST  
OF SCHEMMER ENGINEERING INC.

200703140097  
Skagit County Auditor  
3/14/2007 Page 1 of 1 4:08PM


*J. Youngquist*  
SKAGIT COUNTY AUDITOR

*Johnston*  
DEPUTY

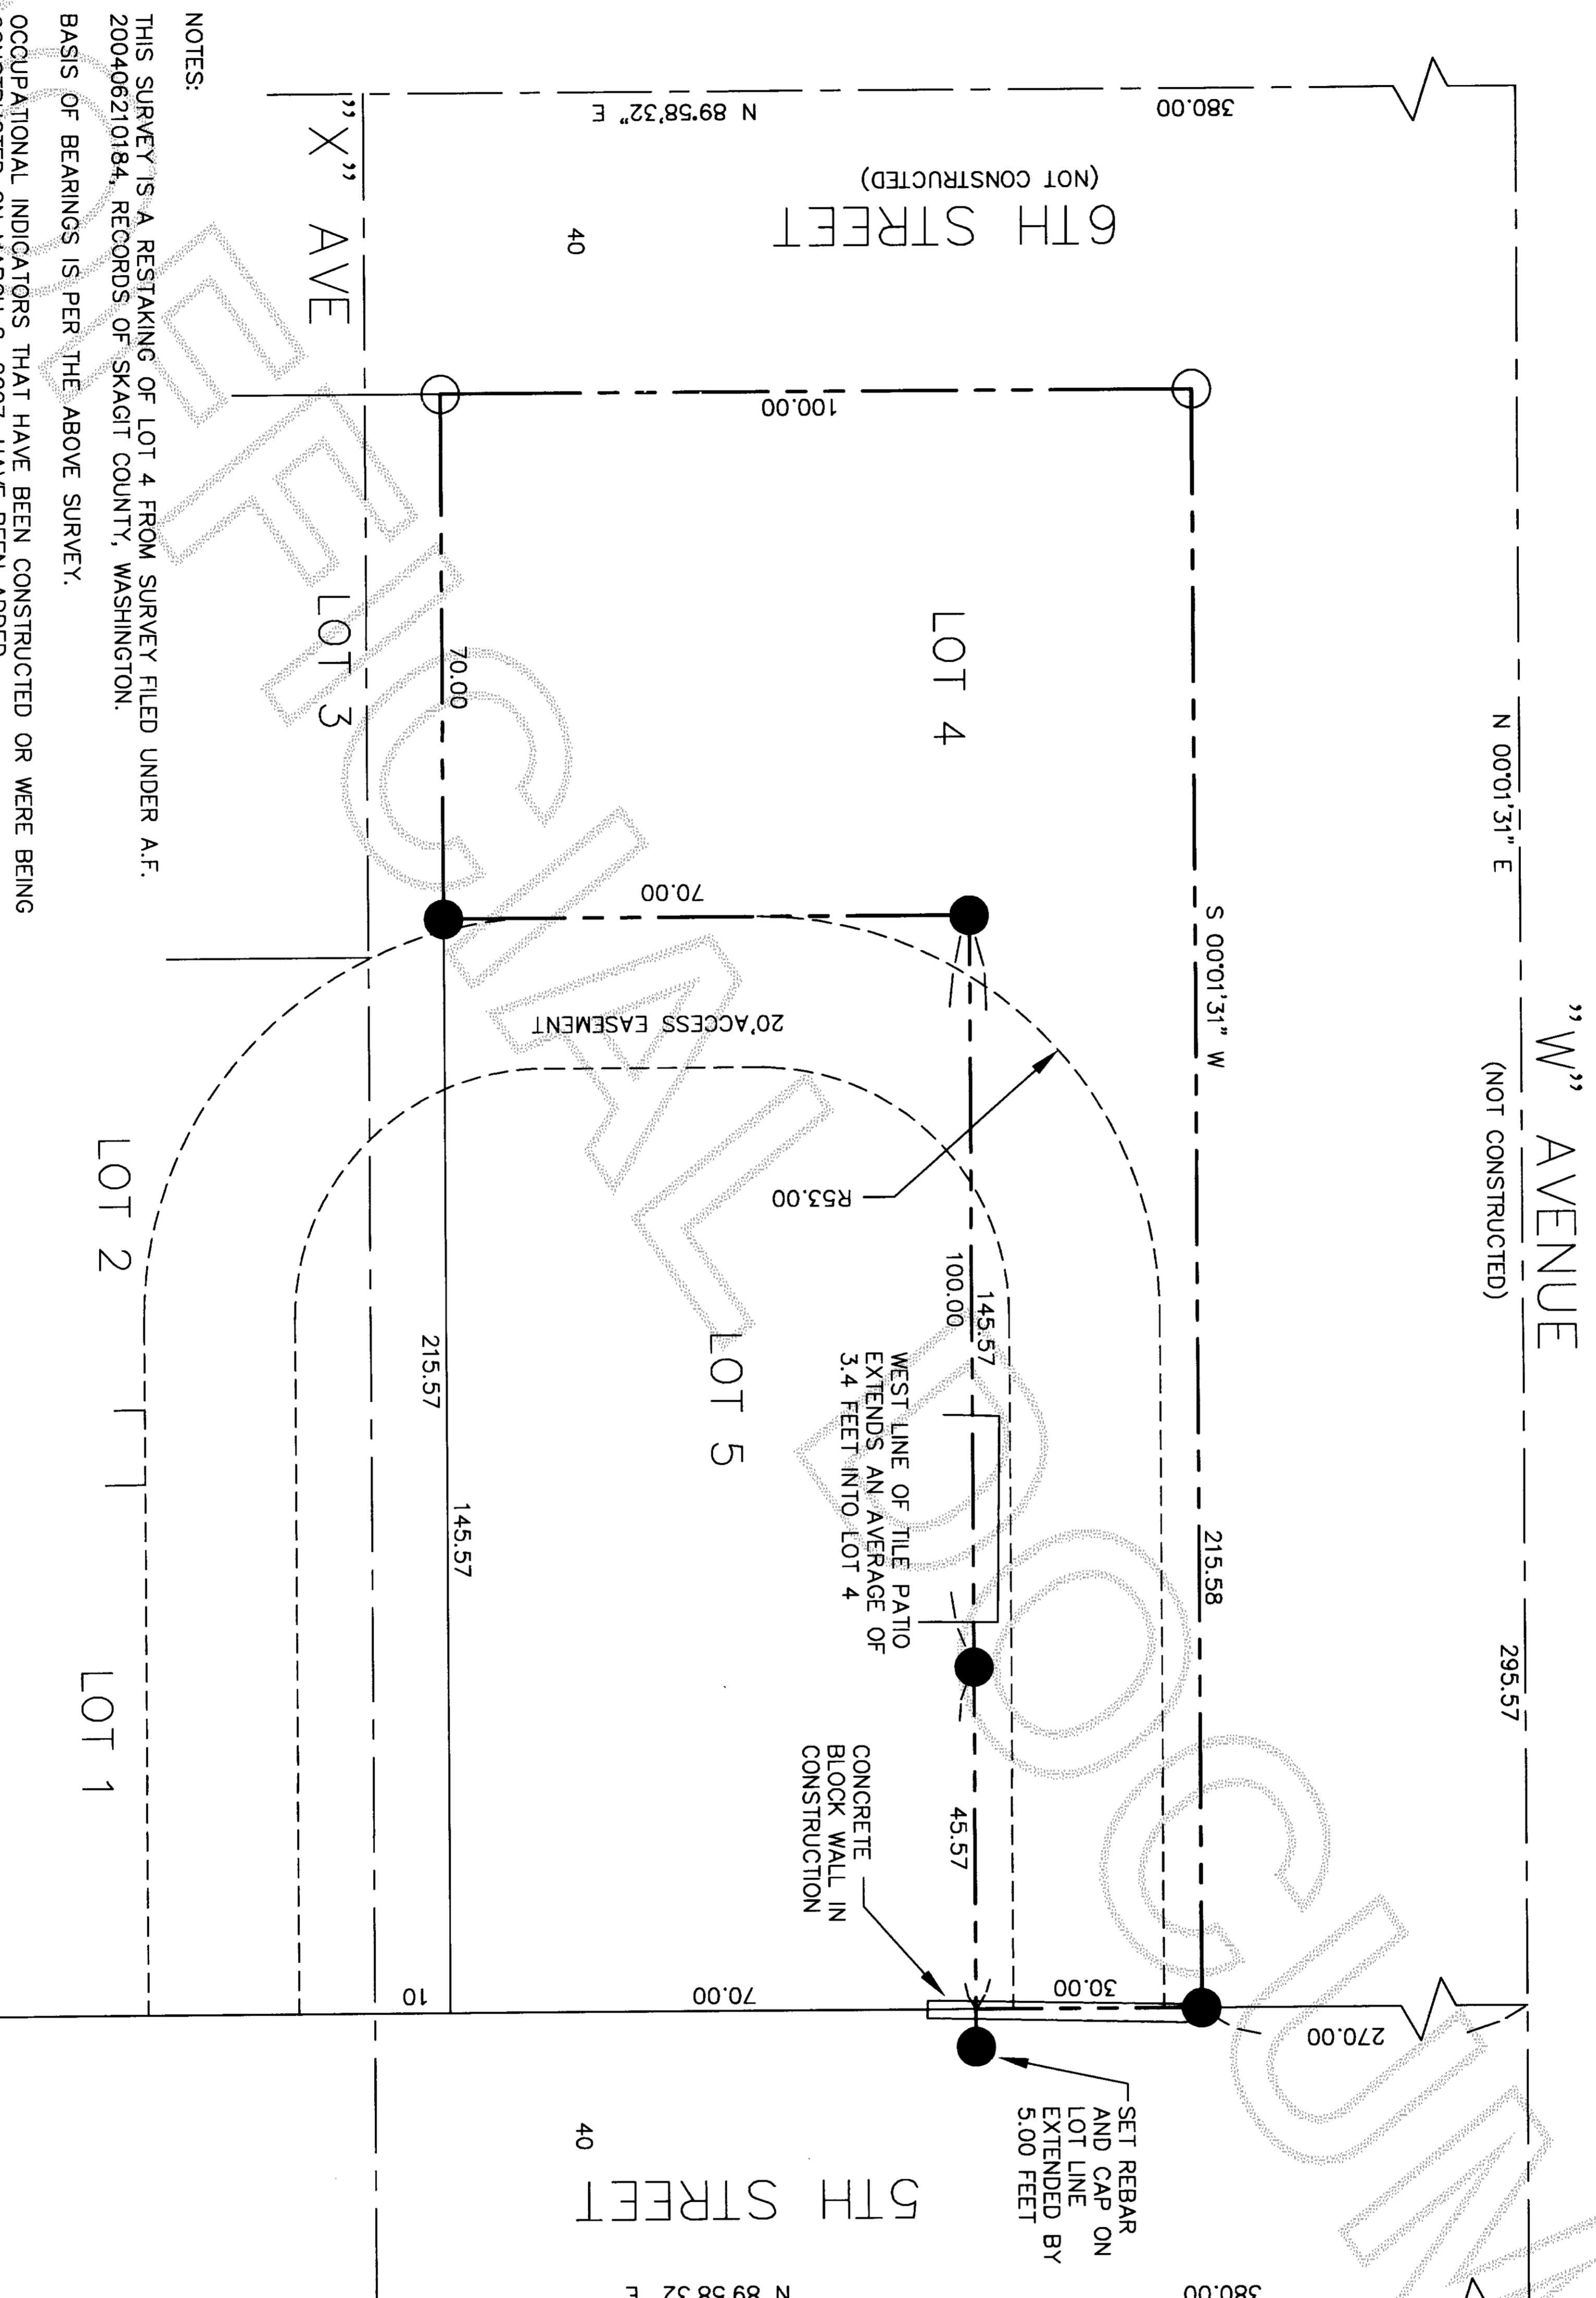

SCALE 1" = 20'  
0 10 20

- FOUND REBAR AND CAP "PEM 25971"
- SET REBAR AND CAP "PEM 25971"

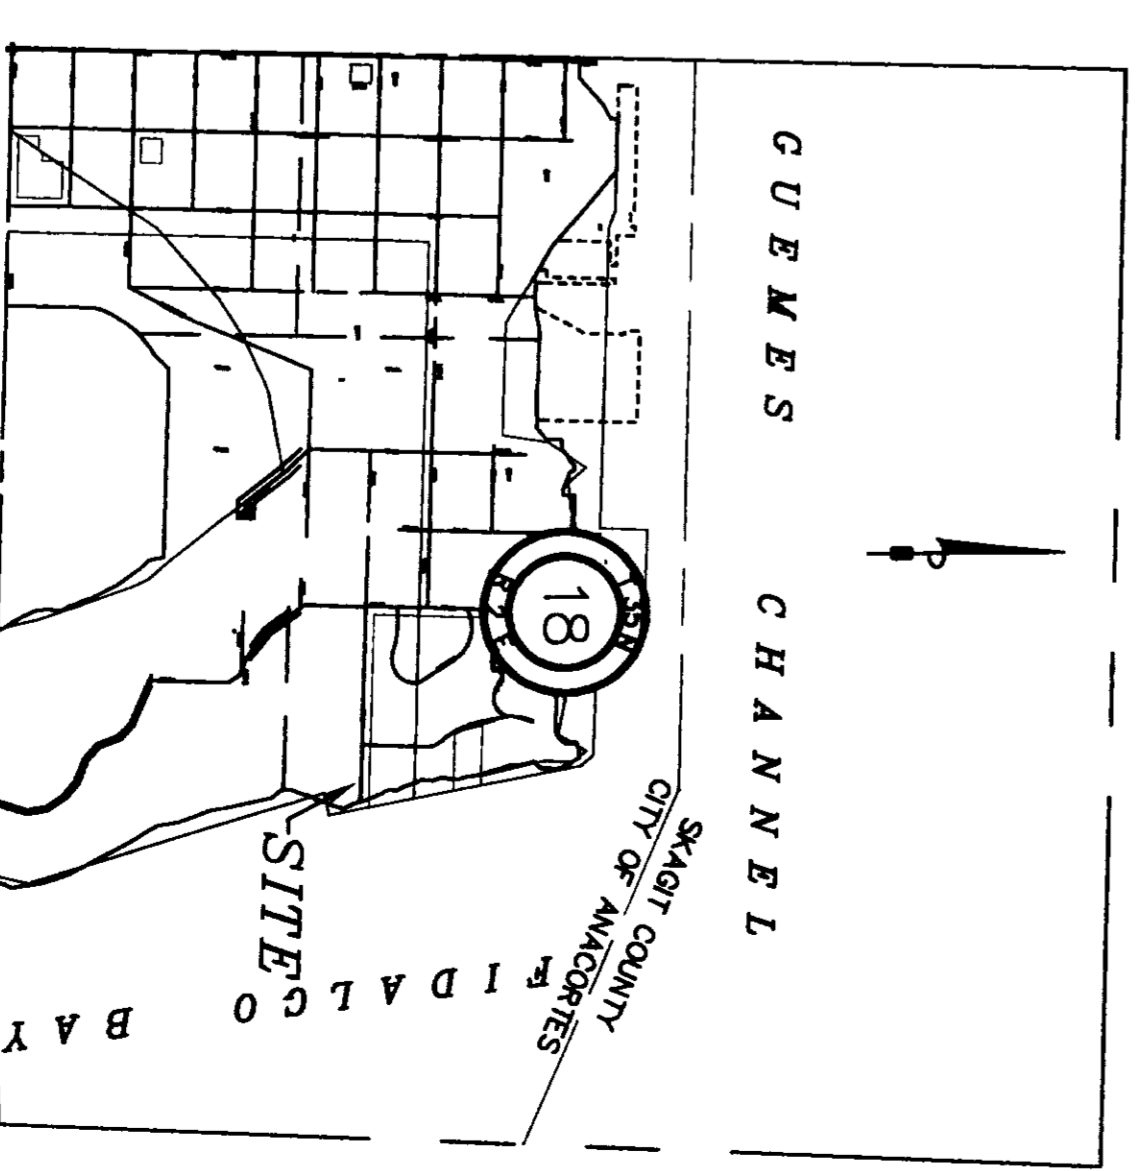


NOTES:  
THIS SURVEY IS A RESTAKING OF LOT 4 FROM SURVEY FILED UNDER A.F. 200406210184, RECORDS OF SKAGIT COUNTY, WASHINGTON.  
BASIS OF BEARINGS IS PER THE ABOVE SURVEY.  
OCCUPATIONAL INDICATORS THAT HAVE BEEN CONSTRUCTED OR WERE BEING CONSTRUCTED ON MARCH 8, 2007, HAVE BEEN ADDED

JOB NO. 07-052  
SHEET 1 OF 1

SURVEY FOR  
DAVID AND JILLIAN CUTTER  
117 5TH STREET  
ANACORTES, WASHINGTON 98221

**SCHEMMER ENGINEERING INC.**  
317 COMMERCIAL AVENUE, SUITE 101  
ANACORTES, WA 98221 (360) 293-9006

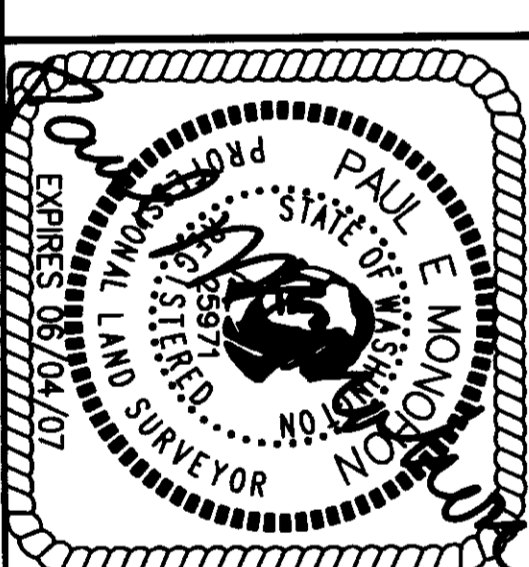

SURVEYOR'S CERTIFICATE  
THIS MAP CORRECTLY REPRESENTS A SURVEY MADE BY ME OR UNDER MY DIRECTION IN CONFORMANCE WITH THE SURVEY RECORDING ACT.  
PAUL E. MONOHON, CERT #25971  
DATE 3-09-07

DATE	BY	APP	REVISIONS

CAD FILE: 07-052 CUTTER PLOT DATE: 3-08-07