



200801150127
Skagit County Auditor

1/15/2008 Page 1 of 2 3:54PM

Return to:

PROTECTED CRITICAL AREA SITE PLAN
Page 1 of 2

Grantor/Owner: Willard & Debra Aldridge

Grantee: PUBLIC

Site Address: 13207 Satterlee Road

Property ID #: P69268 Assessors Tax Account #: 4001-006-019-0007

Legal Description: Sec. 09 Twp. 34 Rng. 02 / Plat Name: Similk Beach Lot: ptn 18 & 19

Permit/Activity #: BP07-1470

The PROTECTED CRITICAL AREA (PCA) is to be left undisturbed in its natural state. "With the exception of activities identified as Allowed without Standard review under SCC 14.24.100, any land-use activity that can impair the functions and values of critical areas or their buffers through a development activity or by disturbance of the soil or water, and/or by removal of, or damage to, existing vegetation shall require critical areas review and written authorization pursuant to SCC 14.24." SCC 14.24.060 No clearing, grading, filling, logging or removal of woody material, building, construction or road construction of any kind, planting of non-native vegetation or grazing of livestock is allowed within the PCA areas except as specifically permitted by Skagit County on a case-by-case basis consistent with SCC 14.24.


Representations on this site plan may be approximations only and should not be used for purposes other than for determining general locations of critical areas. Development activities beyond the scope of this plan may require additional studies and approvals.


The above references to "Grantor" and "Grantee" shall not be construed as a transfer of property ownership and are used solely for filing with the County Auditor.

Owner: [Signature] Date: 14 Jan 2008

On this day personally appeared before me WILLARD DE LUIN ALDRIDGE JR known to be the individual described herein and acknowledged to me that HE signed the same as HIS free and voluntary act and deed for the uses and purposes therein mentioned.

[Signature], Notary Public in and for the State of Washington
residing at 1511 RIVERSIDE DRIVE MOUNT VERMONT date: 01/16/2011

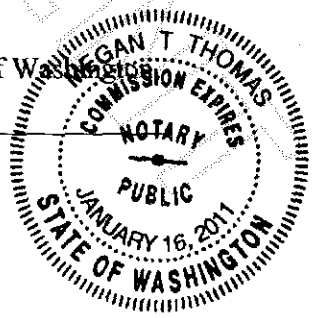

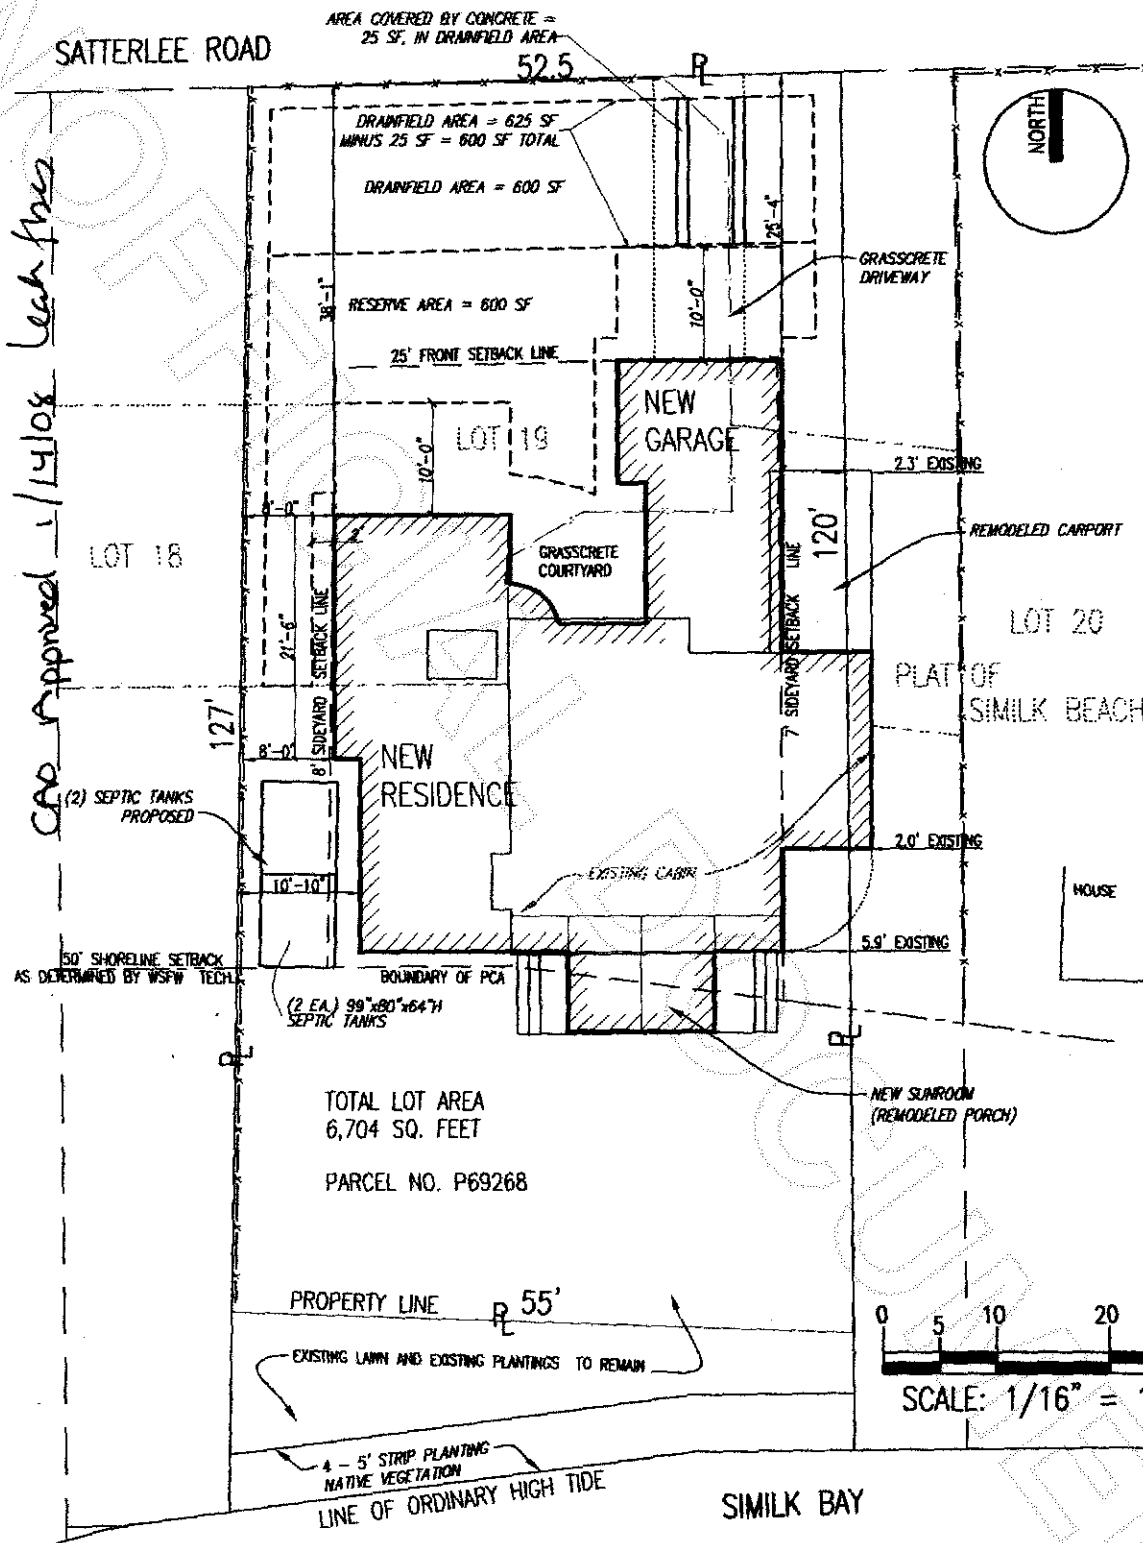

CAO Approved 1/14/08 Leah Price

**SITE PLAN FOR WILL & DEBBIE ALDRIDGE
13207 SATTERLEE ROAD, ANACORTES**



200801150121
Skagit County Auditor