



201207120017  
Skagit County Auditor

7/12/2012 Page 1 of 2 9:04AM

Return to:  
Kristy J Hendrickson  
2531 NE 97<sup>th</sup> St  
Seattle, WA 98115

**PROTECTED CRITICAL AREA SITE PLAN**  
Page 1 of 2

Grantor/Owner: Kristy J Hendrickson

Grantee: PUBLIC

Site Address: 6356 W. Shore Road

Property ID #: PC05123 Assessors Tax Account #: 3905-000-008-0002

Legal Description: Sec 02 Twp. 35 Rng. 01 Plat Name Driftwood Tracts Lot 7<sup>th</sup> half of 8

Permit/Activity #: BP 12-0221

The PROTECTED CRITICAL AREA (PCA) is to be left undisturbed in its natural state. "With the exception of activities identified as Allowed without Standard review under SCC 14.24.070, any land-use activity that can impair the functions and values of critical areas or their buffers through a development activity or by disturbance of the soil or water, and/or by removal of, or damage to, existing vegetation shall require critical areas review and written authorization pursuant to SCC 14.24." SCC 14.24.060

No clearing, grading, filling, logging or removal of woody material, building, construction or road construction of any kind, planting of non-native vegetation or grazing of livestock is allowed within the PCA areas except as specifically permitted by Skagit County on a case-by-case basis consistent with SCC 14.24.


Representations on this site plan may be approximations only and should not be used for purposes other than for determining general locations of critical areas. Development activities beyond the scope of this plan may require additional studies and approvals.

The above references to "Grantor" and "Grantee" shall not be construed as a transfer of property ownership and are used solely for filing with the County Auditor.

Owner: Kristy J Hendrickson Date: July 9, 2012

On this day personally appeared before me Kristy J Hendrickson known to be the individual described herein and acknowledged to me that she signed the same as her free and voluntary act and deed for the uses and purposes therein mentioned.

Erin M Buxton, Notary Public in and for the State of Washington,  
residing at Lynnwood Date: 7-9-12

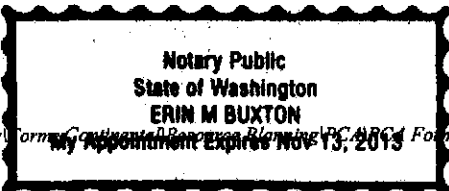

PROTECTED CRITICAL AREA SITE PLAN

Page 2 of 2


Applicant: Kristy J. Hendrickson

Permit #: BP 12-0221

Parcel #: P65123

Site Address: 6356 W Shore Road

Owners: Kristy J. Hendrickson,  
Eric B. Clark

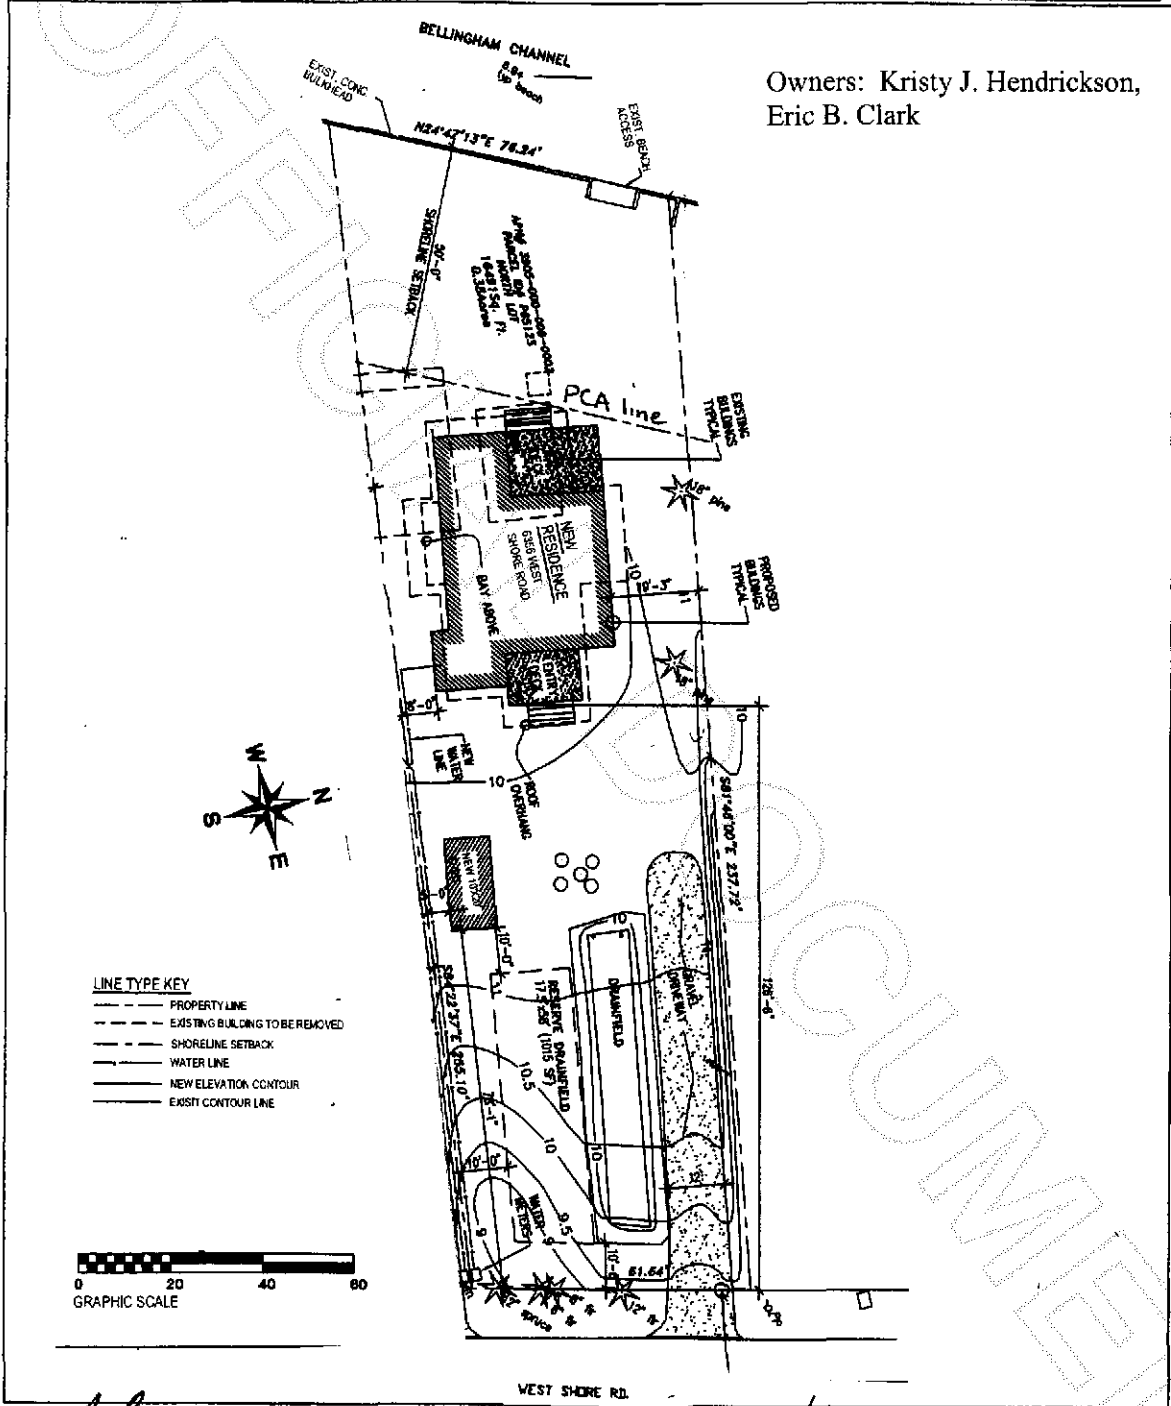

*John Cooper*  
Skagit County CAO Staff Signature

7-10-12  
Date

*Kristy J. Hendrickson*  
Applicant Signature

7/9/12  
Date



201207120017  
Skagit County Auditor