



201307030087

Return to:

Skagit County Planning & Dev. Ser.
1800 - Continental Place
Mount Vernon, WA, 98273
c/o John Cooper

Skagit County Auditor

\$73.00

7/3/2013 Page

1 of

2 1:20PM

PROTECTED CRITICAL AREA SITE PLAN

Page 1 of 2

Grantor/Owner: Susan Mayer

Grantee: PUBLIC

Site Address: 18290 West Big Lake Blvd

Property ID #: P62079

Assessors Tax Account #: 3862-000-071-0401

Legal Description: Sec. 01 Twp. 33 North Rng. 4 east, WM. / Plat Name: N/A Lot:

Permit/Activity #: PL13-0190

The PROTECTED CRITICAL AREA (PCA) is to be left undisturbed in its natural state. "With the exception of activities identified as Allowed without Standard review under SCC 14.24.070, any land-use activity that can impair the functions and values of critical areas or their buffers through a development activity or by disturbance of the soil or water, and/or by removal of, or damage to, existing vegetation shall require critical areas review and written authorization pursuant to SCC 14.24." SCC 14.24.060

No clearing, grading, filling, logging or removal of woody material, building, construction or road construction of any kind, planting of non-native vegetation or grazing of livestock is allowed within the PCA areas except as specifically permitted by Skagit County on a case-by-case basis consistent with SCC 14.24.


Representations on this site plan may be approximations only and should not be used for purposes other than for determining general locations of critical areas. Development activities beyond the scope of this plan may require additional studies and approvals.

The above references to "Grantor" and "Grantee" shall not be construed as a transfer of property ownership and are used solely for filing with the County Auditor.

Owner: Susan Mayer Date: 6-29-13


On this day personally appeared before me Susan mayer, to me known to be the individual(s) described in and who executed the within and foregoing instrument, and acknowledged that he/she/they signed the same as his/her/their free and voluntary act and deed, for the uses and purposes therein mentioned.

Given under my hand and seal of office this 29th day of June, 2013

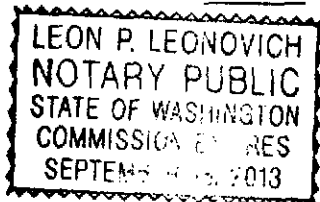

Leon P. Leonovich
Notary Public residing at Sedro Woolley
My Commission Expires: 9-18-2013

CRITICAL AREA SITE PLAN

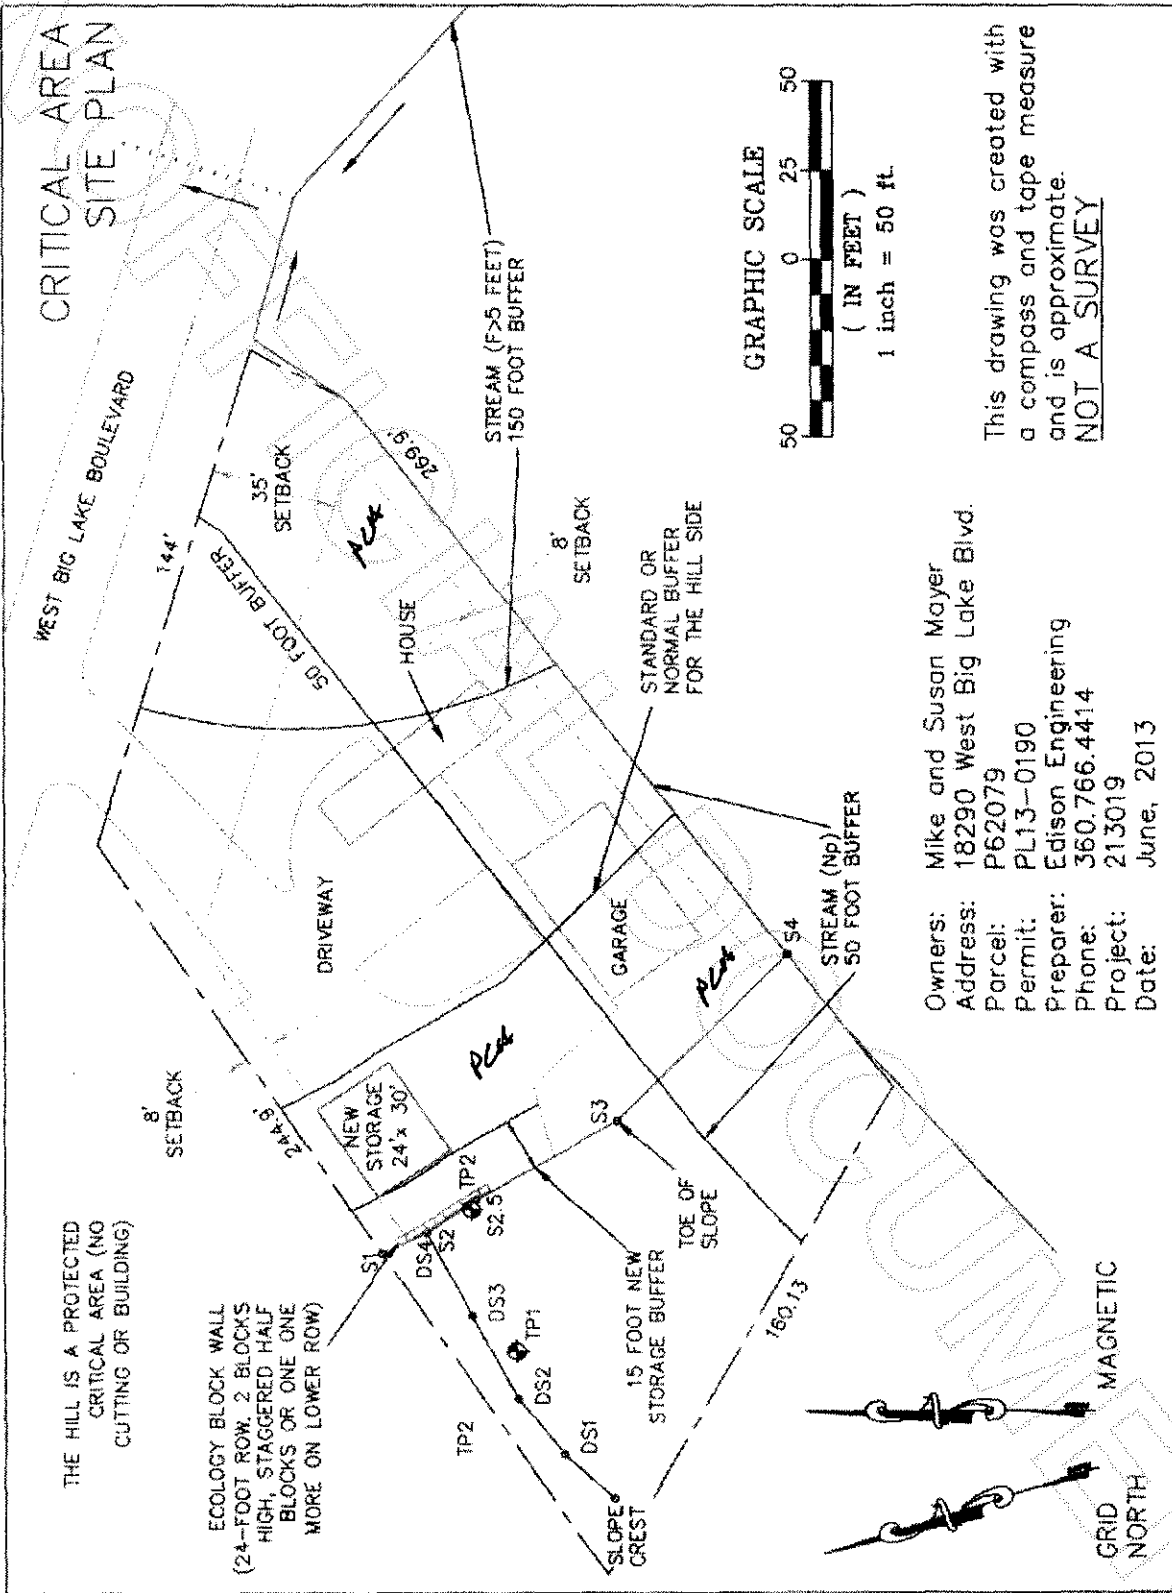

Owners: Mike and Susan Mayer
 Address: 18290 West Big Lake Blvd.
 Parcel: P62079
 Permit: PL13-0190
 Preparer: Edison Engineering
 Phone: 360.766.4414
 Project: 213019
 Date: June, 2013

This drawing was created with a compass and tape measure and is approximate.
NOT A SURVEY



201307030087