




SURVEYOR'S CERTIFICATE
THIS MAP CORRECTLY REPRESENTS A SURVEY MADE BY ME OR UNDER MY DIRECTION IN CONFORMANCE WITH THE REQUIREMENTS OF THE SURVEY RECORDING ACT AT THE REQUEST OF:
Ngapae Land Trust
DATE: *Nov 03, 2015*
CERTIFICATE NO. *28023*

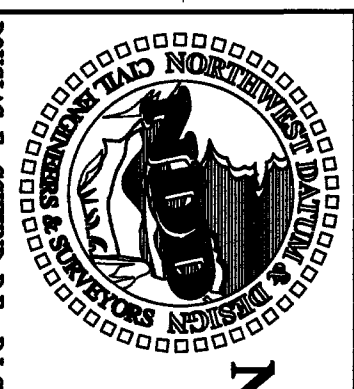



NORTHWEST DATUM & DESIGN
CIVIL ENGINEERING AND SURVEYING SOLUTIONS
2209 MONICA DRIVE
MOUNT VERNON, WASHINGTON 98273
PH: (360) 424-4865

RECORD OF SURVEY
Portion of LOTS 1 & 2
SURVEY in a portion of the NE 1/4 of
Section 3, T. 34 N., R. 2 E., WM
for
SKAGIT LAND TRUST NGPAE
Mount Vernon, Washington

PROJECT 06134
DRAWING 06134.dwg
DRAWN BY des
CHECKED BY des
DATE February 10, 2015
SHEET 1 OF 1

Section 3, T 34 N, R 2 E
Skagit County, Washington

NW	3	NE
SW		SE

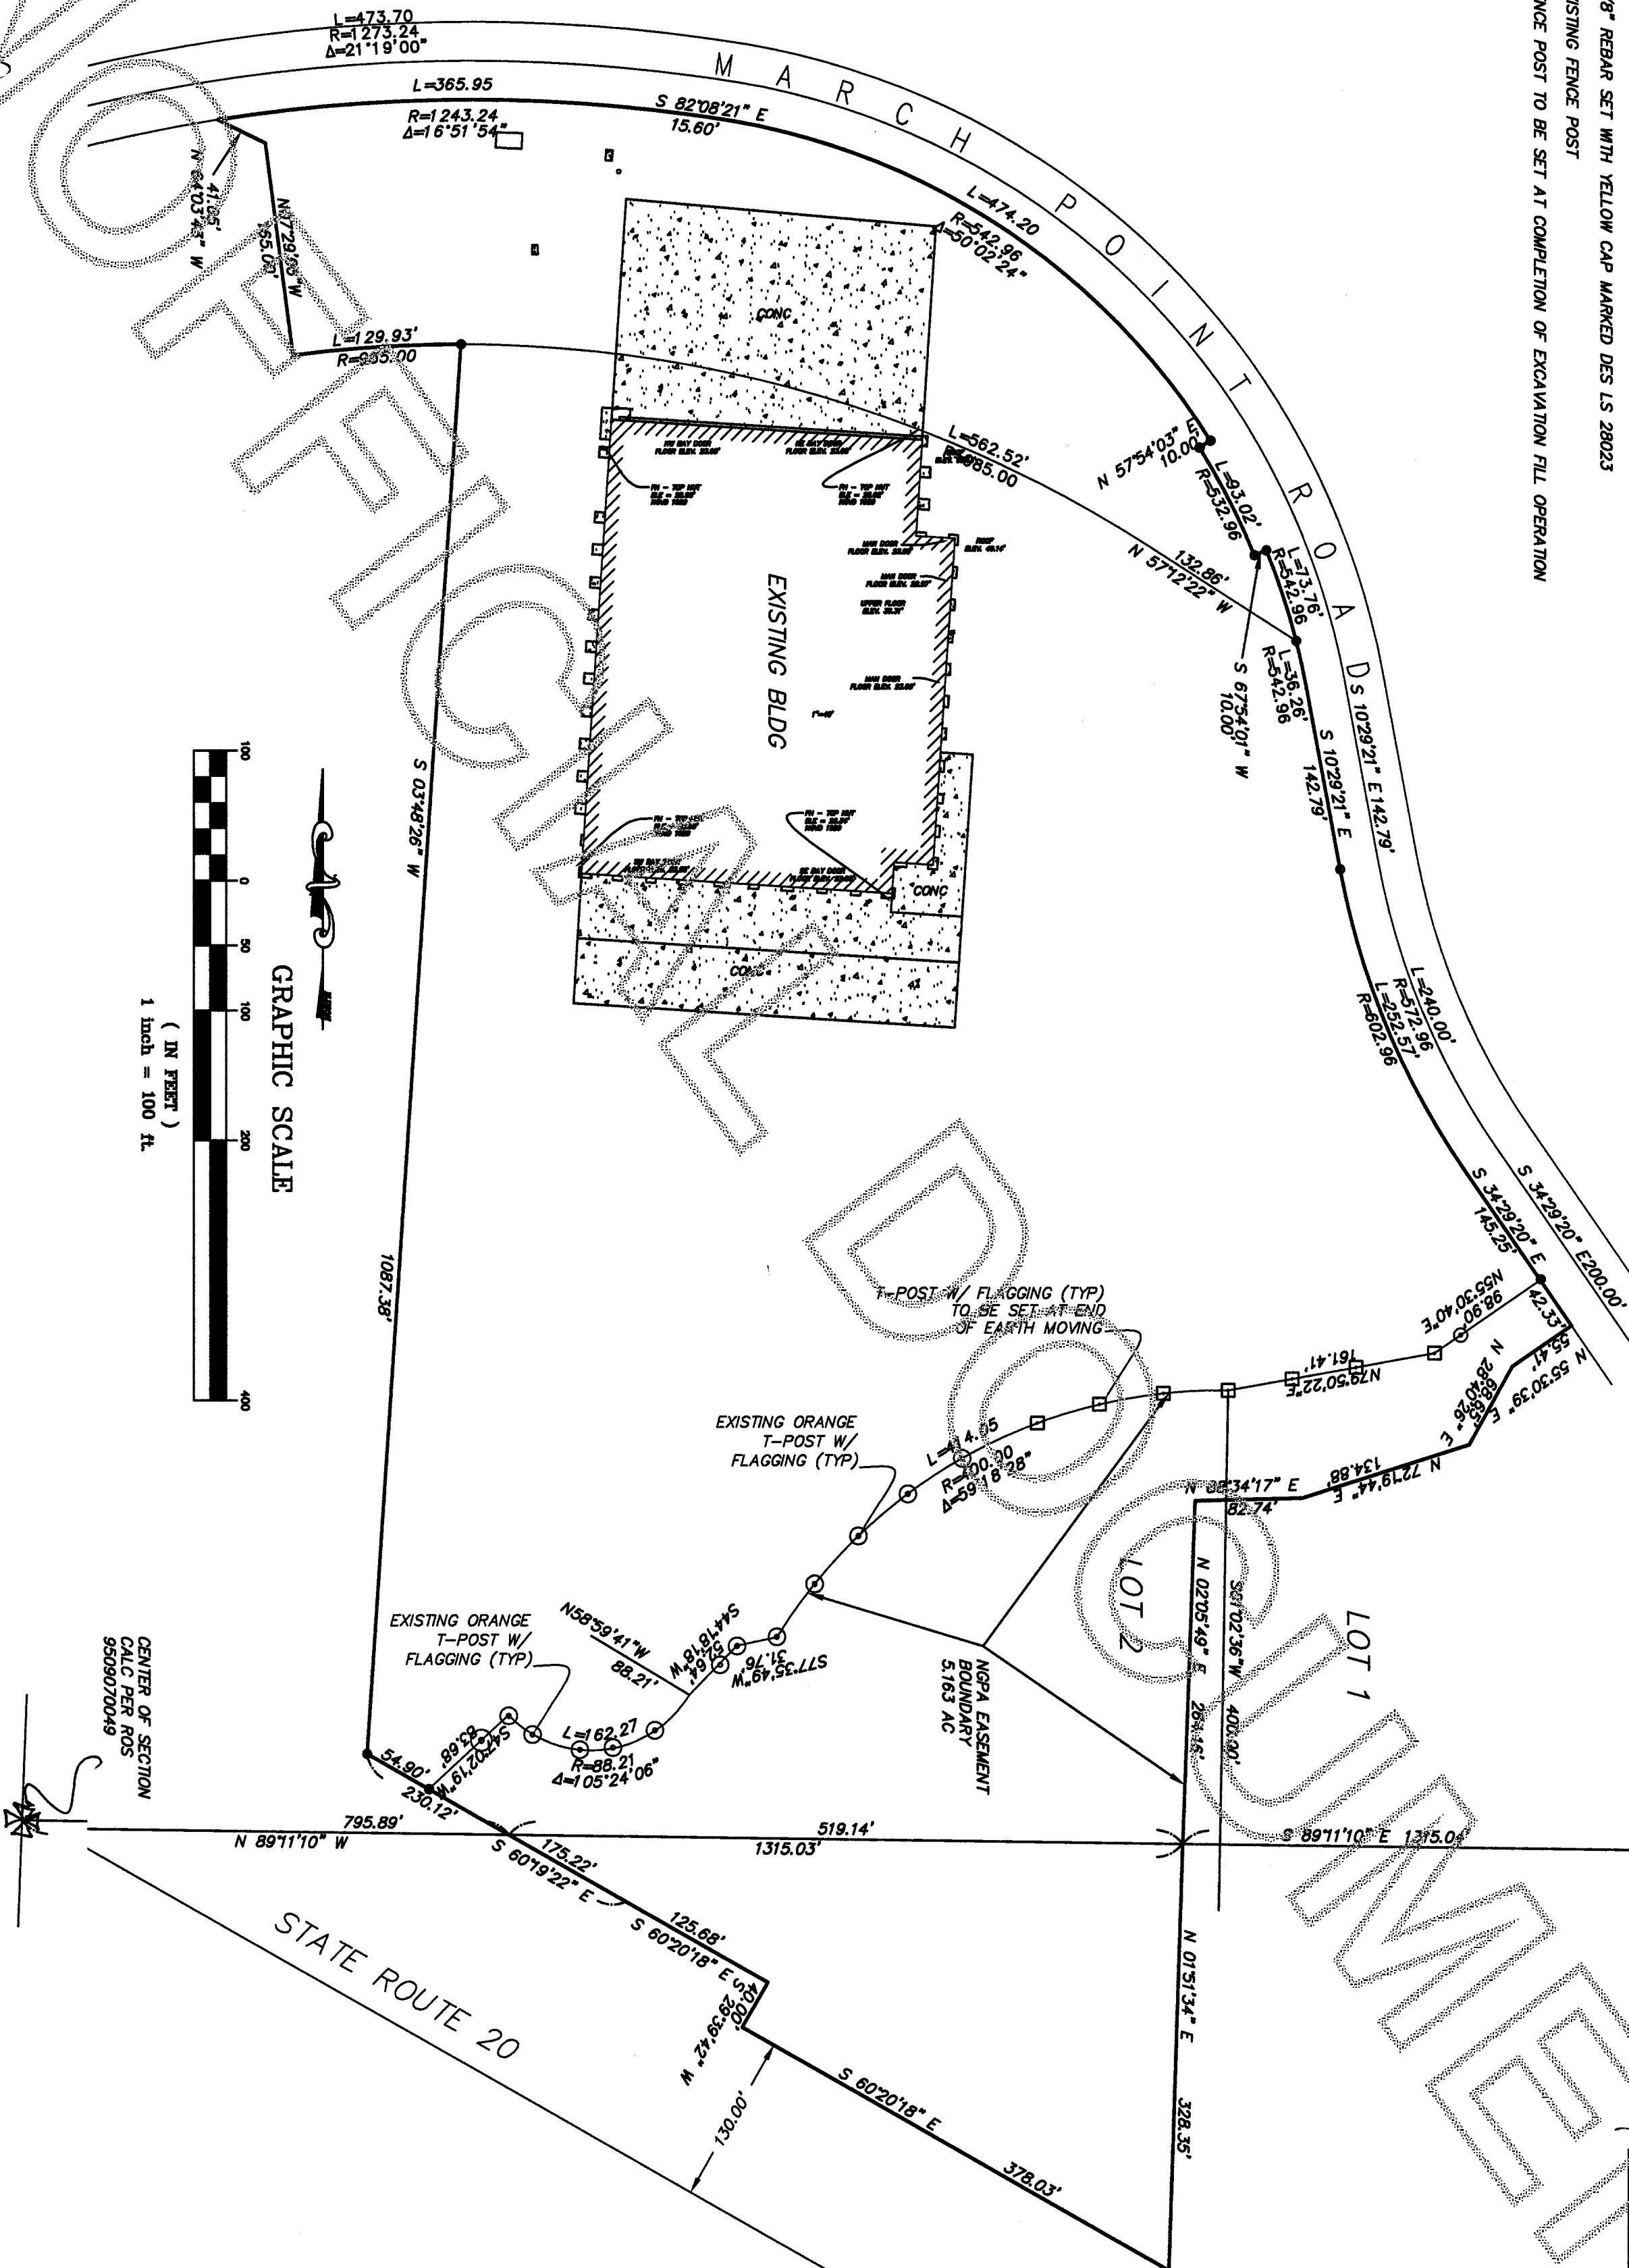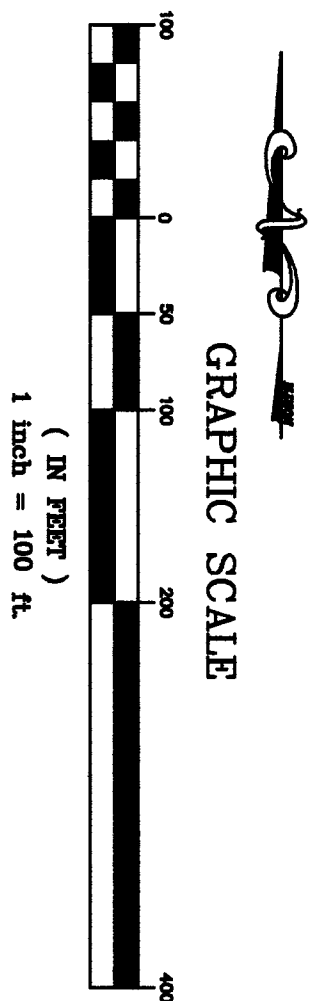

- LEGEND**
- EXISTING SECTION CORNER MONUMENT IN CASE
 - EXISTING 1/4 CORNER MONUMENT IN CASE
 - EXISTING 1/16 CORNER MONUMENT IN CASE
 - EXISTING MONUMENT IN CASE
 - EXISTING REBAR
 - EXISTING IRON PIPE
 - 5/8" REBAR SET WITH YELLOW CAP MARKED DES LS 28023
 - EXISTING FENCE POST
 - FENCE POST TO BE SET AT COMPLETION OF EXCAVATION FILL OPERATION

MC BRASS CAP PER
ROS 9509070049

AUDITOR'S CERTIFICATE
2015 11 03 0036
Skagit County Auditor
11/3/2015 Page 1 of 1 12:56PM
Audited by: *[Signature]*
COUNTY AUDITOR OR DEPUTY AUDITOR