

AUDITORS CERTIFICATE

RECORD OF SURVEY AT THE REQUEST OF DALE K. HERRIGSTAD

201601200018 \$150.00
 Skagit County Auditor
 1/20/2016 Page 1 of 1 11148AM

Jessie J. ...
 ADDITIONAL DEPUTY AUDITOR


LEGAL DESCRIPTION

Tract 33, SKYLINE NO. 5, according to the plat thereof recorded in Volume 9 of Plats, pages 56, 57 and 58, records of Skagit County, Washington.

Situate in the Skagit County, Washington.

NOTES -

1. THE LEGAL DESCRIPTION FOR THIS SURVEY IS A DEED OF TRUST RECORDED UNDER AUDITOR'S FILE #20140228011 RECORDS OF SKAGIT COUNTY, WASHINGTON.
2. SET RE-BAR AND RED CAP P.L.S. #27807.
3. FOUND MONUMENT WITH CASE AND COVER.
4. FOUND REBAR AND CAP AS NOTED.
5. EQUIPMENT USED: Carlson CR2, 2" Total Station.
6. MONUMENTS TIED ON 12-2-2015.
7. ERROR OF CLOSURE MEETS WASHINGTON STATE SURVEY STANDARDS.
8. SURVEY METHOD: STANDARD FIELD TRAVERSE.
9. BASIS OF BEARINGS: PLAT OF SKYLINE NO. 5, RECORDED IN VOLUME OF PLATS, PAGES 56 THROUGH 58, RECORDS OF SKAGIT COUNTY, WASHINGTON, AF #716842.

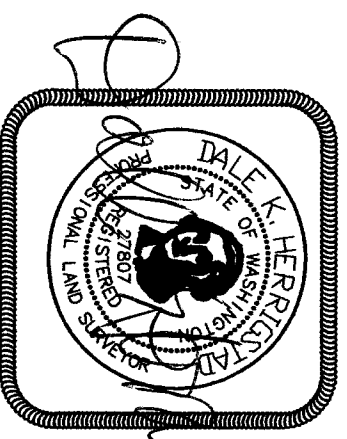

SURVEYORS CERTIFICATE

THIS RECORD OF SURVEY CORRECTLY REPRESENTS A SURVEY MADE BY ME OR UNDER MY DIRECTION IN CONFORMANCE WITH THE SURVEY RECORDING ACT AT THE REQUEST OF MARGERY TAYLOR, IN NOVEMBER 2015.

DALE K. HERRIGSTAD, P.L.S.
 Certificate No. 27807
 Date JANUARY 20, 2016

SHEET 1 OF 1

RECORD OF SURVEY FOR:

Leolion & Margery Taylor
 15711 SE 143rd Street
 Renton, WA 98059

A PORTION OF THE SW 1/4 OF SECTION 27, TOWNSHIP 35 N., RNG. 1 EAST, W.M. CITY OF ANACORTES, SKAGIT COUNTY, WASHINGTON


HERRIGSTAD ENGINEERING & SURVEYING

4320 Whistle Lake Road, Anacortes, WA 98221 (360) 299-8804

DWN BY: DKH
 CHECK BY: DH

DATE: Jan 2016

SCALE: 1"=20'
 JOB2015-131

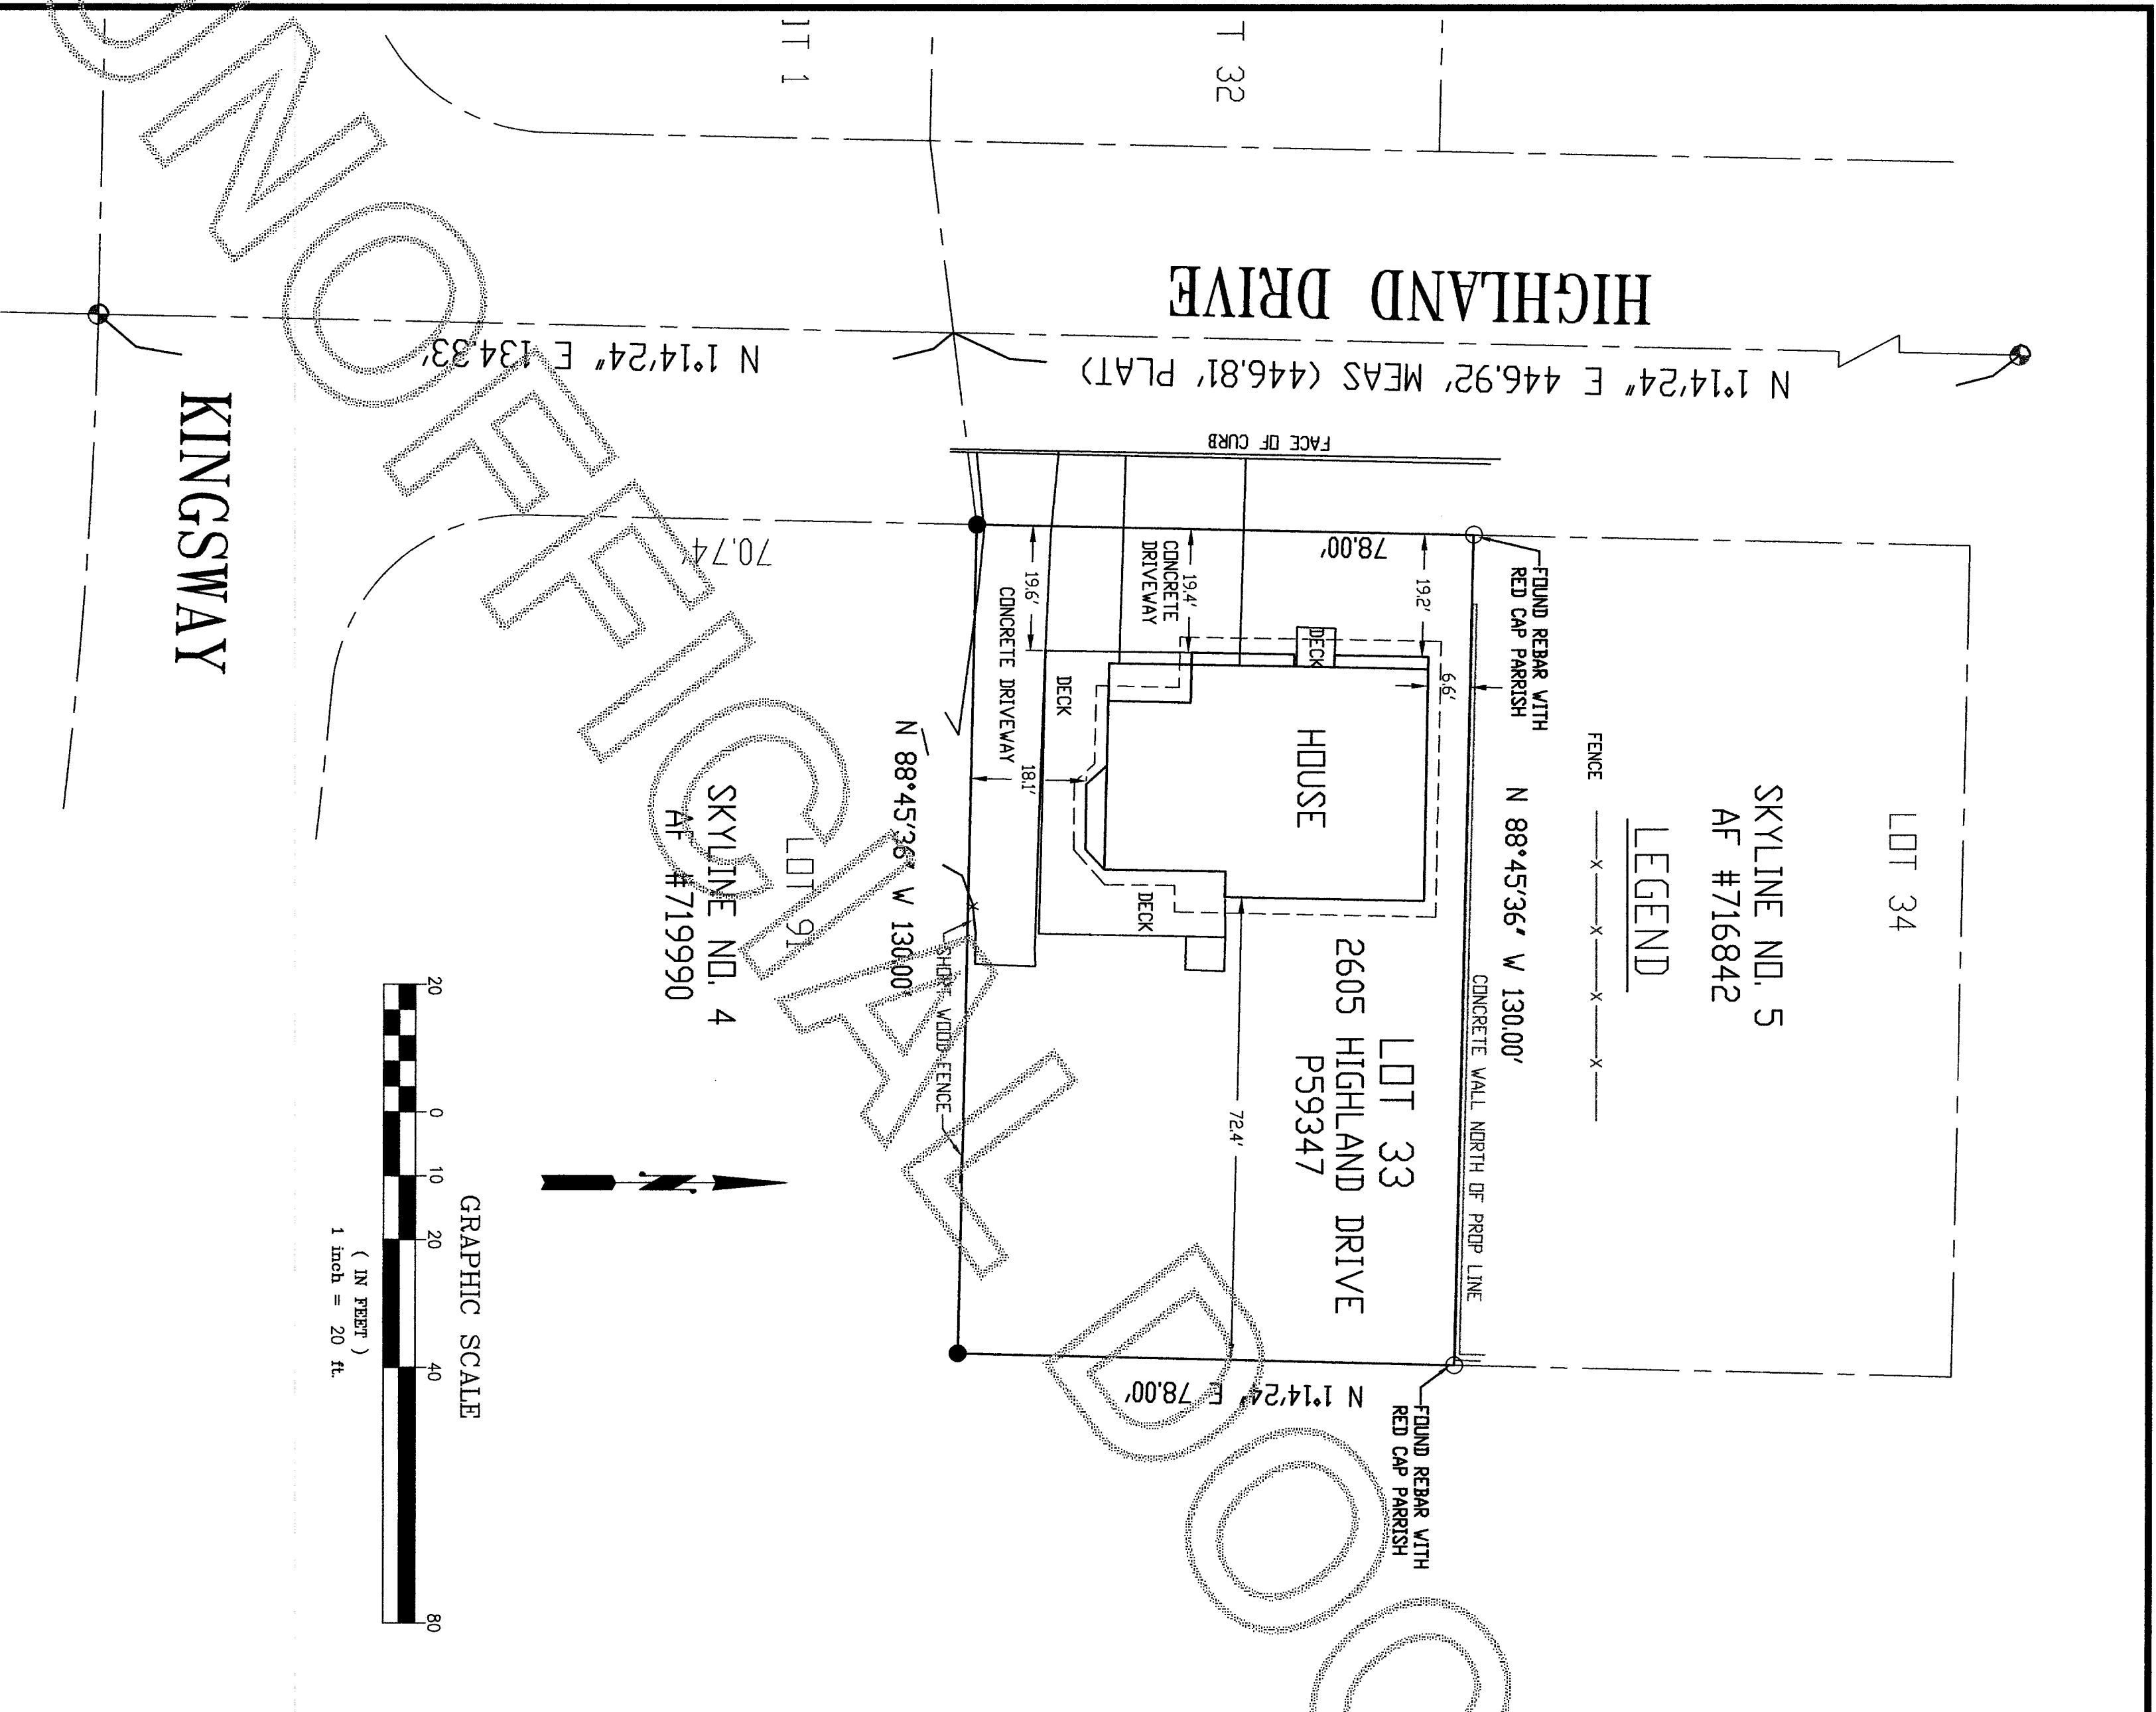

UNOFFICIAL