

UNOFFICIAL



Return to:

Skagit County Auditor \$75.00
8/22/2017 Page 1 of 2 9:19AM

AMENDED PROTECTED CRITICAL AREA SITE PLAN

Page 1 of 2
201602230041

Grantor/Owner: Ms. Alexandra Gehring

Grantee: PUBLIC

Site Address: 17 Appaloosa Lane, Skagit County

Property ID #: P47502 Assessors Tax Account #: 360301-0-005-0009

Legal Description: Sec. 1 Twp. 36 North Rng. 3 east, WM.

Permit/Activity #: PL17-0426

The PROTECTED CRITICAL AREA (PCA) is to be left undisturbed in its natural state. "With the exception of activities identified as Allowed without Standard review under SCC 14.24.070, any land-use activity that can impair the functions and values of critical areas or their buffers through a development activity or by disturbance of the soil or water, and/or by removal of, or damage to, existing vegetation shall require critical areas review and written authorization pursuant to SCC 14.24." SCC 14.24.060

No clearing, grading, filling, logging or removal of woody material, building, construction or road construction of any kind, planting of non-native vegetation or grazing of livestock is allowed within the PCA areas except as specifically permitted by Skagit County on a case-by-case basis consistent with SCC 14.24.


Representations on this site plan may be approximations only and should not be used for purposes other than for determining general locations of critical areas. Development activities beyond the scope of this plan may require additional studies and approvals.

The above references to "Grantor" and "Grantee" shall not be construed as a transfer of property ownership and are used solely for filing with the County Auditor.

Owner: A. Gehring Date: 8.22.2017

On this day personally appeared before me Alexandra Gehring, to me known to be the individual(s) described in and who executed the within and foregoing instrument, and acknowledged that he/she/they signed the same as his/her/their free and voluntary act and deed, for the uses and purposes therein mentioned.

Given under my hand and seal of office this 22 day of August, 2017

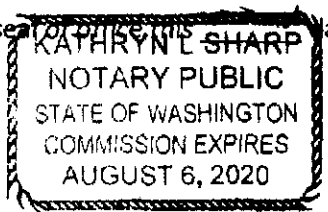



Kathryn L. Sharp
Notary Public residing at Island Co.
My Commission Expires: 8-6-2020

UNOFFICIAL

CRITICAL AREA SITE PLAN

Owner: Alexandra Gehring
 Address: 17 Appaloosa Ln.
 Parcel: P47502
 Permit:

Preparer: Edison Engineering
 Date: July, 2017
 File: 217041

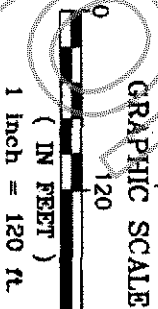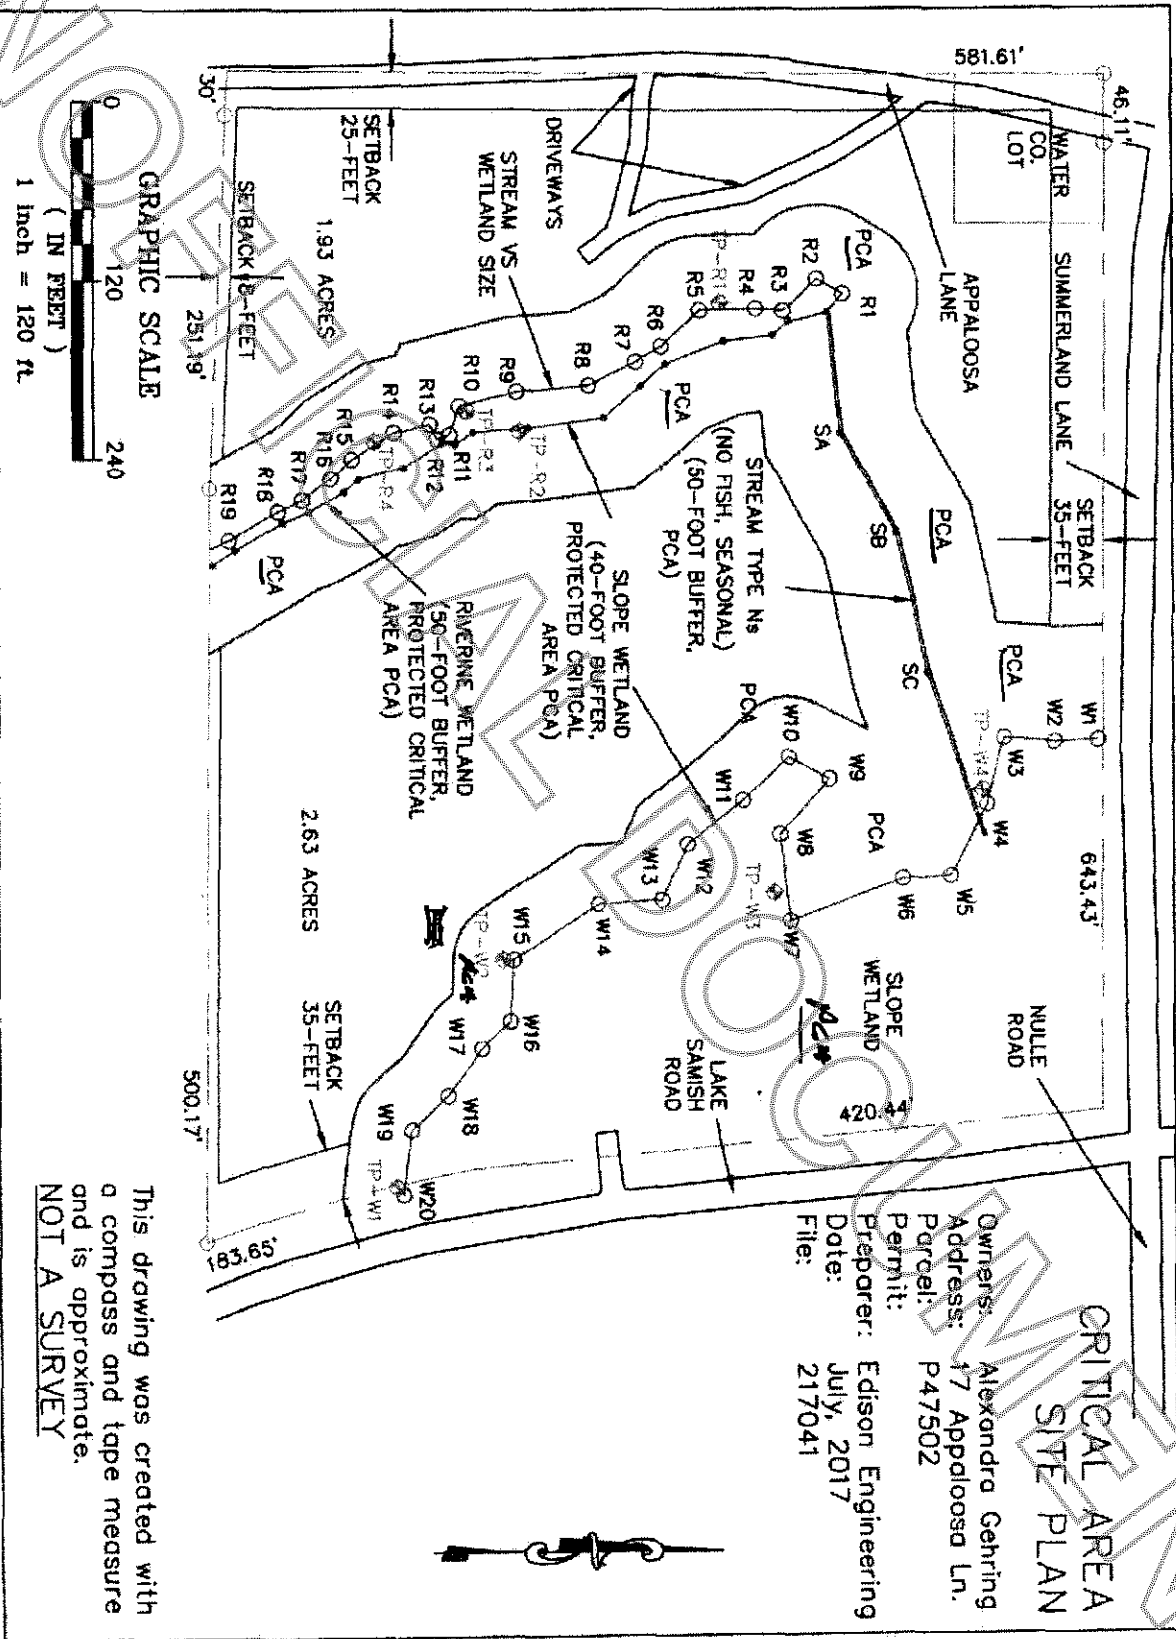

This drawing was created with
 a compass and tape measure
 and is approximate.
NOT A SURVEY

