



202008250095

08/25/2020 01:44 PM Pages: 1 of 1 Fees: \$187.50
Skagit County Auditor

Survey FOC: PORTN GOVT LOT 1, SEC. 36, TWP. 23N, RGE. 6E, W.M.

Survey By: Cascade Surveying & Engineering, Inc.
 (360)-438-5551
 P.O. BOX 326, ARLINGTON, WASHINGTON, 98223 (50 EAST DIVISION STREET)
 7/28/20

BRAD HELM

X: 22339 DMC (RGS) 22339-RGS DMC (RGS)
 7/28/20



AUDITORS CERTIFICATE

FILED FOR RECORD THIS 25TH DAY OF AUGUST 2020, AT 1:44 P.M. IN BOOK _____ OF _____ AT THE REQUEST OF CASCADE SURVEYING & ENGINEERING, INC. BY _____ COUNTY AUDITOR _____ DEPUTY AUDITOR _____

SURVEYORS CERTIFICATE

THIS MAP CORRECTLY REPRESENTS A SURVEY MADE BY ME OR UNDER MY DIRECTION IN COMPLIANCE WITH THE REQUIREMENTS OF THE SURVEY RECORDING ACT, AT THE REQUEST OF BRAD HELM IN JULY 2020.

REGISTERED LAND SURVEYOR _____ L.S. NO. 12716

SCALE: 1"=40'


DRAWN BY: LAF 7/22/2020

CHECKED BY: EP

FIELD SURVEY: 7/21/2020

JOB #: 22339

F.R. #: SK. 70

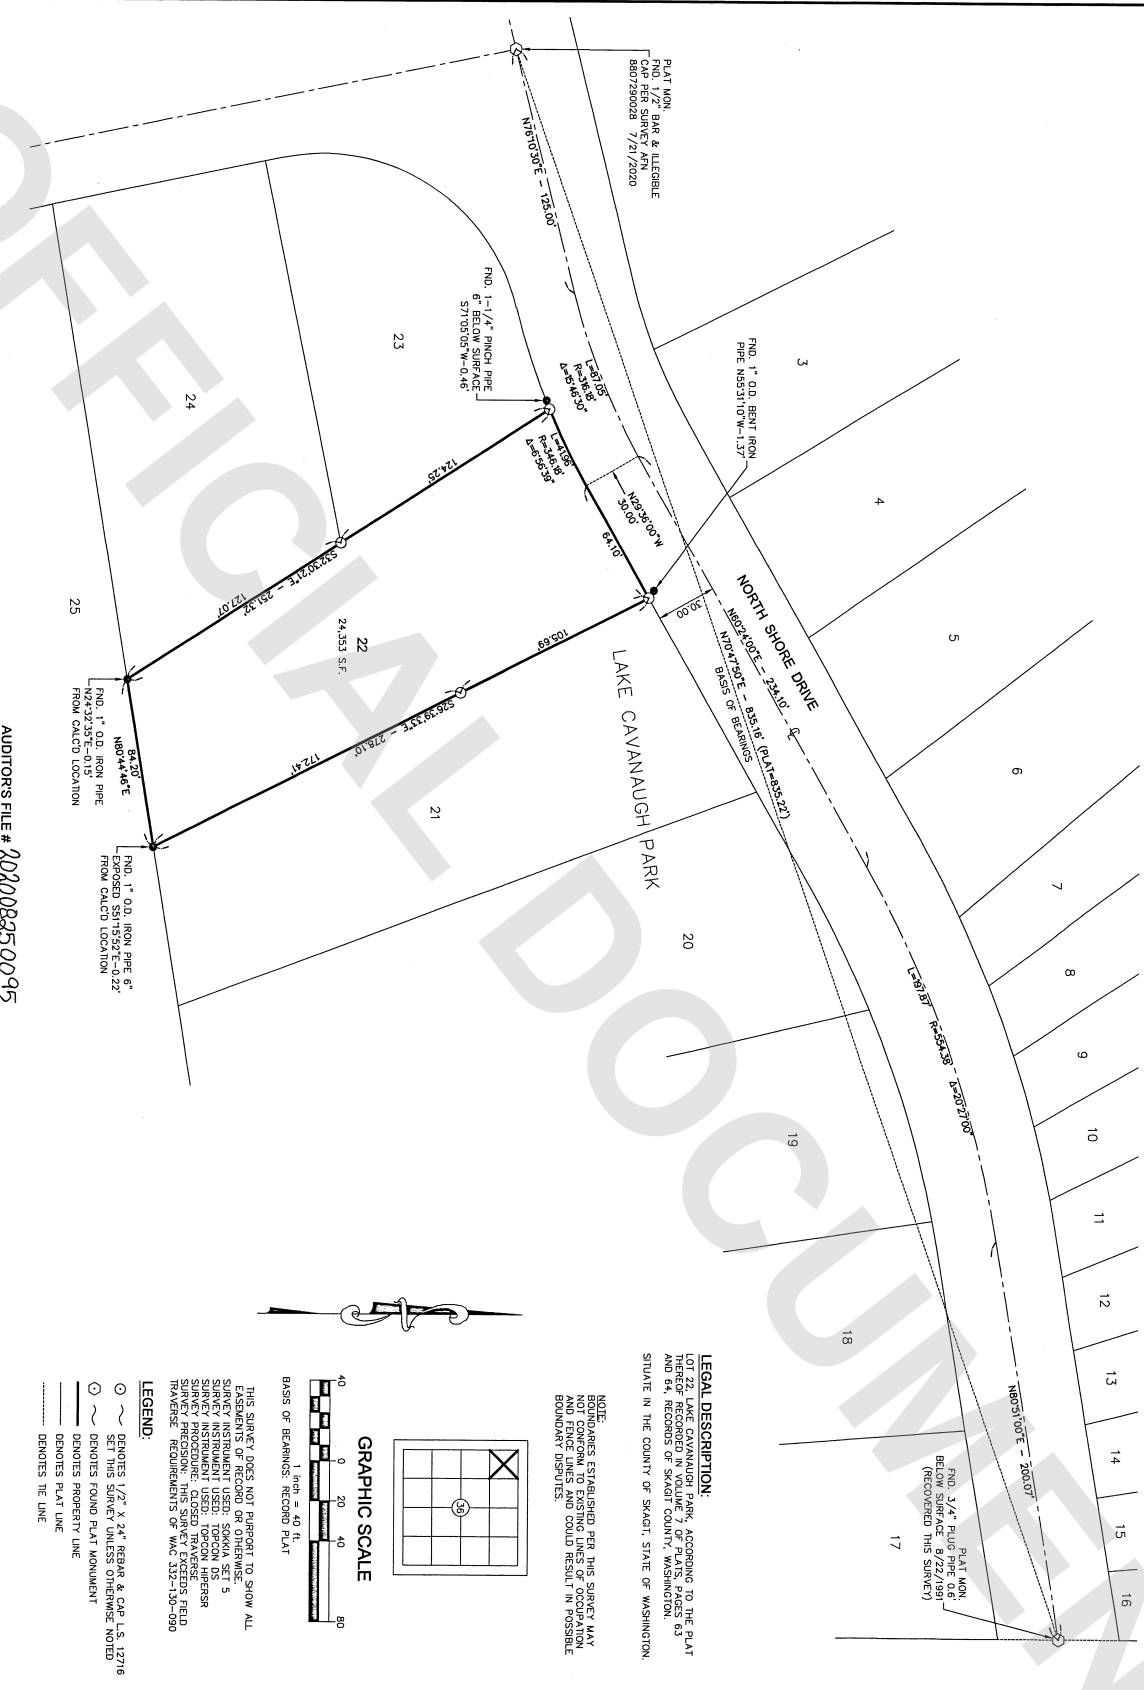

AUDITORS FILE # 202008250095