

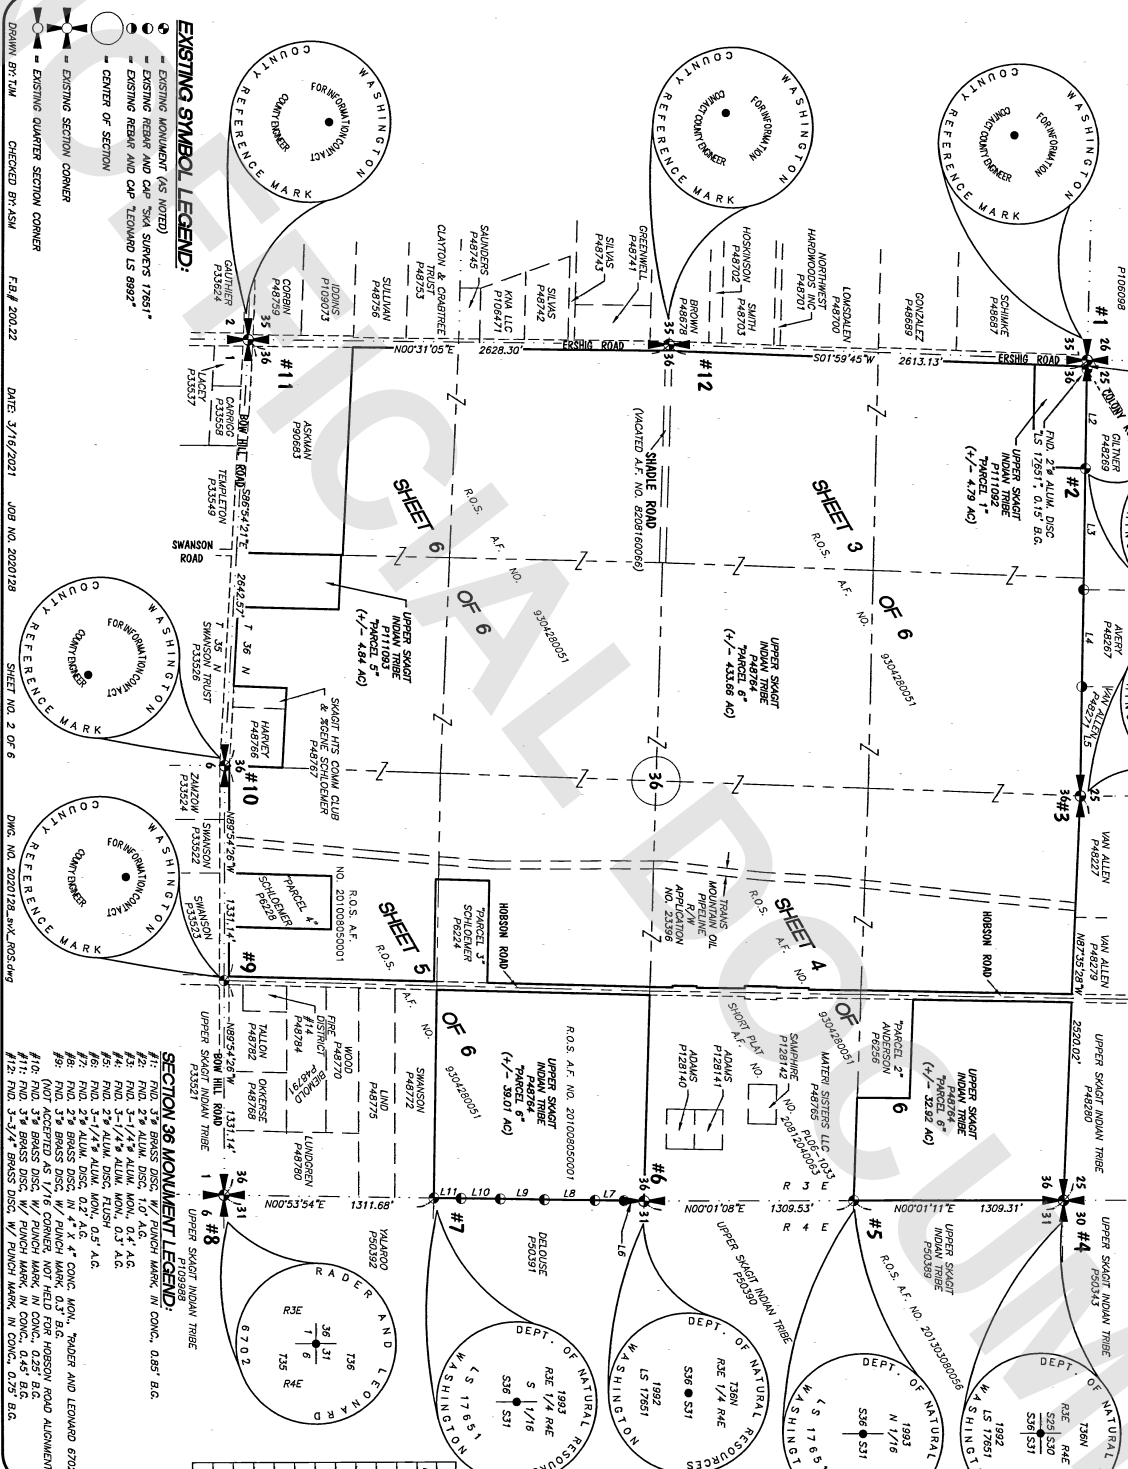
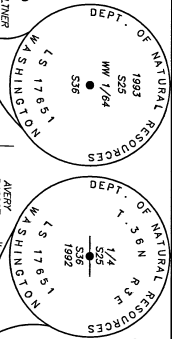


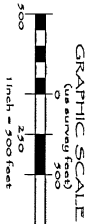

**PACIFIC SURVEY & ENGINEERING INC** EMAIL: info@psurvey.com  
909 SQUALICUM WAY SUITE 111 BELLINGHAM, WA 98225 PHONE: 360.671.7387 FAX: 360.671.4685 www.psesurvey.com

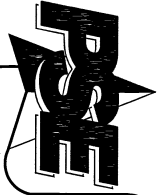

**EXISTING SYMBOL LEGEND:**  
 - EXISTING MONUMENT (AS NOTED)  
 - EXISTING REBAR AND CAP "LEONARD LS 8992"  
 - CENTER OF SECTION  
 - EXISTING SECTION CORNER  
 - EXISTING QUARTER SECTION CORNER

DATE: 3/16/2021 JOB NO. 2020178  
 CHECKED BY: KSM  
 DRAWN BY: TLM  
 SHEET NO. 2 OF 6



LINE	BEARING	LENGTH
L1	N87°10'57"W	57.30
L2	N89°09'43"W	620.36
L3	N88°11'57"W	748.55
L4	N89°08'12"W	606.71
L5	N87°12'23"W	672.61
L6	N05°31'4"E	125.67
L7	N05°47'7"E	181.11
L8	N05°4'29"E	315.91
L9	N05°50'0"E	275.35
L10	N05°21'4"E	244.27
L11	N05°45'0"E	188.87




RECORD OF SURVEY


**PACIFIC SURVEY & ENGINEERING INC** EMAIL: info@psurvey.com  
909 SQUALICUM WAY SUITE 111-BELLINGHAM, WA 98225 PHONE:360.671.7387 FAX:360.671.4685 www.psurvey.com

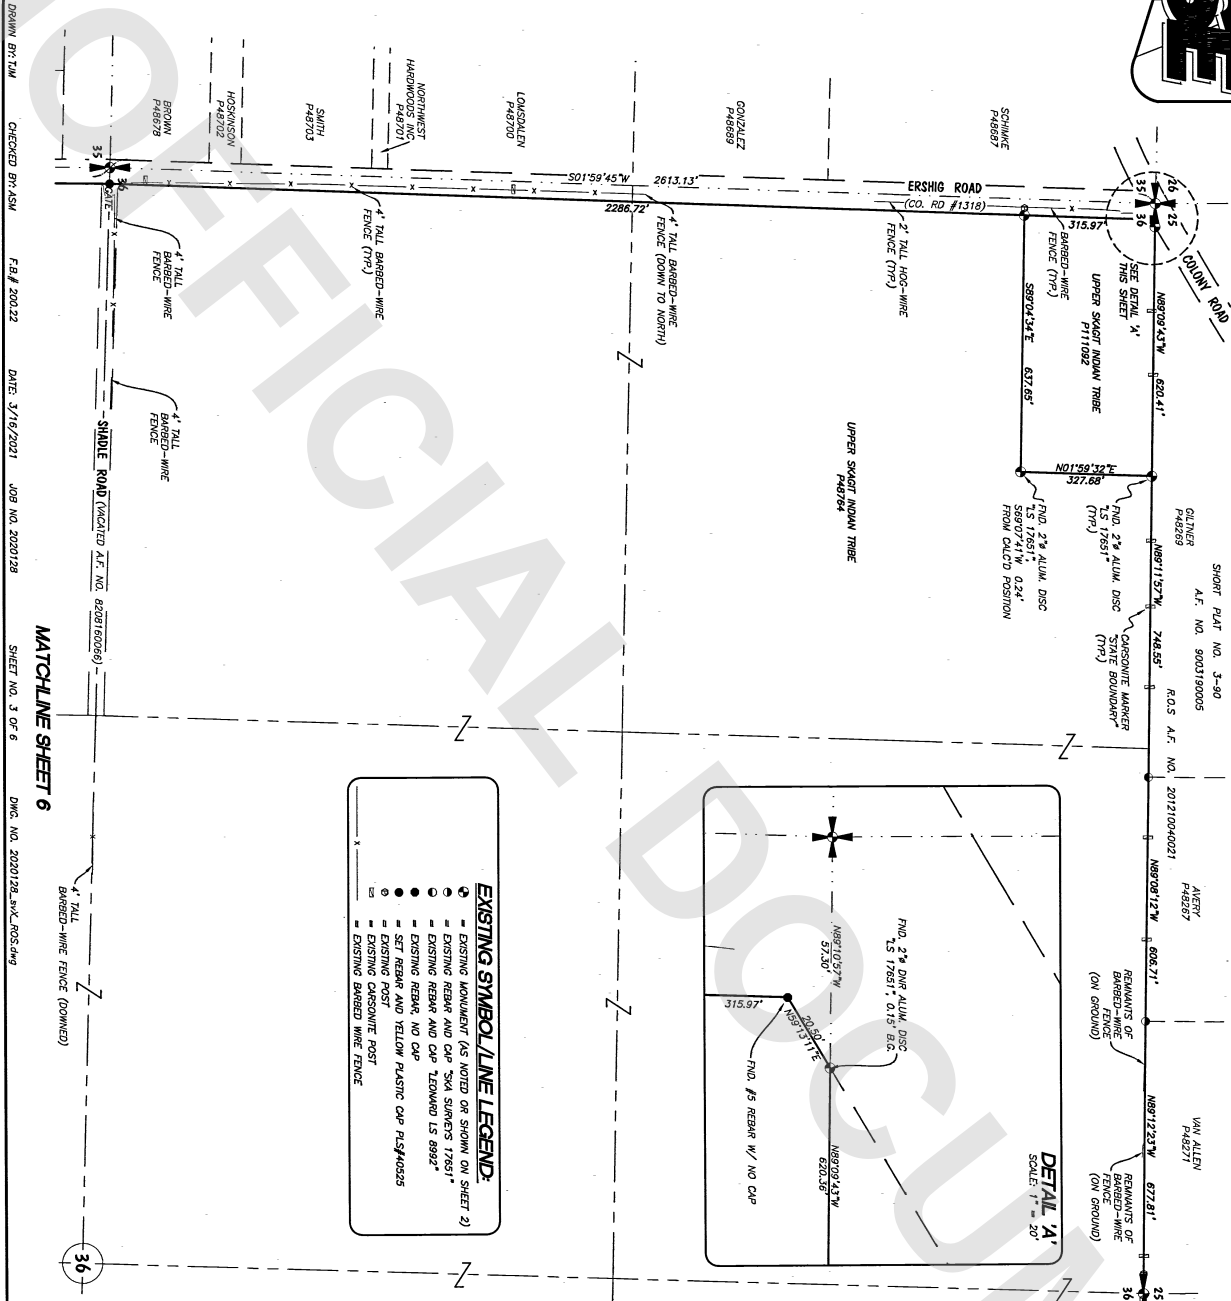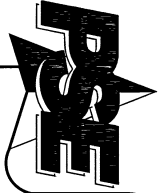

**RECORD OF SURVEY**

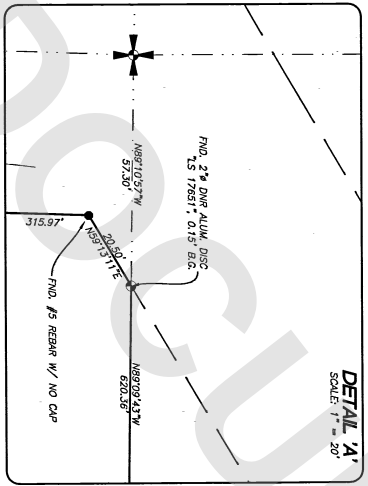

- EXISTING SYMBOL/LINE LEGEND:**
- - EXISTING MONUMENT (AS NOTED OR SHOWN ON SHEET 2)
  - - EXISTING MONUMENT (AS NOTED OR SHOWN ON SHEET 2)
  - - EXISTING BARBED WIRE FENCE
  - - EXISTING BARBED WIRE FENCE


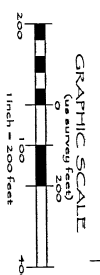


DRAWN BY: TLM CHECKED BY: ASM FA: # 200.22 DATE: 3/16/2021 JOB NO. 2020128 SHEET NO. 3 OF 6 DWG. NO. 2020128\_SPL\_003.dwg

MATCHLINE SHEET 6

MATCHLINE SHEET 4

**PACIFIC SURVEY & ENGINEERING INC** EMAIL: info@psurvey.com  
909 SQUALICUM WAY SUITE 111-BELLINGHAM, WA 98225 PHONE:360.671.7387 FAX:360.671.4685 www.psurvey.com

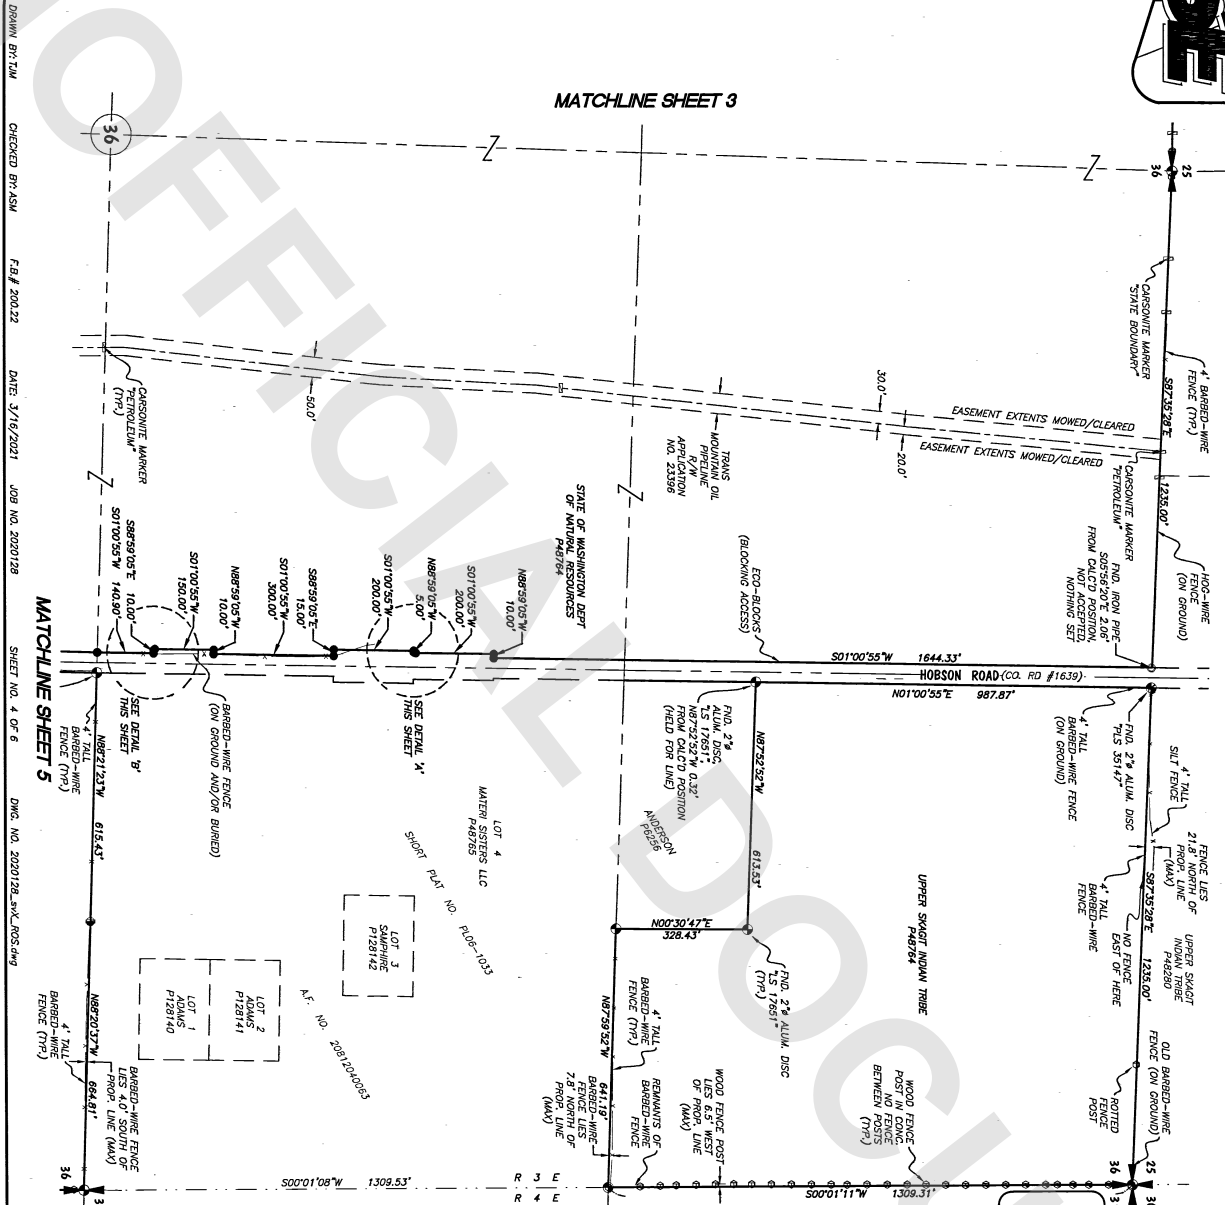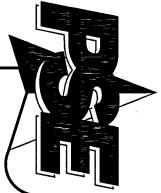




DRAWN BY: TJA  
 CHECKED BY: ASW  
 F.S.# 200122  
 DATE: 3/16/2021  
 JOB NO. 2020128  
 SHEET NO. 4 OF 6  
 DWG. NO. 2020128\_P4\_005.dwg

MATCHLINE SHEET 3



MATCHLINE SHEET 5

**RECORD OF SURVEY**

- EXISTING SYMBOL/LINE LEGEND:**
- EXISTING MONUMENT (AS NOTED OR SHOWN ON SHEET 2)

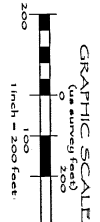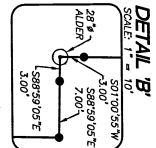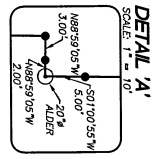

**PACIFIC SURVEY & ENGINEERING INC** EMAIL: info@psurvey.com  
909 SQUALICUM WAY SUITE 111 BELLINGHAM, WA 98225 PHONE: 360.671.7387 FAX: 360.671.4685 www.psurvey.com

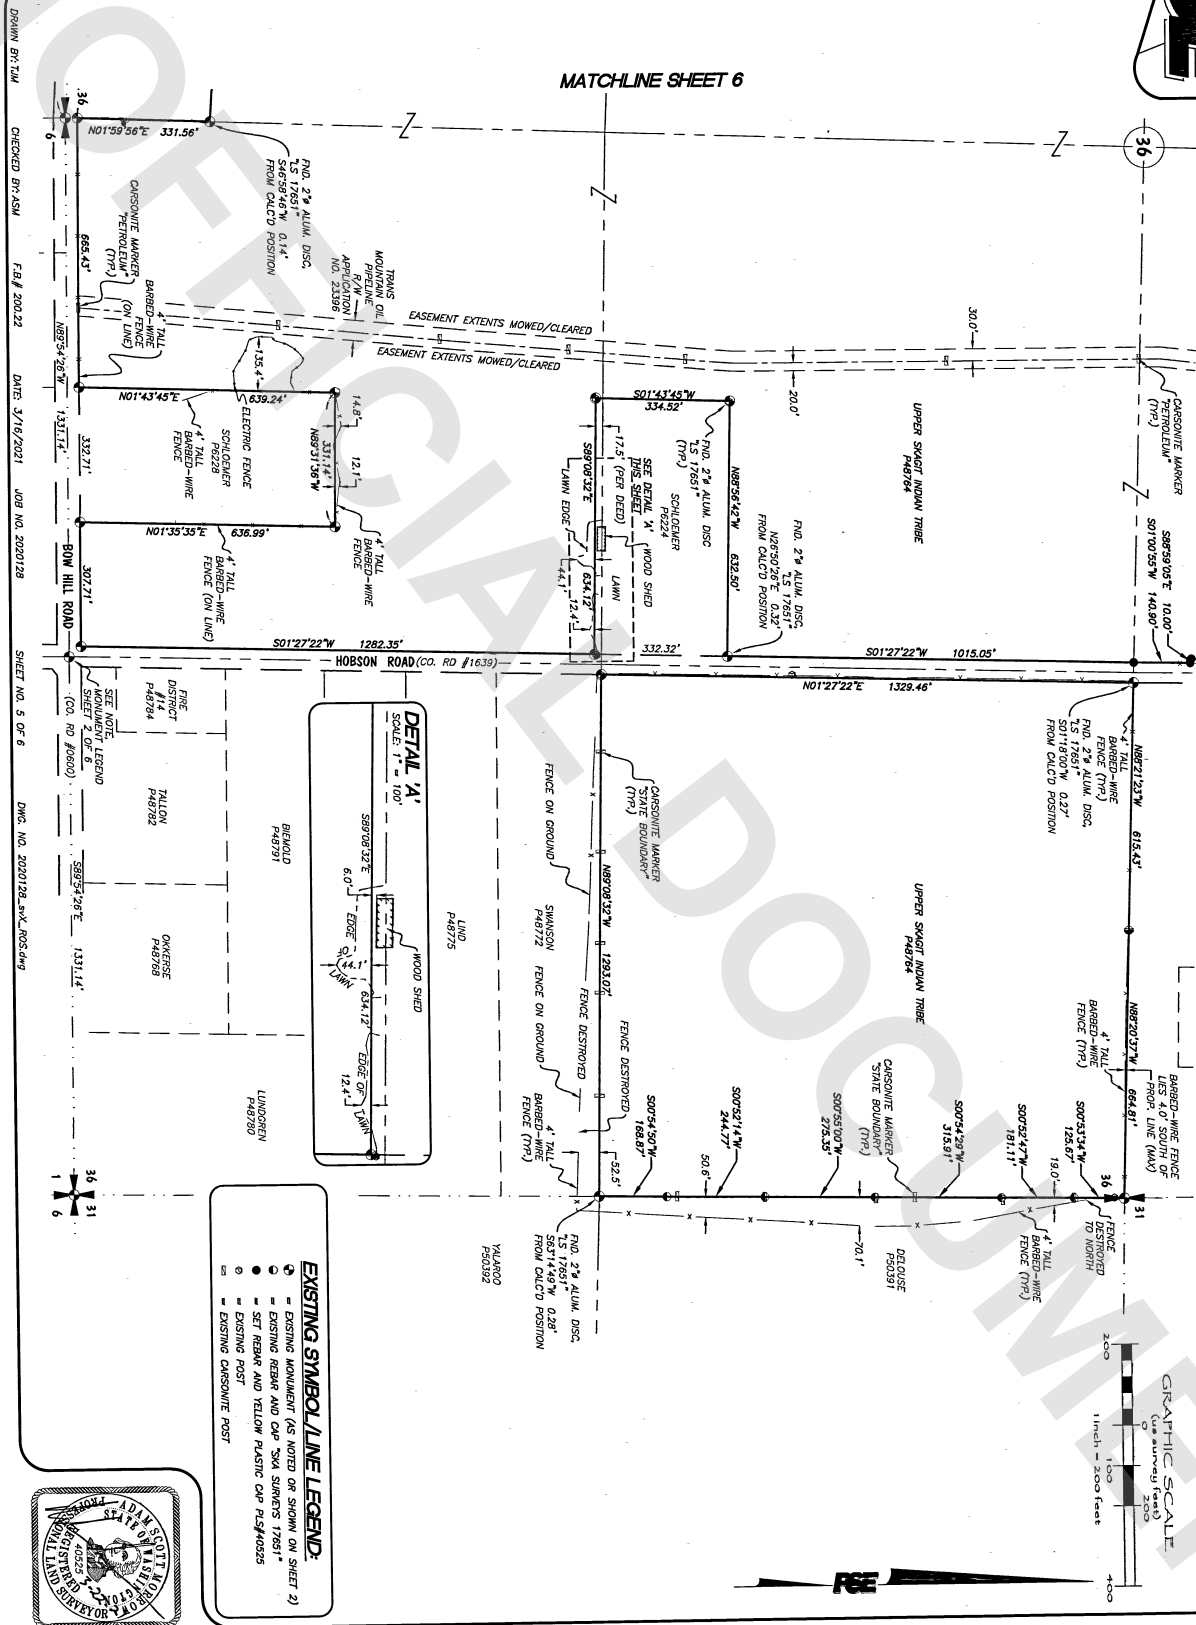
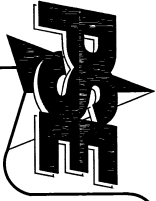


**RECORD OF SURVEY**



DRAWN BY: T.M. CHECKED BY: J.A.M. F.S. 2002.22 DATE: 3/16/2021 JOB NO. 2020128 SHEET NO. 5 OF 6 DMC NO. 2020128\_SV-RCS-049

**PACIFIC SURVEY & ENGINEERING INC** EMAIL: info@psurvey.com  
909 SQUALICUM WAY-SUITE 111-BELLINGHAM, WA 98225 PHONE:360.671.7387 FAX:360.671.4685 www.psesurvey.com

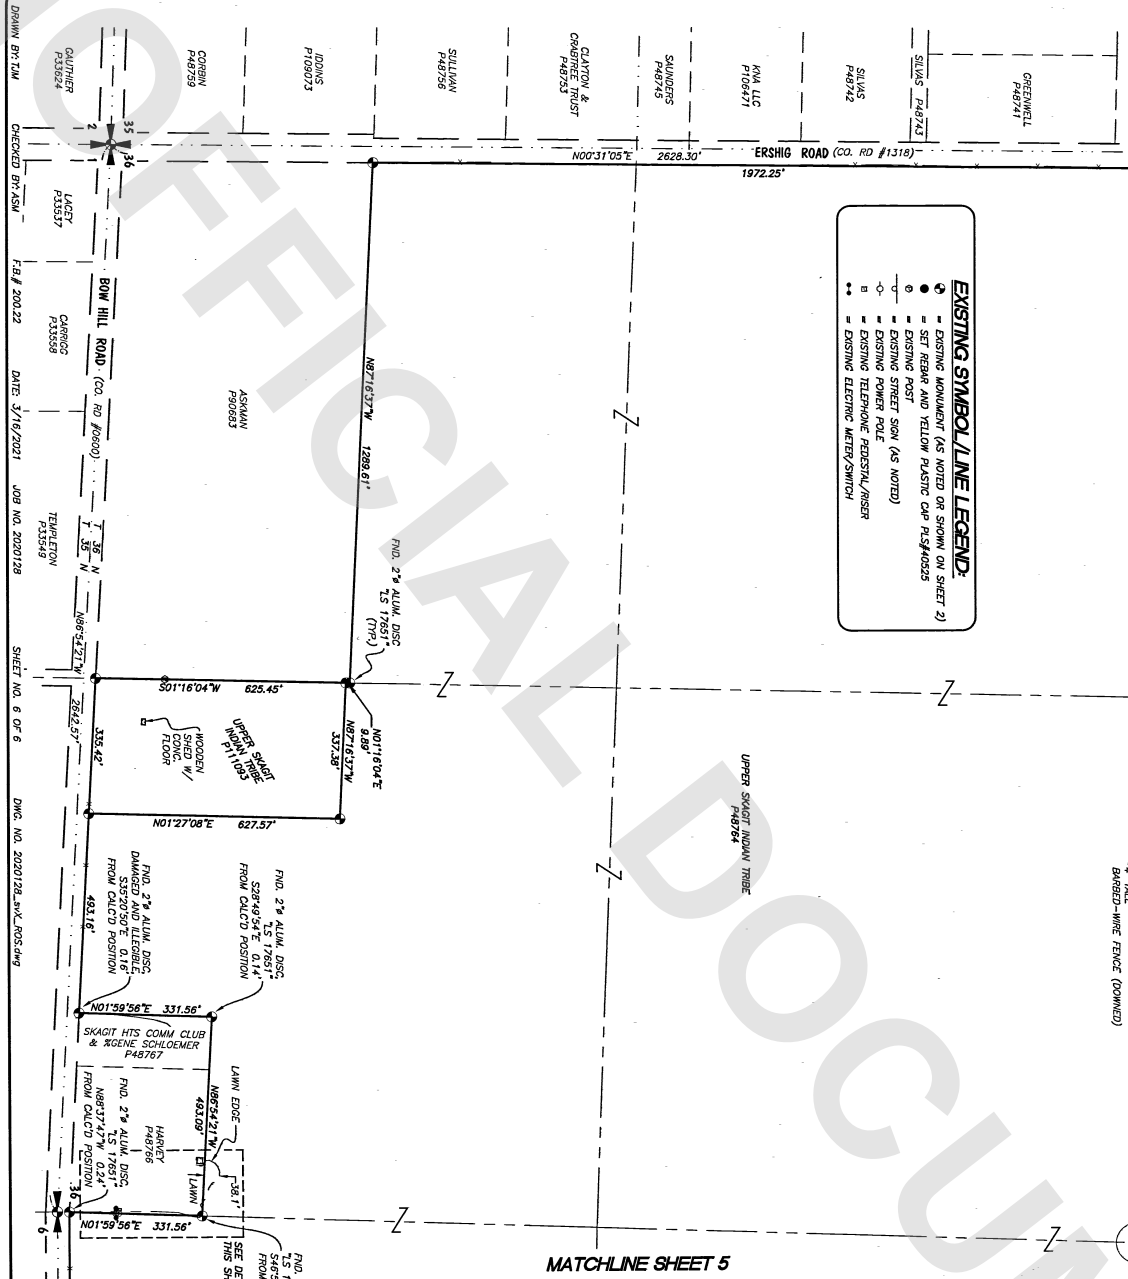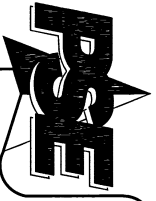



- EXISTING SYMBOL/LINE LEGEND:**
- EXISTING MONUMENT (AS NOTED OR SHOWN ON SHEET 2)
  - EXISTING POWER POLE
  - EXISTING TELEPHONE PEDestal/POSS
  - EXISTING ELECTRIC METER/SWITCH

MATCHLINE SHEET 3

MATCHLINE SHEET 5

RECORD OF SURVEY

DETAIL 'A'  
SCALE 1" = 60'

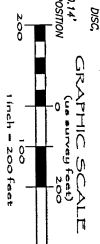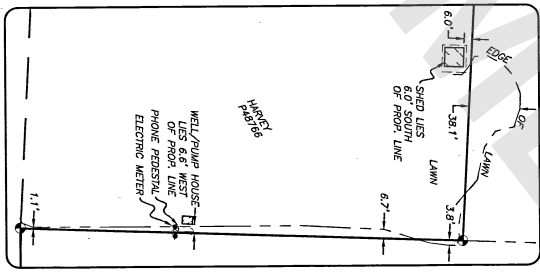

DRAWN BY: TLM  
CHECKED BY: ASM  
FA# 200222  
DATE: 3/19/2021  
JOB NO. 2020128  
JOB NO. 2020128  
SHEET NO. 6 OF 6  
DWG. NO. 2020128\_SVL\_005.dwg