
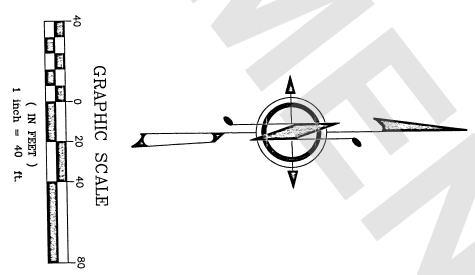


A PORTION OF THE NE 1/4 SE 1/4 SEC. 27, T. 33N., R. 6E., W. 1M.,  
 SKAGIT COUNTY, WASHINGTON

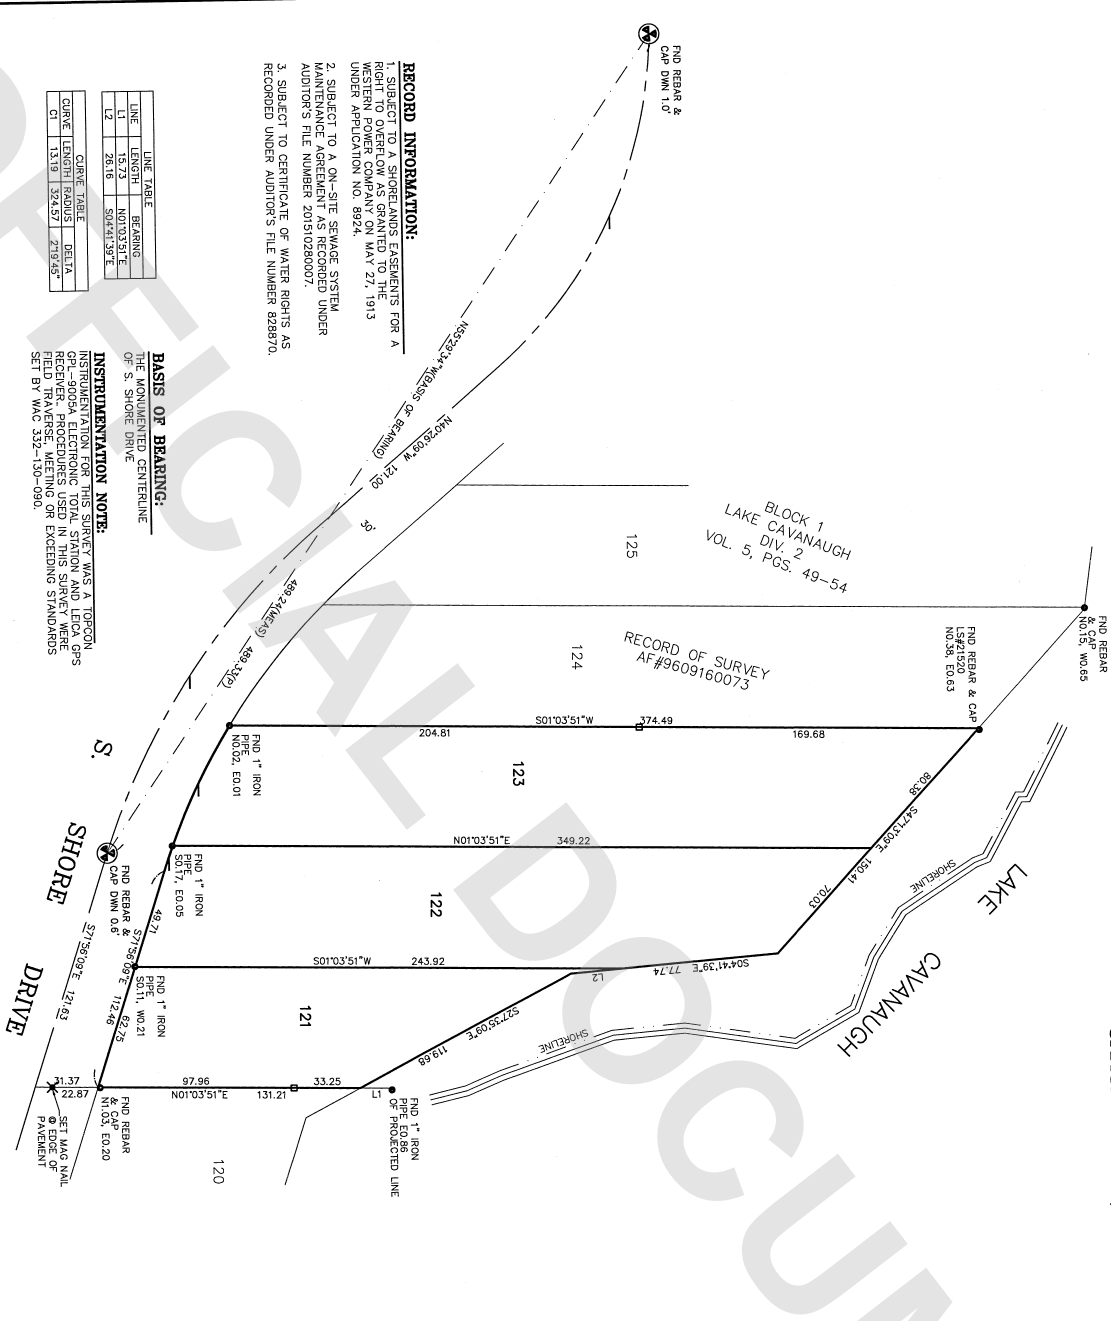

**RECORD INFORMATION:**

- SUBJECT TO A SHORELANDS EASEMENTS FOR A RIGHT TO OVERFLOW AS GRANTED TO THE WESTERN POWER COMPANY BY AN ORDER UNDER APPLICATION NO. 8924, MAY 27, 1913
- SUBJECT TO A ON-SITE SEWAGE SYSTEM MAINTENANCE AGREEMENT AS SET FORTH UNDER ADDITION'S FILE NUMBER 201910280007.
- SUBJECT TO CERTIFICATE OF WATER RIGHTS AS RECORDED UNDER AUDITOR'S FILE NUMBER 828970.

**LINE TABLE**

LINE	LENGTH	BEARING
L1	15.73	N01°03'51" E
L2	26.16	S04°41'39" E

**CORNER TABLE**

GARBE	LEADER	RADIUS	DELTA
CI	13.19	324.97	279.945°

**BASIS OF BEARING:**  
 THE MONUMENTED CENTERLINE OF S. SHORE DRIVE

**INSURUMENTATION NOTE:**  
 INSTRUMENTATION FOR THIS SURVEY WAS A TOPCON GP1-9000A ELECTRONIC TOTAL STATION AND LEICA GPS RECEIVER. PROCEDURES USED IN THIS SURVEY WERE FIELD PROCEDURES THAT EXCEEDED STANDARDS SET BY WAC 352-150-090.


**RECORDING CERTIFICATE**

FILED FOR RECORD BY: Mark Leveck AT 5:23  
 THIS MAP CORRECTLY REPRESENTS A SURVEY MADE BY ME OR UNDER MY DIRECTION, IN SURVEY RECORDING WITH ME AT THE REQUEST OF MARK LEVECK THIS DAY OF December, 2022.

**SURVEYOR'S CERTIFICATE**

THIS MAP CORRECTLY REPRESENTS A SURVEY MADE BY ME OR UNDER MY DIRECTION, IN SURVEY RECORDING WITH ME AT THE REQUEST OF MARK LEVECK THIS DAY OF December, 2022.

Joann K. Paanola L.S. NO. 35978  
 3/16/2023

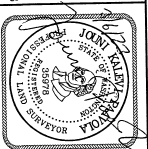

**ACRAGE LAND SURVEYING**

24225 107TH PLACE WEST  
 EDMONDS, WA 98020  
 (206) 621-3549

DRAWN BY: B.H.  
 DATE: AUGUST 1, 2022  
 JOB NO.: 22109

CHECKED BY: J.P.  
 SCALE: 1" = 40'  
 SHEET: 1 OF 1

RECORD OF SURVEY  
 for  
 MARK LEVECK  
 SKAGIT COUNTY, WASHINGTON

AUDITOR'S FILE NO. \_\_\_\_\_

**LEGAL DESCRIPTION:**  
 LOTS 121, 122 AND 123, BLOCK 1, LAKE CAVANAUGH SUBDIVISION NO. 2, ACCORDING TO THE PLAT THEREOF RECORDED IN VOLUME 5 OF PLATS, PAGES 49 THROUGH 54, INCLUSIVE, RECORDS OF SKAGIT COUNTY, WASHINGTON.

**SURVEYOR REFERENCES:**  
 PLAT NO. 54  
 Pgs. 49-54  
 LAKE CAVANAUGH DIV. NO. 2, VOL. 5.