
### 202304130061 04/33/2223 04:03 PR Pages: 1 of 2 Fees: \$292.50

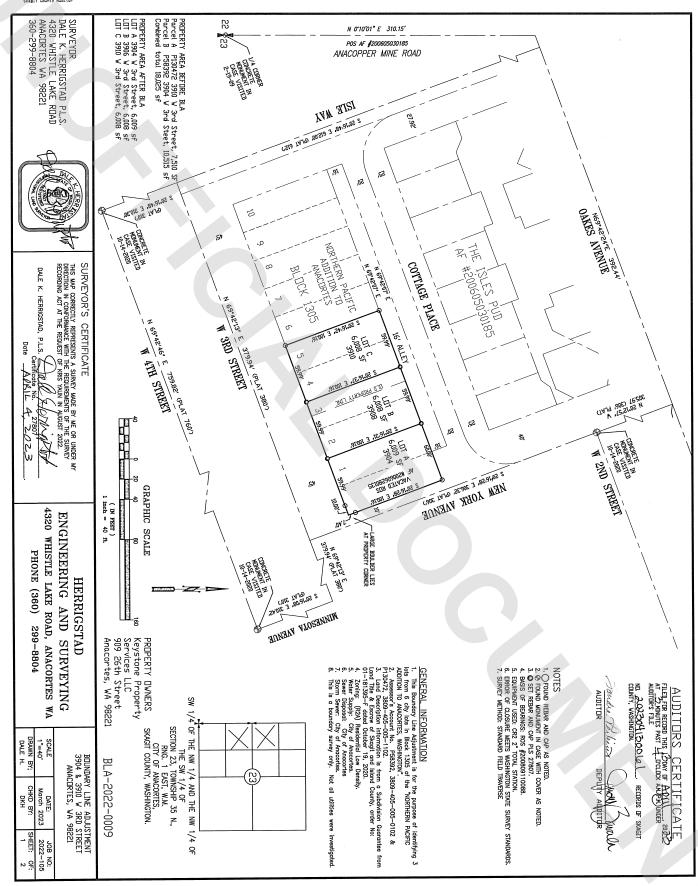

# LEGAL DESCRIPTION BEFORE ADJUSTMENT

## Parcel A #P130472

Lots 4, 5 and the West ½ of Lot 3, Block 1405, 'Northern Pacific Addition to the City of Anacortes, according to plot thereof recorded in Volume 2 of Plats, pages 9-11, records of Stagit County, Weshington; (The above described also shown of record as Lot 1 of Survey recorded September 11, 2008, under Auditor File No.200809110088, records of Skagit County, Washington)

Situate within the City of Anacortes, County of Skagit, State of Washington.

# Parcel B #P58342

Lolas 1, 2 and the East ½ of Lot 3, Block 1405, Northern Pacific Addition to the City of Amacortes', according to plat thereof recorded in Volume 2 of Plats, pages 9–11, records of Skagit County, Washington;

TOSCHER WITH that portion of abutting New York Avenue as vacated by City of Ancortes Ordinare Ne. 2737, recorded June 25, 20206 under Stagit Courty Auditor File No. 2005062260135, described as the Southwesterly 30 Feet of said New York Avenue Wing Easterly of and within the extended Northerly and Southerly lines of Block 1405, Yorkhern Pacific Addition to the City of Ancortes, according to both thereof recorded. In Yolume 2 of Plats, pages 9-11, rescords of Stagit County, Weshington: (The above described also shown of record as Lat 2 of Survey recorded September 11, 2008), under Auditor File No. 200809110088, records of Skagit County, Washington)

Situate within the City of Anacortes, County of Skagit, State of Washington.

# LEGAL DESCRIPTION AFTER ADJUSTMENT

Lots 1, Block 1405, 'Northern Pacific Addition to the City of Anacortes', according to plat thereof recorded in Volume 2 of Plats, pages 9–11, records of Skagit County, Washington;

TOGETHER WITH that portion of obutting New York Avenue as vacated by City of Anacortes Ordinance No. 2737, recorded June 28, 2006 under Stagit County Auditor File No. 200605250135, described as the Southwesterly 30 Feet of said New York Avenue lying Casterly of and within the extended Northerly and Southerly lines of Block 1405, Yorthern Pacific Addition to the City of Anacortest, according to plat thereof recorded in Yolume 2 of Plats, pages 9–11, records of Skagit County, Washington;

### FOT B

Lats 2 and 3, Block 1405, Northern Pocific Addition to the City of Anacortes, according to plat thereof recorded in Volume 2 of Plats, pages 9–11, records of Skagit County, Washington;

Situate within the City of Anacortes, County of Skagit, State of Washington.

О Го Го

Lots 4 and 5, Block 1405, 'Northern Pacific Addition to the City of Anacortes', according to plat thereof recorded in Volume 2 of Plats, pages 9-11, records of Skagit

Situate within the City of Anacortes, County of Skagit, State of Washington

County, Washington;

### ACCEPTANCE

This boundary line adjustment map has been reviewed and is hereby

approved this 5th day of April 20 23

Planning, Jiston to- the

Community & Ec. Dev. Director

# OWNER'S DECLARATION:

(KNOW ALL PEOPLE BY THESE PRESENTS that we, the undersigned owners of the land herein described, do hereby make a boundary line adjustment thereof pursuant to Kin 19.3.4 of the Anacortes Municipal Code, and declare this document to be the graphic representation of the same, and that add adjustment is made with free consent and ir accordance with the desire of the owners.

The undersigned further acknowledge that the approval and recording of this document does not establish new title inters. FURHER we have also been notified to execute and record deeds with the County Auditor to conney all title interest consistent with this boundary line adjustment. In witness wiyered we set our hands and sesils.



execute the instrument and acknowledged it as the  $\frac{n \cdot x_{n-1}}{n}$  execute the instrument and acknowledged it as the  $\frac{n \cdot x_{n-1}}{n}$  act of such party for the uses and purposes mentioned in the instrument. 잌

- day of April

20.23

Residing at Angles My commissions expires 12 8218



Keystone Property Services LLC 909 26th Street PROPERTY OWNERS

BLA-2022-0009

Anacortes, WA 98221

4320 WHISTLE LAKE ROAD, ANACORTES ENGINEERING AND SURVEYING PHONE (360) HERRIGSTAD WA

SURVEYOR
DALE K. HERRIGSTAD P.L.S.
4320 WHISTLE LAKE ROAD
ANACORTES WA 98221
360-299-8804

44-2023

BOUNDARY LINE ADJUSTMENT 3904 & 3910 W 3RD STREET ANACORTES, WA 98221

DRAWN BY; DALE H. SCALE 1"=40' CHKD BY: DATE: March 2023 JOB NO: 2022-105 유