


202310180070

10/18/2023 09:35 AM  
 Skagit County Auditor Pages: 1 of 1 Fees: \$323.50

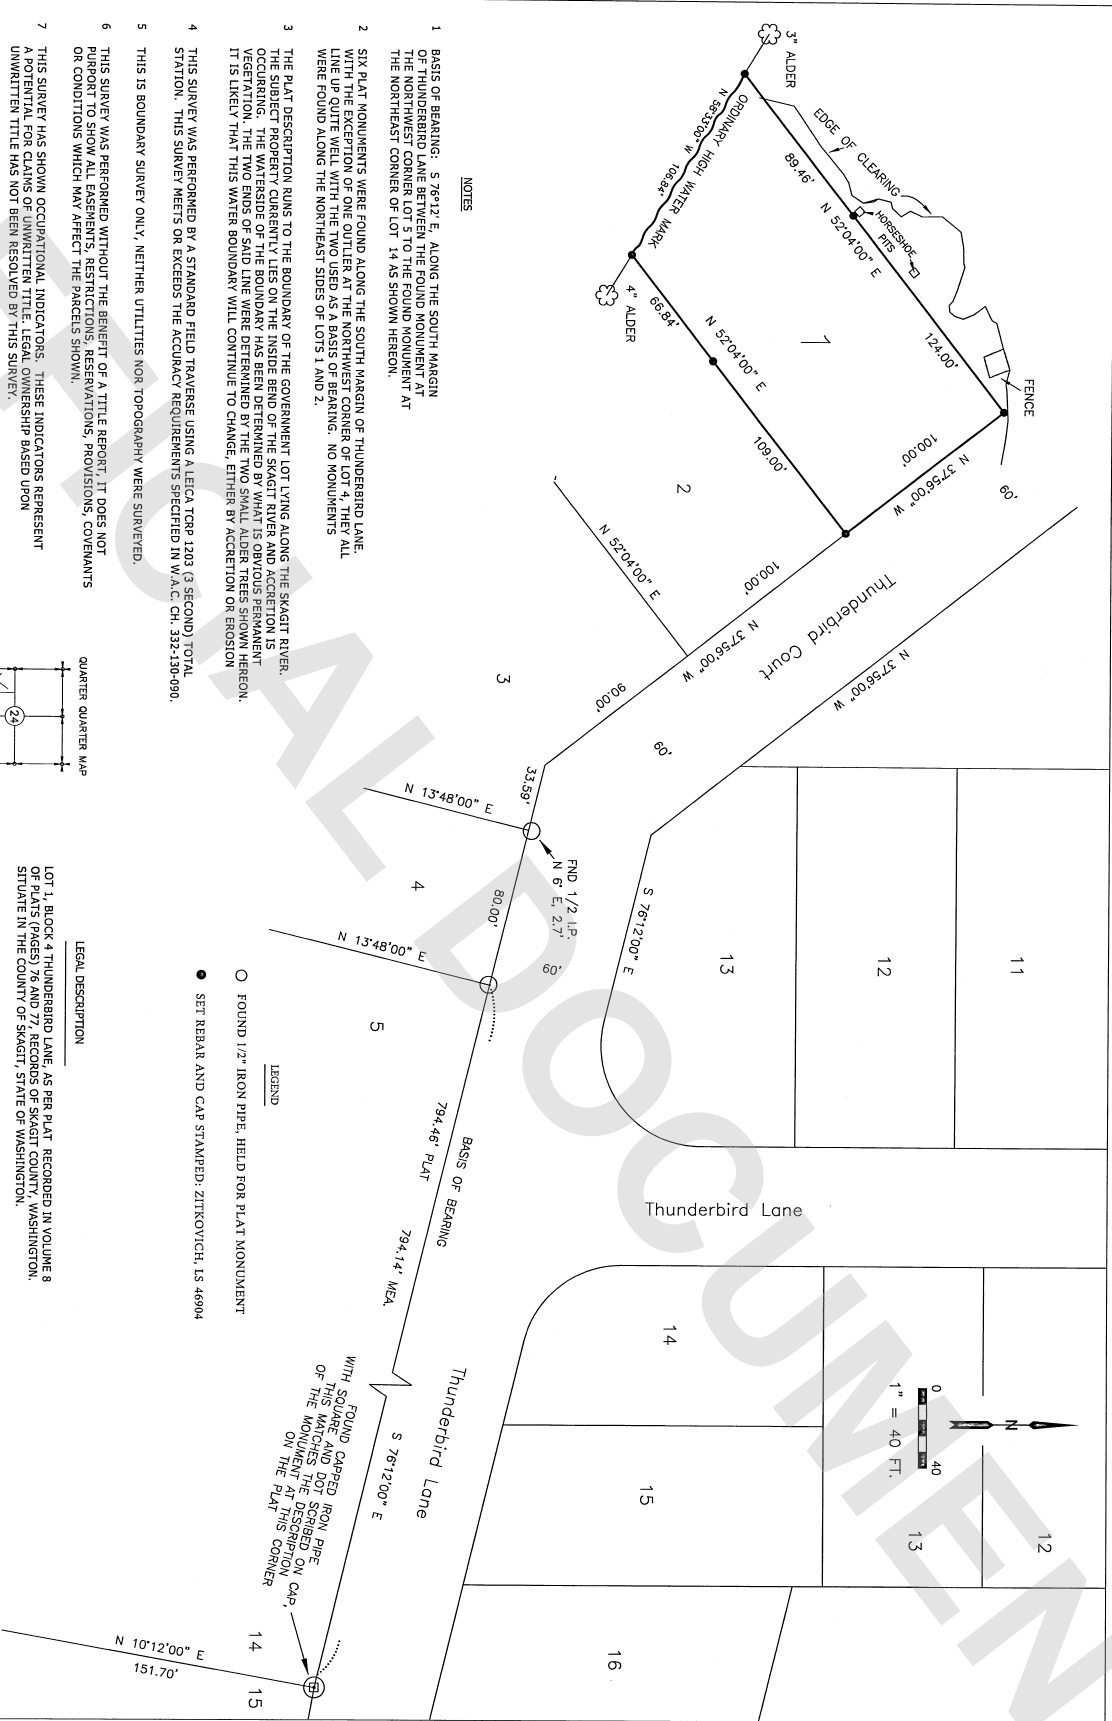

**Surveyor's Certificate**

This map correctly represents a survey made by me or under my direction in conformance with the requirements of the survey recording act at the request of Adam Caveness in September, 2023

Stephan Anthony Zitikovich  
 Date 10/18/2023  
 Certificate Number 46904



SECTION 24  
 Twp 35 N., Rge 8 E

Survey of Lot 1, Block 4, of the plat of Thunderbird Lane  
 In Government Lot 6,  
 In the Northwest 1/4 of the Southwest 1/4 of Section 24,  
 Twp. 35 N., Rge. 8 E., W.M., Skagit County, Washington

For Adam Caveness

Zitikovich Land Surveying, PLLC  
 Concrete, WA 98237  
 (360) 391-3494

Drawn By: SAZ, October 18, 2023  
 Scale: 1" = 40'

**Auditor's Certificate**

Filed for record this 18 day of October, 2023  
 at 9:35 AM in volume 8 of surveys on page 10  
 under Auditor's File No. 202310180070  
 at the request of Zitikovich Land Surveying, PLLC

Stephan Anthony Zitikovich  
 Skagit County Auditor

Stephan Anthony Zitikovich  
 Deputy