

202408280125

8/23/2024 10:11 AM Page 1 of 1 Feet 5423.50




SURVEYOR'S CERTIFICATE
 This map correctly represents a survey made by me or under my direction in conformance with the requirements of the survey recording act at the request of Sara Mora, dated August 2024.
 Stephen Anthony Zirkovich
 License Number 46904

Survey of Lot 60, Plat Wilderness Village, Div. No. 1
 In the Northwest Quarter of the Southeast Quarter of Section 8, TWP. 35 N., RGE. 8 E., W.M., Skagit County, Washington

Zirkovich Land Surveying, PLLC
 Concrete, WA 98237
 (360) 391-3494
 CHECKED BY: SAZ, AUGUST 28, 2024
 SCALE: 1"=40'

Auditor's Certificate
 Filed for record this 18 day of August, 2024 at 2:11 AM in Volume of Surveys on page at the request of Zirkovich Land Surveying, PLLC
 Skagit County Auditor
 Deputy
 Tara DeLoach

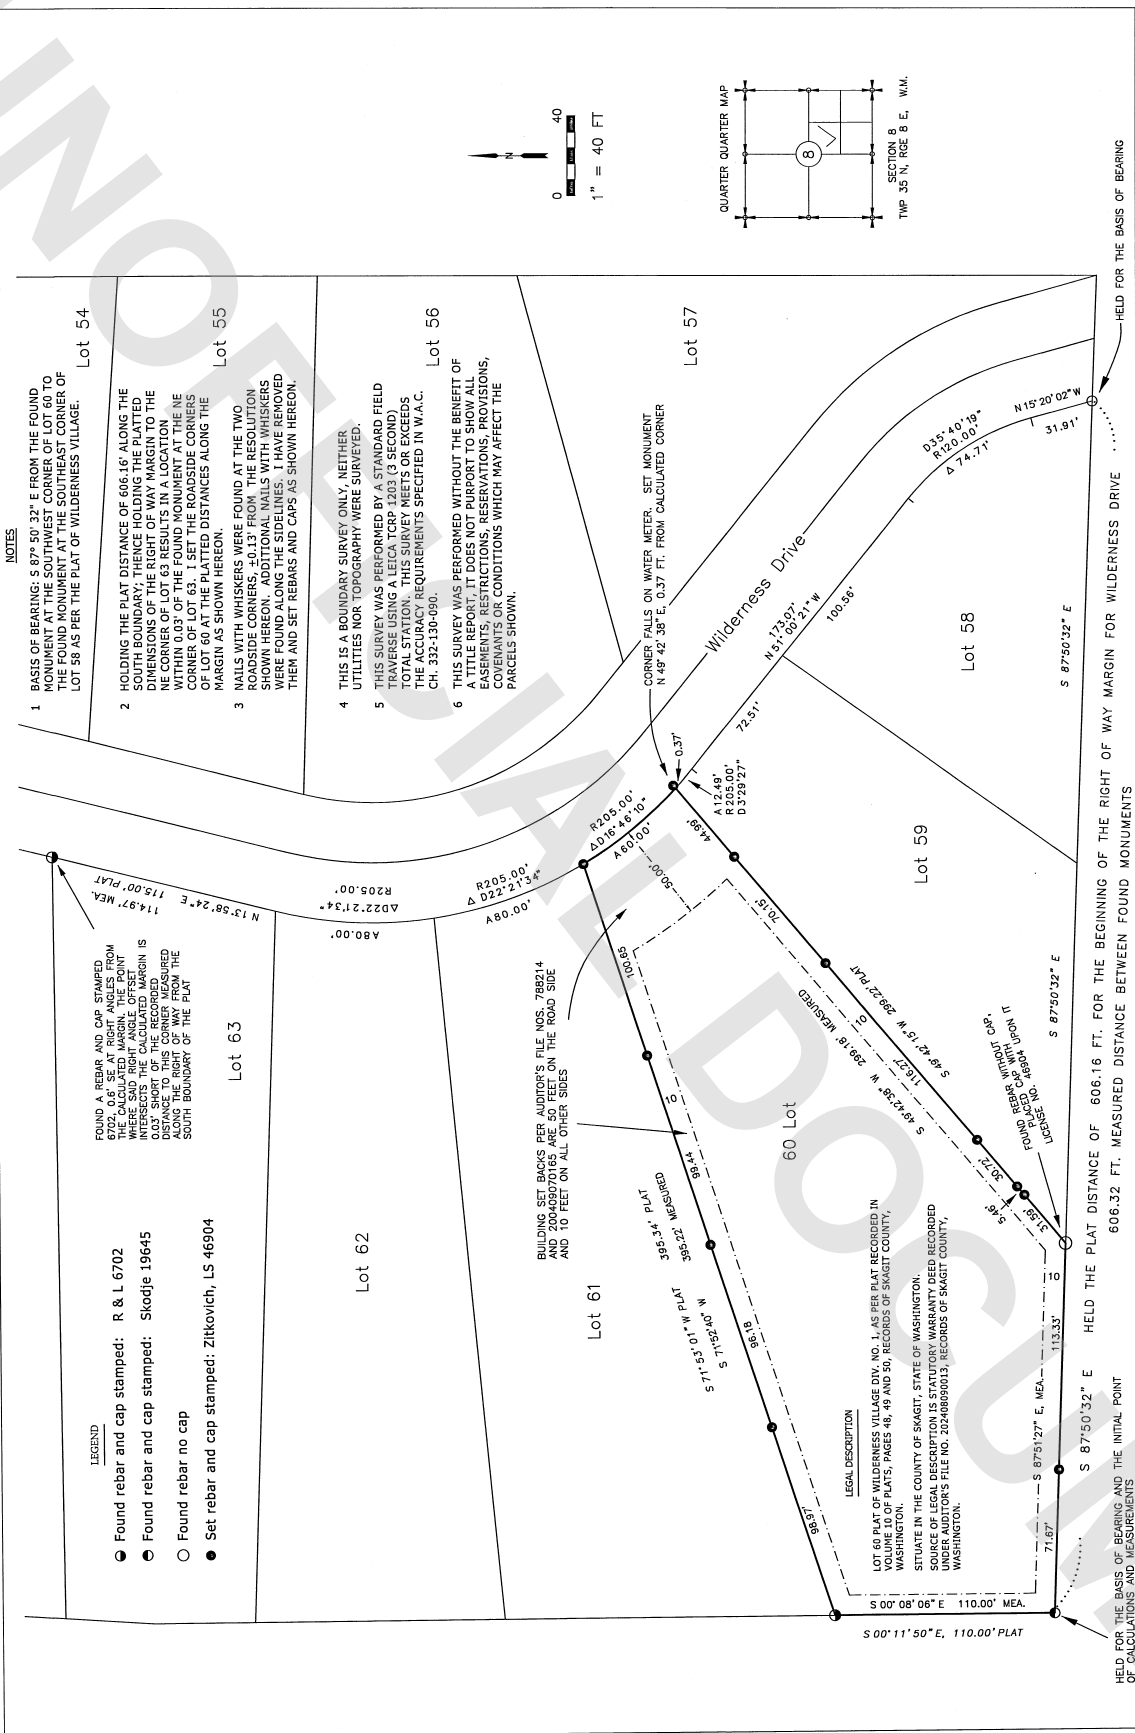

For Sara Mora