
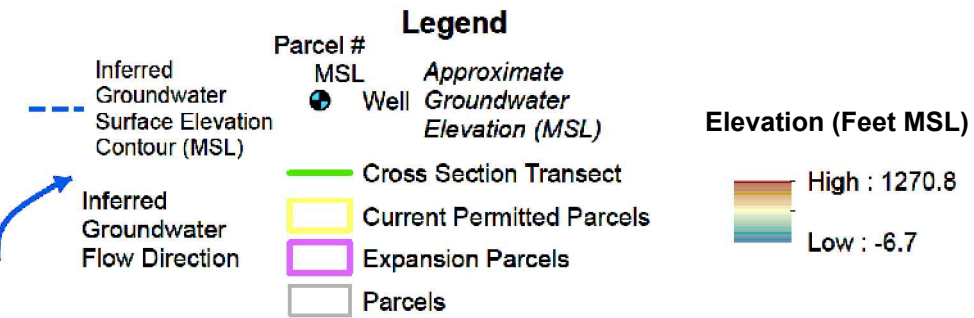


CLIENT <b>LAKE ERIE TRUCKING, LLC</b>		PROJECT <b>LAKE ERIE PIT 1 EXPANSION</b> Anacortes, Washington	DATE MAY 2022	
<b>Wood Environment &amp; Infrastructure Solutions, Inc.</b> 4020 Lake Washington Blvd NE, Suite 200 Kirkland, Washington 98033		TITLE <b>SITE VICINITY</b>	SCALE AS SHOWN	PROJECT NO. PS22-20529-0 FIGURE <b>1</b>

DRAWN BY: APS, CHECKED BY: JKH

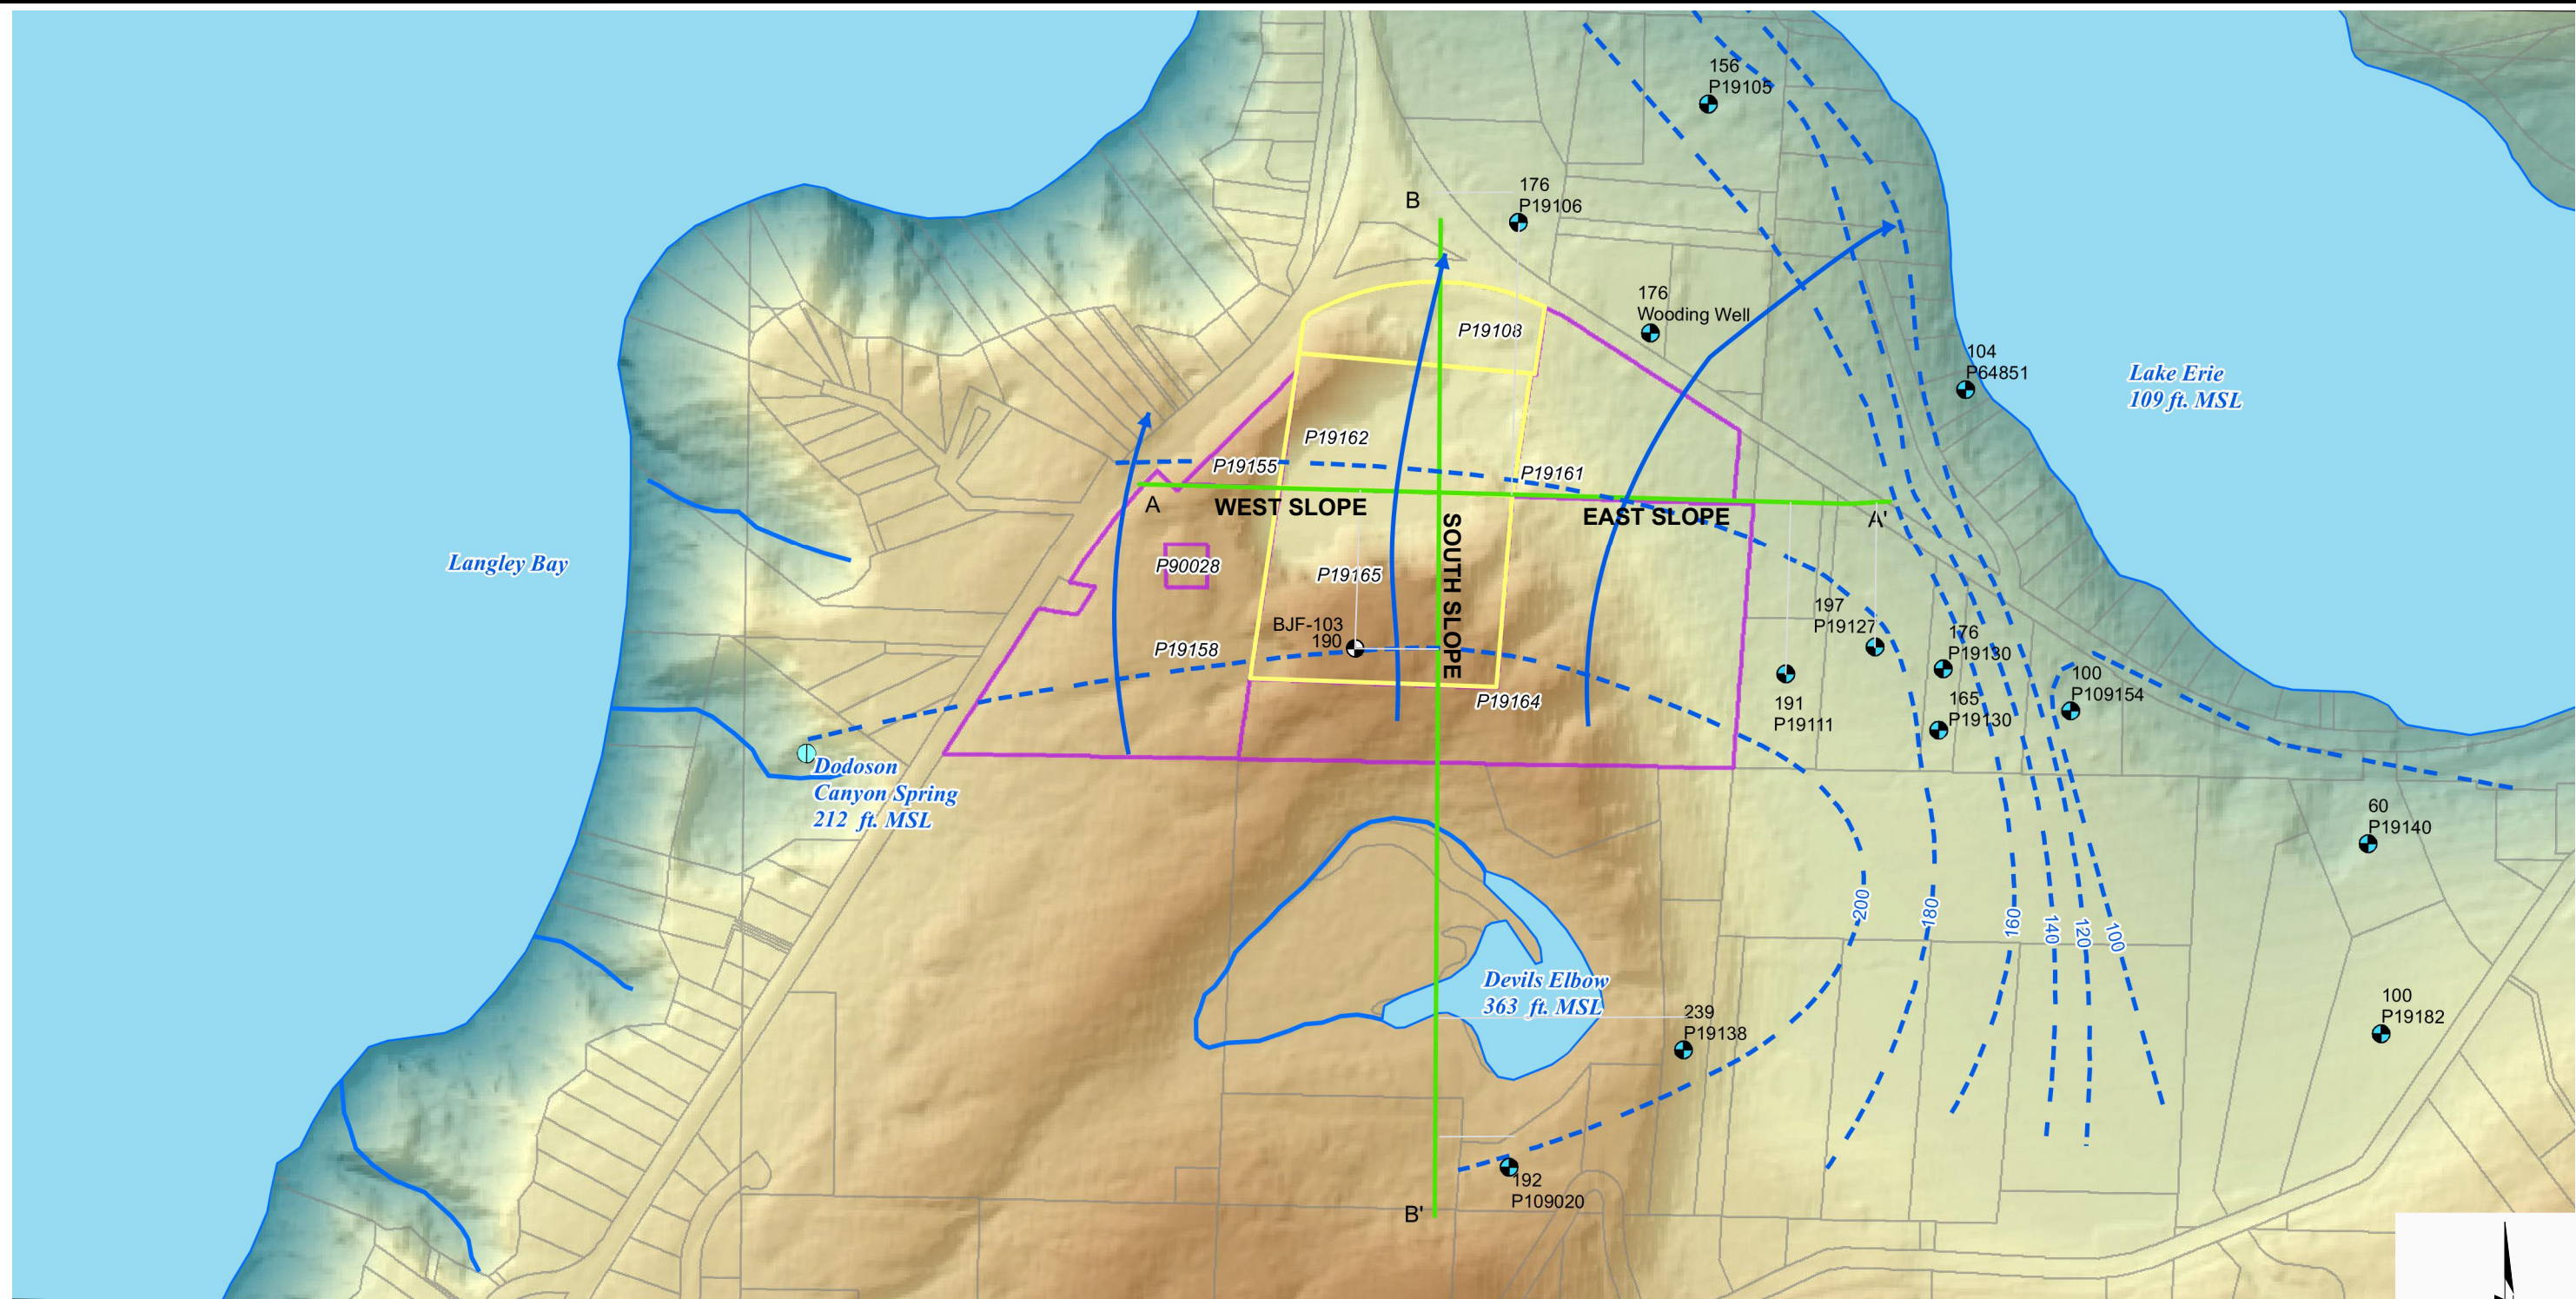

CLIENT	LAKE ERIE TRUCKING, LLC
PROJECT	LAKE ERIE TRUCKING, LLC
<b>wood.</b>	
Wood Environment & Infrastructure Solutions, Inc. 4020 Lake Washington Blvd NE, Suite 200 Kirkland, Washington 98033	

PROJECT	LAKE ERIE TRUCKING, LLC Anacortes, Washington
TITLE	PLAN VIEW OF EXPANSION AREA WITH CROSS SECTION LOCATIONS
DATE	MAY 2022
SCALE	AS SHOWN
PROJECT NO.	PS22-20529-0
FIGURE	2

SOURCE:  
HYDROGEOLOGIC SITE  
ASSESSMENT REPORT

MAUL FOSTER ALONGI  
p. 971 544 2139 | www.maulfoster.com

DRAWN BY: PM, CHECKED BY: JKH