


Exhibit B-32: Drawings indicating a 300 foot buffer
from the Samish River (July 31, 2018)

N 1/2 OF SE 1/4 OF SECTION 27, TOWNSHIP 36 NORTH, RANGE 4 EAST, W.M.
SKAGIT COUNTY, WASHINGTON

REQUIREMENT FOR ADJACENT PROPERTIES TO
MAINTAIN 200' BUFFER FROM MINERAL
RESOURCE DESIGNATED LAND OR REQUIREMENT
TO SIGN NUISANCE WAIVER
SCC 14.16.440(10)(B)(II)

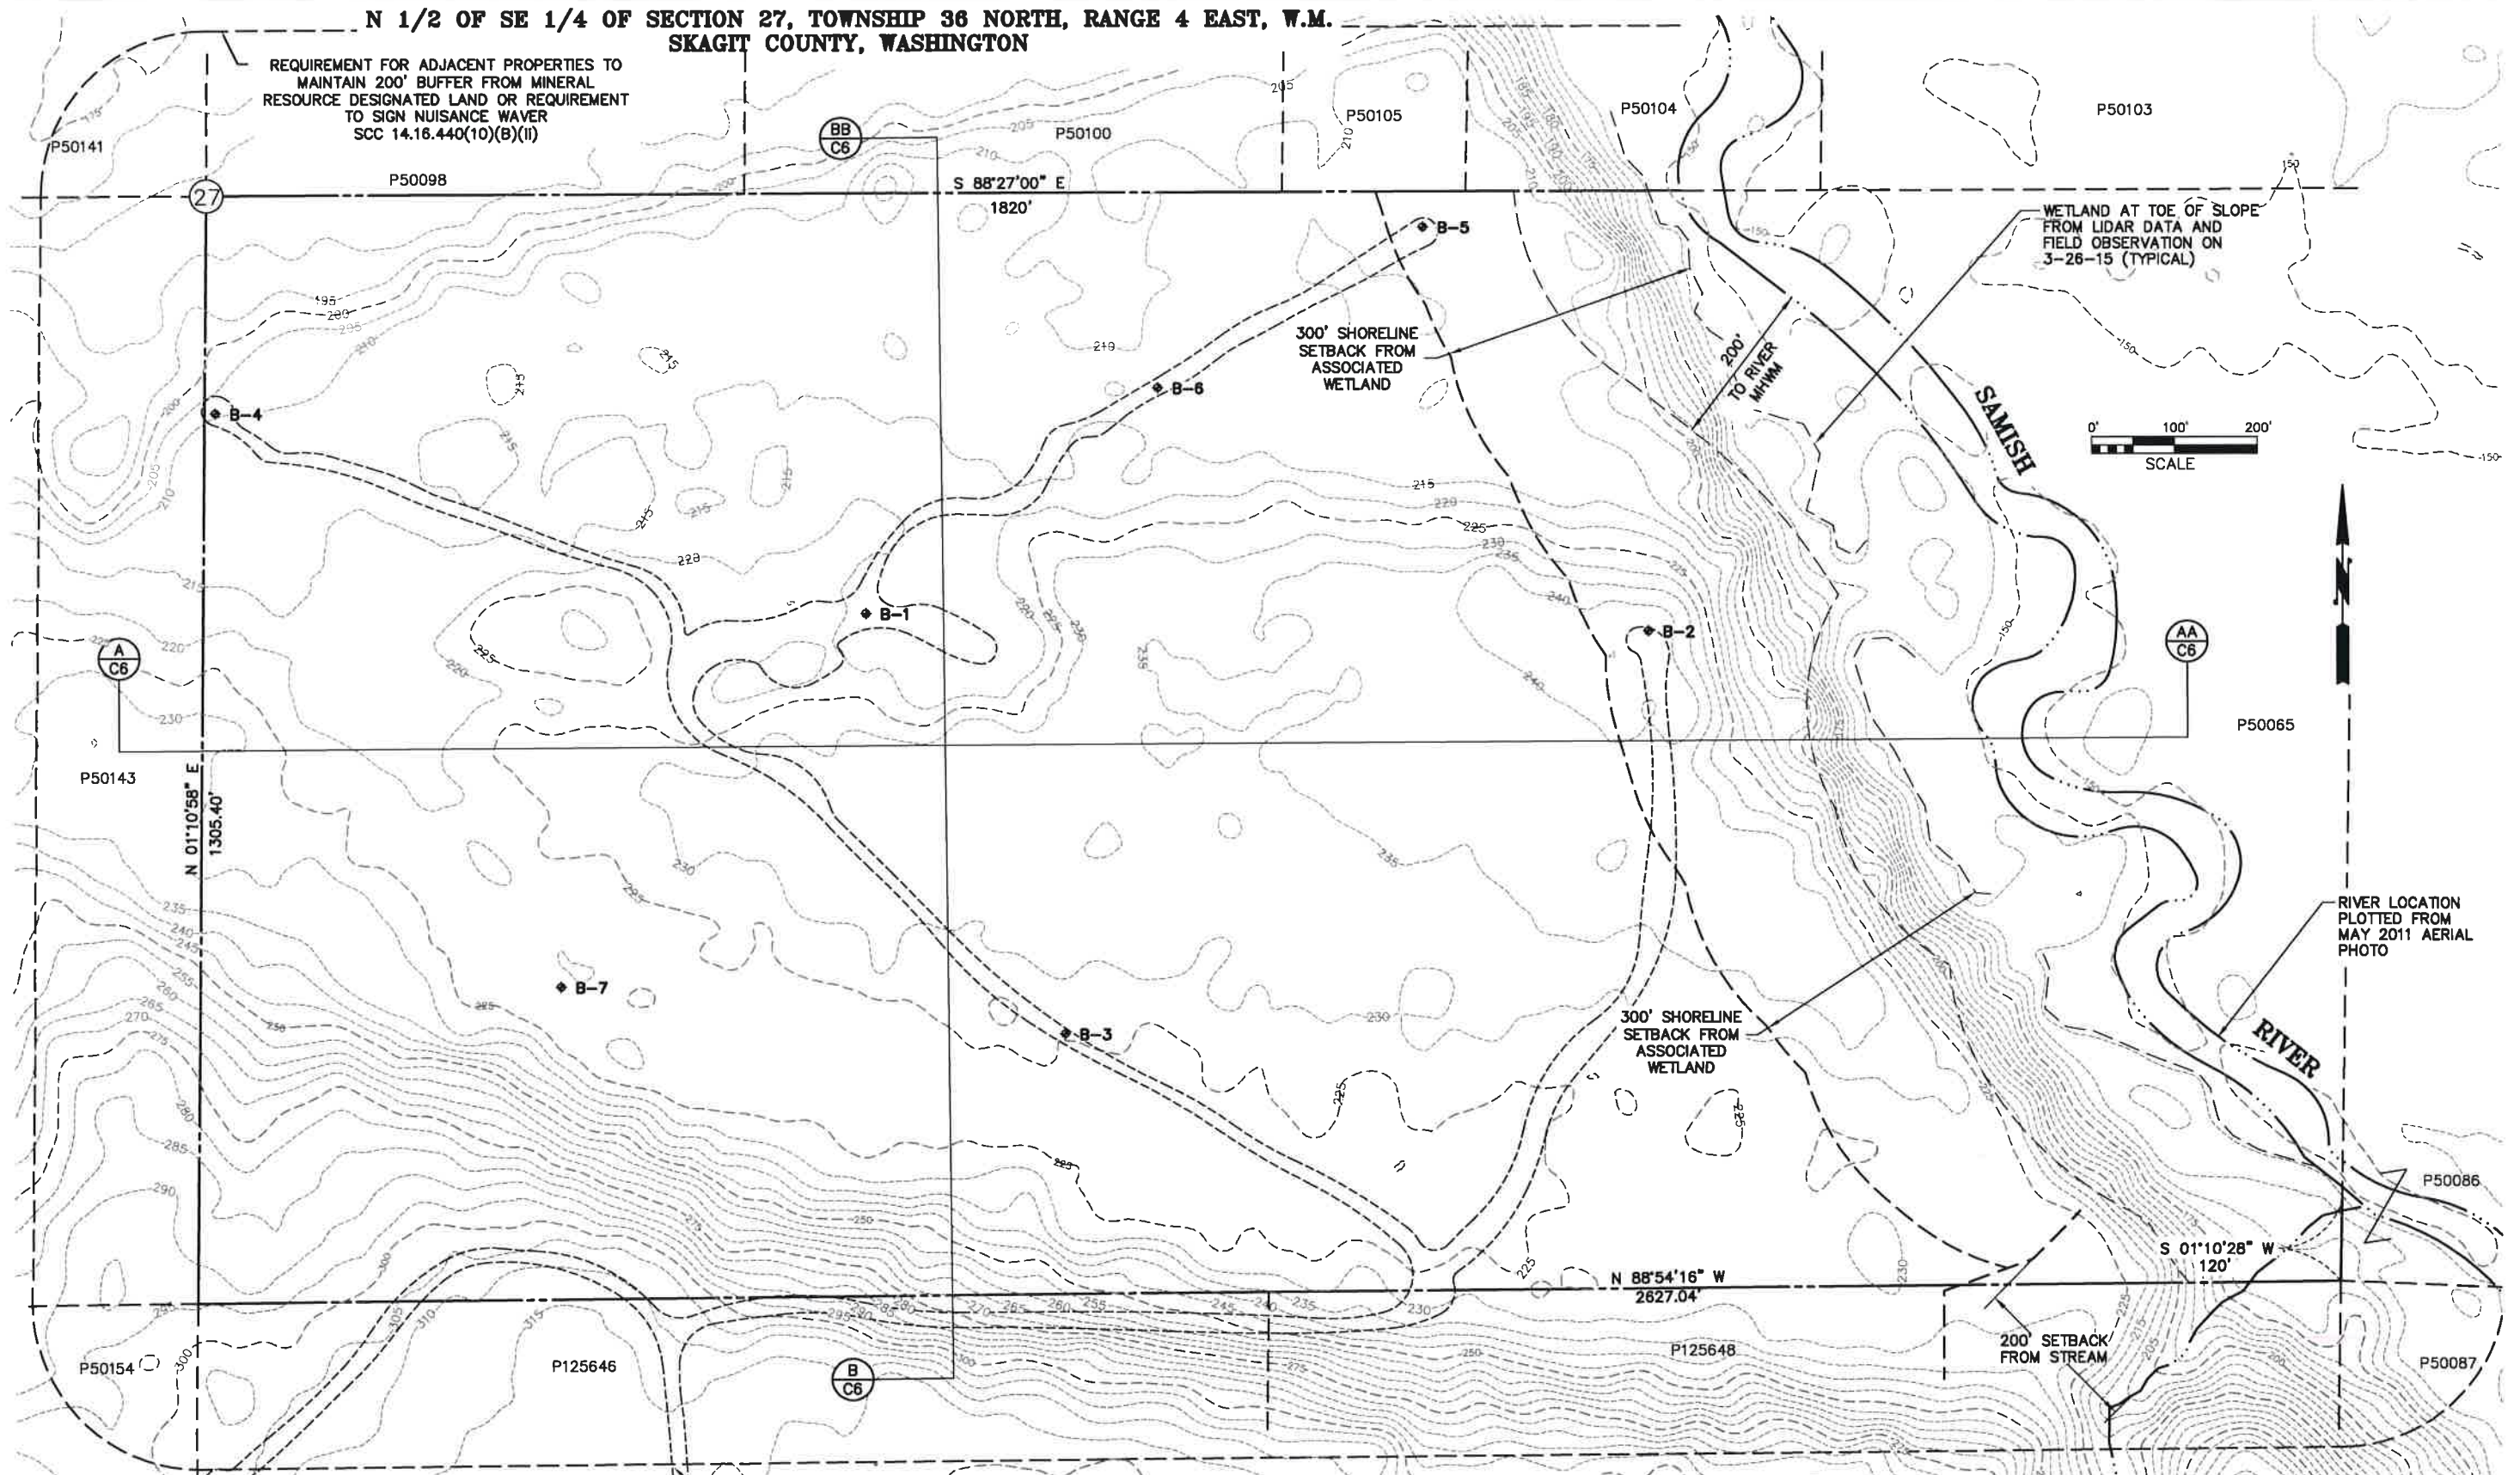

NOTES:

- EXISTING CONTOURS WERE CALCULATED FROM POINT DATA PROVIDED BY THE 2006 USGS NORTH PUGET SOUND LIDAR SURVEY. FEATURES SUCH AS THE ROADWAYS AND RIVER HAVE BEEN LOCATED FROM A MAY 2011 AERIAL PHOTO BY SKAGIT COUNTY GIS.
- MERIDIAN: WASHINGTON STATE PLANE, NORTH ZONE, NAD83
- DATUM: NAVD88, GEOID03, UNITS FEET
- 4" MINIMUM DEPTH TOPSOIL, NATIVE OR IMPORTED FILL, FREE OF DELETERIOUS MATERIAL, COMPACTED IN PLACE. DELETERIOUS MATERIAL INCLUDES WOOD, ORGANIC WASTE, COAL, CHARCOAL, ASPHALT, OR ANY OTHER EXTRANEEOUS OR OBJECTIONABLE MATERIAL.
- SUBDIVISION IS FROM RECORD OF SURVEYS RECORDED UNDER AUDITOR'S FILE NUMBERS 893745, 810707003, 8211190002, 8612040020, 9211250029, 9512070022, 9901290271, 200203120169, 200312160042 AND 201108220072.

PRIVATE ACCESS TO GRIP ROAD


ALTERNATE 300 FOOT BUFFER

003367



PRE-MINING TOPOGRAPHIC SURVEY MAP GRIP ROAD GRAVEL MINE PERMIT NO. 15-XXXXXX GRIP ROAD, SEDRO-WOOLLEY N 1/2 OF SE 1/4 OF SECTION 27, T. 36 N., R. 4 E., W.M. SKAGIT COUNTY, WASHINGTON		
DATUM: NAVD 88	SEMRAU ENGINEERING & SURVEYING SURVEYING • ENGINEERING • PLANNING MOUNT VERNON, WA 98273 360-424-9566	SCALE: 1" = 100'
MERIDIAN: WSPN		JOB NO. 5166

N 1/2 OF SE 1/4 OF SECTION 27, TOWNSHIP 36 NORTH, RANGE 4 EAST, W.M.
SKAGIT COUNTY, WASHINGTON

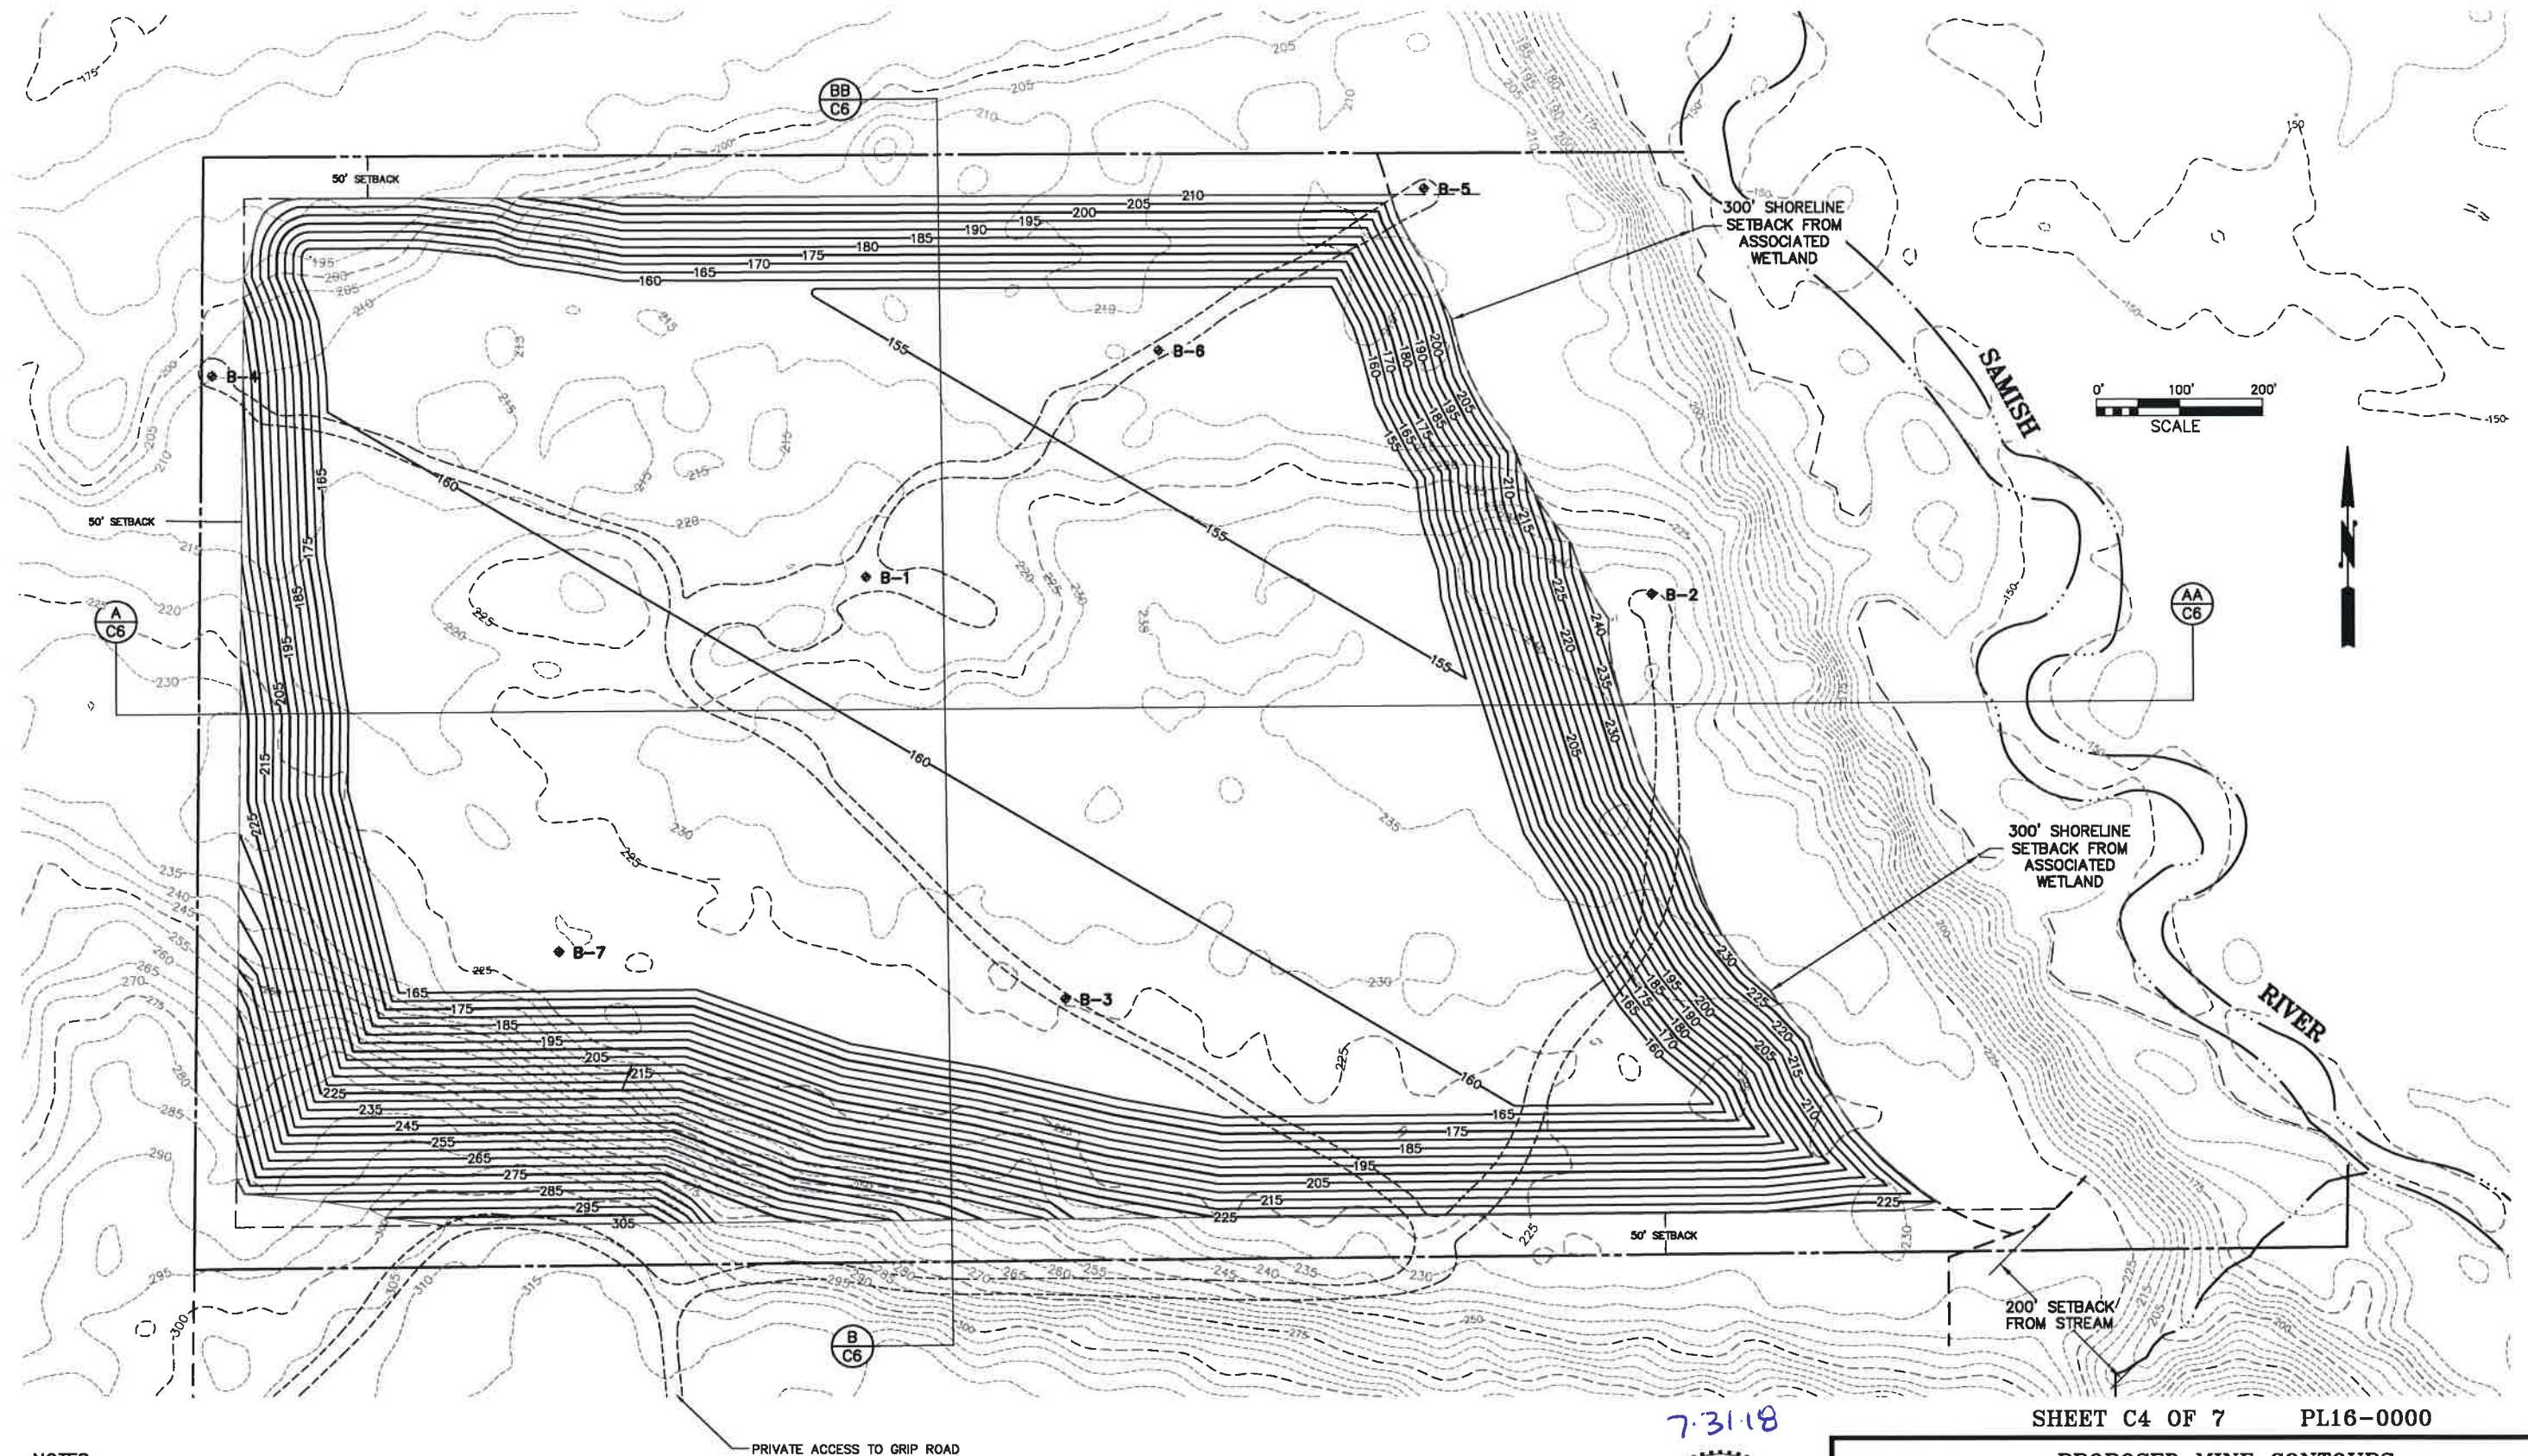

NOTES:
1. EXISTING CONTOURS WERE CALCULATED FROM POINT DATA PROVIDED BY THE 2006 USGS NORTH PUGET SOUND LIDAR SURVEY. FEATURES SUCH AS THE ROADWAYS AND RIVER HAVE BEEN LOCATED FROM A MAY 2011 AERIAL PHOTO BY SKAGIT COUNTY GIS.

PRIVATE ACCESS TO GRIP ROAD

ALTERNATE 300 FOOT BUFFER

003368




SHEET C4 OF 7 PL16-0000

PROPOSED MINE CONTOURS
GRIP ROAD GRAVEL MINE PERMIT NO. 15-XXXXXX
GRIP ROAD, SEDRO-WOOLLEY
N 1/2 OF SE 1/4 OF SECTION 27, T. 36 N., R. 4 E., W.M.
SKAGIT COUNTY, WASHINGTON

DATUM:	NAVD 88	SEMRAU ENGINEERING & SURVEYING	SCALE: 1"= 100'
MERIDIAN:	WSPN	SURVEYING • ENGINEERING • PLANNING MOUNT VERNON, WA 98273 360-424-9566	JOB NO. 5166

N 1/2 OF SE 1/4 OF SECTION 27, TOWNSHIP 36 NORTH, RANGE 4 EAST, W.M.
SKAGIT COUNTY, WASHINGTON

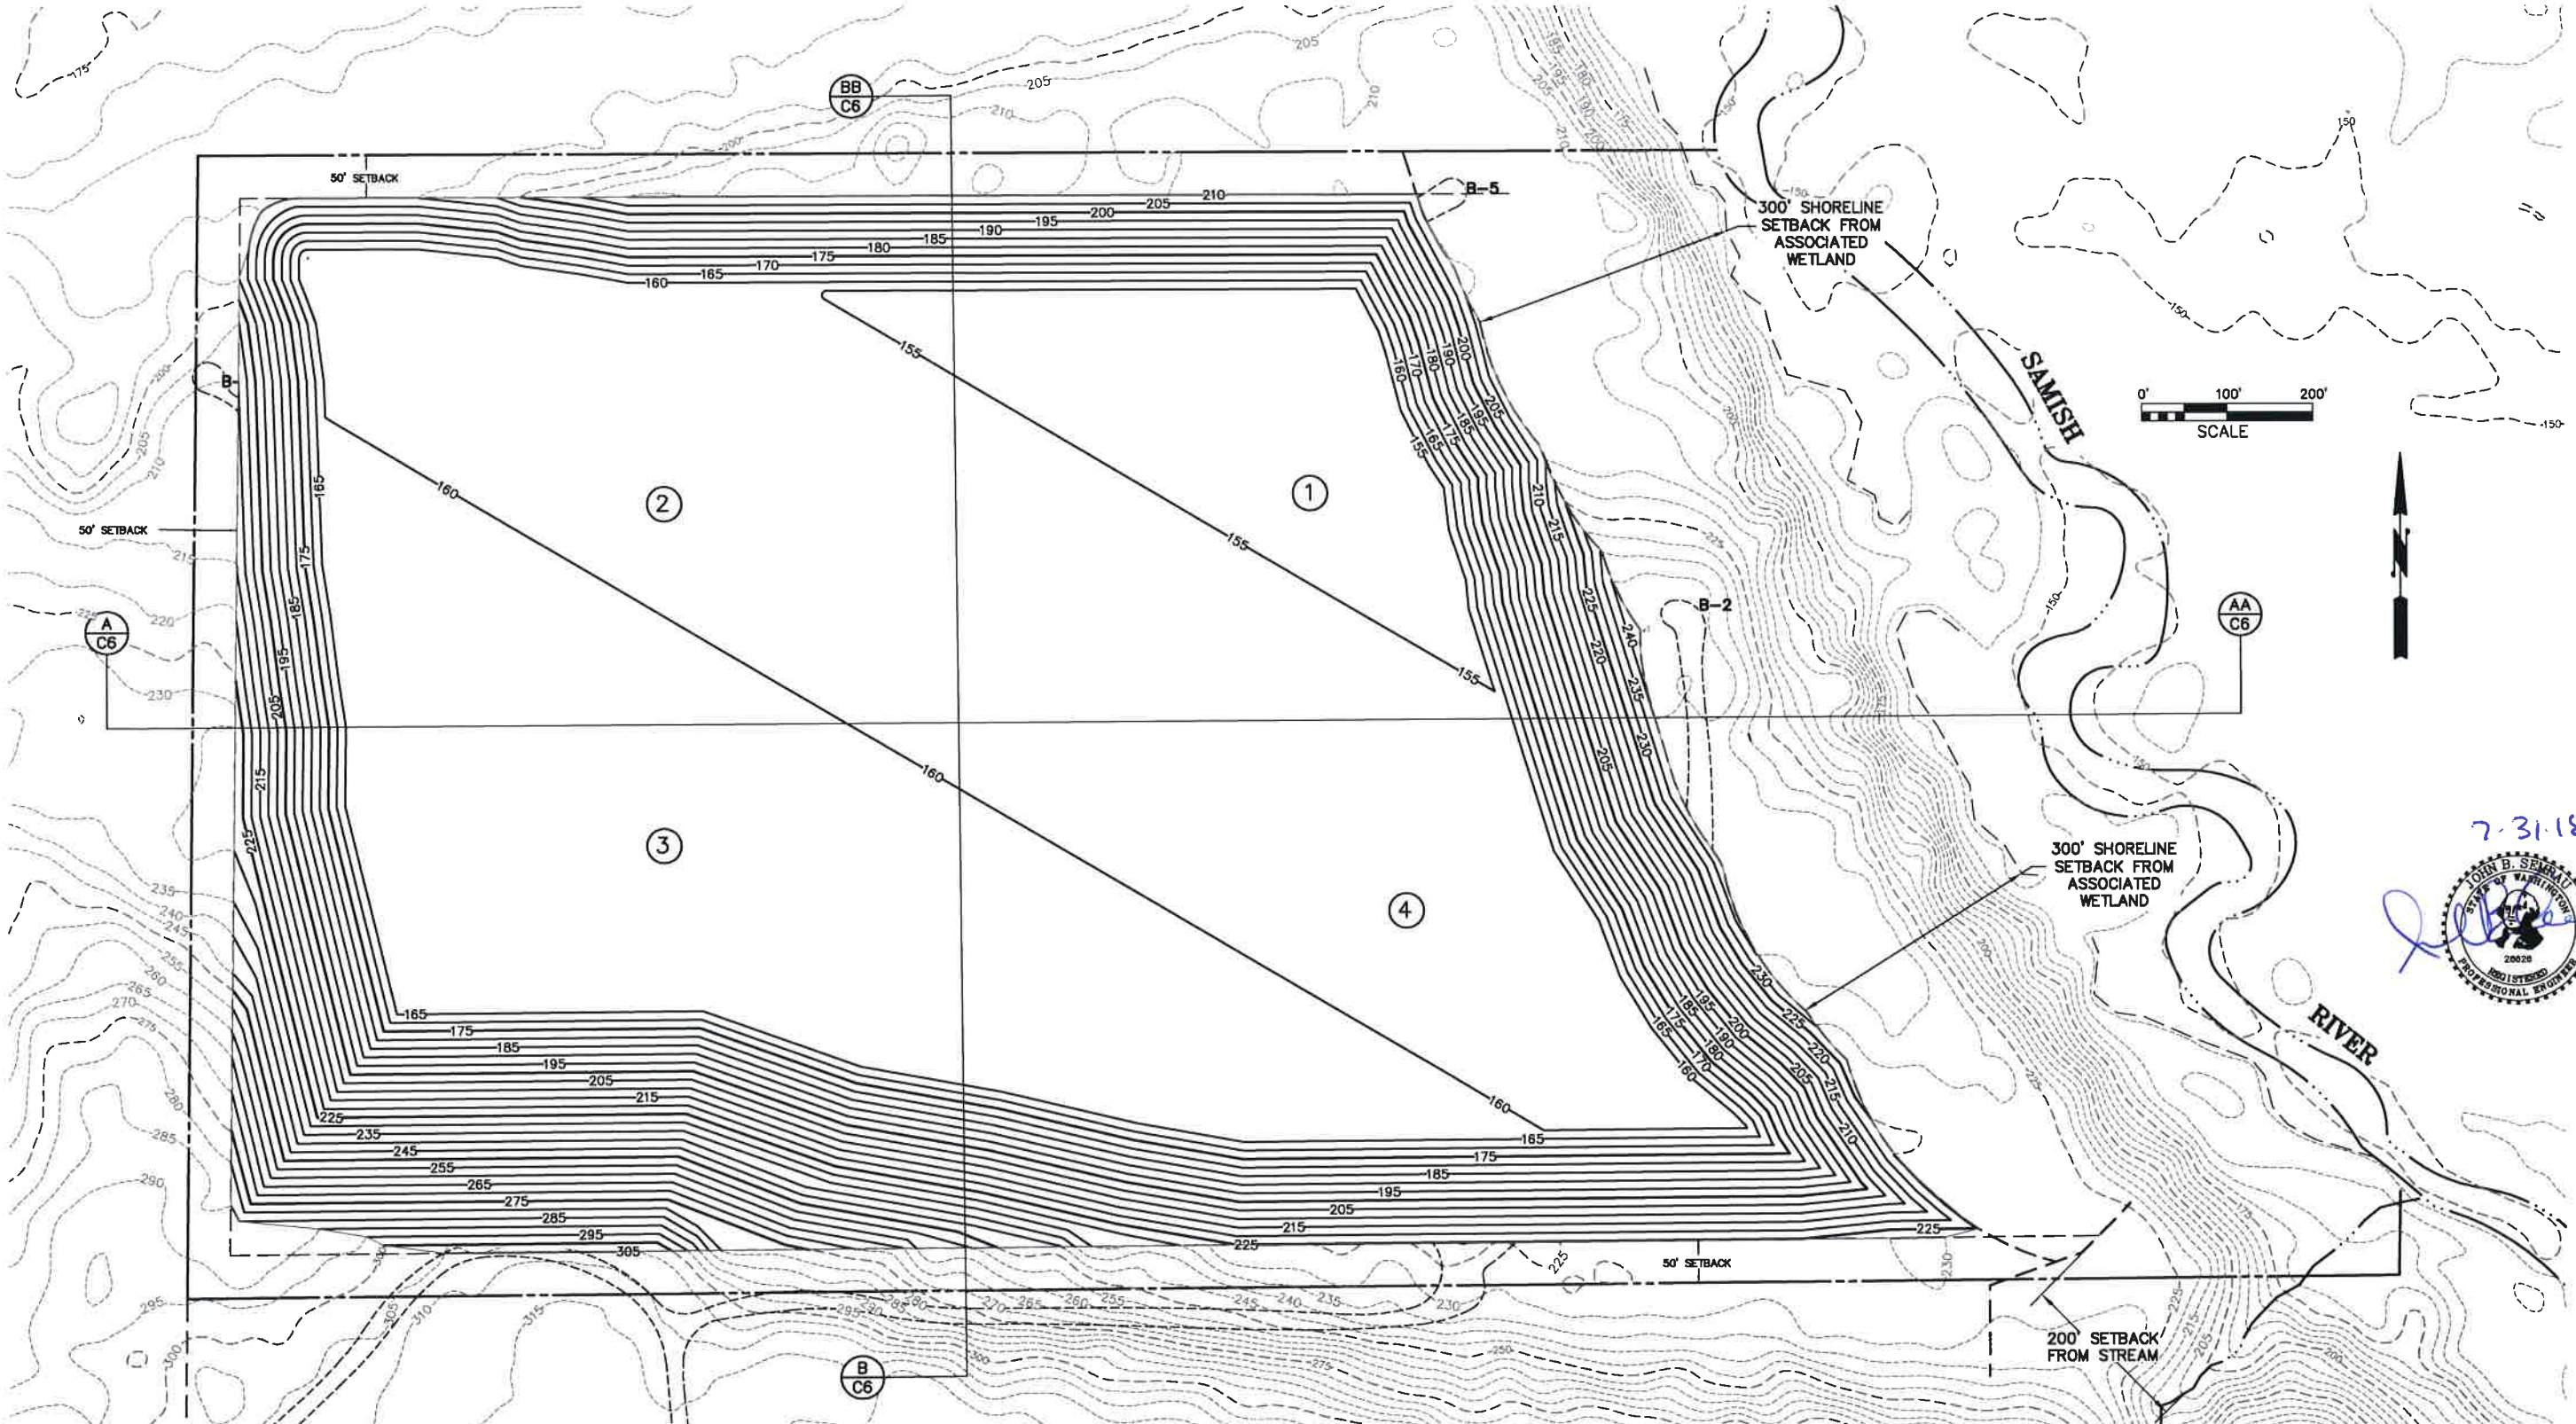

NOTES:

1. EXISTING CONTOURS WERE CALCULATED FROM POINT DATA PROVIDED BY THE 2006 USGS NORTH PUGET SOUND LIDAR SURVEY. FEATURES SUCH AS THE ROADWAYS AND RIVER HAVE BEEN LOCATED FROM A MAY 2011 AERIAL PHOTO BY SKAGIT COUNTY GIS.
2. MERIDIAN: WASHINGTON STATE PLANE, NORTH ZONE, NAD83
3. DATUM: NAVD88, GEOID03, UNITS FEET
4. 4" MINIMUM DEPTH TOPSOIL, NATIVE OR IMPORTED FILL, FREE OF DELETERIOUS MATERIAL, COMPACTED IN PLACE. DELETERIOUS MATERIAL INCLUDES WOOD, ORGANIC WASTE, COAL, CHARCOAL, ASPHALT, OR ANY OTHER EXTRANEOUS OR OBJECTIONABLE MATERIAL.
4. SUBDIVISION IS FROM RECORD OF SURVEYS RECORDED UNDER AUDITOR'S FILE NUMBERS 893745, 810707003, 821190002, 8612040020, 9211250029, 9512070022, 9901290271, 200203120169, 200312160042 AND 201108220072.

5. SLOPES STEEPER THAN 3:1 SHOULD BE KEPT SHORTER THAN 75 FEET BY CREATING BREAKS IN THE SLOPE, SUCH AS IRREGULAR TERRACES, BERMS OR BASINS.
6. SOME MOUNDS, HILLS, AND DEPRESSIONS CAN REMAIN ON PIT FLOOR AND/OR UPLAND AREAS FOR HABITAT DIVERSITY.
7. IN FINAL GRADING, BULLDOZERS OR OTHER TRACKED EQUIPMENT SHOULD BE RUN UP AND DOWN A SLOPE, NOT ACROSS IT, TO INCREASE SLOPE ROUGHNESS.
8. FINAL SLOPES SHOULD BE REVEGETATED IMMEDIATELY TO MINIMIZE EROSION.
9. TOP SOIL PREVIOUSLY STOCKPILED ON-SITE IS TO BE REDISTRIBUTED OR TURNED INTO HABITAT AREAS AS INDICATED IN NOTE 6.
10. FINAL RECLAMATION CONTOURING OF THE BOTTOM SHOULD CONTOUR TO DISPERSE AND RETAIN STORM RUNOFF OR INCLUDE A DESIGNED STORM WATER CONTROL POND.

ALTERNATE
300 FOOT BUFFER



003369

SHEET C5 OF 7 PL15-0000

RECLAMATION PLAN AND MINE SEQUENCE
GRIP ROAD GRAVEL MINE PERMIT NO. 15-XXXXXX
GRIP ROAD, SEDRO-WOOLLEY
N 1/2 OF SE 1/4 OF SECTION 27, T. 36 N., R. 4 E., W.M.
SKAGIT COUNTY, WASHINGTON

DATUM:	NAVD 88	SEMRAU ENGINEERING & SURVEYING	SCALE: 1" = 100'
MERIDIAN:	WSPN	SURVEYING • ENGINEERING • PLANNING MOUNT VERNON, WA 98273 360-424-9566	JOB NO. 5166

DRAWING FILE: 5166REC300.DWG 7/05/18

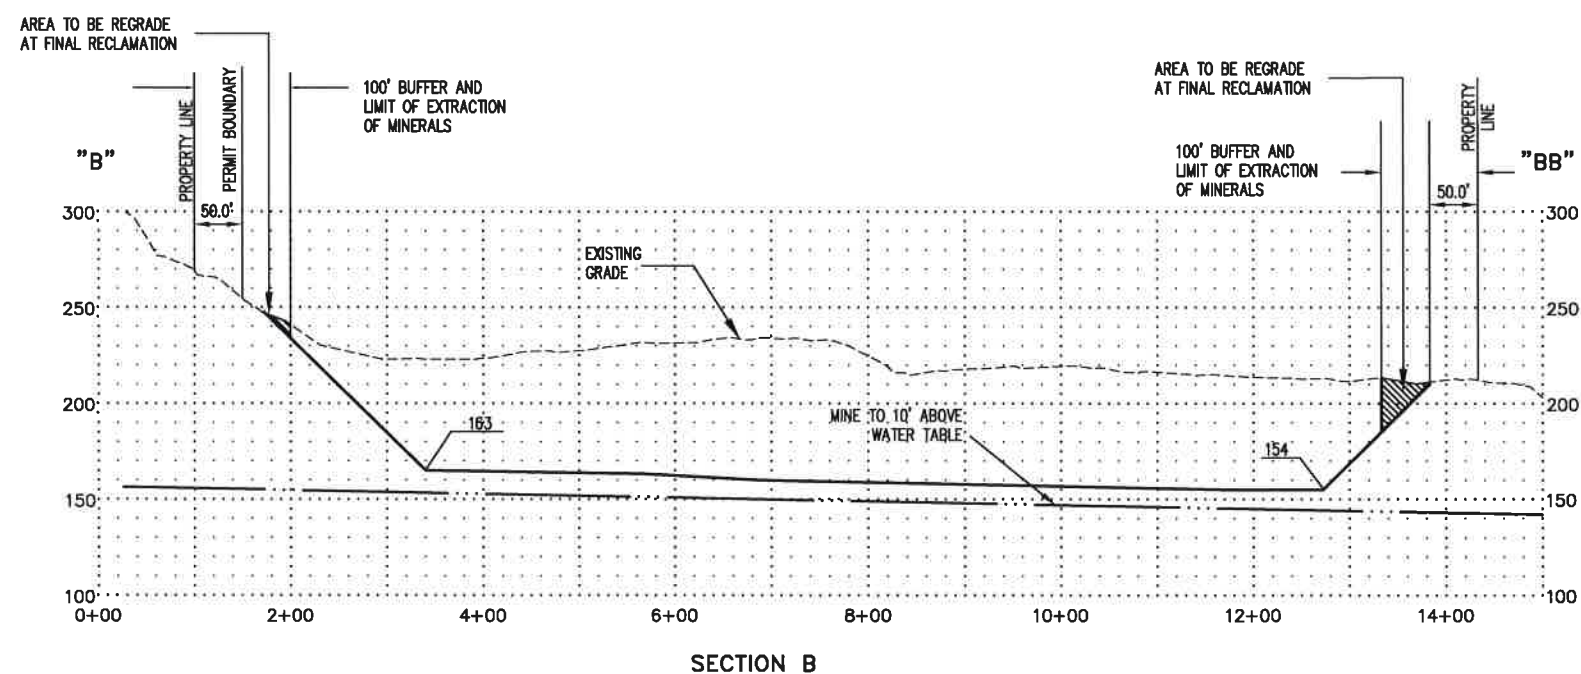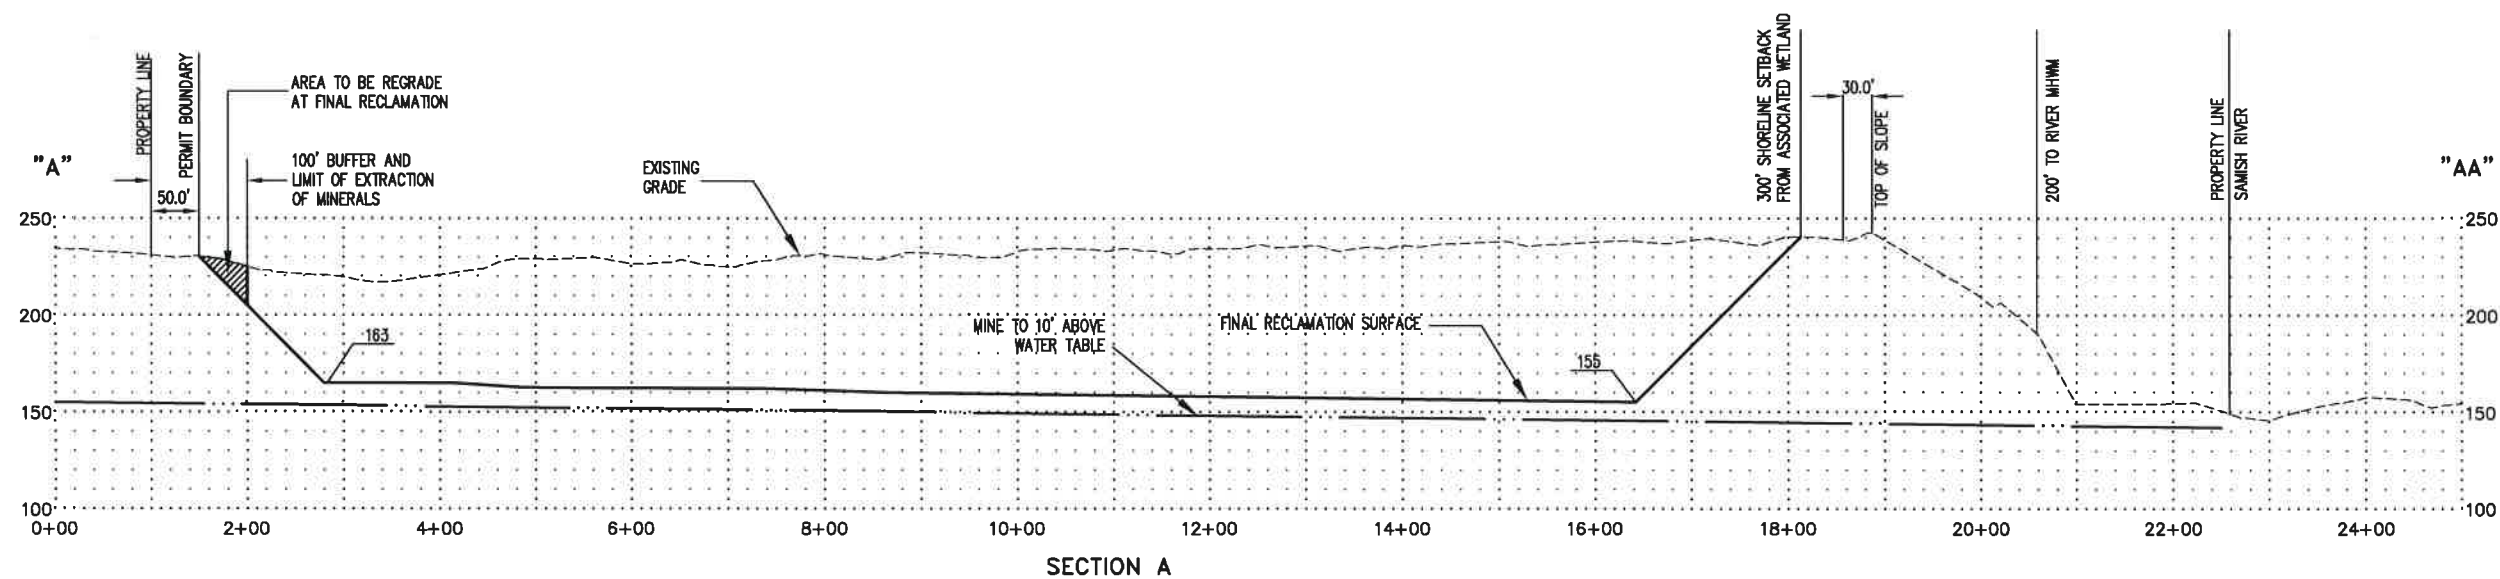

ALTERNATE 300 FOOT BUFFER

003370



SHEET C6 OF 7 PL15-0000

CROSS SECTIONS
GRIP ROAD GRAVEL MINE PERMIT NO. 15-XXXXXX
GRIP ROAD, BURLINGTON
N 1/2 OF SE 1/4 OF SECTION 27, T. 36 N., R. 4 E., W.M.
SKAGIT COUNTY, WASHINGTON

DATUM: NAVD 88	SEMRAU ENGINEERING & SURVEYING	SCALE: 1" = 100'
MERIDIAN: WSPN	SURVEYING • ENGINEERING • PLANNING MOUNT VERNON, WA 98273 360-424-9566	JOB NO. 5166