

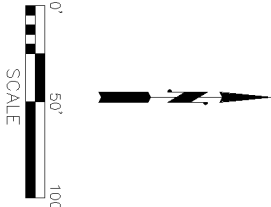
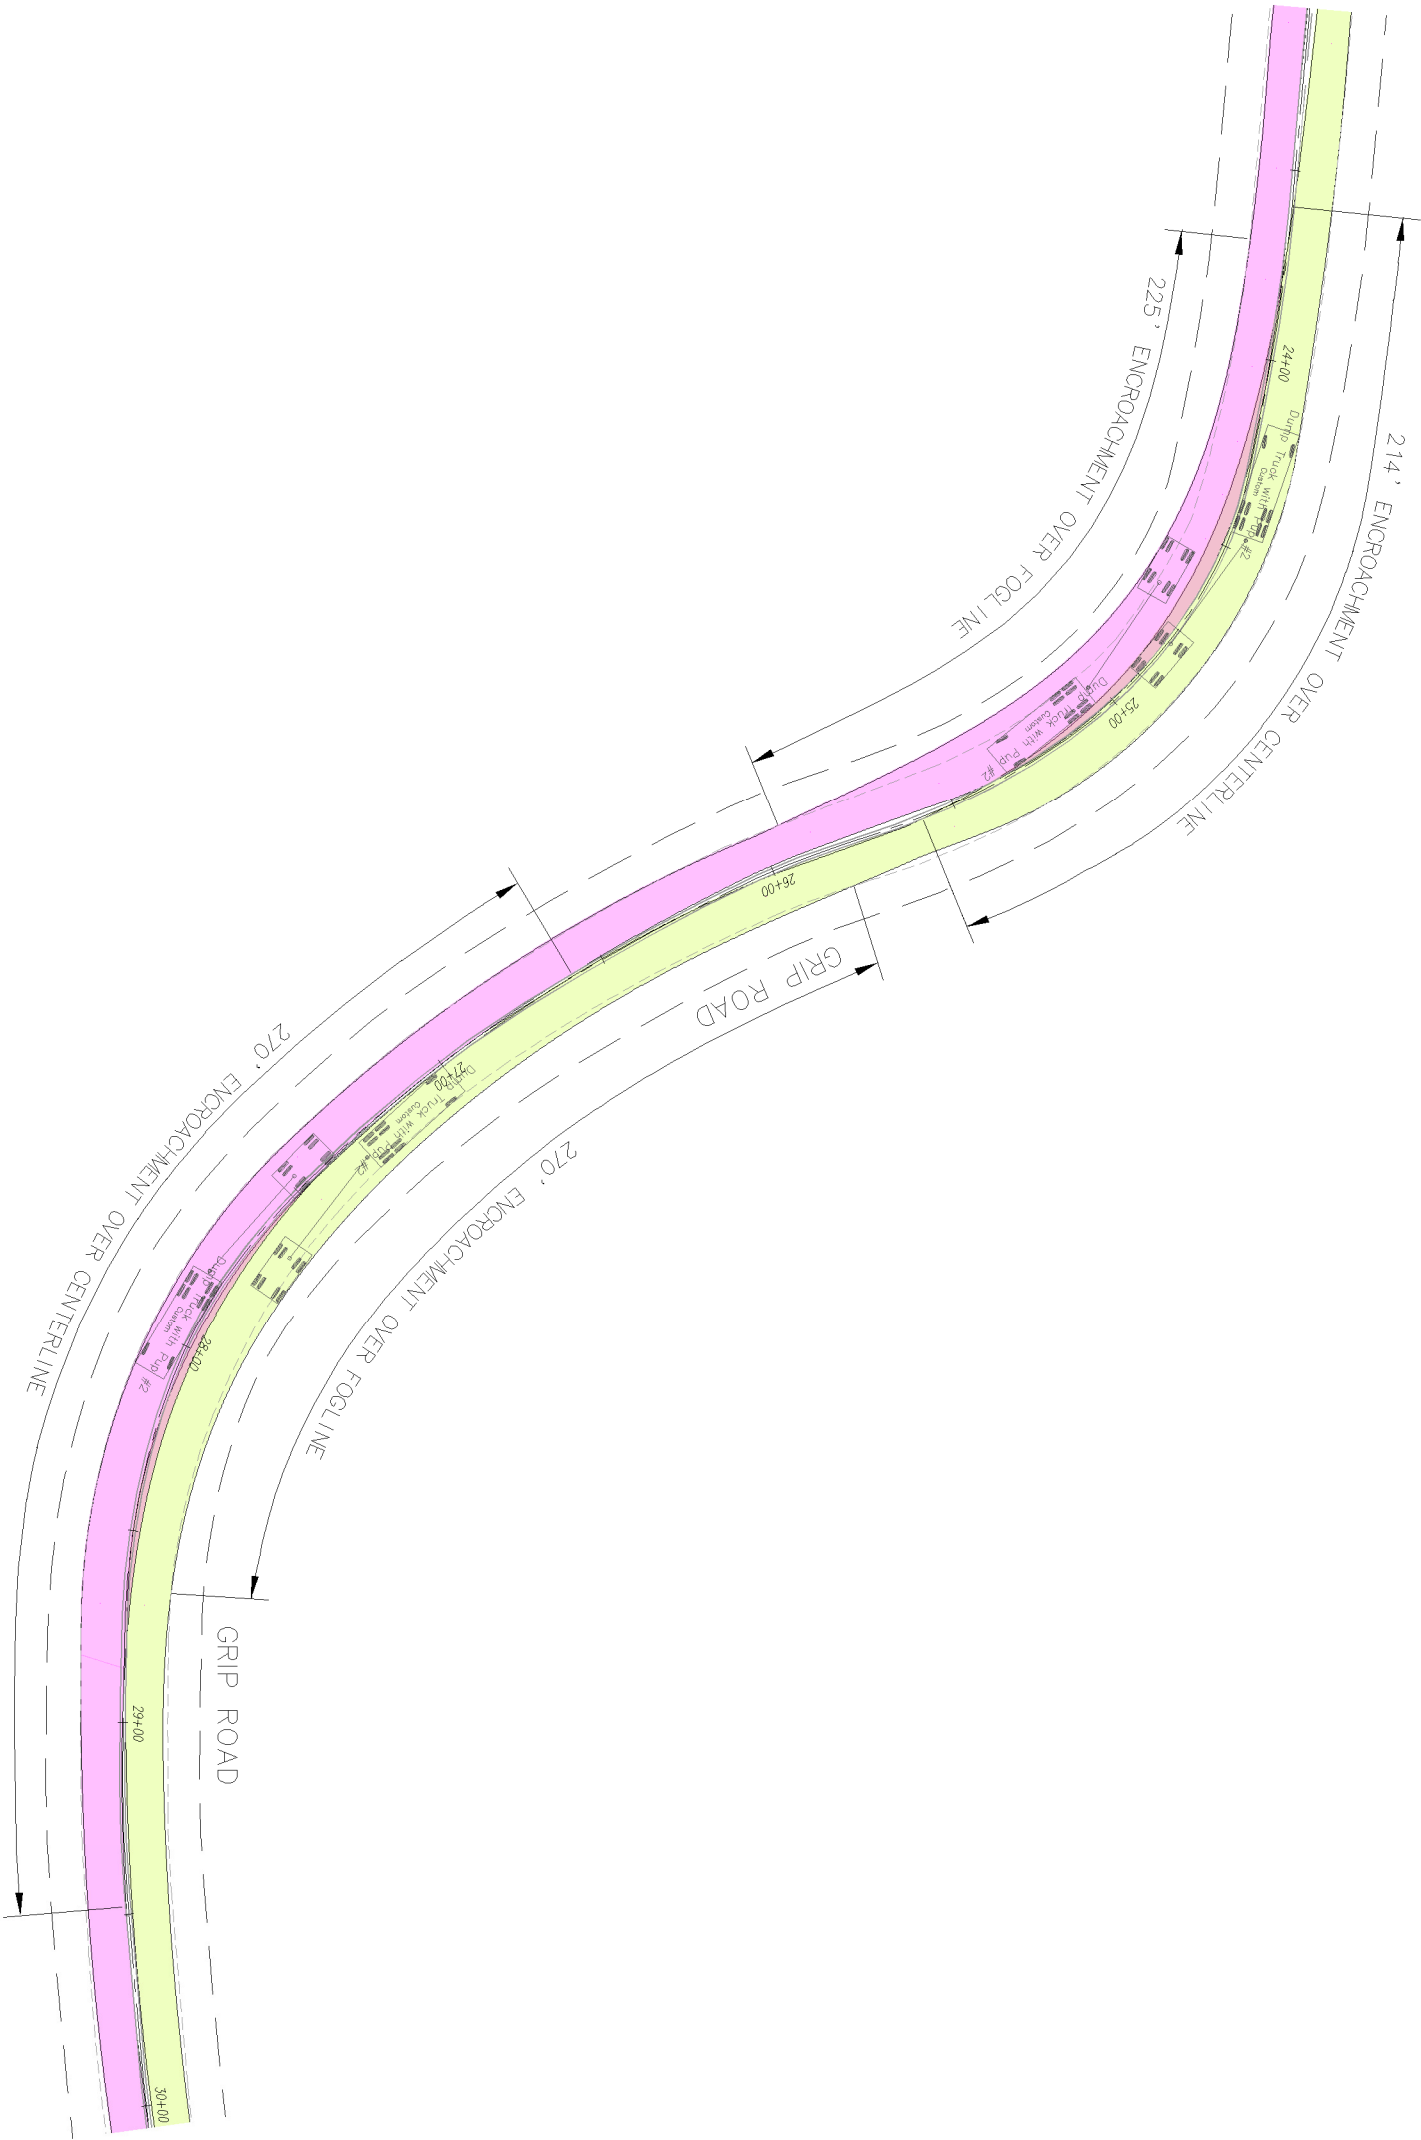


Exhibit C-53: Auto-Turn Analysis

TRUCK/PUP VEHICLE PATHS


GRIP ROAD

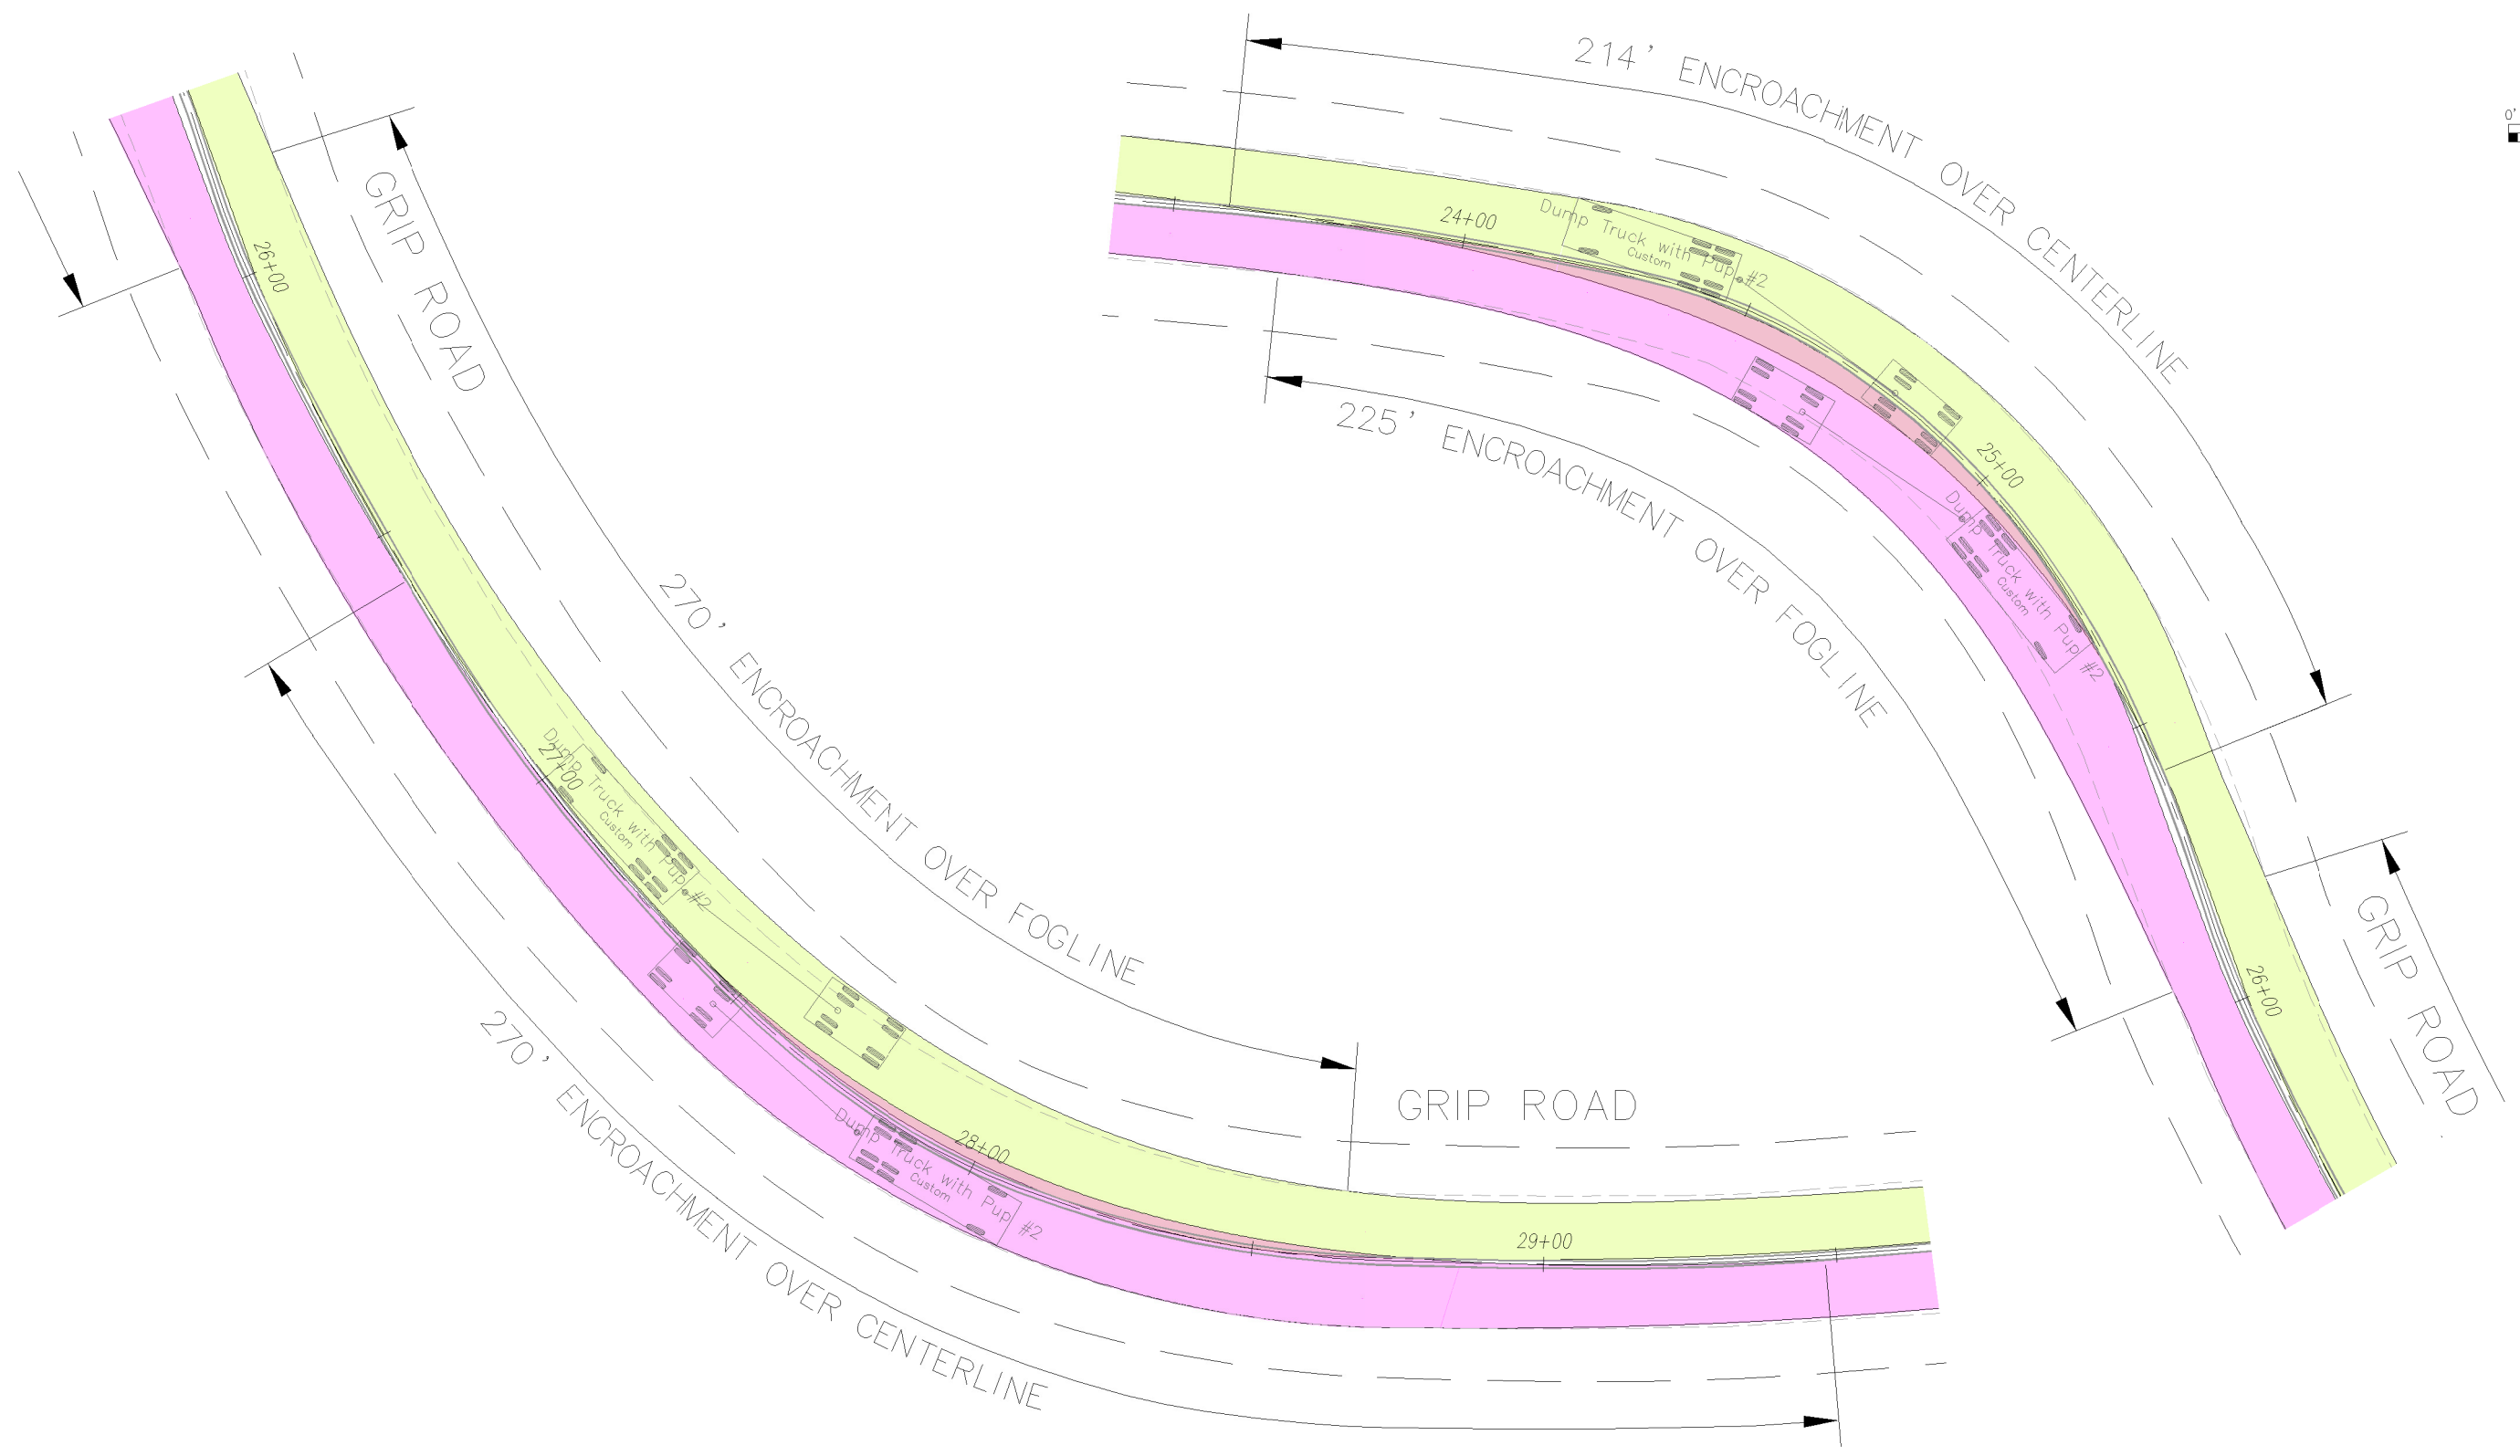

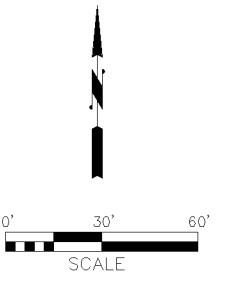

9-13-2022

009558

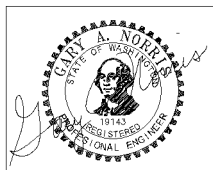

DN TRAFFIC CONSULTANTS
8316 - 309th Avenue SE Preston, WA 98050
Info@dntraffic consultants.com