


RURAL AREA ROADWAY DESIGN STANDARDS

ROADWAY CLASSIFICATION: LOCAL ACCESS
 20-YR PROJECTED AVERAGE DAILY TRAFFIC (ADT): 251 - 400

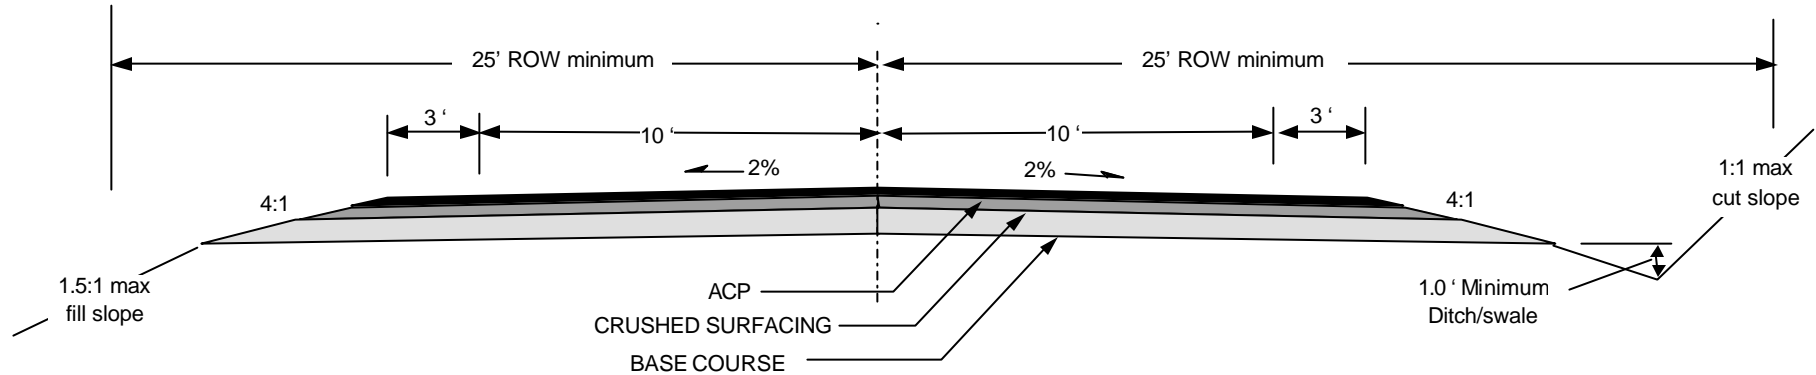

DESIGN SPEED (MPH)	Flat=50; Rolling=40; Mountainous=20
MAXIMUM ROAD GRADE (Percent)	Flat=6; Rolling=8; Mountainous=12
MINIMUM ROAD GRADE (Percent)	0.5
MINIMUM ROADWAY WIDTH (Ft)	26
MINIMUM SURFACING WIDTH (Ft)	26
MINIMUM DESIGN LOAD	HS 20-44
MINIMUM RIGHT-OF-WAY WIDTH (Ft)	50
MINIMUM REQUIRED SURFACING:	
ACP or BST	ACP = 2" compacted depth
CRUSHED SURFACING TOP COURSE	2" compacted depth
GRAVEL BASE	10" compacted depth
VERTICAL CLEARANCE	16.5 ft.

LocalAccess251-400.doc



SKAGIT COUNTY
 DEPARTMENT OF
 PUBLIC WORKS

REVISIONS	DATE

ROADWAY
 STANDARDS

RURAL LOCAL ACCESS
 ROADWAY SECTION
 ADT 251 - 400
 FIGURE B - 3

6/26/200