


RURAL AREA ROADWAY DESIGN STANDARDS

ROADWAY CLASSIFICATION: LOCAL ACCESS
 20-YR PROJECTED AVERAGE DAILY TRAFFIC (ADT): OVER 400

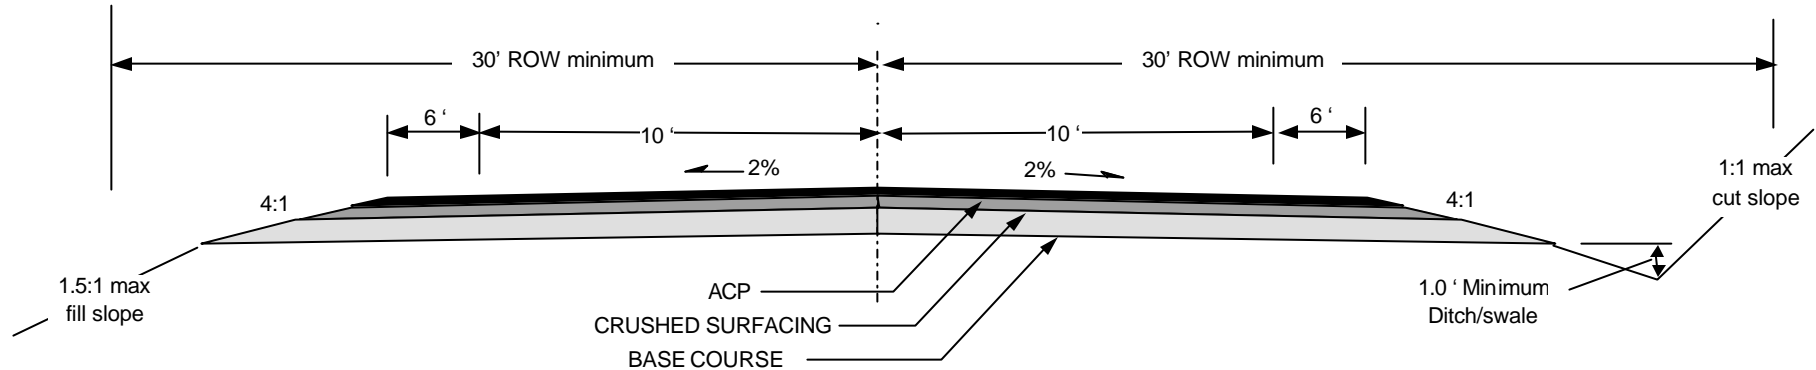

DESIGN SPEED (MPH)	Flat=50; Rolling=40; Mountainous=30
MAXIMUM ROAD GRADE (Percent)	Flat=6; Rolling=8; Mountainous=10
MINIMUM ROAD GRADE (Percent)	0.5
MINIMUM ROADWAY WIDTH (Ft)	32
MINIMUM SURFACING WIDTH (Ft)	32
MINIMUM DESIGN LOAD	HS 20-44
MINIMUM RIGHT-OF-WAY WIDTH (Ft)	60
MINIMUM REQUIRED SURFACING:	
ACP	ACP = 2" compacted depth
CRUSHED SURFACING TOP COURSE	2" compacted depth
GRAVEL BASE	10" compacted depth
VERTICAL CLEARANCE	16.5 ft.

LocalAccessOver400.doc



SKAGIT COUNTY
 DEPARTMENT OF
 PUBLIC WORKS

REVISIONS	DATE

ROADWAY
 STANDARDS

RURAL LOCAL ACCESS
 ROADWAY SECTION
 ADT OVER 400
 FIGURE B - 4

6/26/200