



NOVA - 31 CONTINENTAL PLACE TERMINAL BUILDING FERRY LANE, DOWNTOWN ANACORTES, WASHINGTON REQUESTING

DRAFT

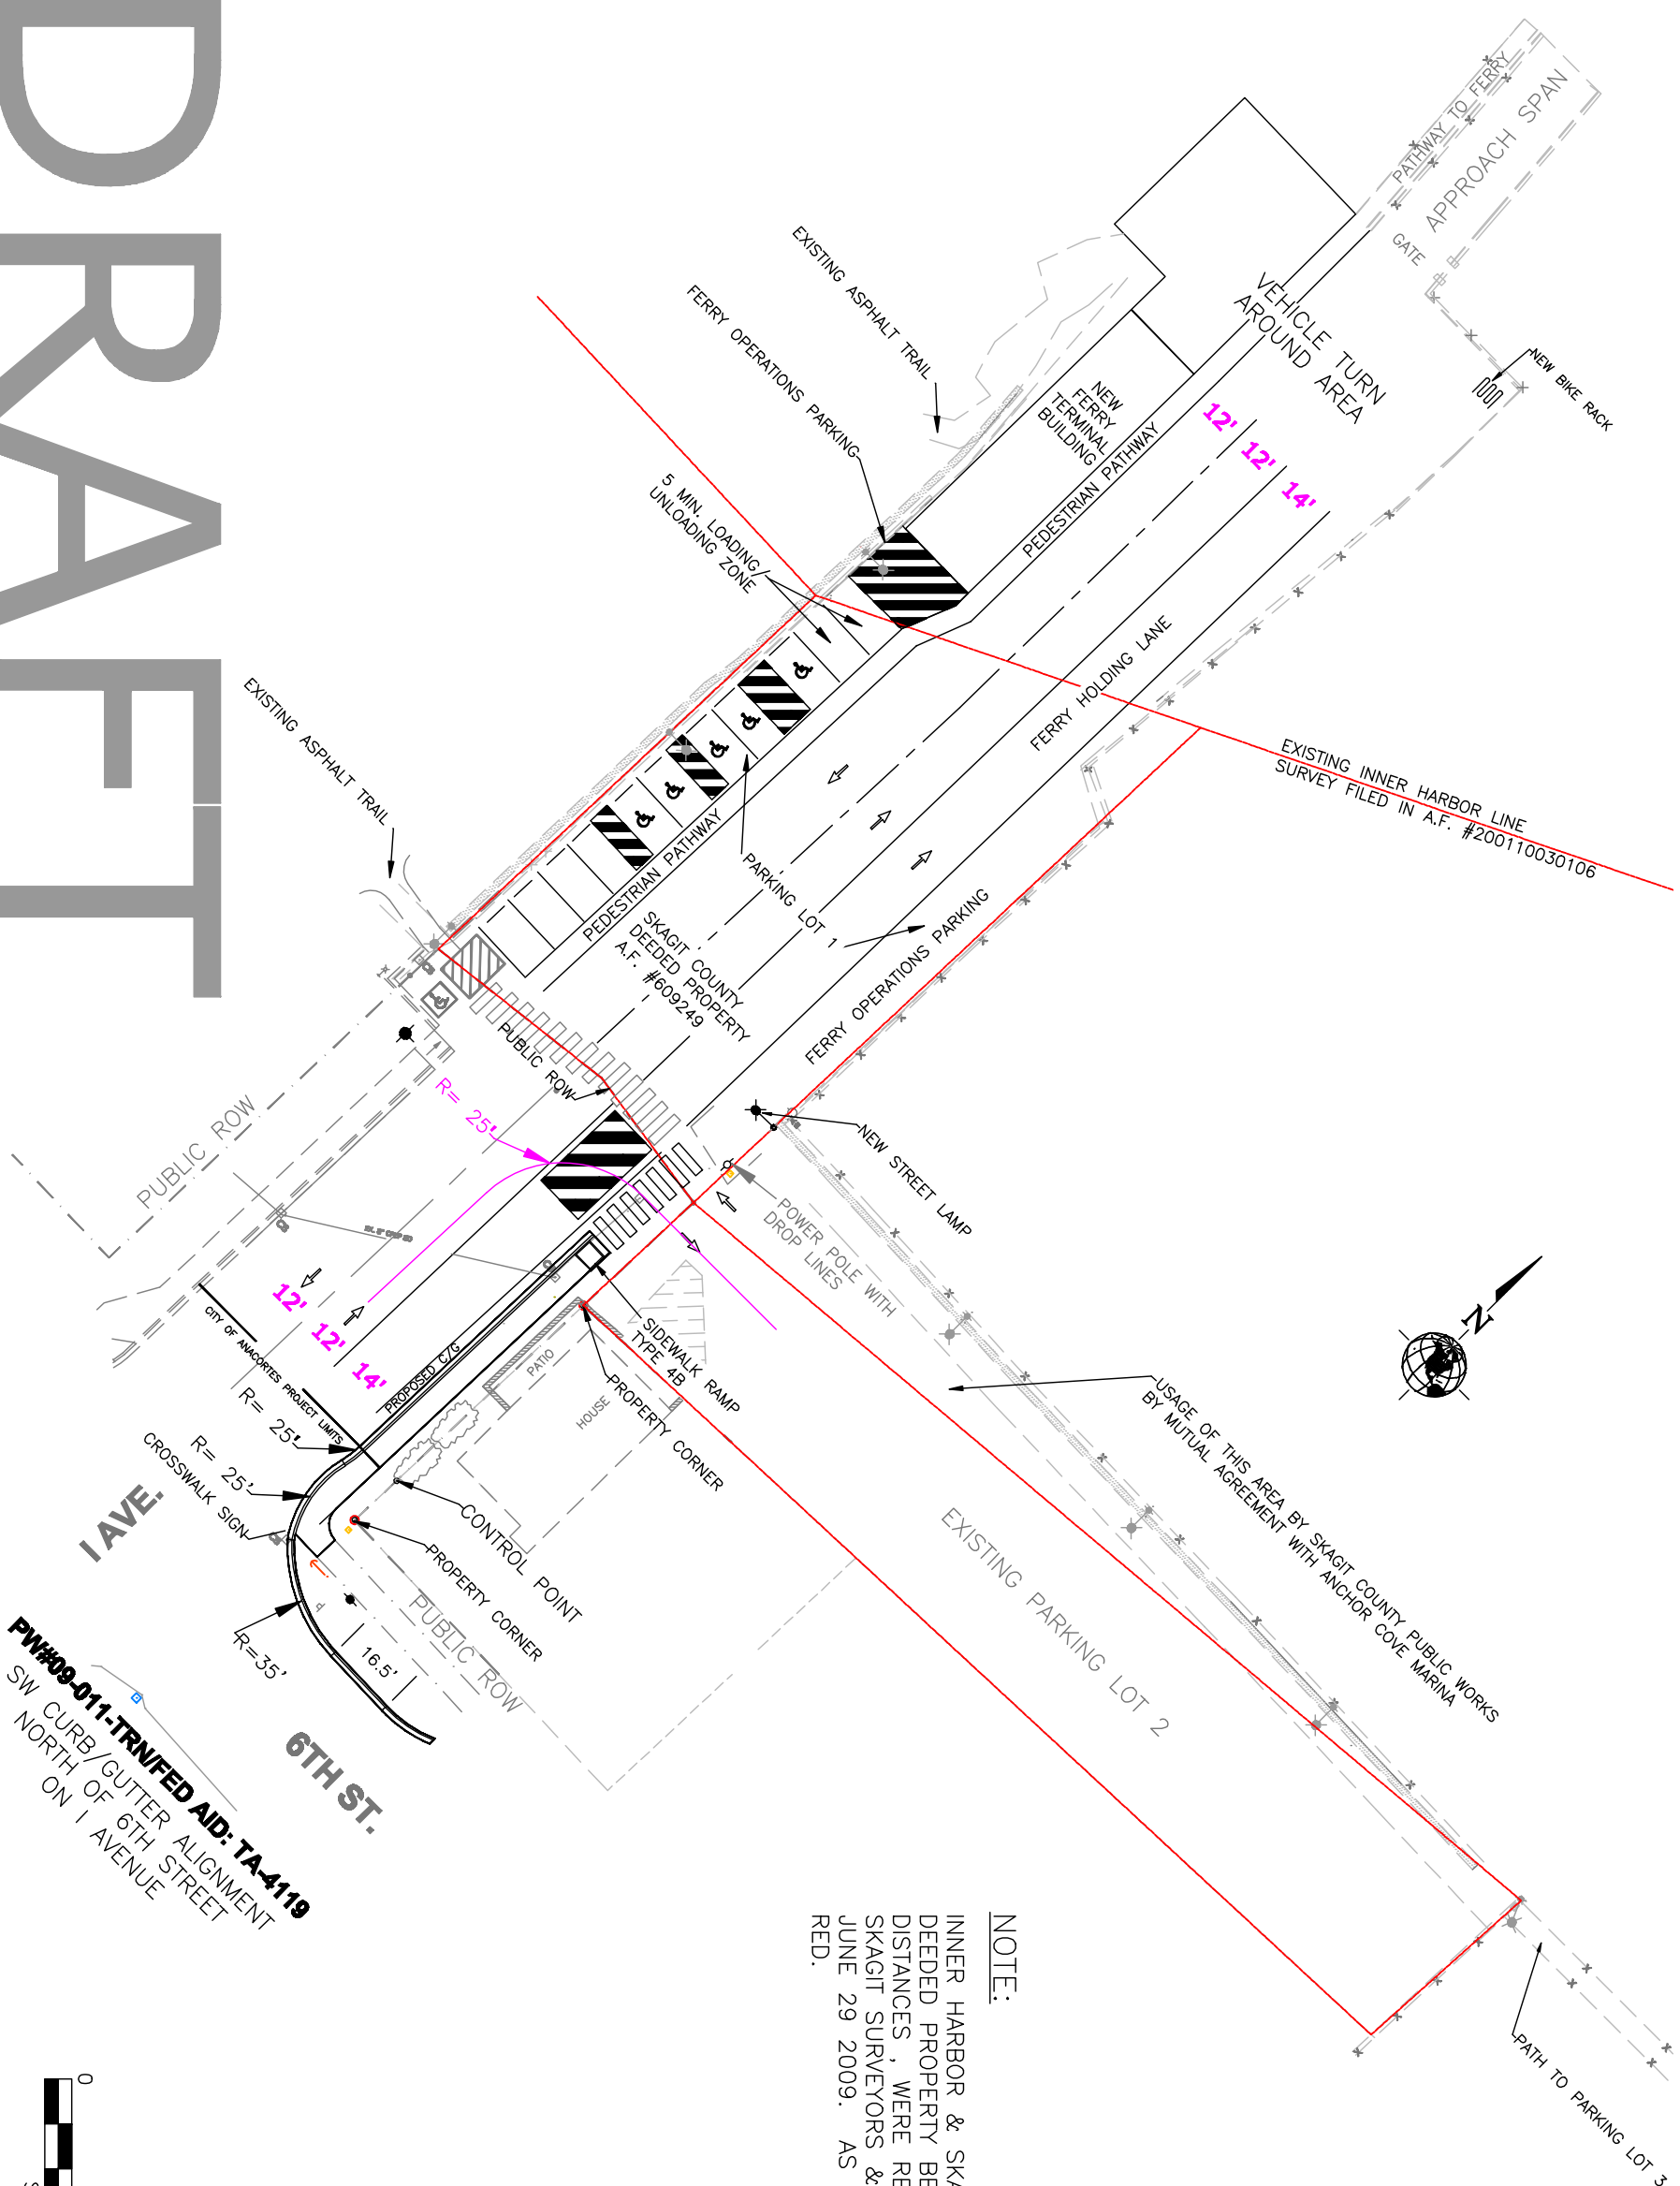

NOTE:
INNER HARBOR & SKAGIT COUNTY
DEEDED PROPERTY BEARINGS &
DISTANCES , WERE RECORDED BY
SKAGIT SURVEYORS & ENGINEERS,
JUNE 29 2009. AS INDICATED IN
RED.

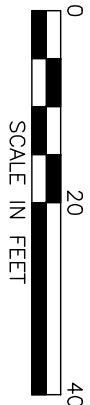

FERRY TERMINAL BUILDING

PROJECT NO.: FE8-81

FERRY HOLDING LANE

LOCATED NEAR:
ANACORTES

SEC 24, TWN 35N, RNG 1E

PROJECT NO.:	FE8-81
FED. AID NO.:	N/A
DESIGNED BY:	ND
DRAWN BY:	ND
CHECKED BY:	DW
APPROVED BY:	N/A
PLOT DATE:	3/8/2010
PLOT TIME:	2:56 PM
LAST EDIT:	3/8/2010

**SKAGIT PUBLIC
COUNTY Works**
MOUNT VERNON, WASHINGTON

CONTACT: DAVID WALDE
1800 CONTINENTAL PLACE
MOUNT VERNON, WA 98273
PH: 360-336-9400
FAX: 360-336-9369

